



NOTES / REVISIONS

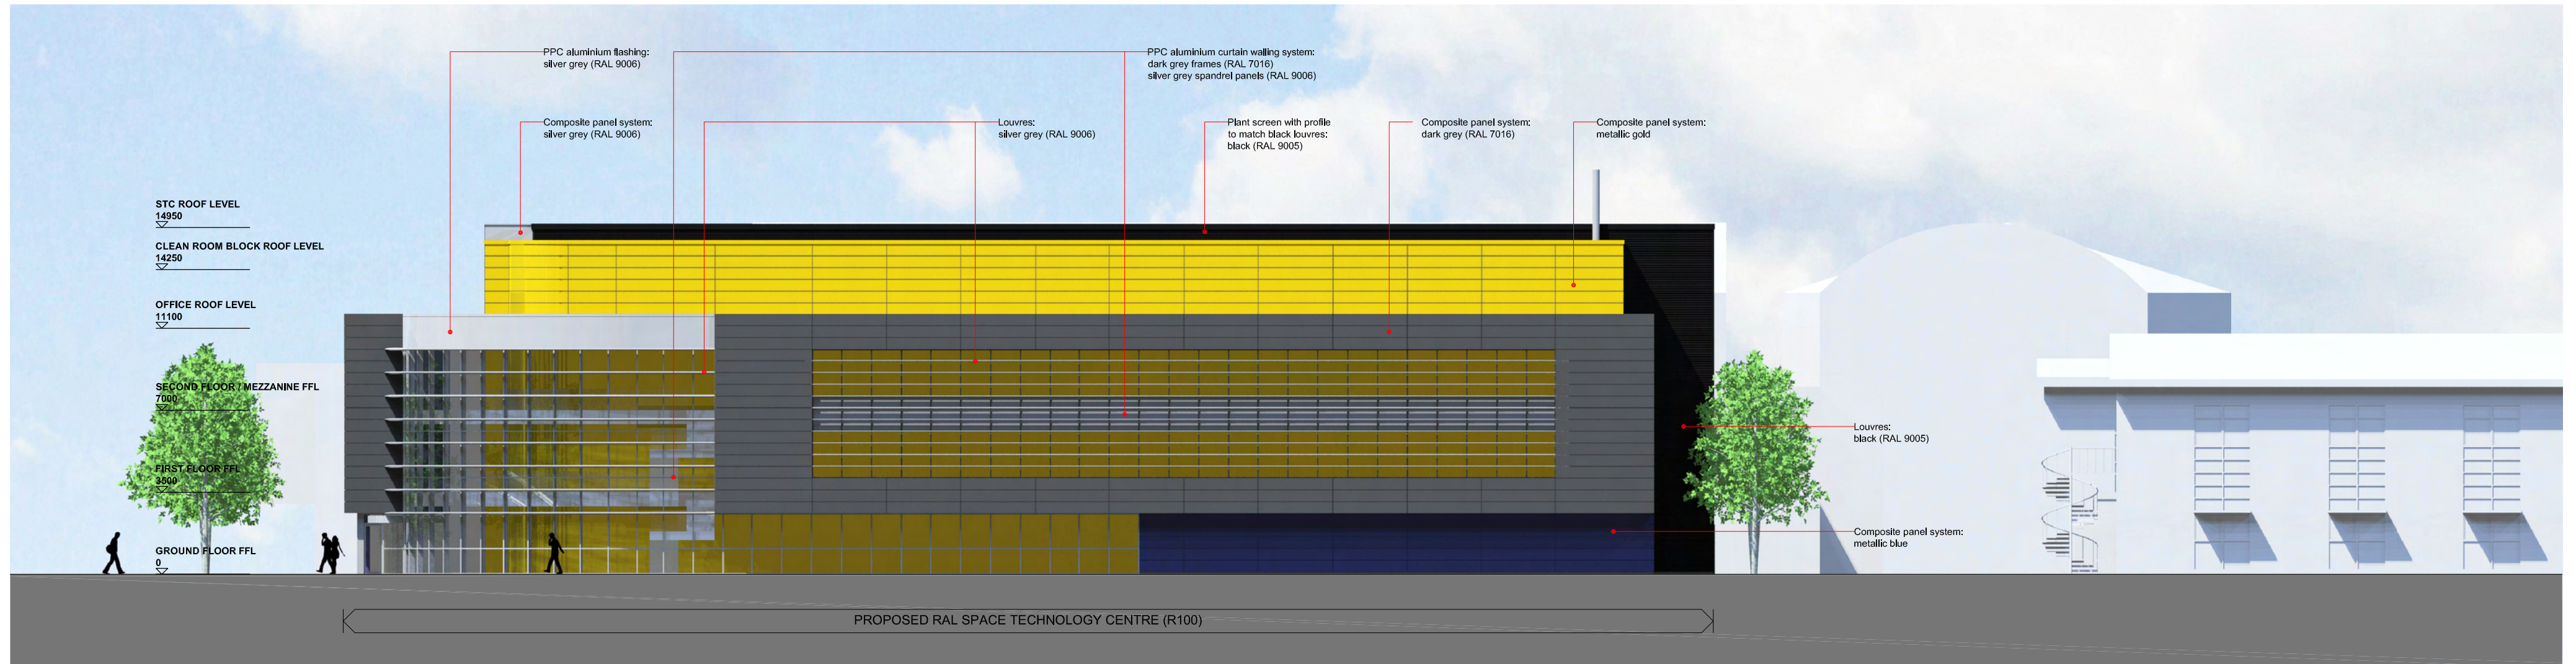

NORTH EAST ELEVATION

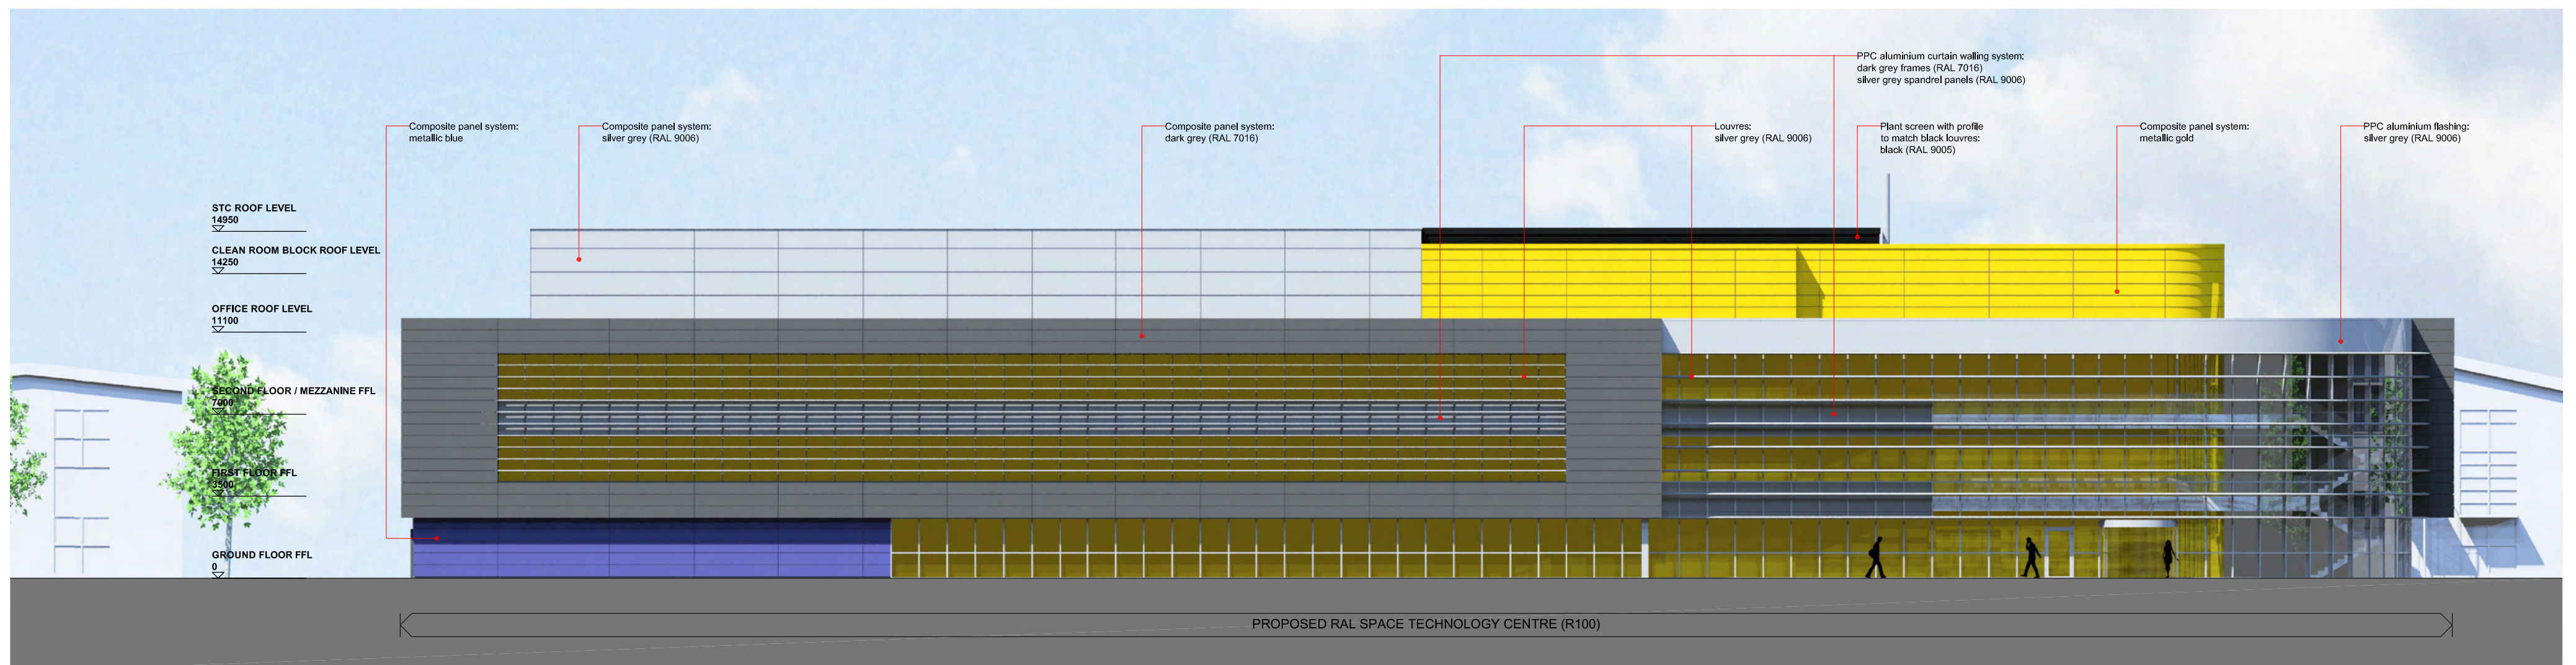

SOUTH EAST ELEVATION