




'Proposed access point – see drawing 13025-T03'

Track

LEGEND

-  Application boundary (in control of the applicant)
-  Other land in control of the applicant

P14/V0494/FUL Appendix 1

LDĀ DESIGN

PROJECT TITLE
SHEEPSTEAD ROAD,
MARCHAM

DRAWING TITLE
Application Boundaries


ISSUED BY	Oxford	T: 01865 887050
DATE	March 2013	DRAWN SMc
SCALE@A3	1:1250@A3	CHECKED LW
STATUS	Final	APPROVED LW

DWG. NO. 3497_002

No dimensions are to be scaled from this drawing.
All dimensions are to be checked on site.
Area measurements for indicative purposes only.

© LDA Design Consulting LLP. Quality Assured to BS EN ISO 9001 : 2008

Sources: Ordnance Survey...

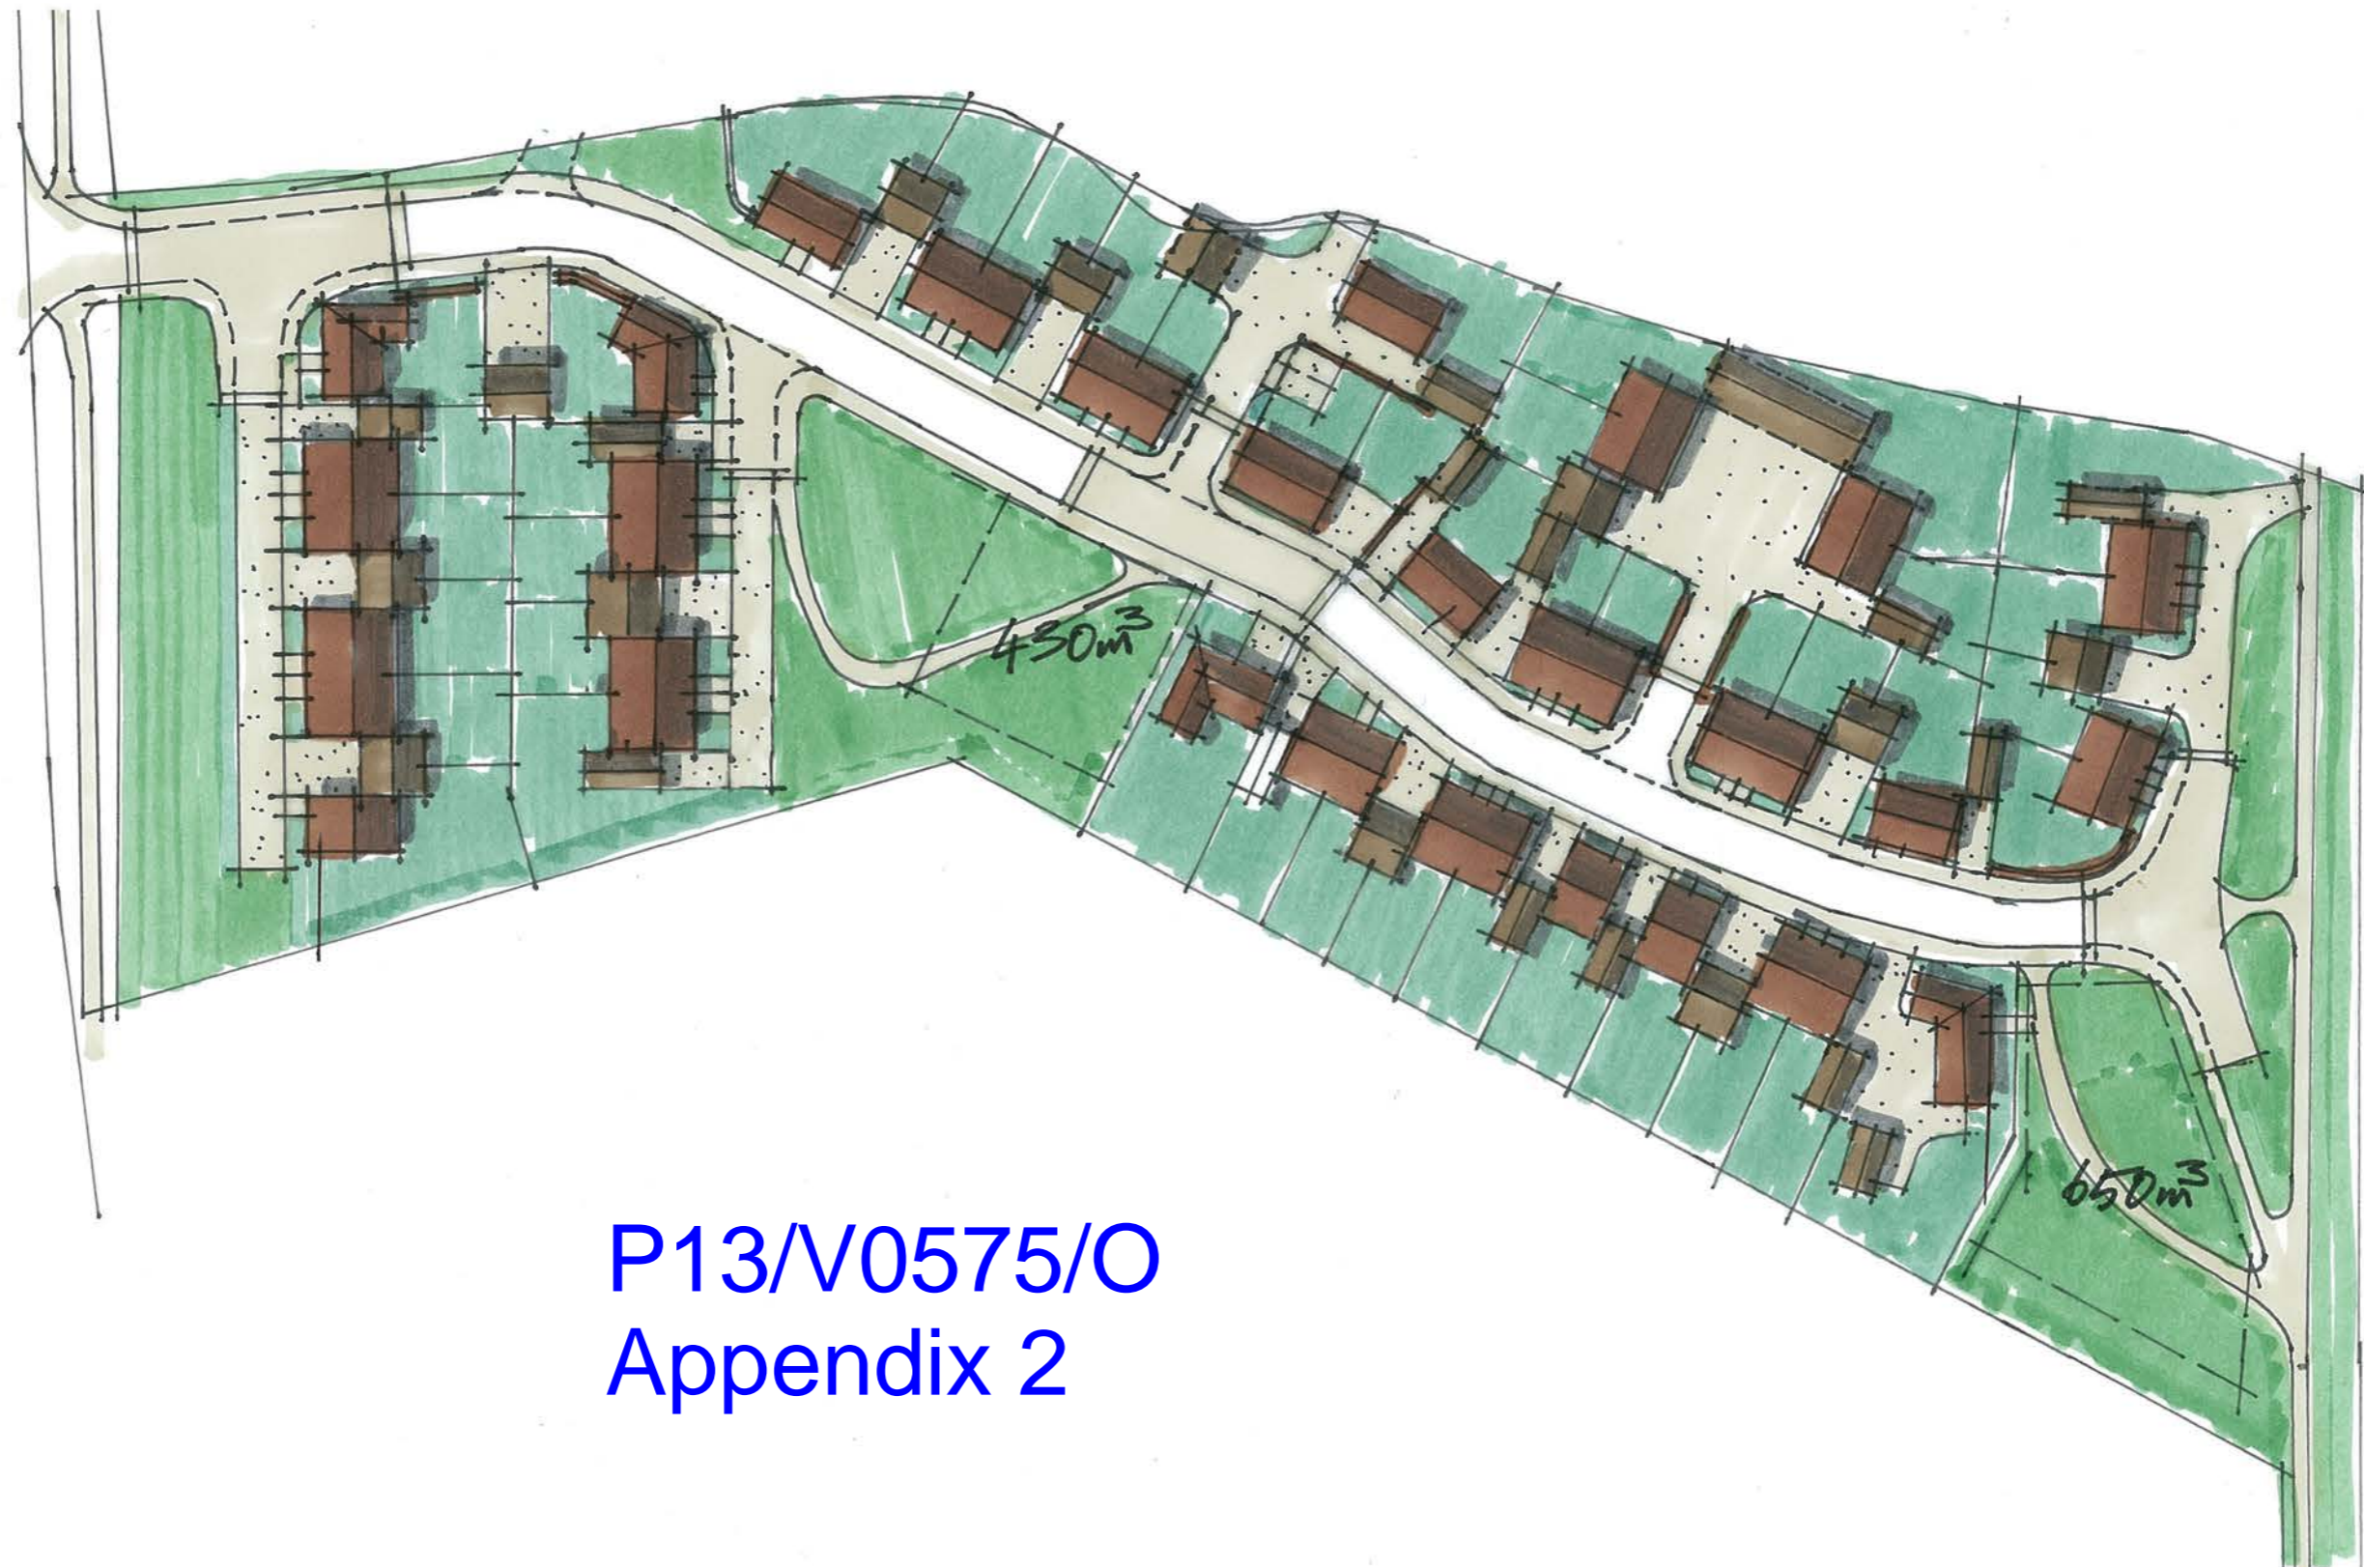

P13/V0575/O
Appendix 2

ISSUED BY Oxford t: 01865 887050
DATE May 2013 DRAWN PC
SCALE@A3 1:750 CHECKED PC
STATUS Draft APPROVED PC

DWG. NO. 3497_SK

PROJECT TITLE
SHEEPSTEAD ROAD, MARCHAM

DRAWING TITLE
Revised Masterplan 23.05.2013