

X:\JOBS\3762_THE YARD_CHILTON\CAD\DRAWINGS\3762_003_RED LINE PLAN.DWG



LEGEND

REV. DESCRIPTION APP. DATE

LDĀDESIGN

PROJECT TITLE
The Yard, Chilton

DRAWING TITLE
Site Plan

ISSUED BY	Oxford	T: 01865 887050
DATE	03_Jan_2014	DRAWN RB
SCALE@A3	1:1,250	CHECKED PCo
STATUS	Sketch	APPROVED PCo

DWG. NO 3762L0_001

No dimensions are to be scaled from this drawing.
All dimensions are to be checked on site.
Area measurements for indicative purposes only.


© LDA Design Consulting LLP. Quality Assured to BS LN ISO 9001:2008

Sources Ordnance Survey


December 2013

Chilton Storage & Distribution Centre, Upper Farm Road, Chilton, Oxon, OX11 0PJ

1.4. Line plan of the site

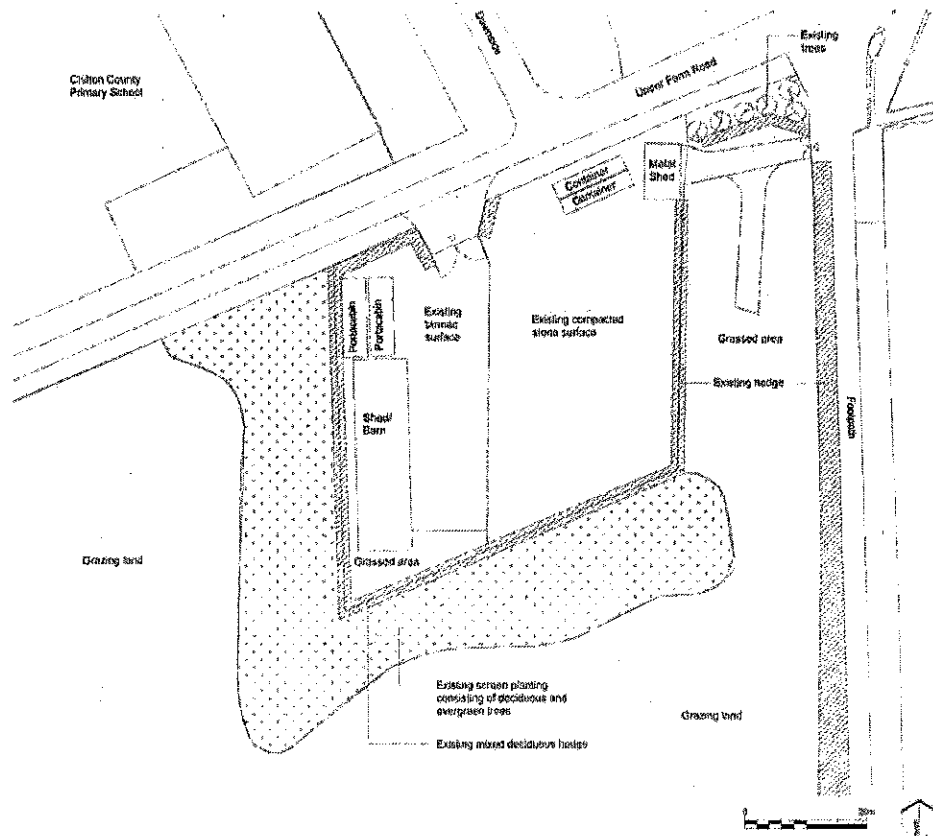

X:\JOBS\3762_THE YARD_CHILTON\CADD\DRAWINGS\3762_002_LANDSCAPE PROPOSALS_RA.DWG

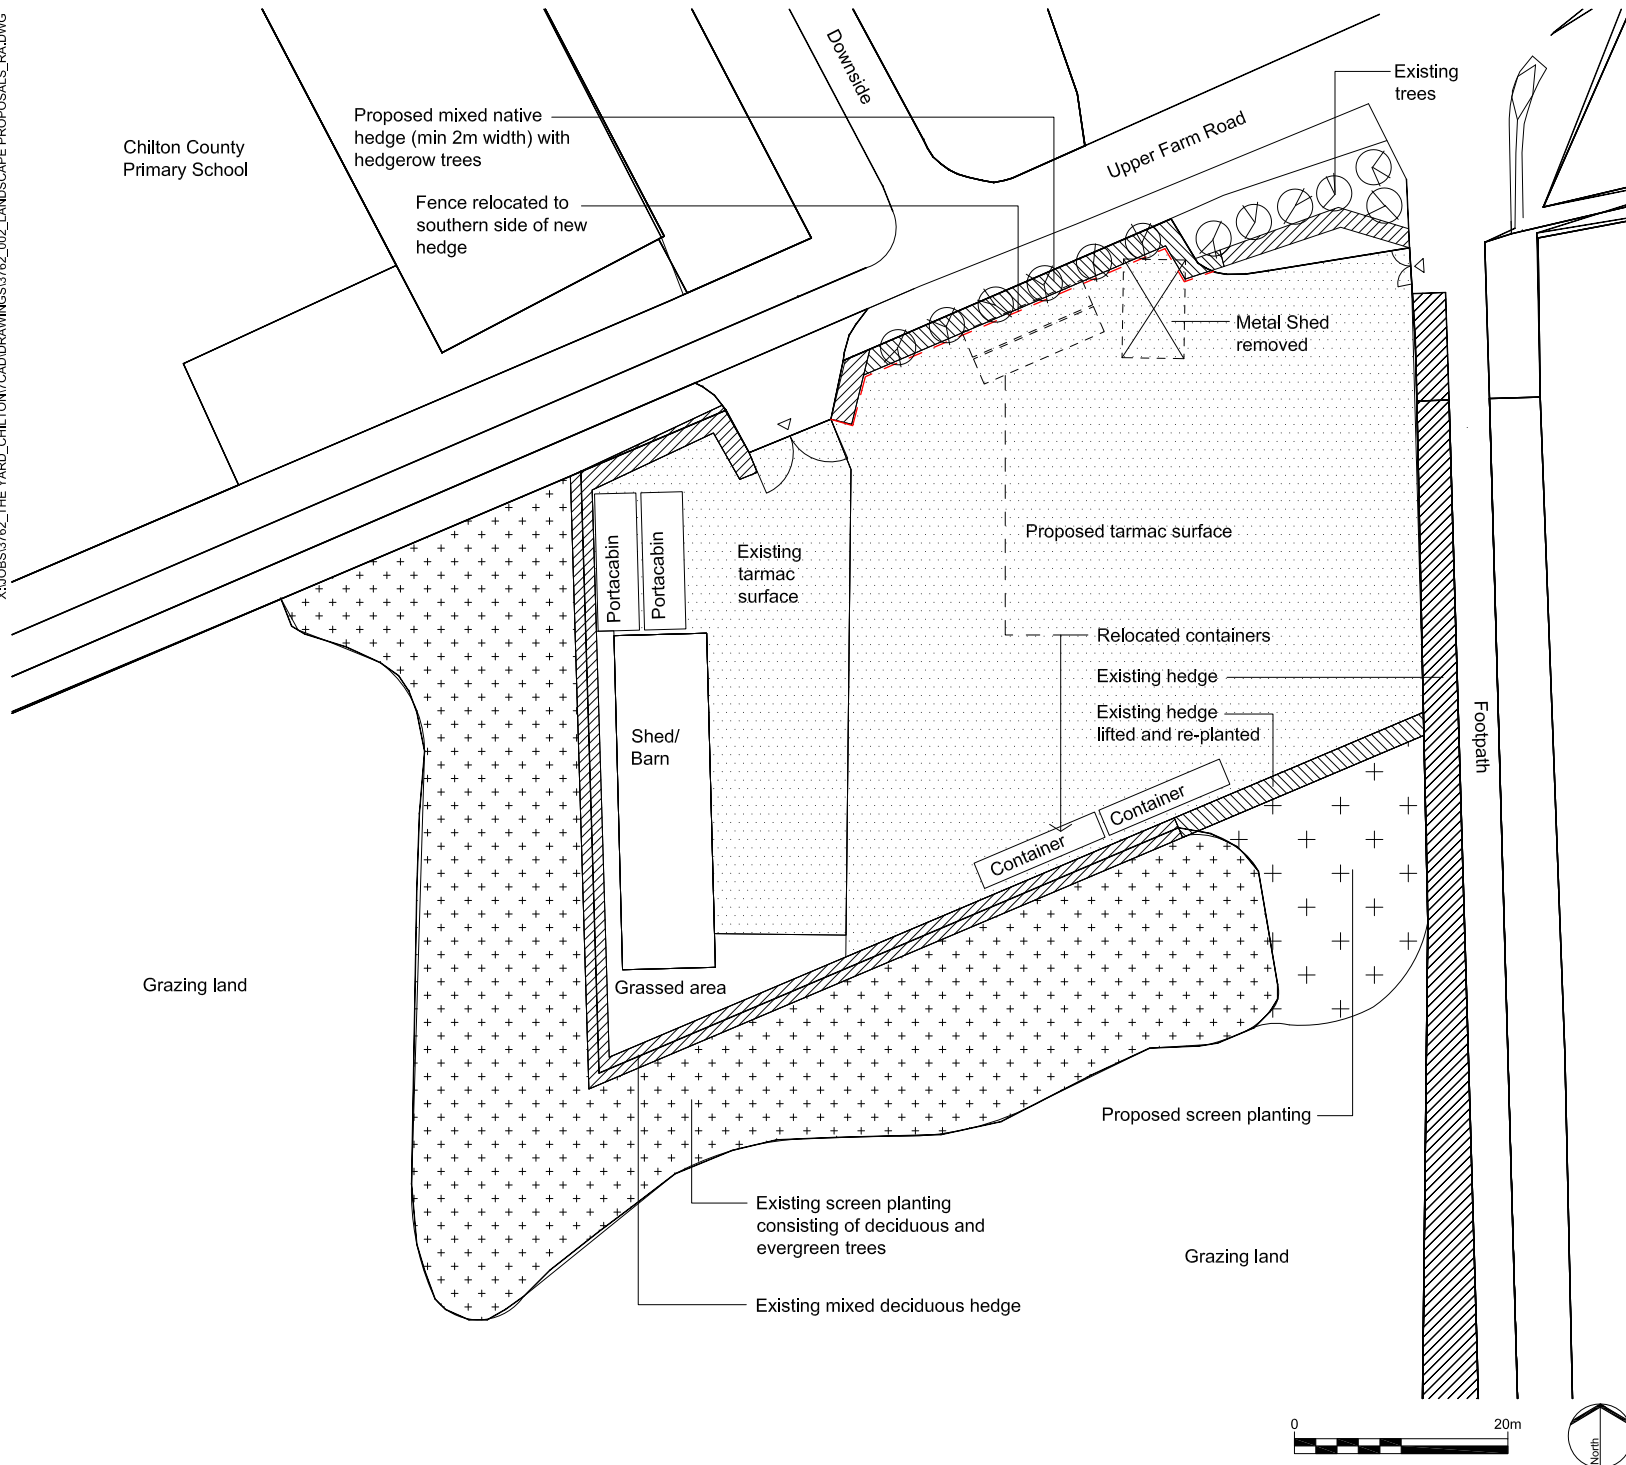

LEGEND

REV.	DESCRIPTION	APP. DATE
LDĀ DESIGN		
PROJECT TITLE		
The Yard, Chilton		
DRAWING TITLE		
Landscape Proposals		
ISSUED BY	Oxford	T: 01865 887050
DATE	20_Dec_2013	DRAWN RB
SCALE@A3	1:500	CHECKED PCo
STATUS	Sketch	APPROVED PCo
DWG. NO 3762LO_002		
No dimensions are to be scaled from this drawing. All dimensions are to be checked on site. Area measurements for indicative purposes only.		
© LDA Design Consulting LLP. Quality Assured to BS EN ISO 9001 : 2008		
Sources Ordnance Survey		

