


Bow Farm - Location Plan

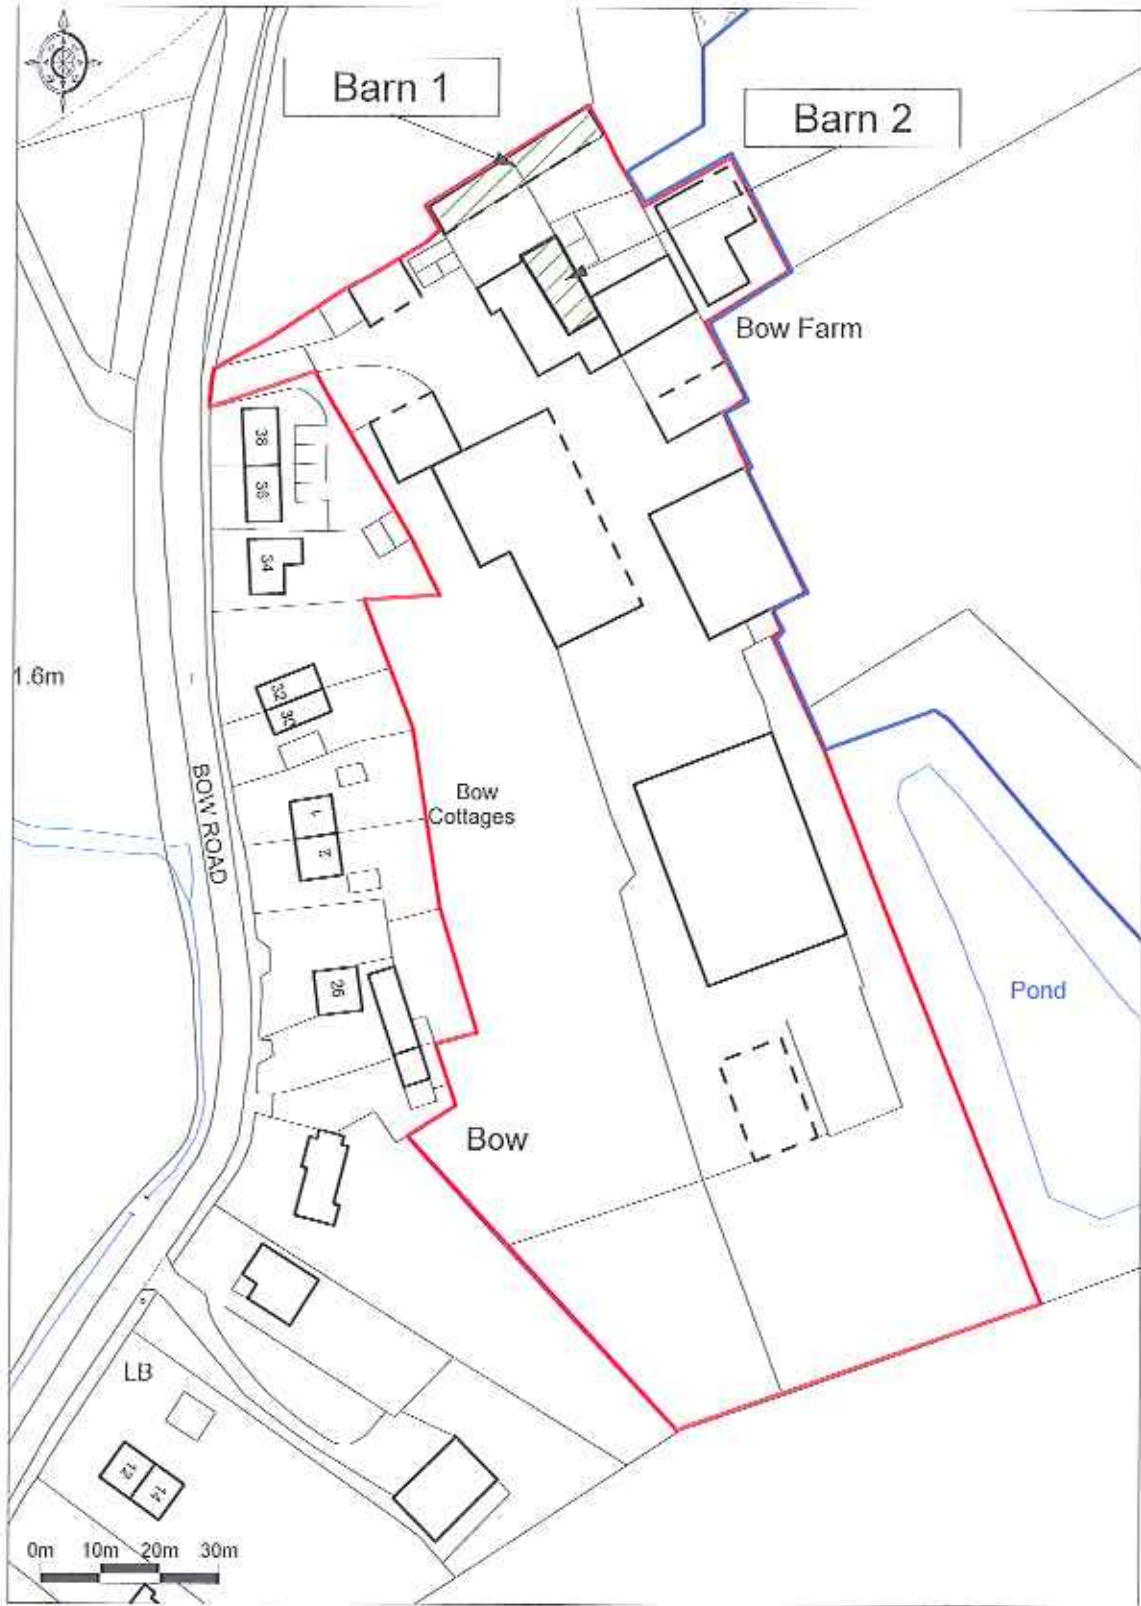

Ordnance Survey © Crown Copyright 2015 All rights reserved
Licence number 100021933 WMS/5.0/4- 4/2016