



P14/V0052/O Appendix 1

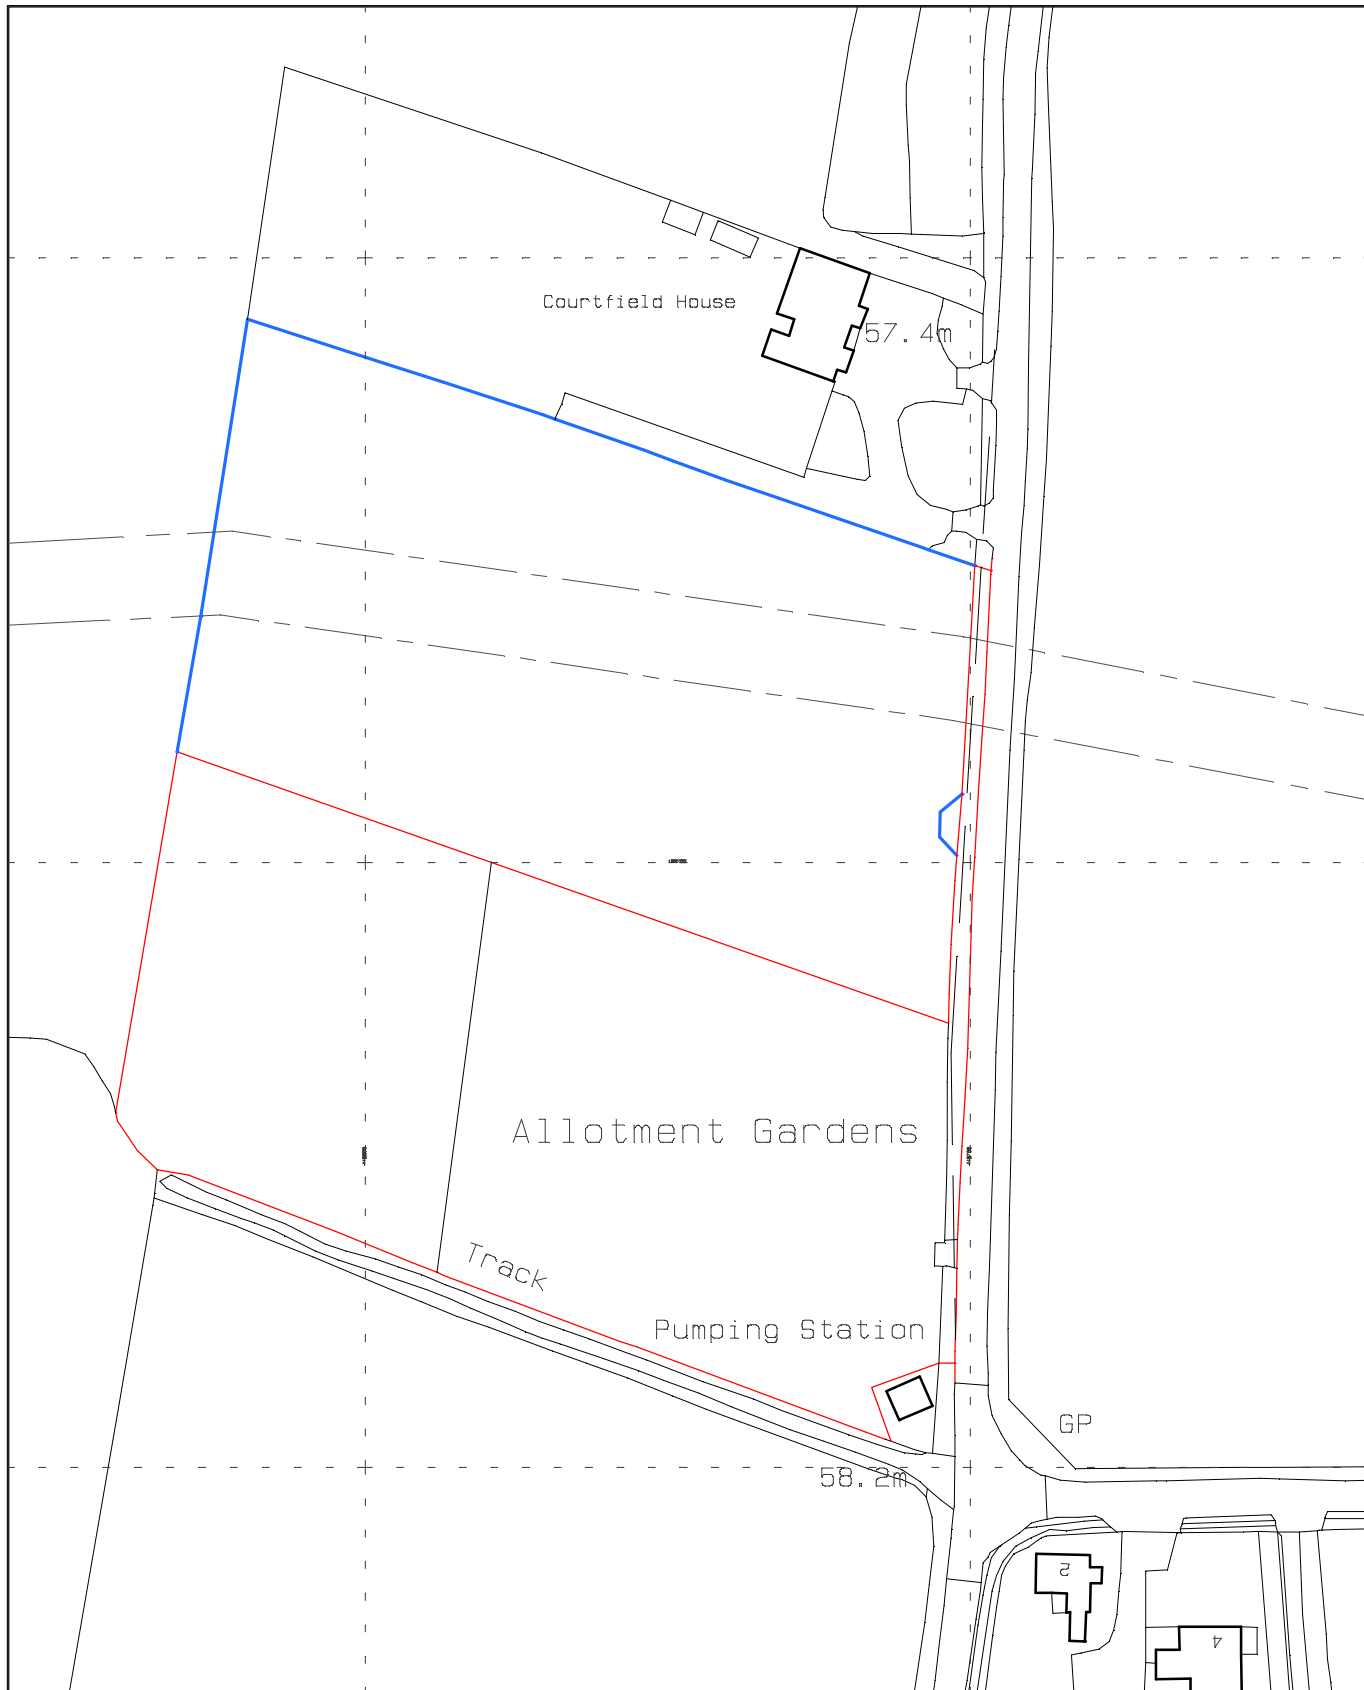

Ordnance Survey, (c) Crown Copyright 2012. All rights reserved. Licence number 100020449

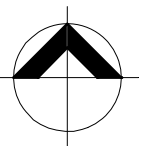

The ANDERSON ORR Partnership The Studio, 70. Church Road, Wheatley, OXON, OX33 1LZ t: 01865 873936	scale 1:1250@A3	client MR P CORDING	
	date FEB ' 12	drawing LOCATION PLAN	
PROJECT PROPOSED RESIDENTIAL DEVELOPMENT AT LAND ADJOINING DRAYTON ROAD, MILTON, OXFORDSHIRE,	drawn		
	job 12012	no. 12012-L01	rev