

P13/V/2301/O


Appendix 1

This drawing is the copyright of West Waddy : ADP and may not be copied or reproduced without written permission. The Copyright Order 1990 provides for the Planning Authority to copy and distribute drawings for public inspection in relation to a Planning Application only if those copies are marked in the following manner.

"This copy has been made with the authority of West Waddy: ADP pursuant to Section 47 of the Copyright Designs and Patents Act 1988 and for the purposes only of public inspection. This copy must not be copied without the prior written permission of the Copyright owner."


Do not scale from drawings. Use figured dimensions only. Dimensions to be checked on site before work commences and any discrepancies reported to the Architect.

PLANNING

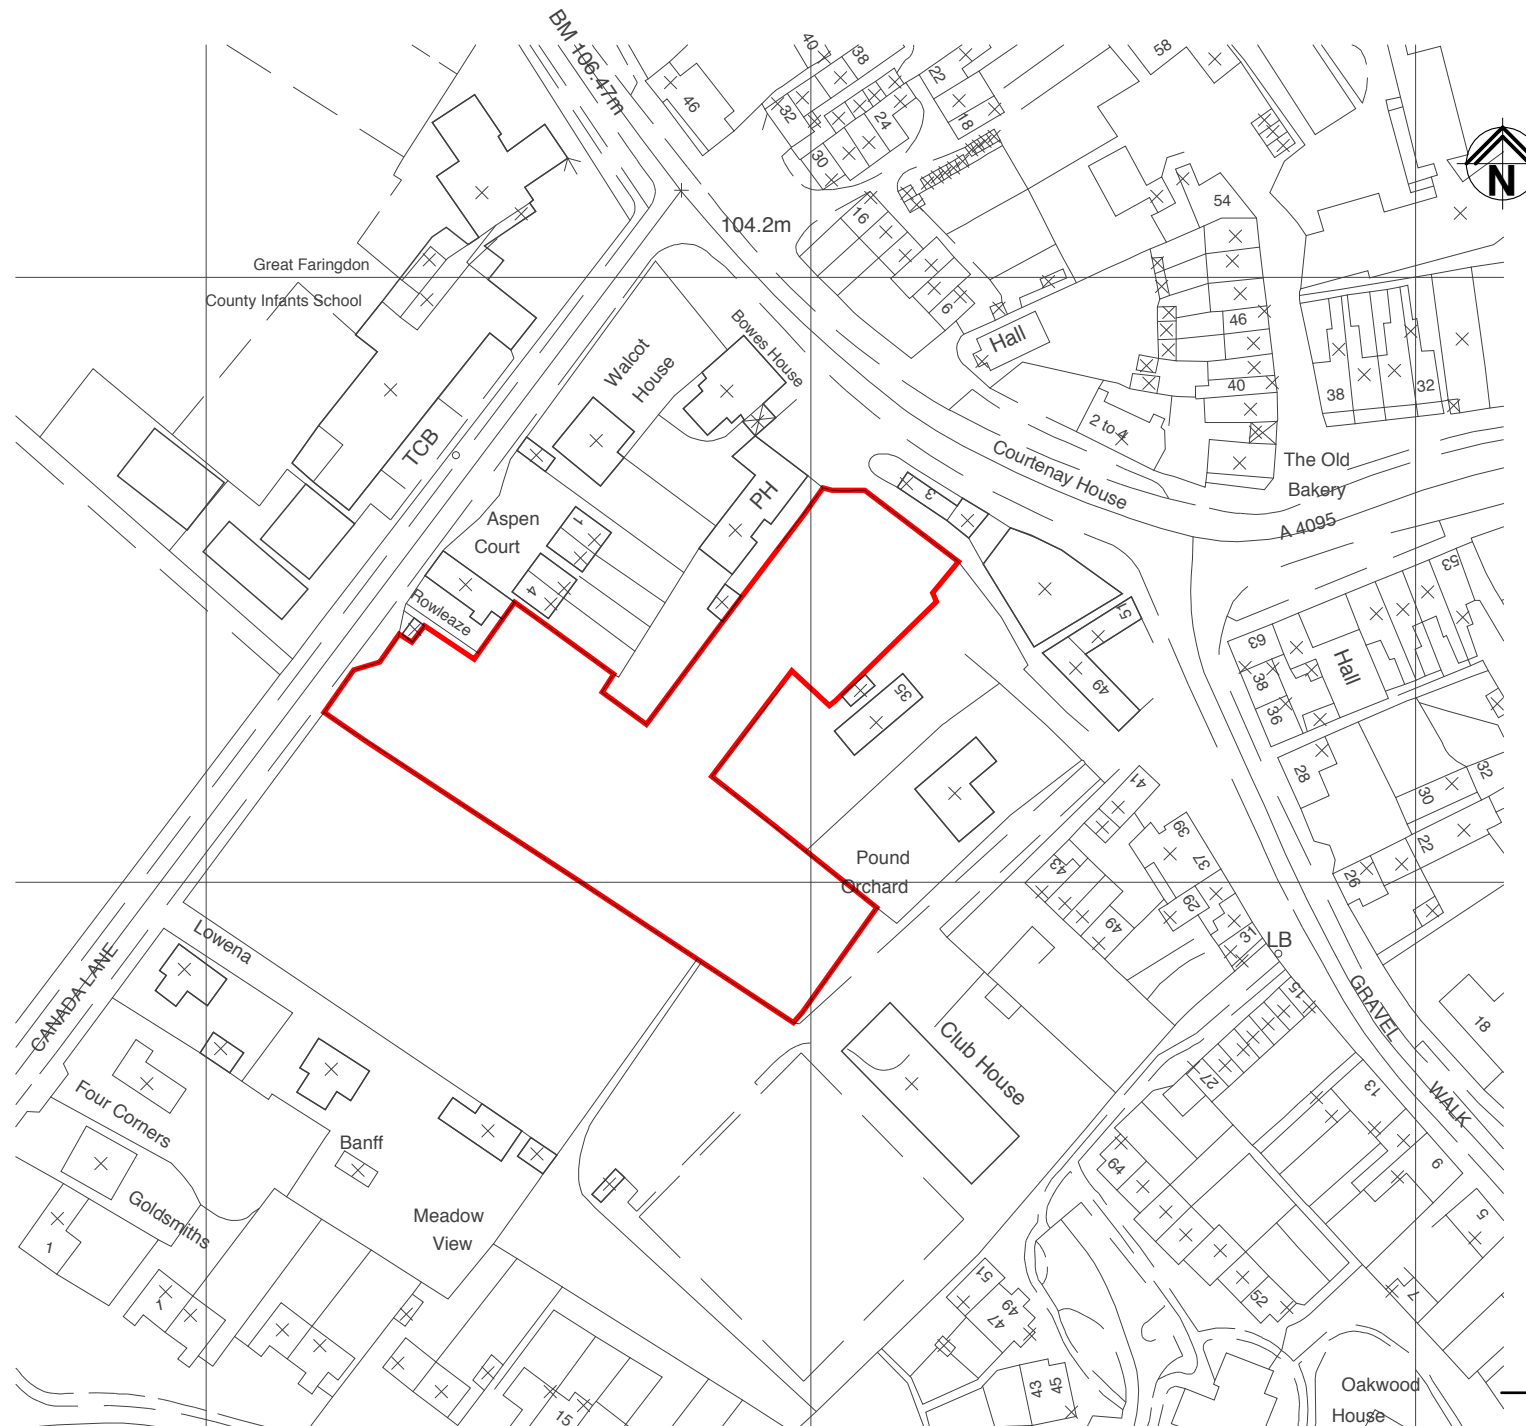

© Crown Copyright. All rights reserved. Licence number 100020449

Scale

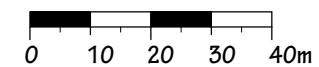

Rev	Date	Revisions	Initials	checked

Redevelopment of 5 Lechlade Road, Faringdon

LOCATION PLAN

The Malthouse
60 East St. Helen Street
Abingdon, Oxfordshire, OX14 5EB
Tel (01235) 523139
Fax (01235) 521662
e-mail: enquiries@westwaddy-adp.co.uk
ARCHITECTS AND TOWN PLANNERS

westwaddy ADP

Date JUNE 2013

Scale 1: 1250@A3

Drawn JG checked AO

Job	Dwg No.	Rev.
206	L01	

Doc. Ref: QF 35-5