


P13/V2301/O Appendix 2


NOTES

1. This drawing is to be read in conjunction with all relevant documents and specifications.
2. Dimensions are not to be scaled.

KEY

--- 2.0m x 40m visibility splay
(design speed - 30mph)

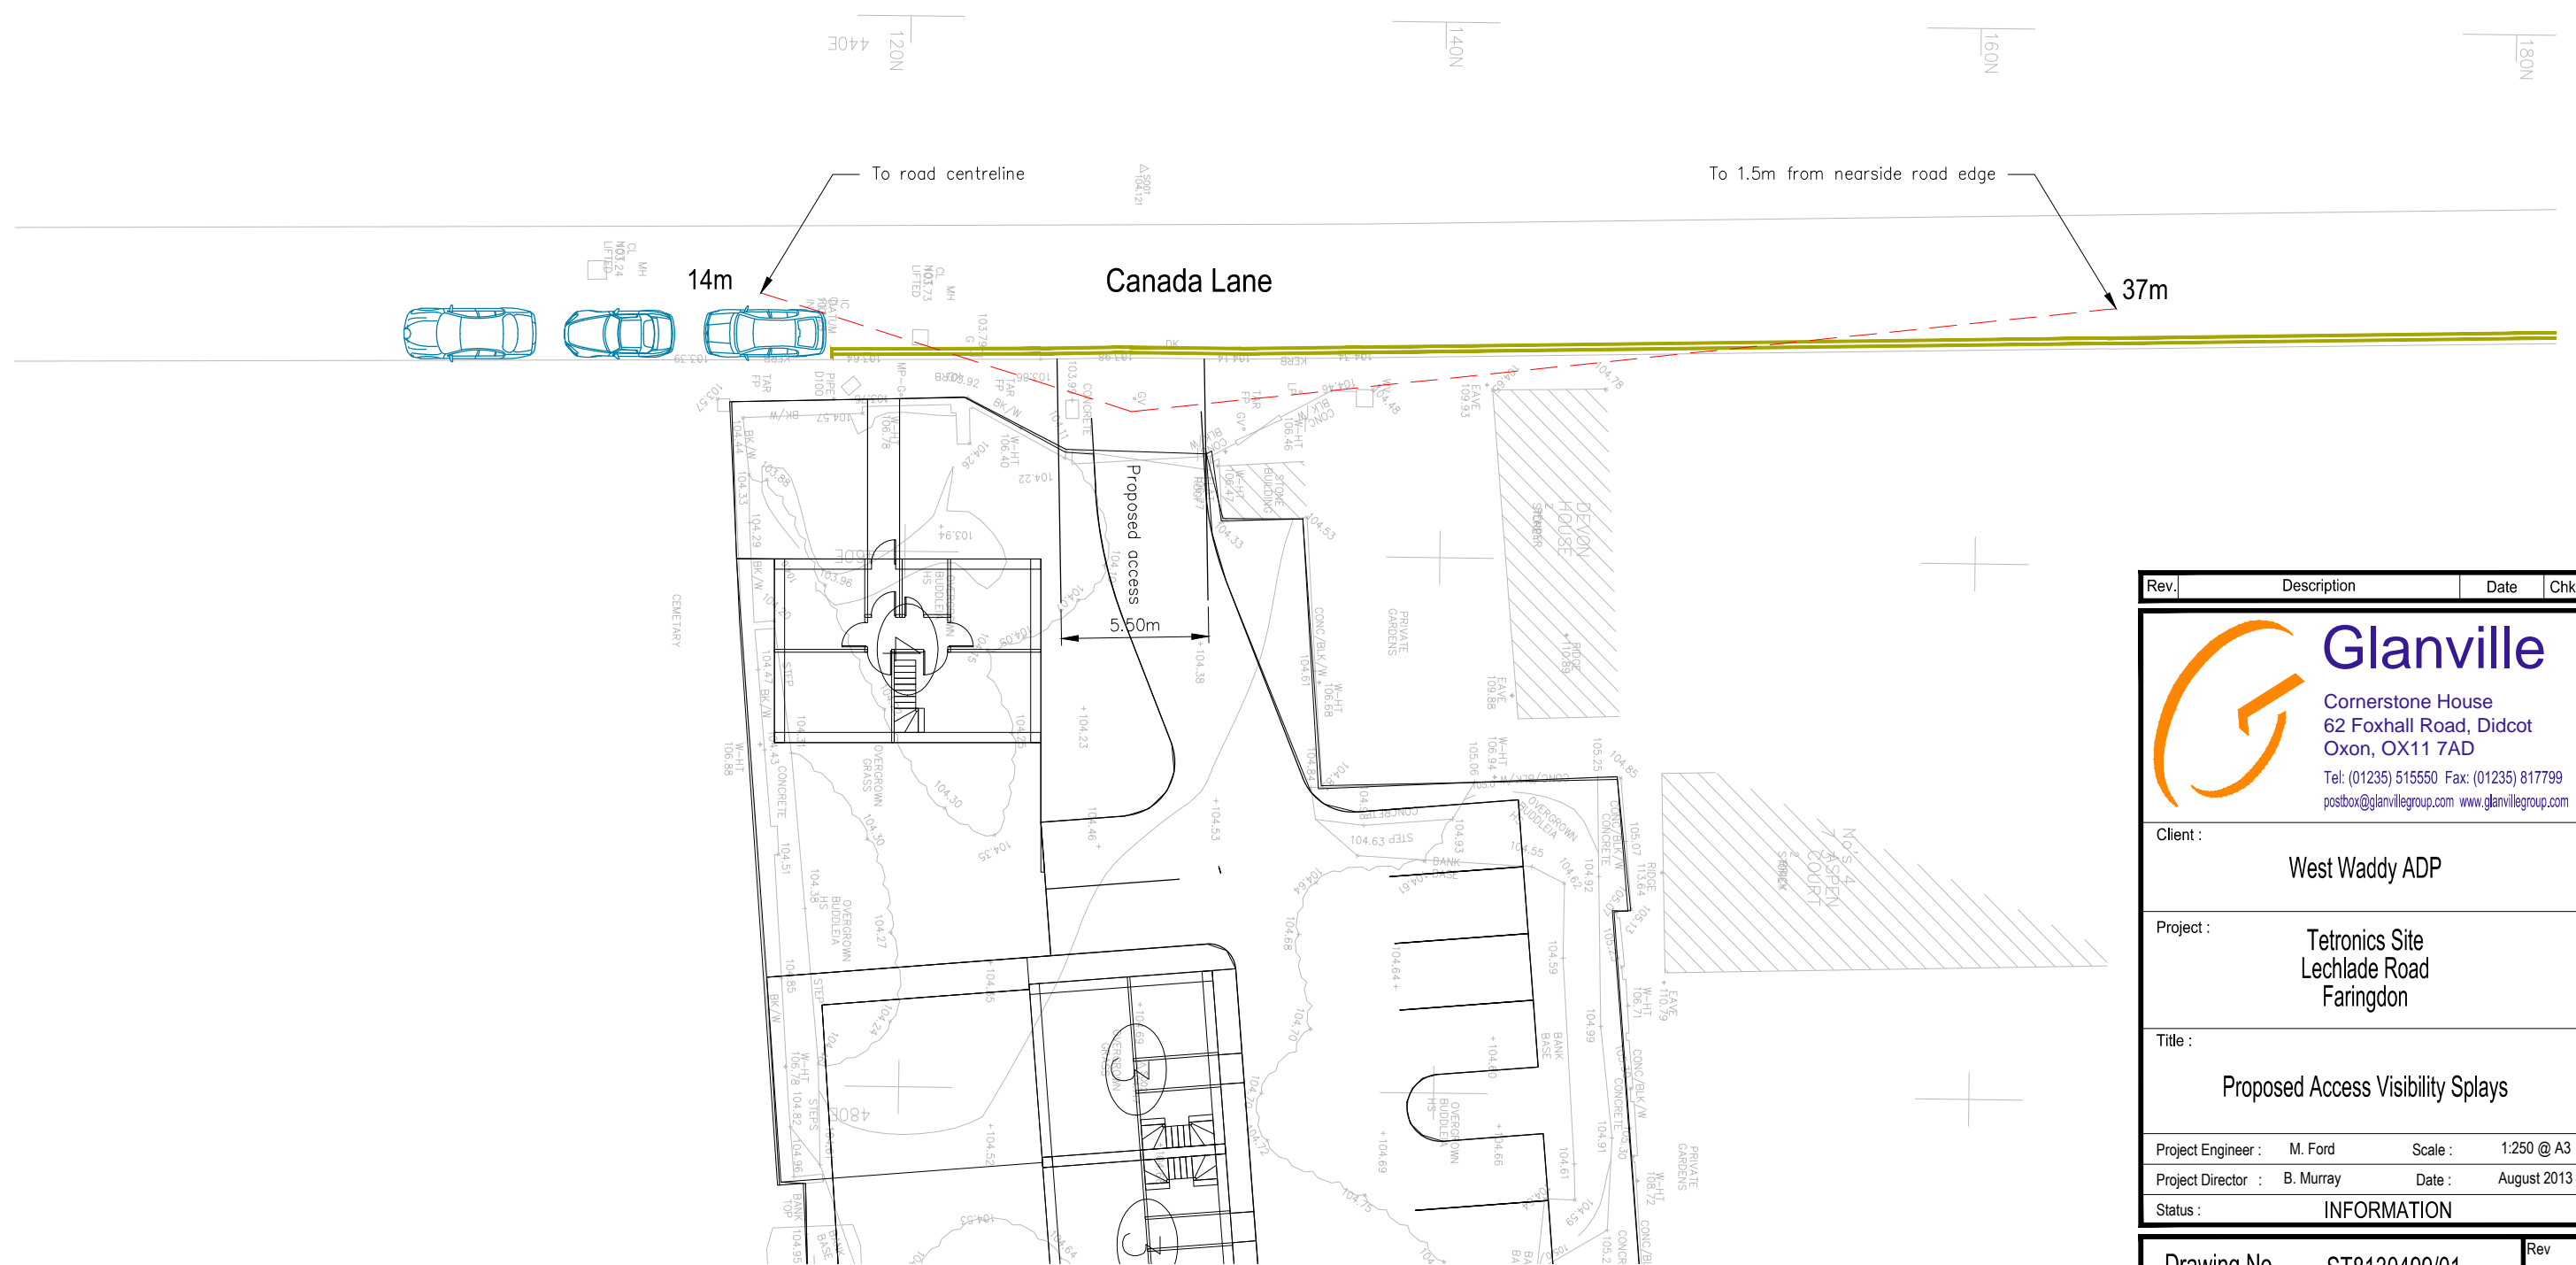

Rev.	Description	Date	Chkd
 Glanville Cornerstone House 62 Foxhall Road, Didcot Oxon, OX11 7AD Tel: (01235) 515550 Fax: (01235) 817799 postbox@glanvillegroup.com www.glanvillegroup.com			
Client :		West Waddy ADP	
Project :		Tetronics Site Lechlade Road Faringdon	
Title :		Proposed Access Visibility Splays	
Project Engineer :		M. Ford	Scale : 1:250 @ A3
Project Director :		B. Murray	Date : August 2013
Status :		INFORMATION	
Drawing No. ST8130499/01			Rev