

Zenith ARCHITECTURE

www.zenitharchitecture.com

The Studio | 24 Regal Close
Abingdon
Oxfordshire
OX14 5FR

T 01235 412046
E info@zenitharchitecture.com
W www.zenitharchitecture.com



Copyright

This drawing has been produced for Mr & Mrs Caron and is part of a Planning Application drawings set and is not intended for use by any other person or for any other purpose.

Accuracy

Only the original drawings should be relied on for accurate measurements.


© 2014 Zenith Architecture Limited

Mr & Mrs Caron

26 Winterborne Rd

Location Plan

Project number	PRJ/14/003
Date	23/05/2014
Drawn by	YA
Checked by	Checker
Scale	A108 1:500

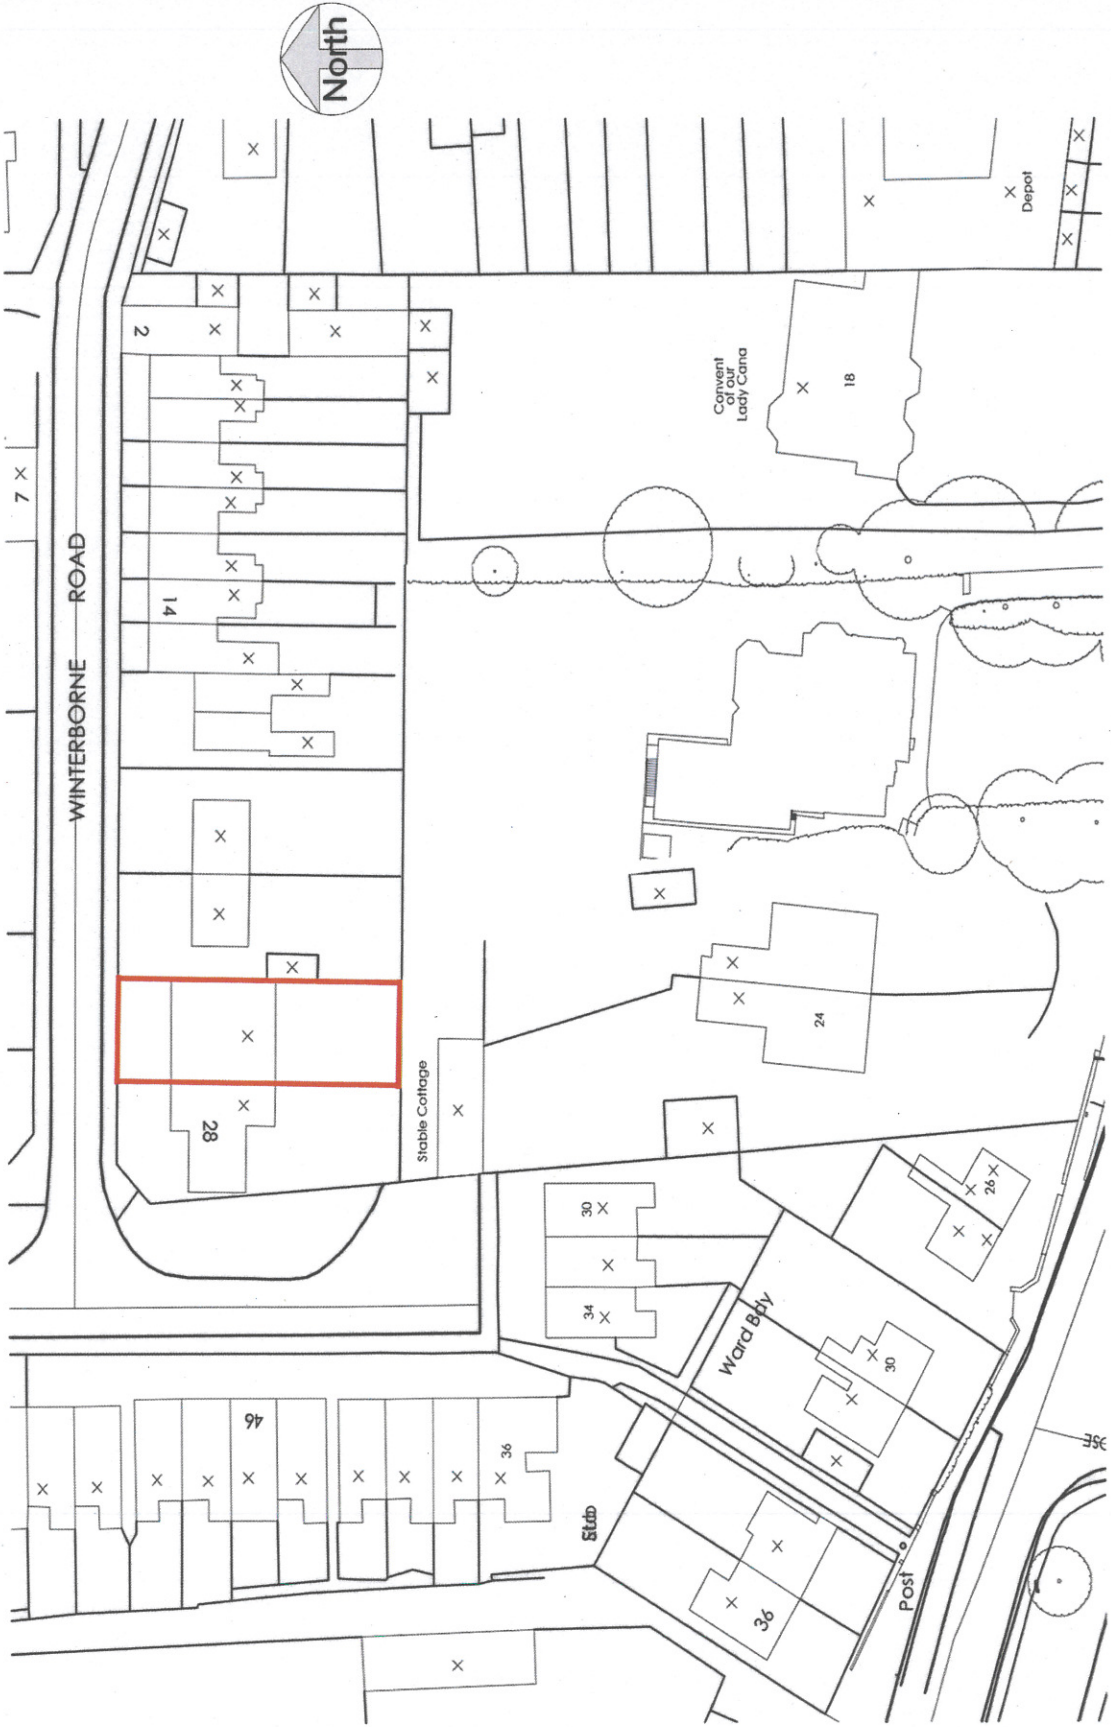

0m 5 10 20

*Red Line indicates boundaries of clients' property