

NOTES:
 DIMENSIONS ARE NOT TO BE SCALED FROM THIS DRAWING
 ALL DIMENSIONS ARE TO BE CHECKED AGAINST ACTUAL SITE
 DIMENSIONS BEFORE ANY WORK IS FABRICATED

COPYRIGHT RESERVED
 THIS DRAWING IS THE PROPERTY OF BHP HARWOOD
 ARCHITECTS AND MAY NOT BE COPIED, REPRODUCED LENT OR
 DISCLOSED WITHOUT THEIR EXPRESS PERMISSION IN WRITING.

REVISIONS

Rev.	Date	Description

Client:
 Linden Homes

Job:
 Sutton Road
 Milton

Drawing Title:
 Location Plan


Scale:
 1:1250 @A3

Date: March 2014
 Drawn By: JKJ
 Checked: SRJ

Drawing No:
 2716.100
 Revision:

PLANNING

The White Barn, Manor Farm, Manor Road
 Wantage, Oxfordshire, OX12 8NE
 T: 01235 765322 F: 01235 765373
 The Mansion House, Hartham Park, Corsham,
 Wiltshire, SN13 0RP
 T: 01249 700407 F: 01249 470077
 info@bhpharwood.co.uk - www.bhpharwood.co.uk

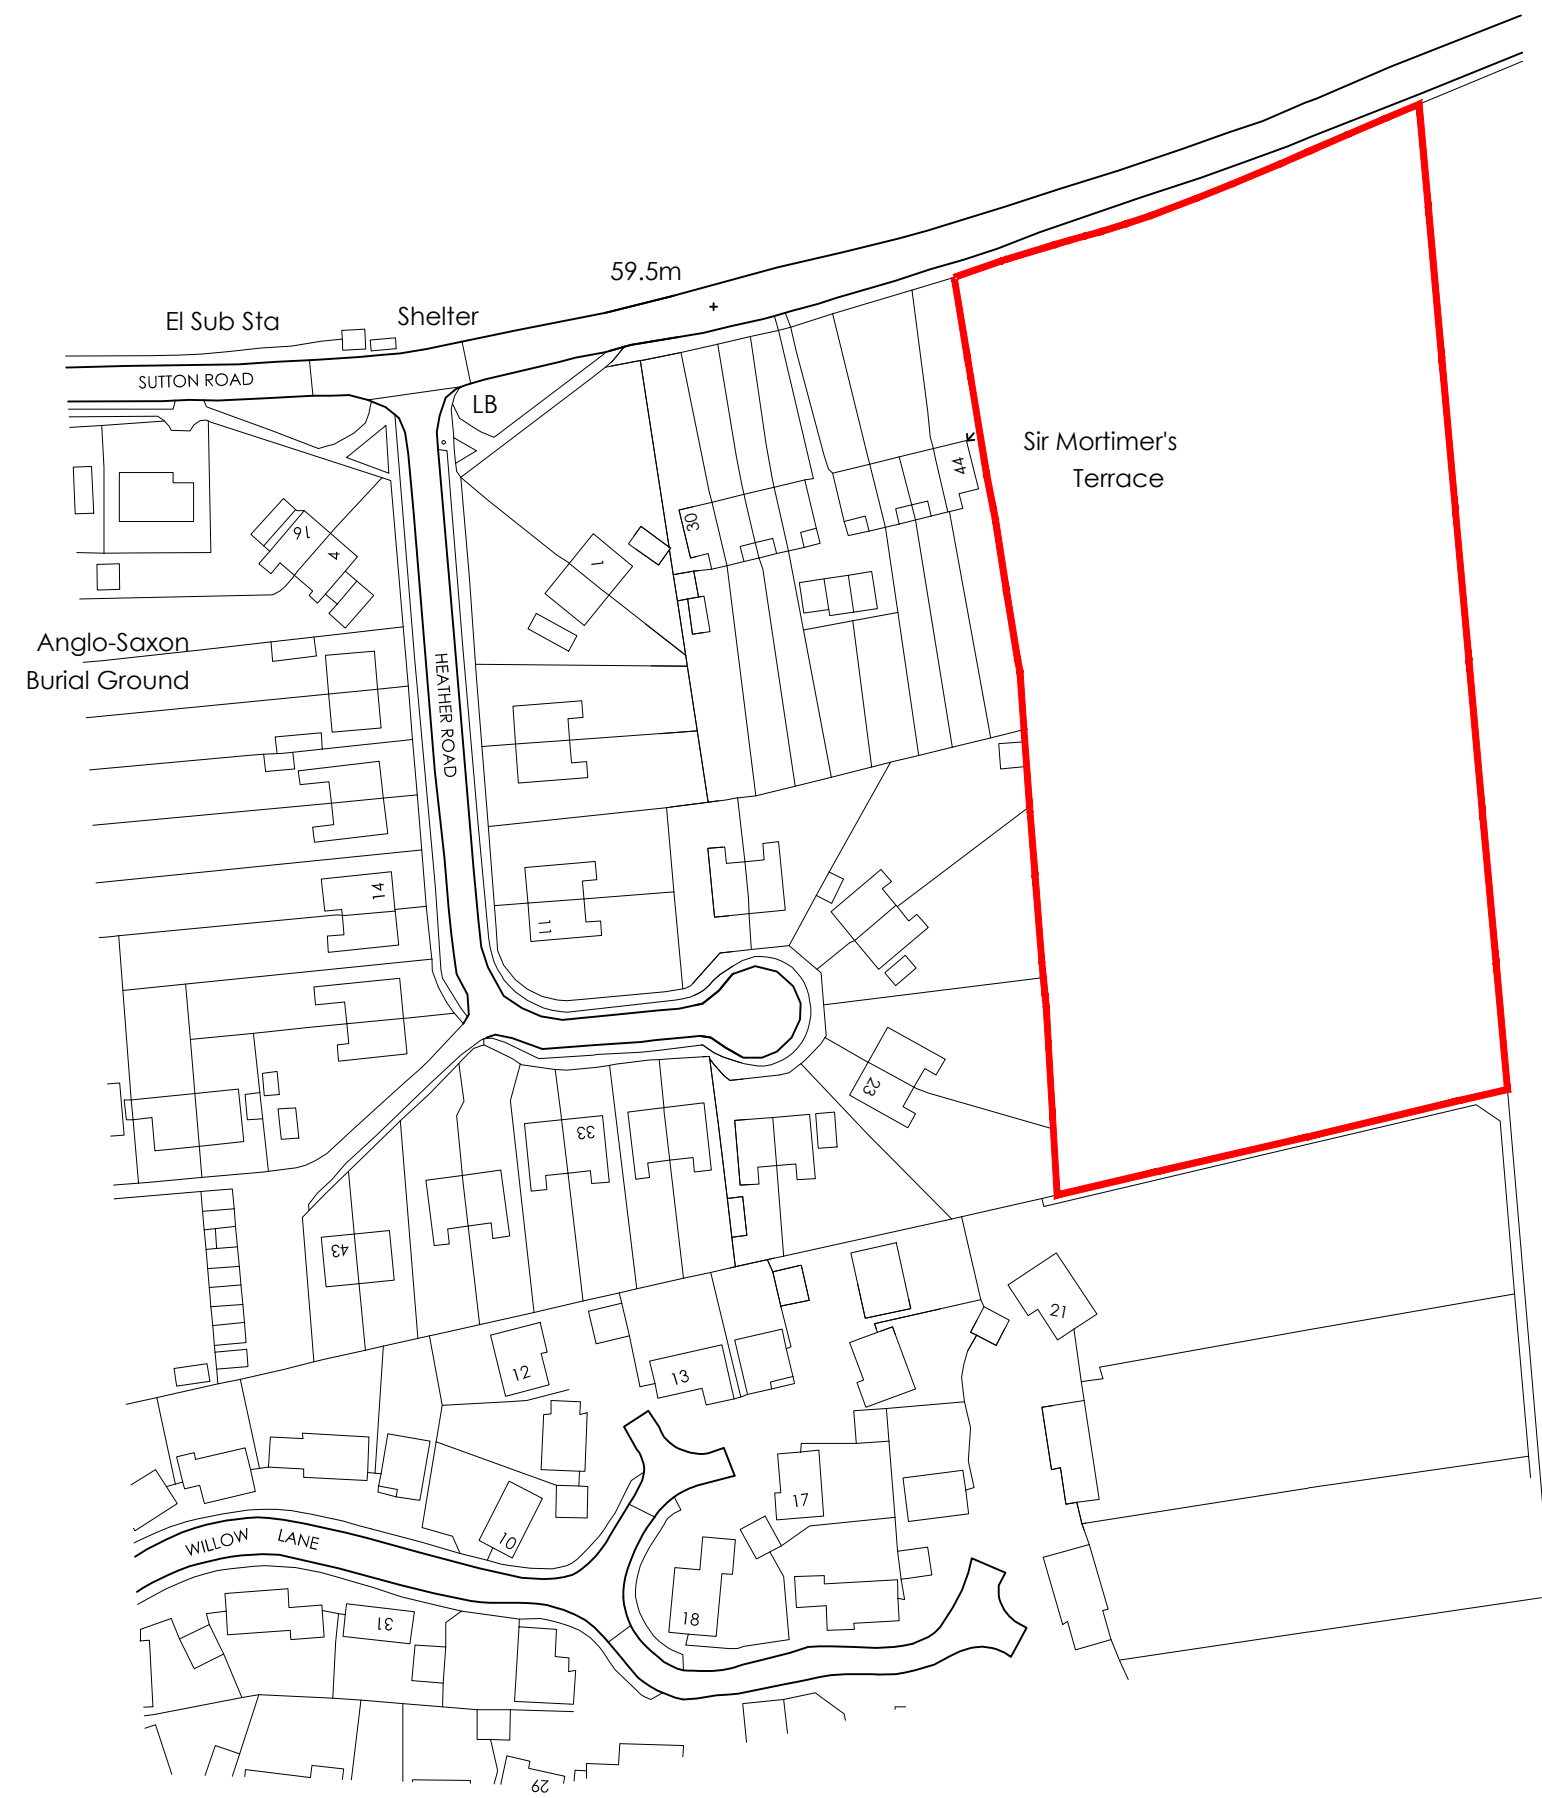

P14/V0676/FUL
Appendix 1

Ordnance Survey (c) Crown Copyright 2014. All rights reserved. Licence number 100022432
 Ordnance Survey (c) Crown Copyright 2013. All rights reserved. Licence number 100020449