

Appendix 2

Appletawn House

ACCOMMODATION
2 N^o. DETACHED 4 BED HOUSES
2374 SQ FT

Project **LAND AT 46 CUMNOR ROAD BOARS HILL OXON OX1 5JP**

Drawing Title **Site Layout**


Date **Feb 2014**

Drawing Number **CT14 - 02**


Scale **1 : 500**

Rev


5 10 15 20 25M

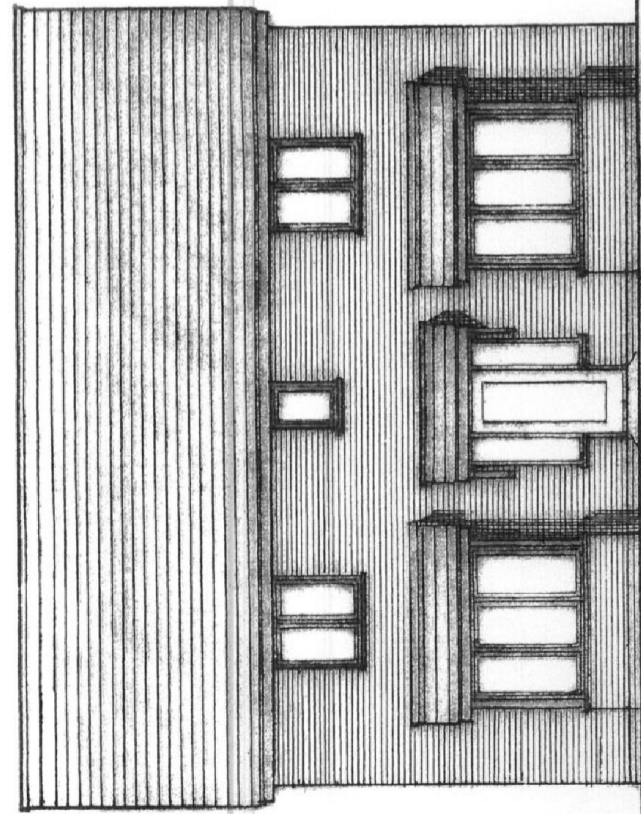


FRONT ELEVATION - NORTH

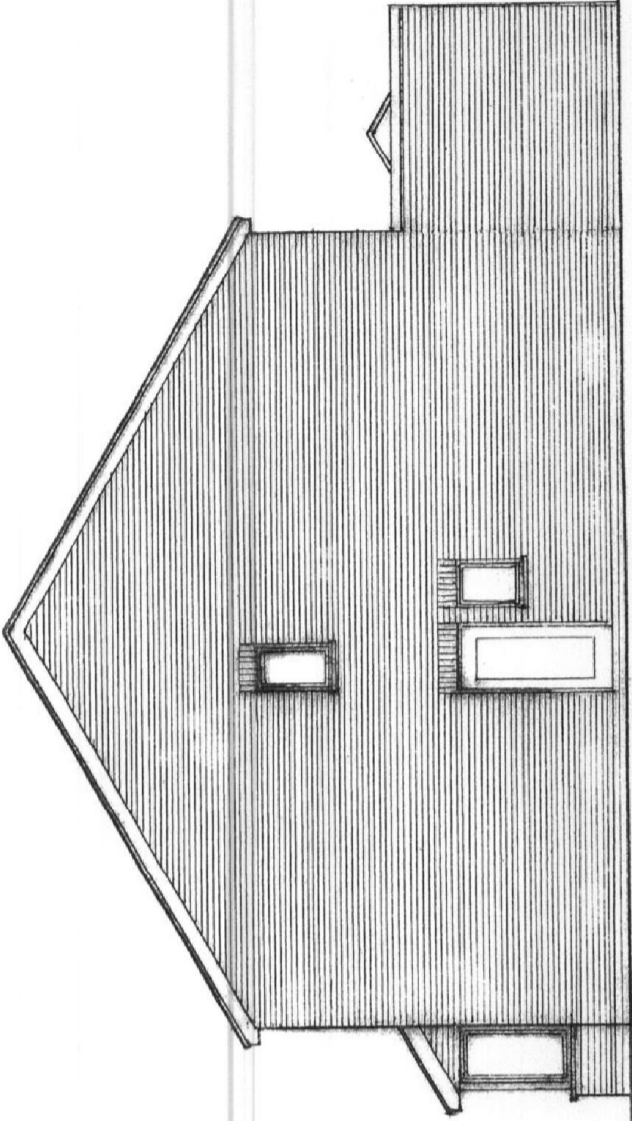


SIDE ELEVATION - WEST

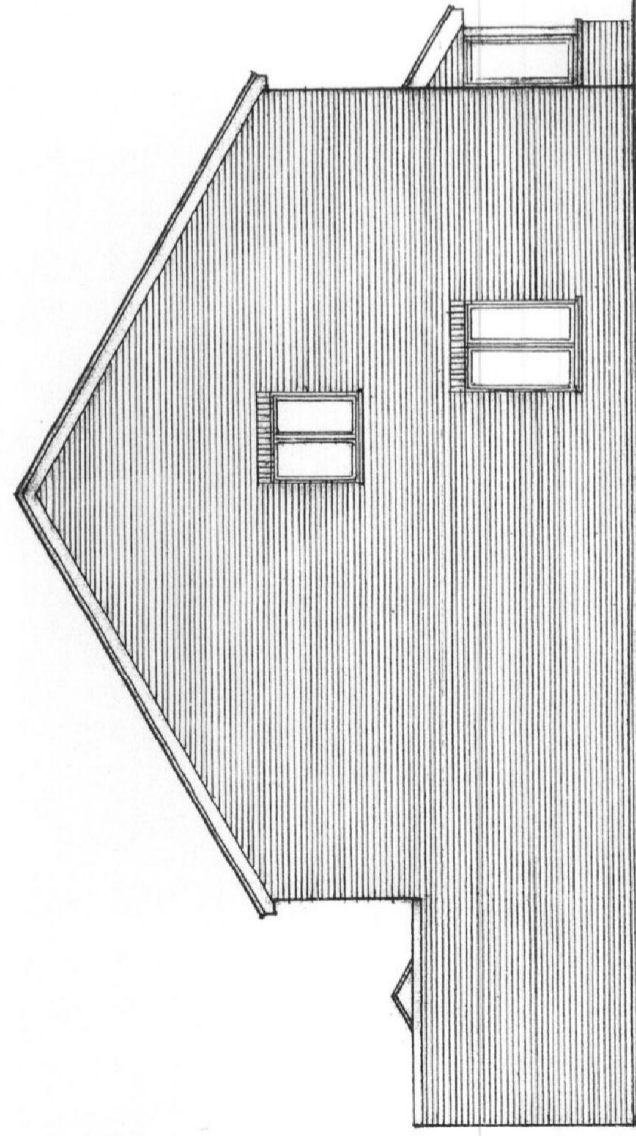

SIDE ELEVATION - EAST

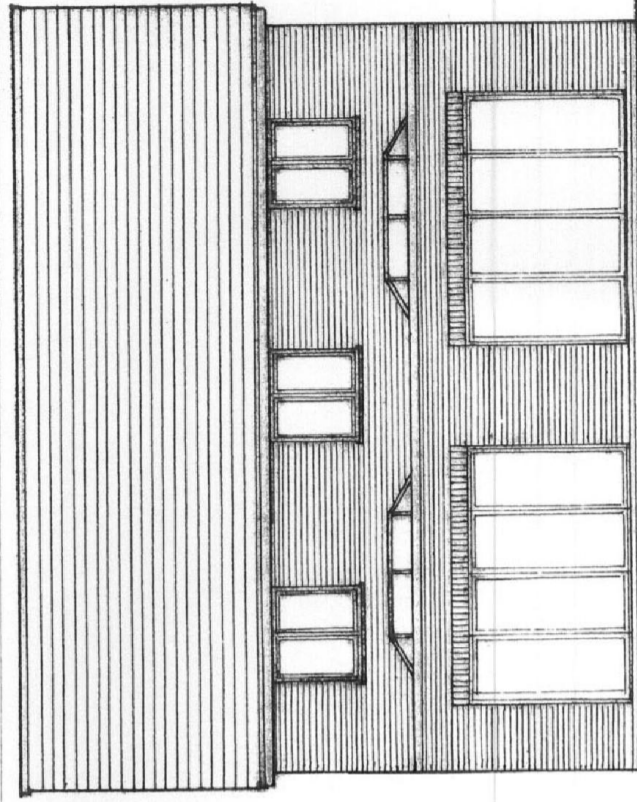

REAR ELEVATION - SOUTH

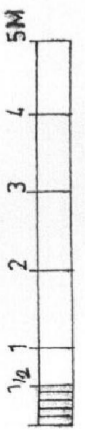


PROPOSED DEVELOPMENT -46 CUMNOR ROAD BOARS HILL OXFORD OX1 5JP
ELEVATIONS PLOT 1 1:100 A3 SIZE


FEB'14

CT14 - 05


K PYE RIBA

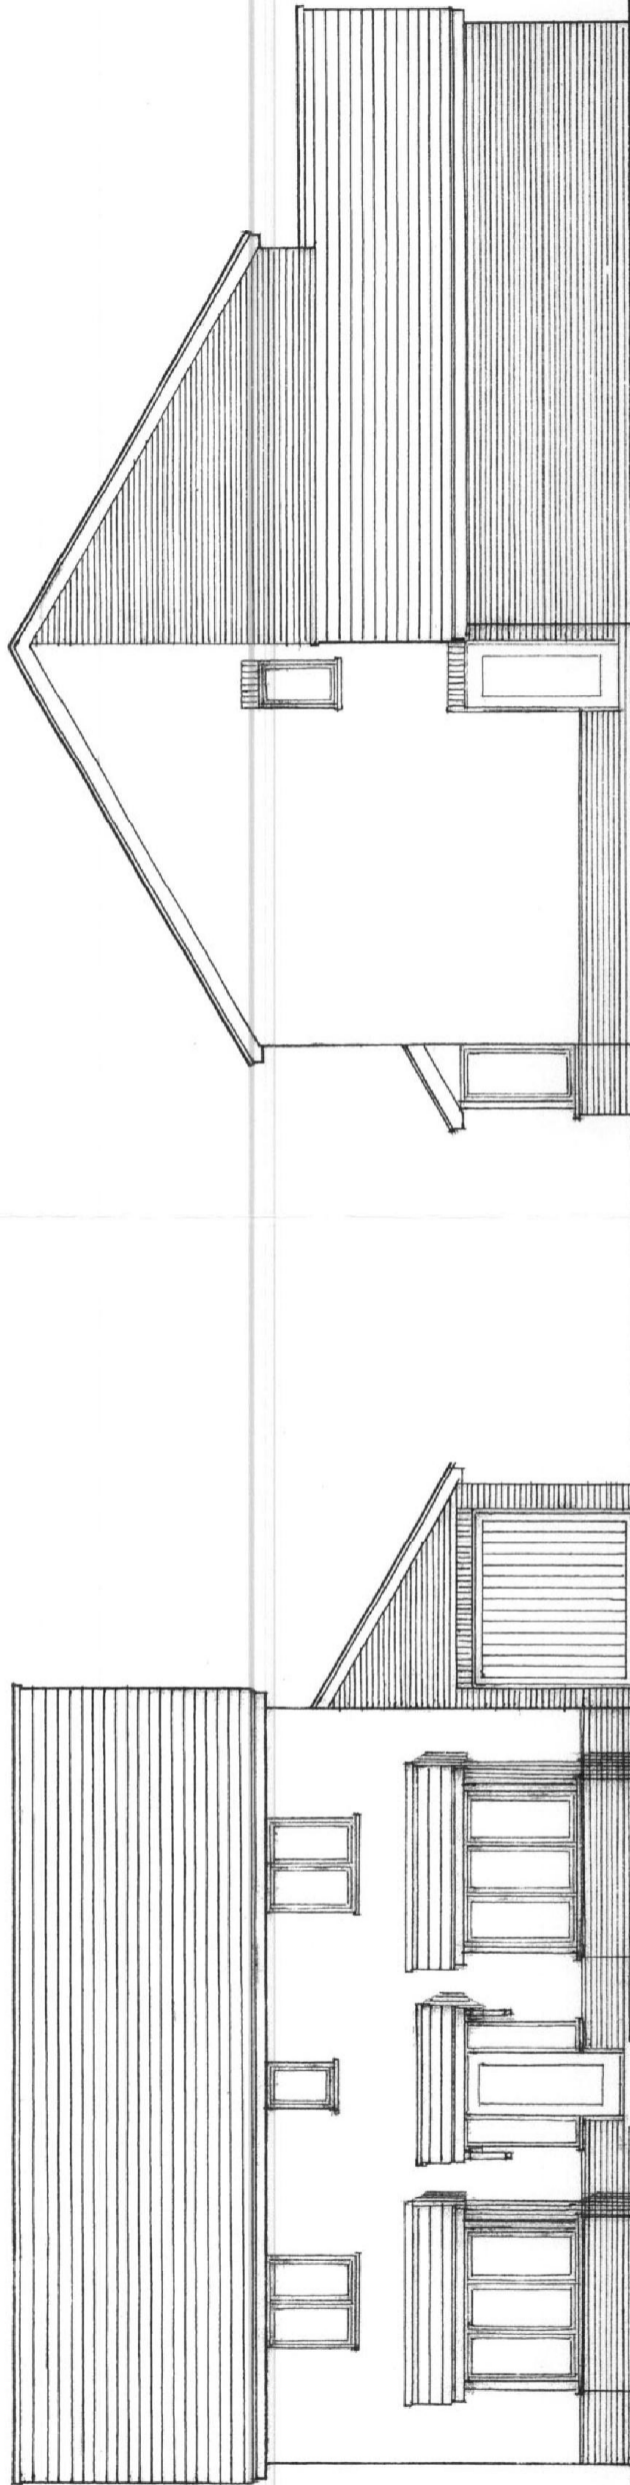

SIDE ELEVATION - WEST

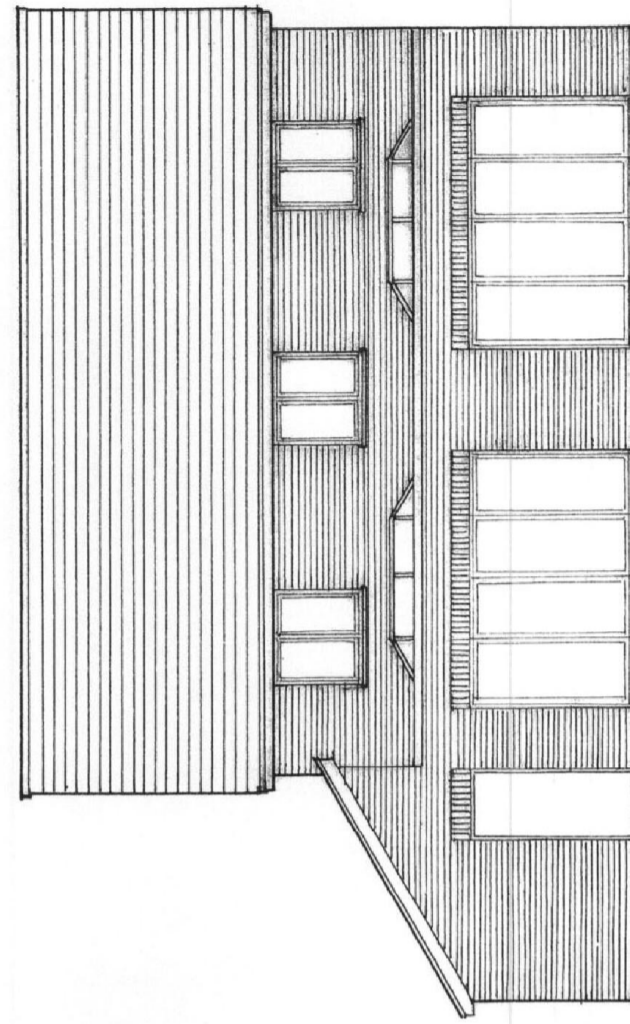

REAR ELEVATION - SOUTH

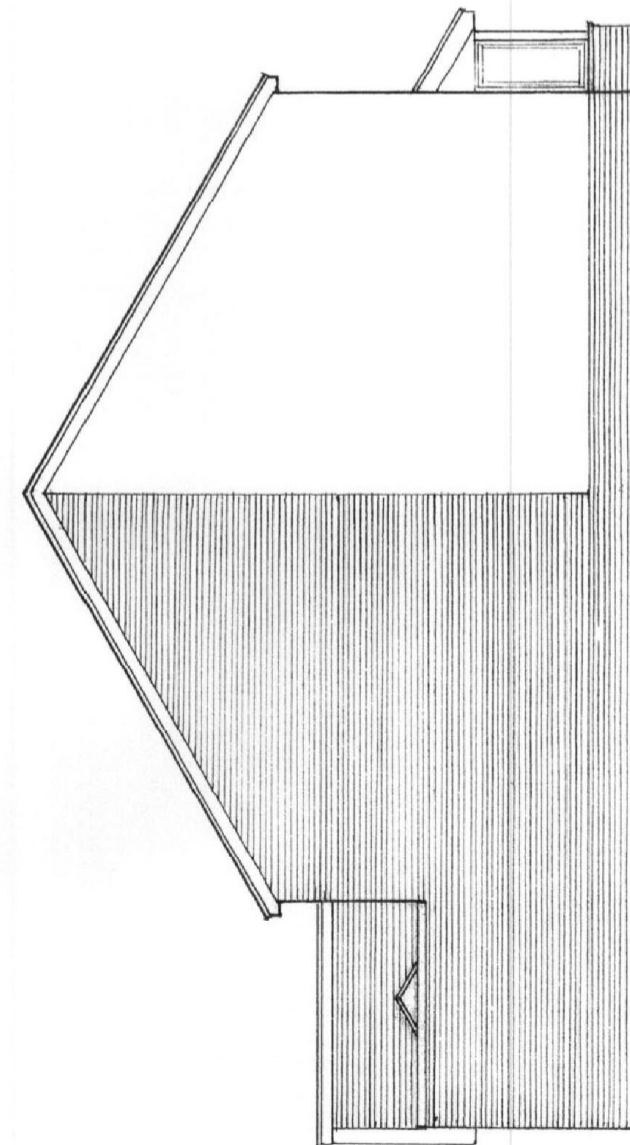

SIDE ELEVATION - EAST

FRONT ELEVATION - NORTH

PROPOSED DEVELOPMENT - 46 CUMNOR ROAD BOARS HILL OXFORD OX1 5JP


ELEVATIONS PLOT 2


1:100 A3 SIZE

FEB'14


CT14 - 06


K PYE RIBA

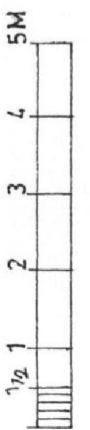

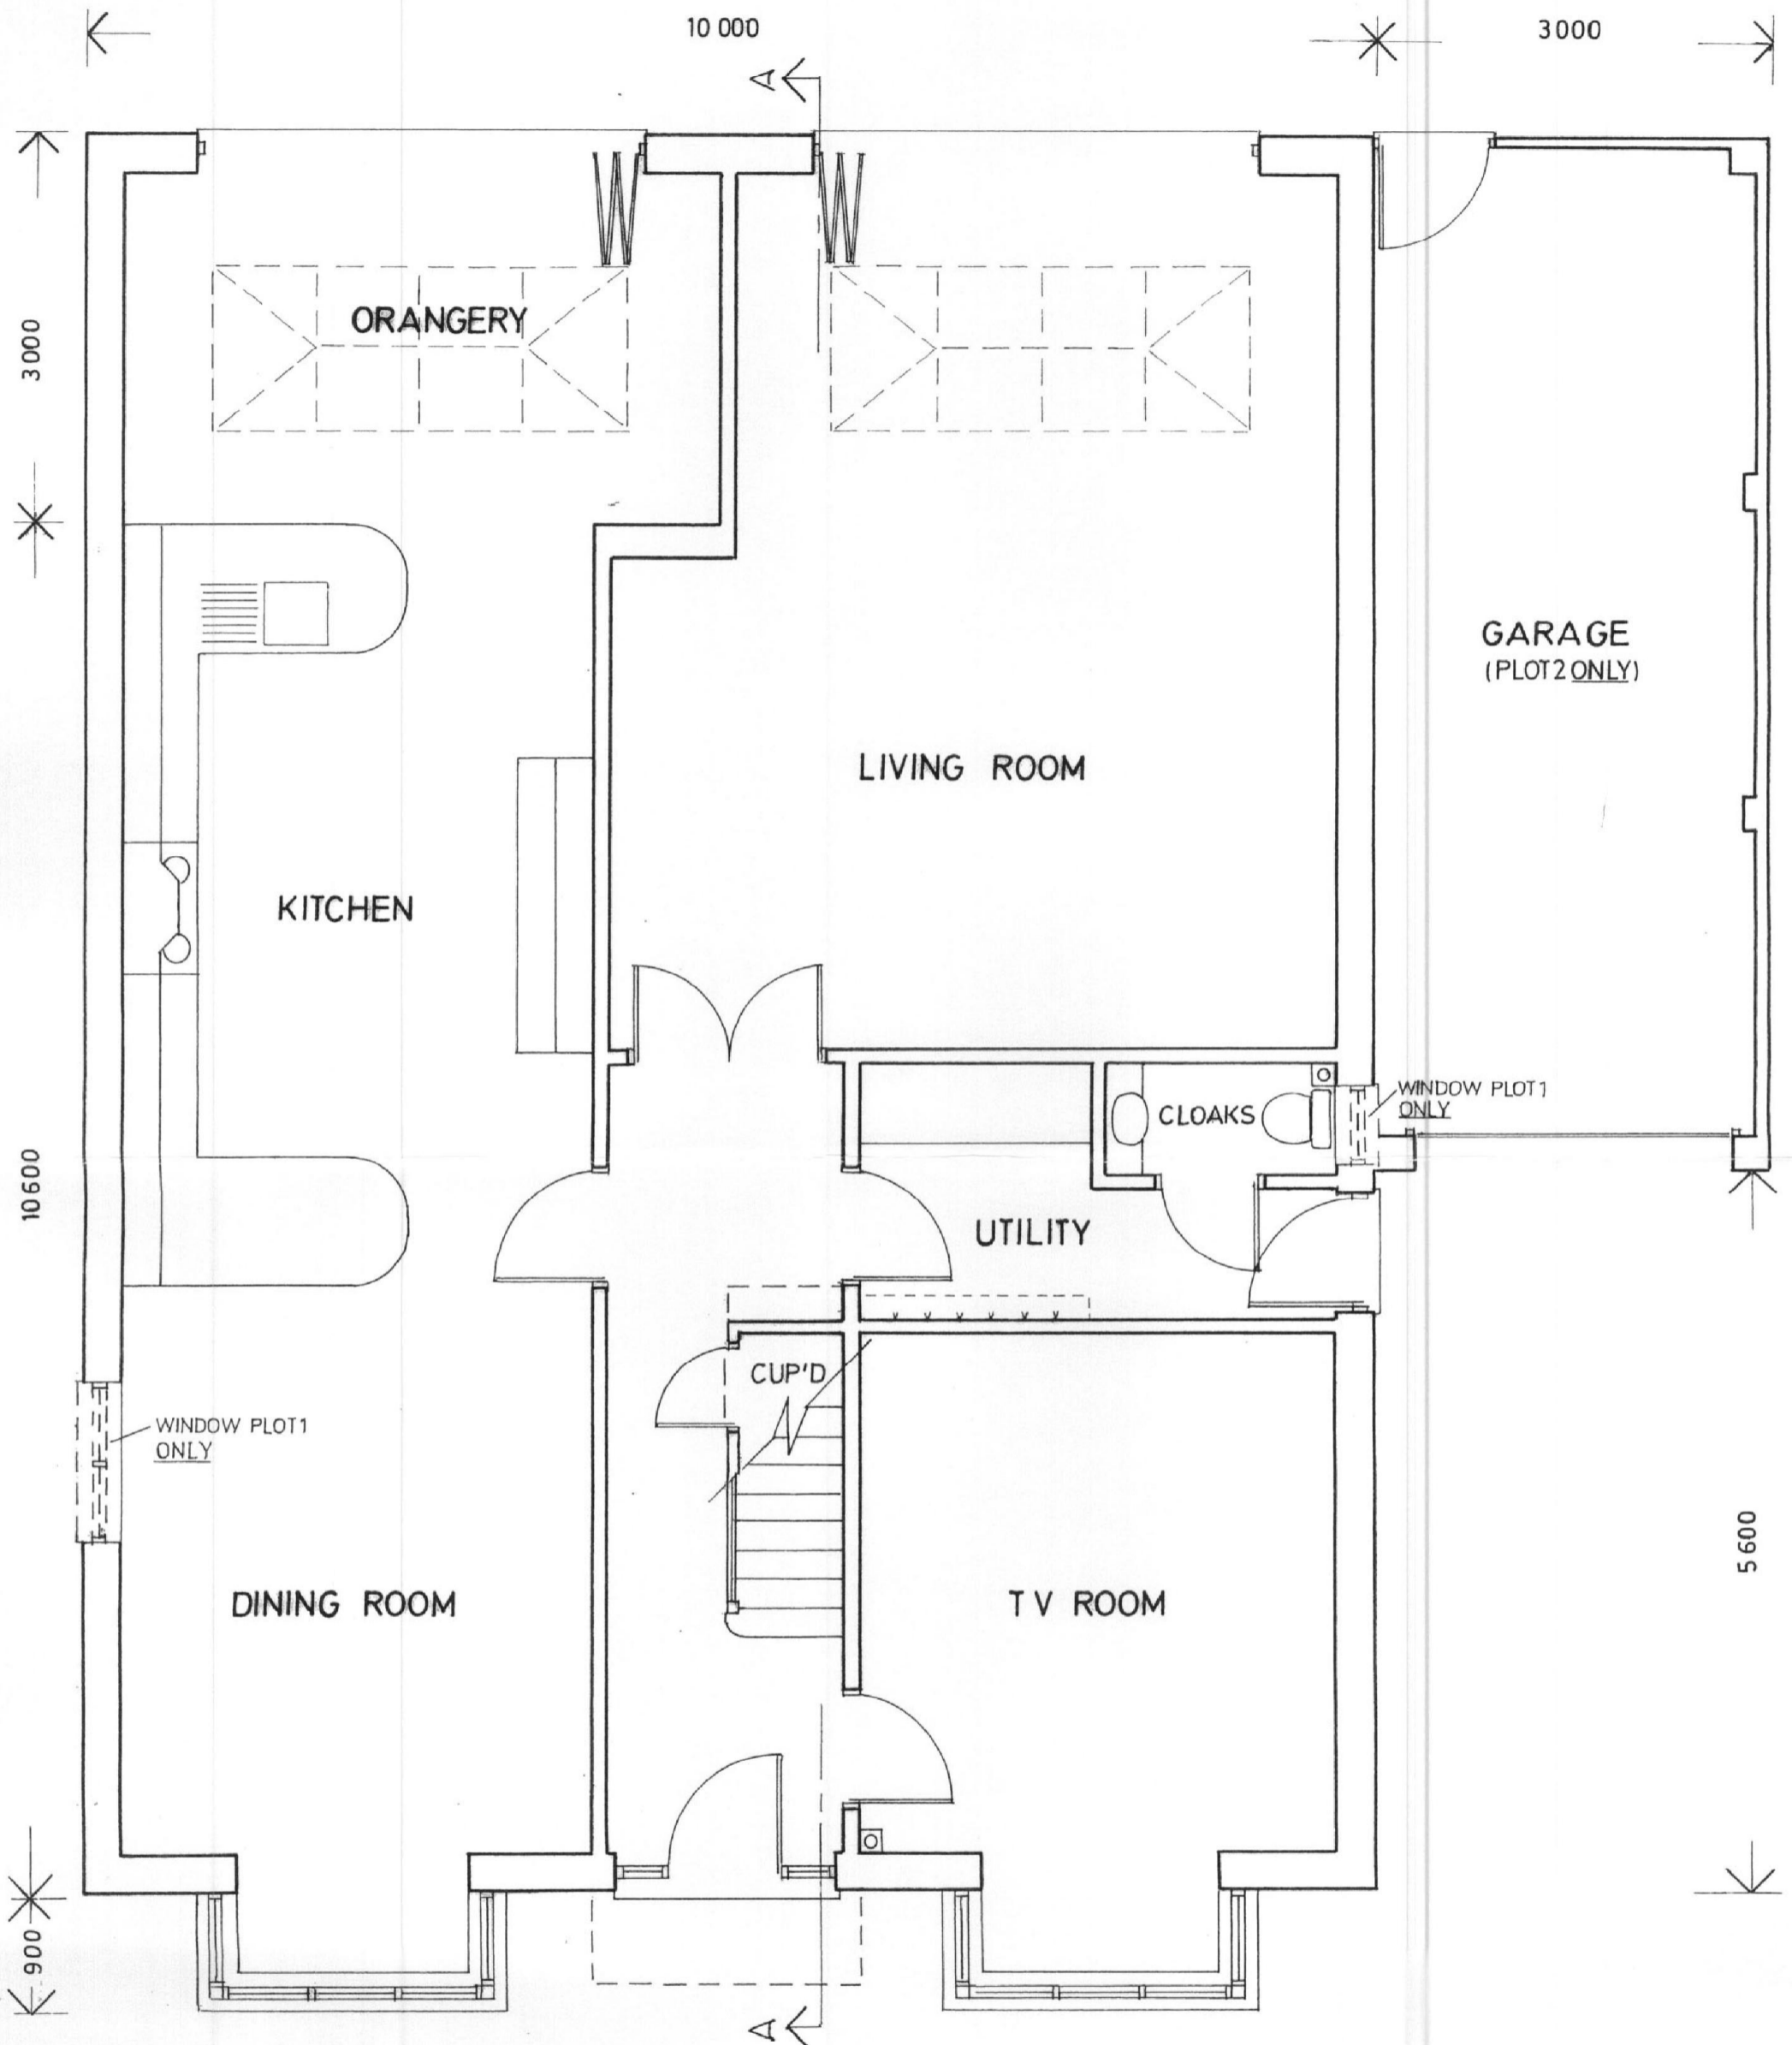


GROUND FLOOR PLAN

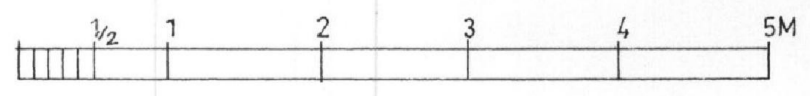

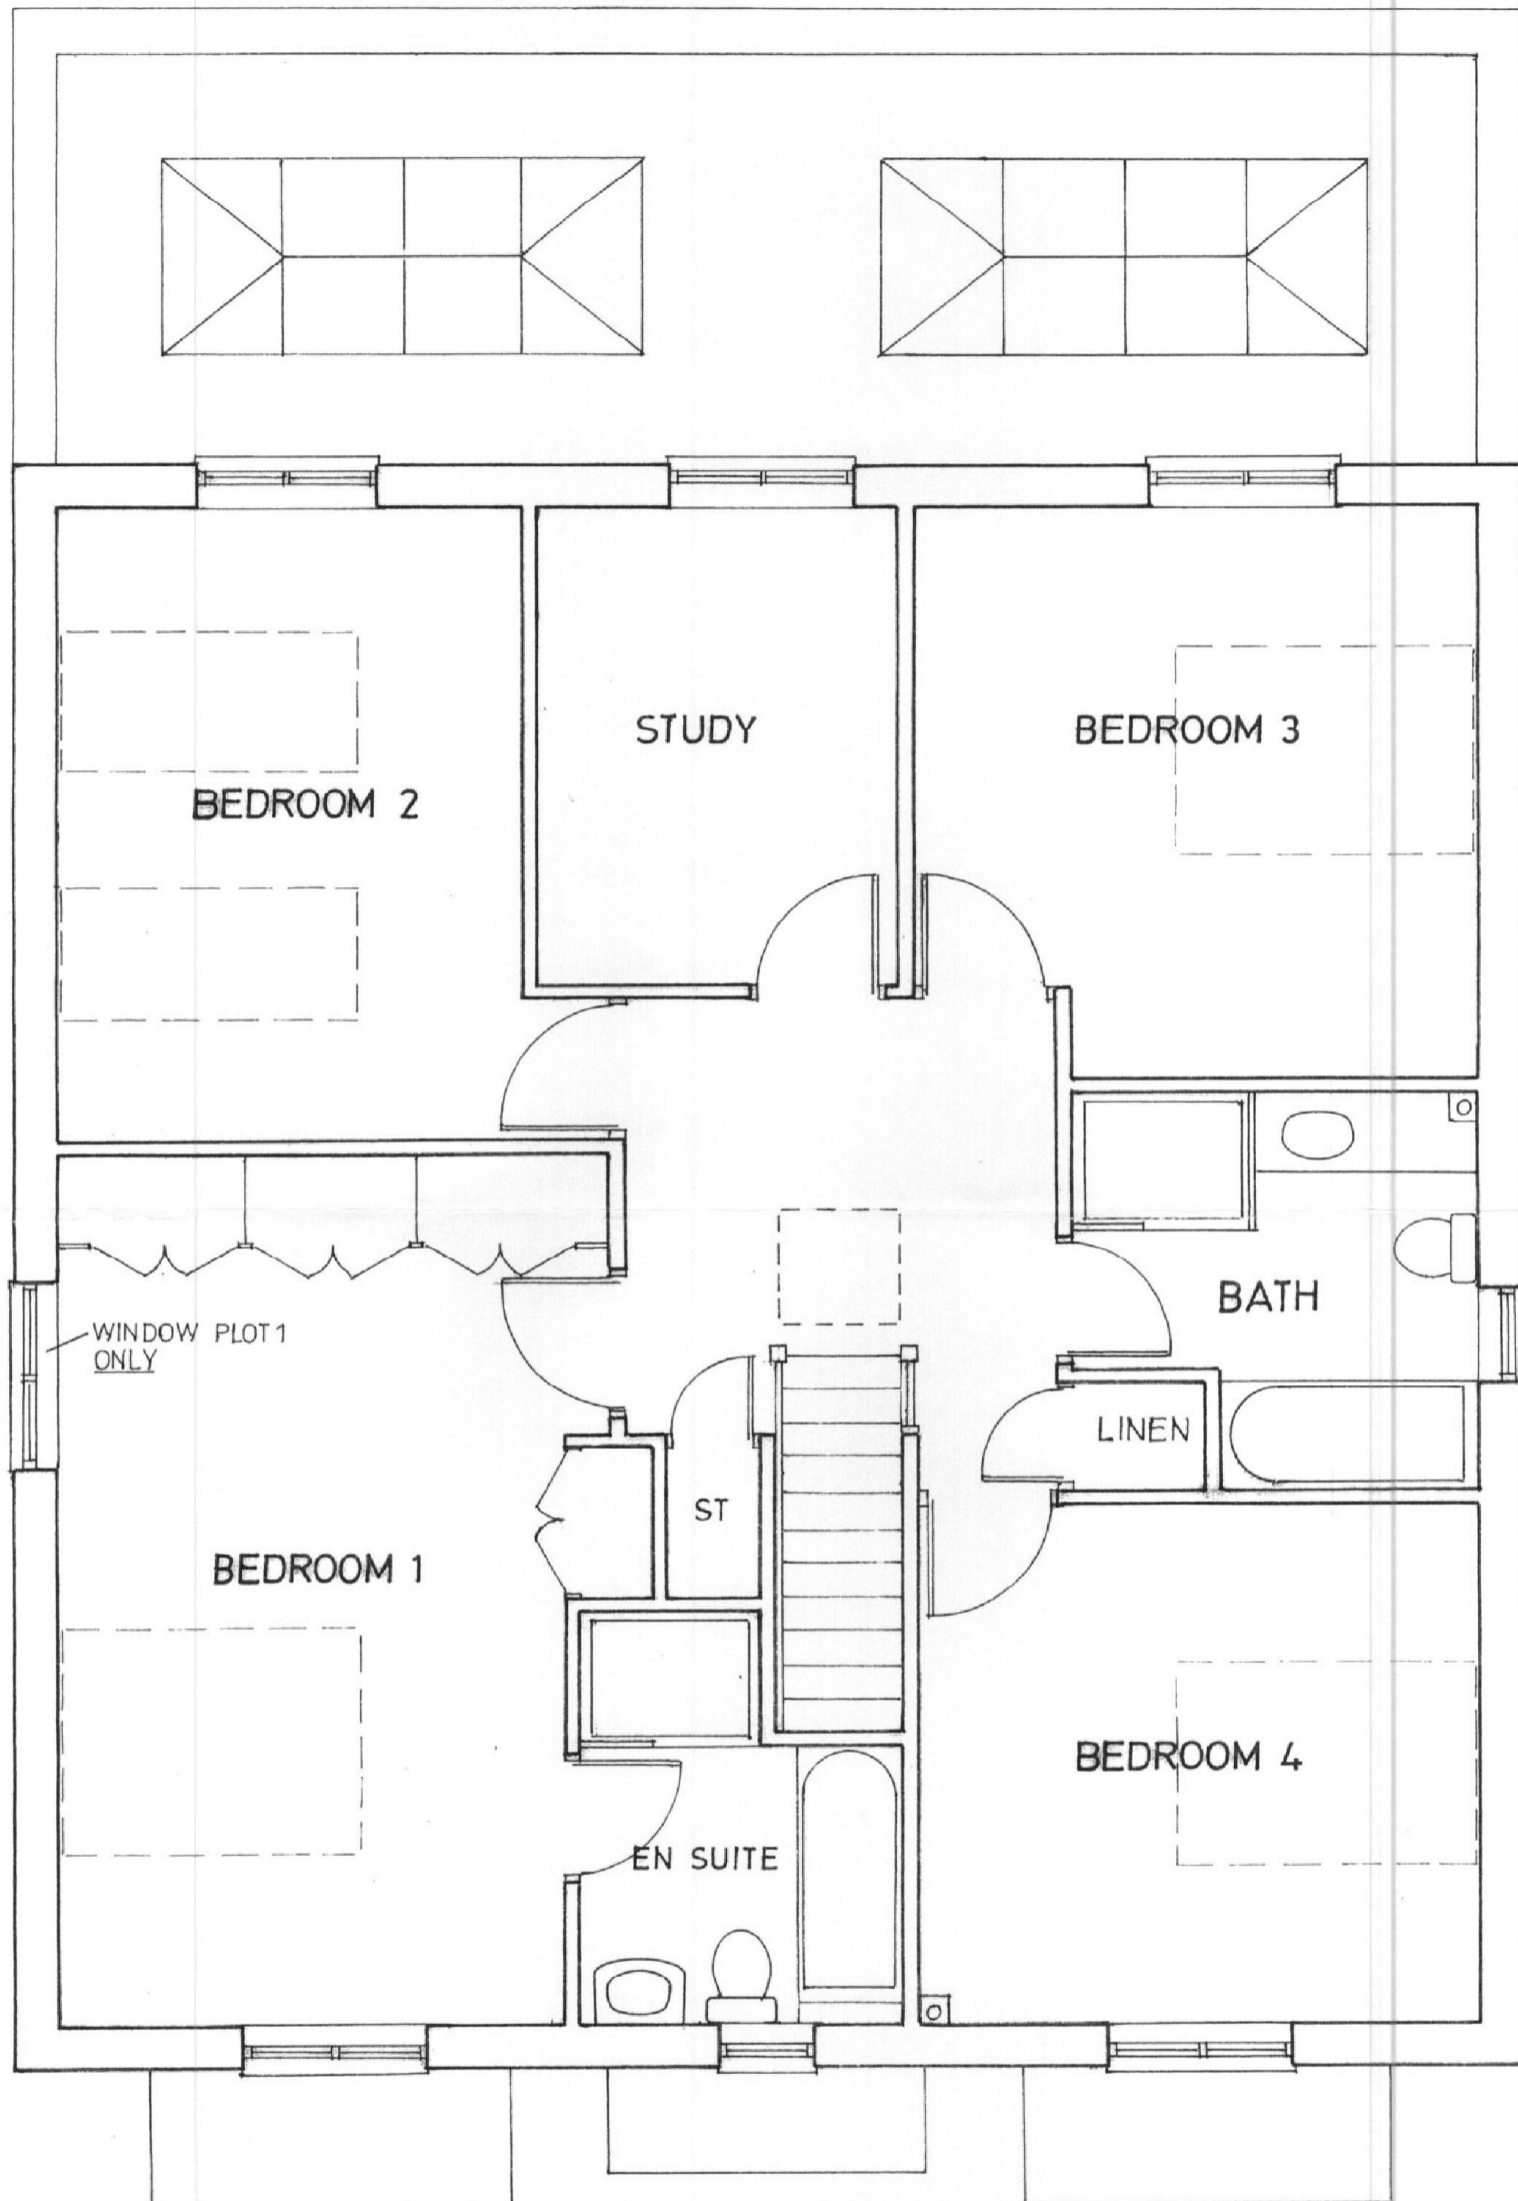

FIRST FLOOR PLAN

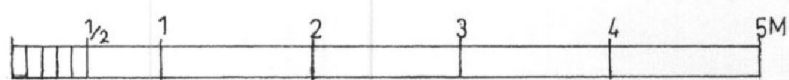

K PYE RIBA


PROPOSED DEVELOPMENT -46 CUMNOR ROAD BOARS HILL OXFORD OX1 5JP

FLOOR PLANS (2)


1:50 A3 SIZE

FEB'14

CT14 - 04

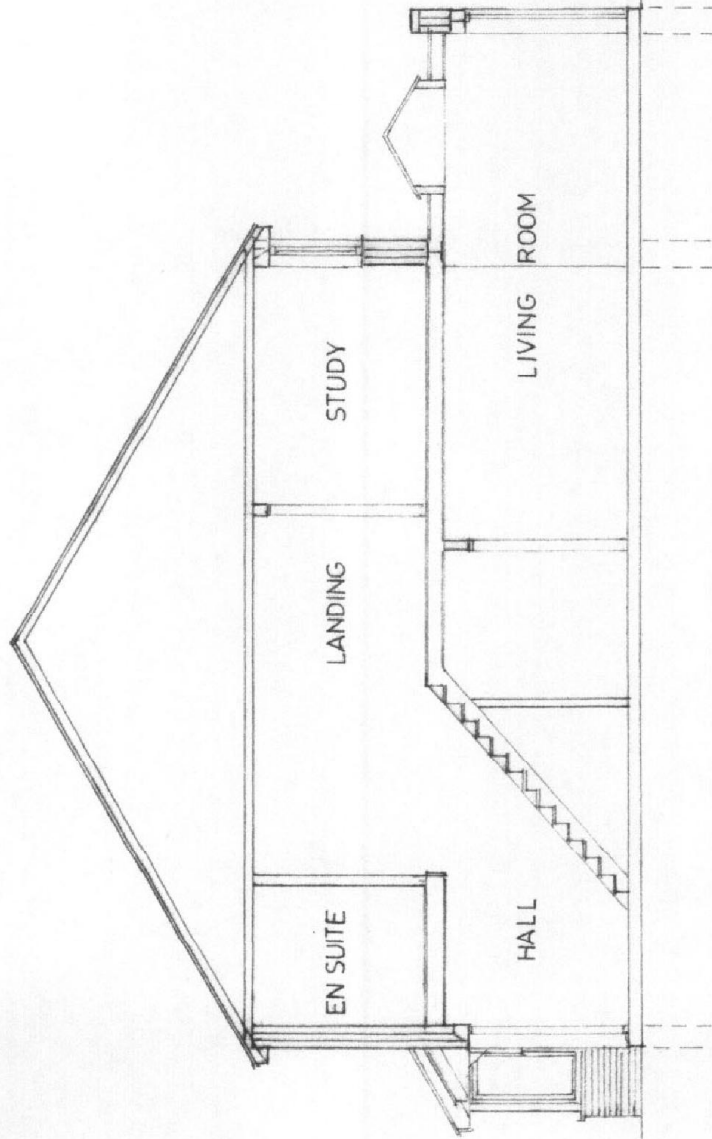

SECTION A - A

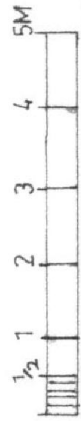

K PYE RIBA

PROPOSED DEVELOPMENT - 46 CUMNOR ROAD BOARS HILL OXFORD OX1 5JP







OUTLINE SECTION

1:100 A4 SIZE

FEB'14

CT14 - 08

Appendix 2

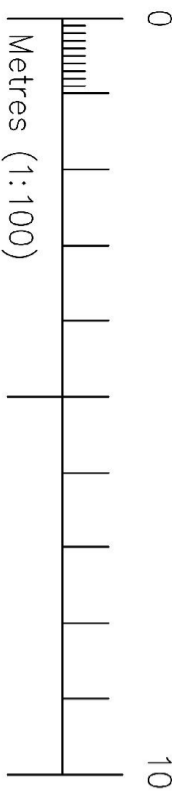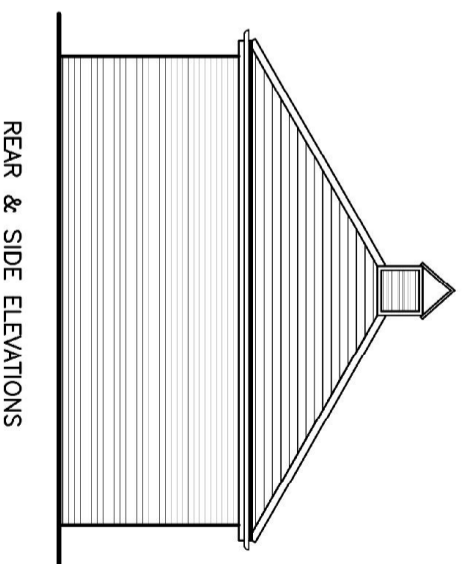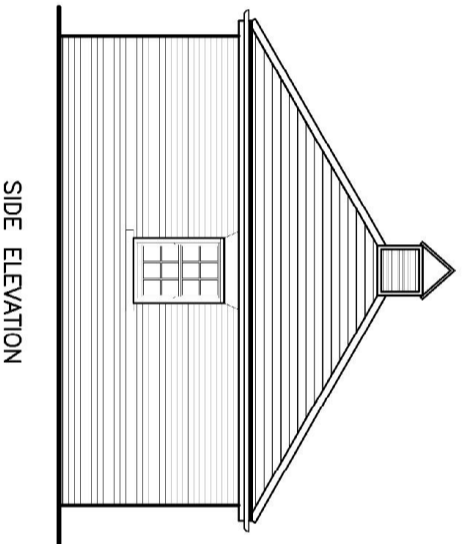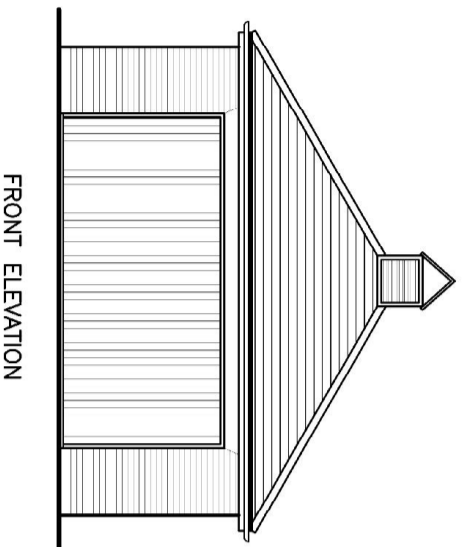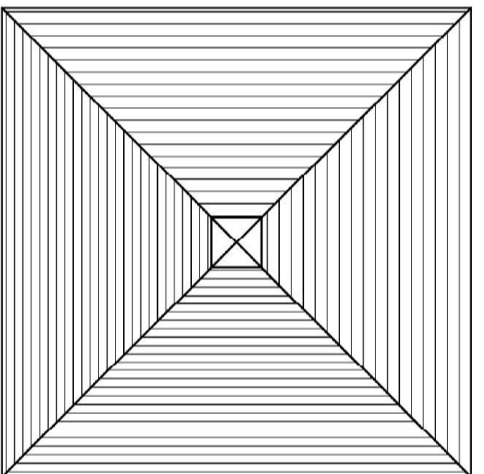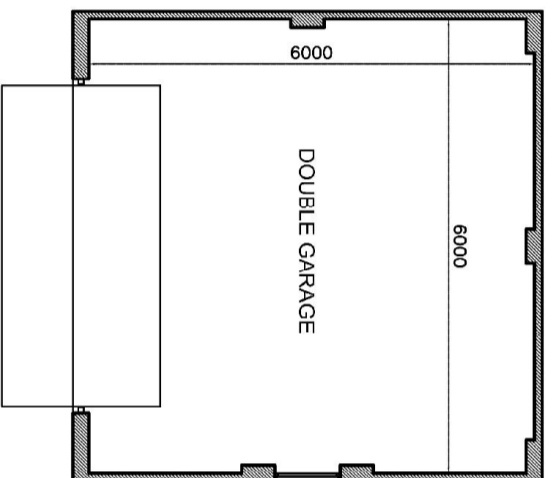

PROJECT TITLE	PROPOSED GARAGE AT 46 CUMNOR ROAD, OXFORD OX1 5JP
DRAWING TITLE	PROPOSED GARAGE PLANS & ELEVATIONS
CLIENT	MR CRAIG TUCKER
drawn .	scale 100
date 31.7.14	dwg no. CT/PL01