




ELEVATION 14 (BLOCK B ELEVATION FACING WESTMINSTER WAY)


© Mountford Pigott LLP 2012
 Reproduction in whole or in part by any means is prohibited without the prior permission of Mountford Pigott LLP.
 This drawing is only to the stated scale if it is printed correctly. M/PLP cannot accept responsibility for the incorrect scaling of drawings printed by third parties.
 All dimensions are in mm unless otherwise stated.
 If this drawing forms part of an application for planning permission on behalf of the applicant named below, it shall not be used for any other purpose without the express permission of Mountford Pigott LLP.
 This drawing may incorporate information from other professionals. Mountford Pigott LLP cannot accept responsibility for the integrity and accuracy of such information. Any certification and/or additions that are required appertaining to such information should be sought from the relevant profession or their appointment representative as listed below.
 LIST OF INFORMANTS:
 Ordnance Survey - Licence number 10001998
 REVISIONS:
 SCHEME REVISED 05.08.14 WMS A-DRAFT
 SCHEME DEVELOPED AND REVISED TO INCORPORATE PLANNERS COMMENTS. 02.09.14 WMS A
 TREES ADDED TO SERVICE YARD 05.09.14 WMS B
 GENERAL UPDATE FOLLOWING PLANNING AUTHORITY COMMENTS 05.11.14 WMS C

NOTE: DEVELOPMENT BOUNDARY AND AREA SUBJECT TO SITE SURVEY.

- MATERIALS**
- 1A MIXED LIGHT GREYS PRE-BLENDED BRICKS (MOSAIC APPEARANCE)
 - 1B MIXED REDS PRE-BLENDED BRICKS (MOSAIC APPEARANCE)
 - 1C LIGHT RED BRICKS
 - 1D LIGHT CREAM/ DARK GREYS PRE-BLENDED BRICKS (MOSAIC APPEARANCE)
 - 1E LIGHT BROWN BLEND BRICK
 - 1F MIXED GREY BLENDED BRICK
 - 2 INSULATED RENDER SYSTEM. COLOUR: WHITE/ LIGHT GREY
 - 3 POLYESTER POWER COATED (PPC) ALUMINIUM WINDOW/SHOPFRONT SYSTEM. COLOUR: RAL 7015
 - 4 (PPC) ALUMINIUM CURTAIN WALLING SYSTEM WITH COLOURED AND SPANDREL GLAZING. COLOUR: RAL 7015
 - 5 NATURAL ANODISED ALUMINIUM RAINSCREEN CLADDING SYSTEM
 - 6 HORIZONTAL TIMBER CLADDING SYSTEM
 - 7 SIGNAGE FASCIA. ANODISED ALUMINIUM CLADDING SYSTEM
 - 8 ANODISED ALUMINIUM RAINSCREEN CLADDING SYSTEM. COLOUR: LIGHT/ DARK GREY RANGE
 - 9 TEXTURED BLOCKWORK. COLOUR: MID-GREY
 - 10 ALUMINIUM CAPPING SYSTEM. COLOUR: RAL 7015
 - 11 COLOURED GLASS FINS
 - 12 GLASS BALUSTRADE
 - 13 GLASS CANOPY
 - 14 REYNOLDBOND RAINSCREEN SYSTEM. COLOUR: COPPER PATINA FINISH
 - 15 SIGNAGE SUBJECT TO SEPARATE PLANNING APPLICATION
 - 16 AWNINGS

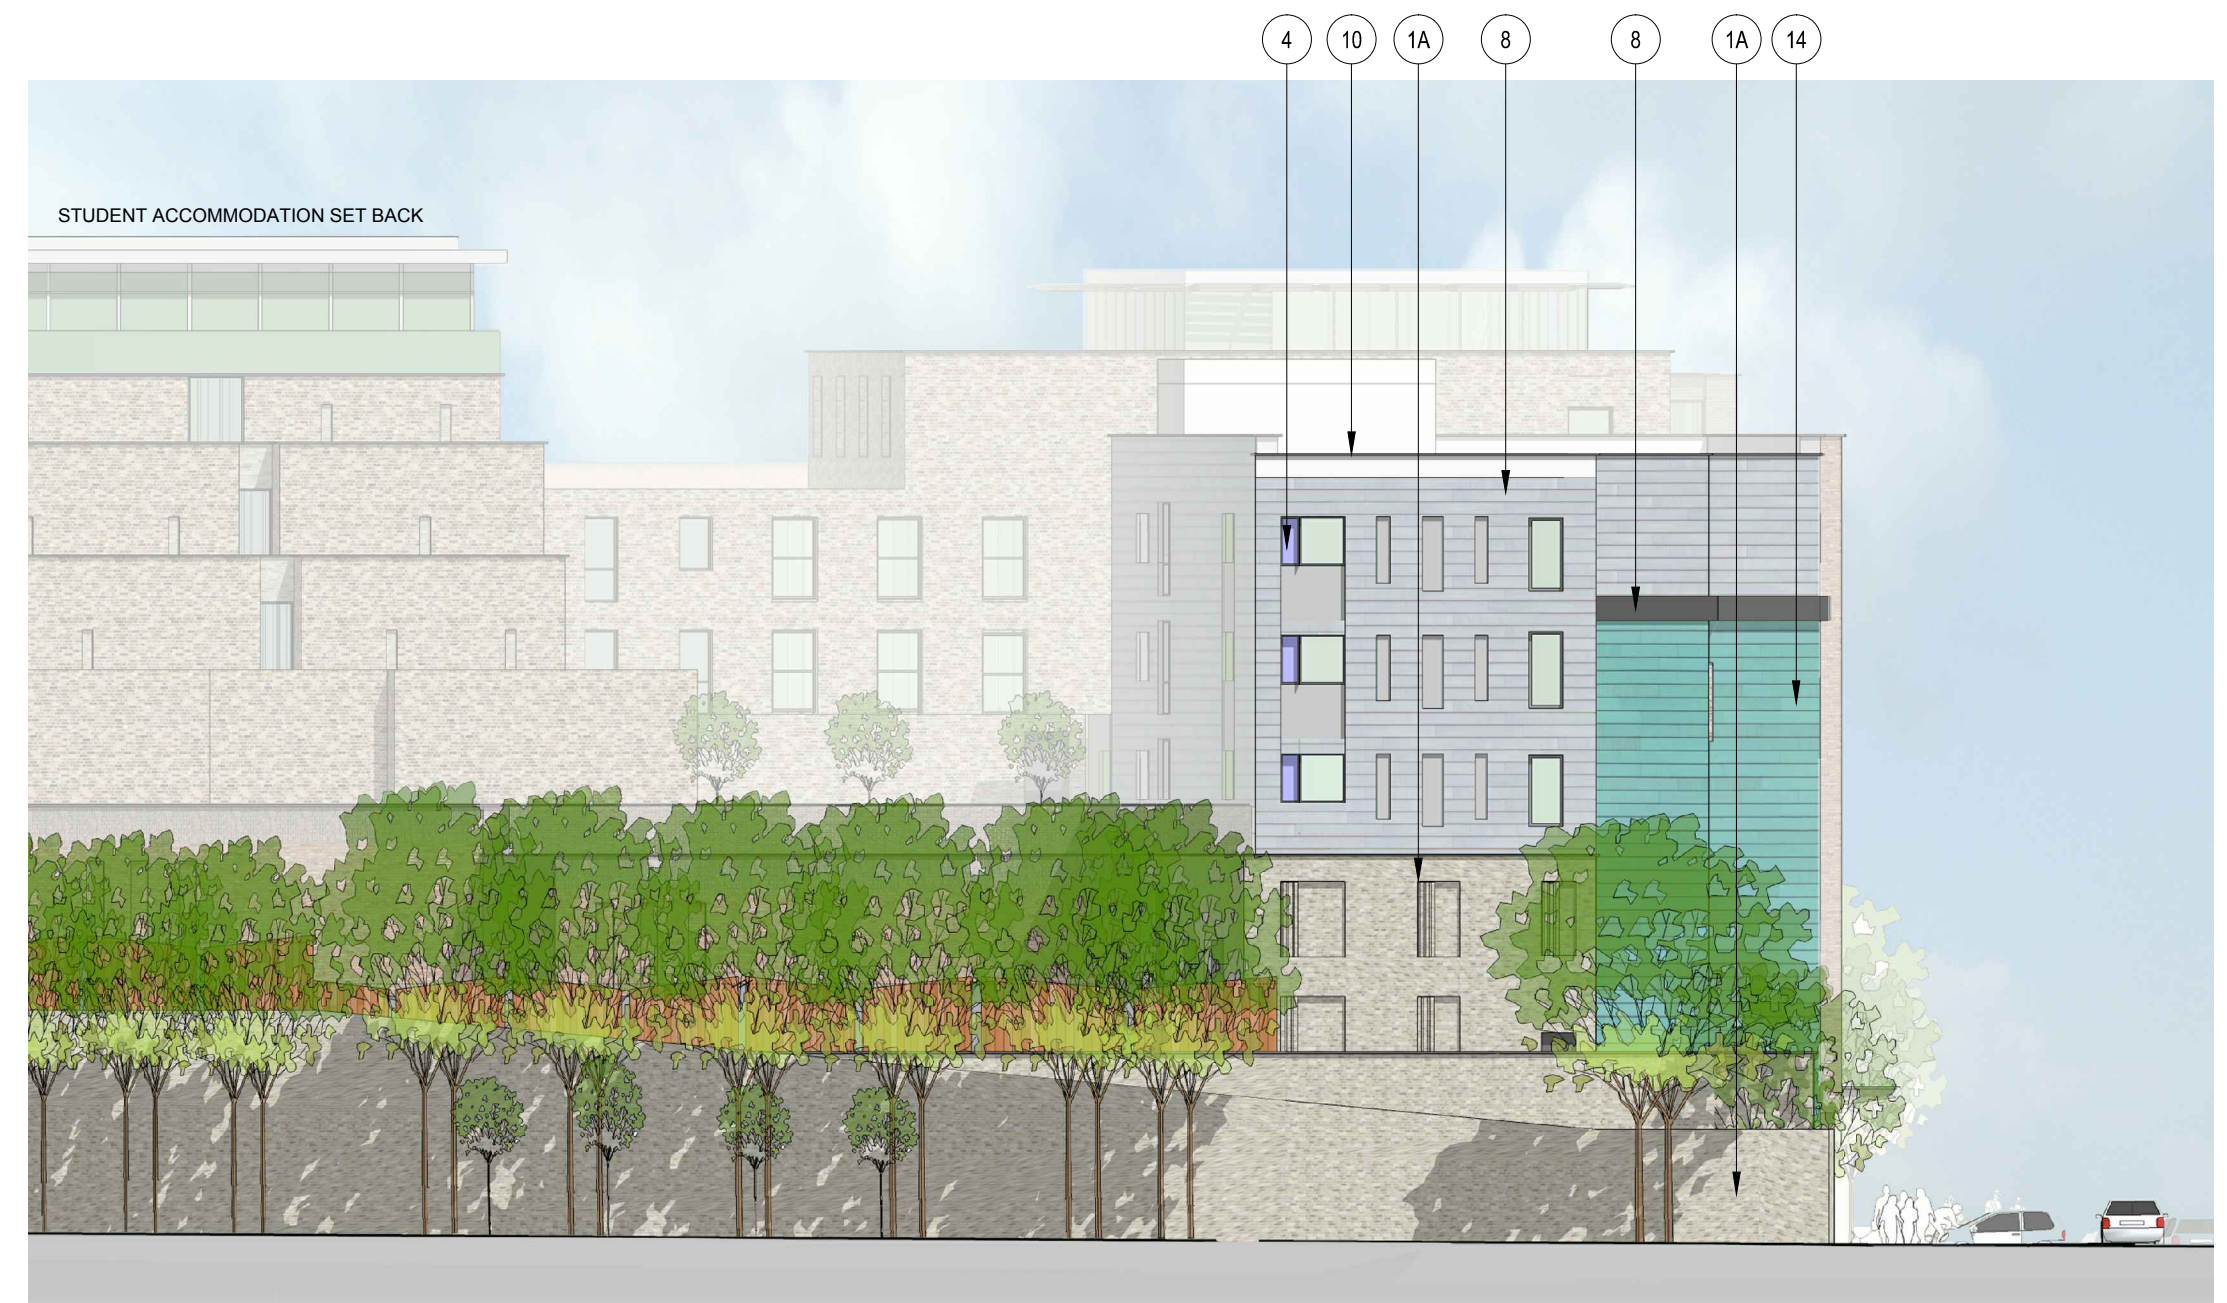

ELEVATION 15 (BLOCK B ELEVATION FACING THE SIDE ELEVATION OF 26 WESTMINSTER WAY)

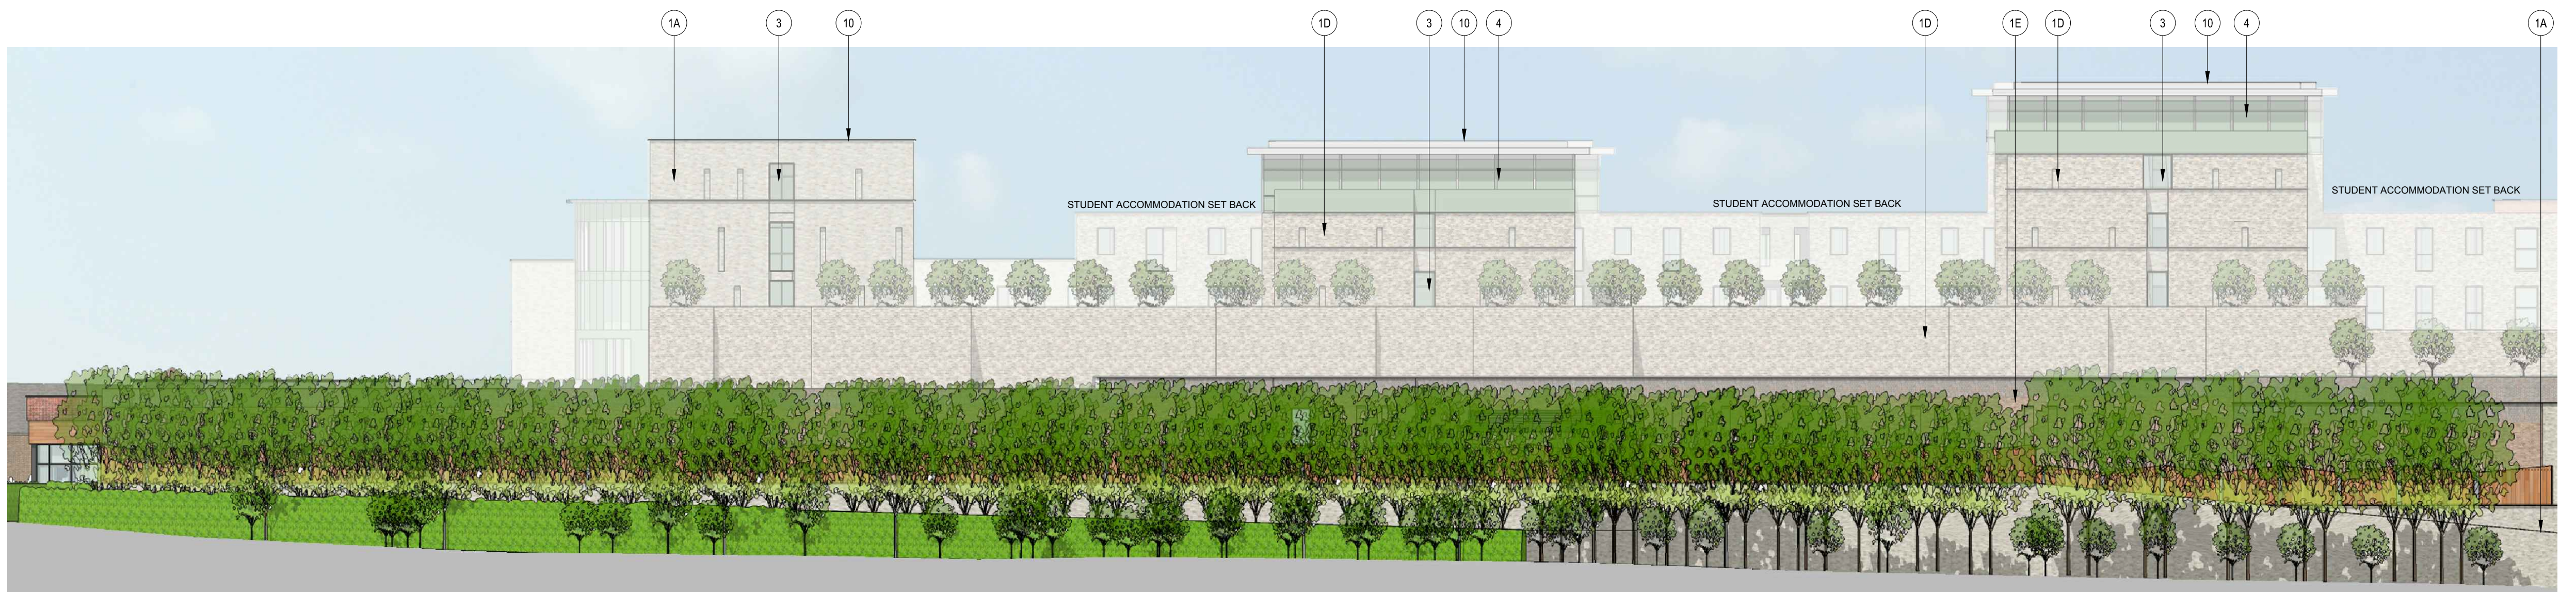

ELEVATION 16 (BLOCK B ELEVATION FACING REAR GARDENS OF PROPERTIES ALONG ARTHRAY ROAD)

