


NORTH ELEVATION (WEST WAY)

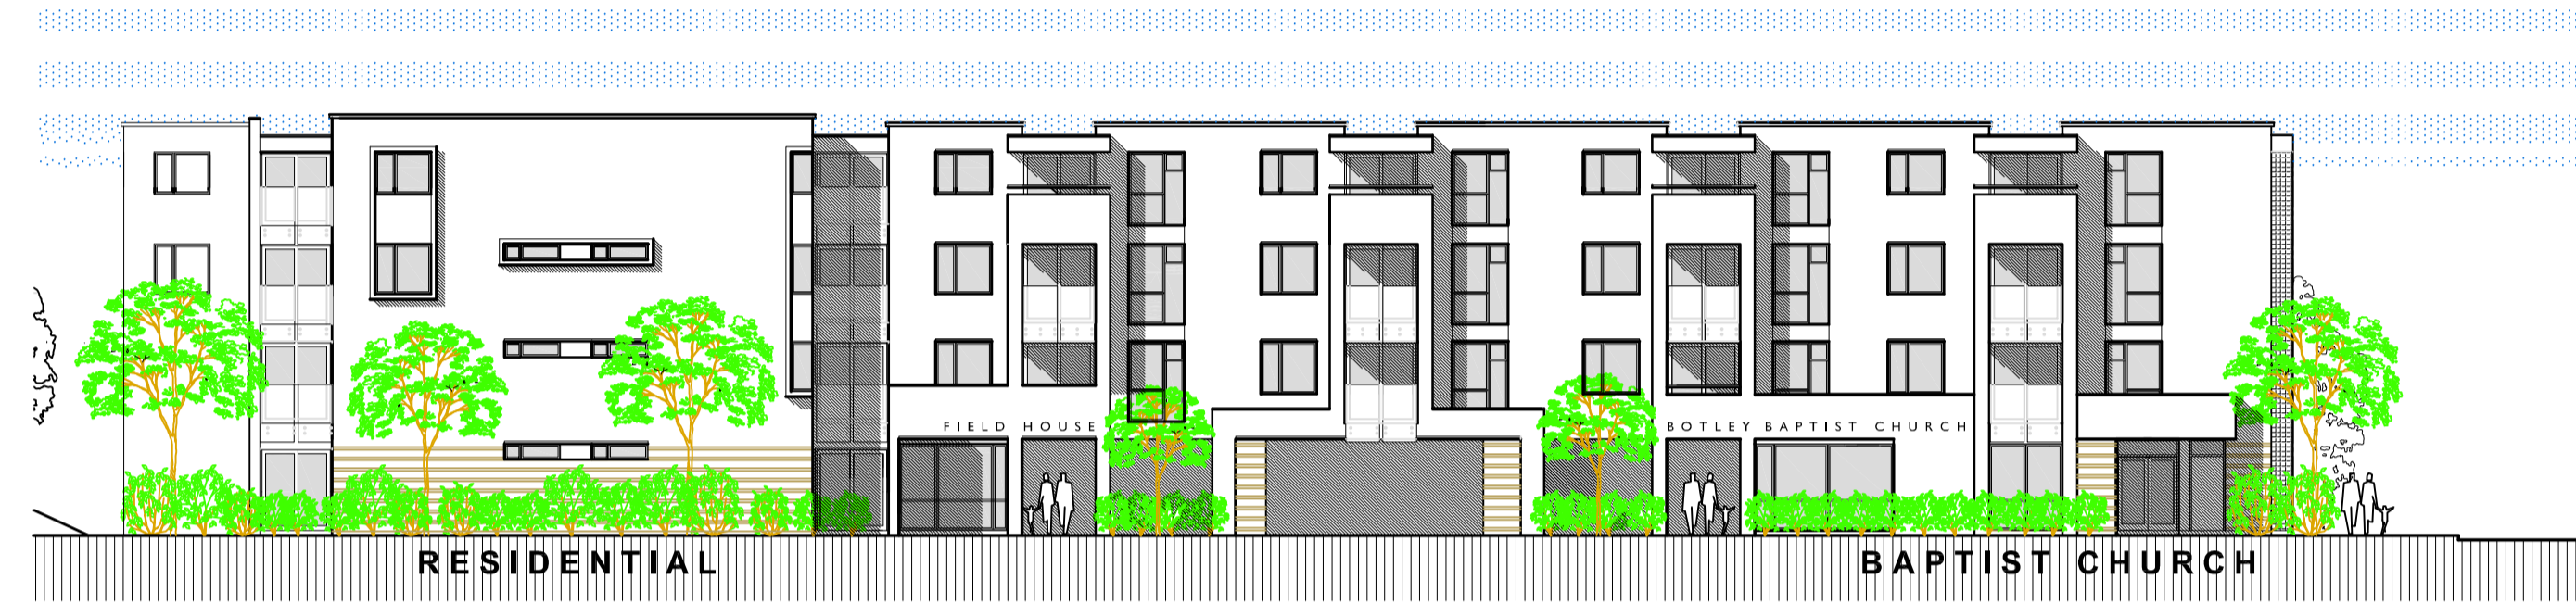

EAST ELEVATION (ACCESS ROAD)



SOUTH ELEVATION



MATERIALS

- ① "IBSTOCK" OCHRE LINEAR BRICK
- ② TEXTURED BLOCKWORK
- ③ HORIZONTAL TIMBER CLADDING SYSTEM
- ④ INSULATED RENDER SYSTEM COLOUR WHITE
- ⑤ PPC ALUMINIUM WINDOW FRAMING; BALCONY PRIVACY SCREENS & SOLAR LOUVRES: COLOUR: RAL 7015



WEST ELEVATION