



1 LOCATION PLAN
1:1000

dwg
PA-01
14131
13.10.2014


Lucy Developments Ltd
66 Cumnor Hill, Oxford OX2 9HB
LOCATION PLAN

Original Field of Architecture
Standingford House, 26 Cave Street, Oxford OX4 1BA
01865 723 083 mail@originalfield.com

1:1000 @ A4
Do not scale - Use figured dimensions only. All dimensions are approximate and should be checked on site prior to construction. Discrepancies must be reported immediately before proceeding.







1 LOCATION PLAN
1:1000

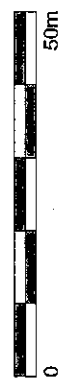

dwg PA-01	14131	Lucy Development's Ltd 66 Cumnor Hill, Oxford OX2 9HB
	13.10.2014	LOCATION PLAN
<i>Original Field of Architecture</i> Standingford House, 26 Cave Street, Oxford OX4 1BA 01865 723 083 mail@originafield.com		1:1000 @ A4 Do not scale - Use figured dimensions only. All dimensions are approximate and should be checked on site prior to construction. Discrepancies must be reported immediately before proceeding.

BLOCK 2 - PROPOSED

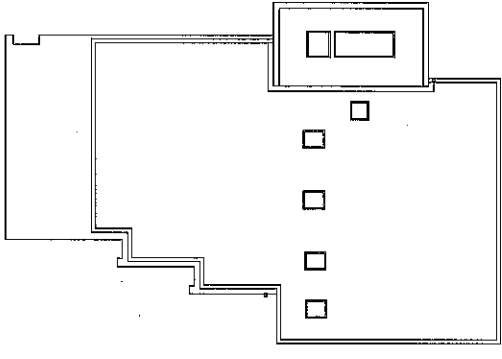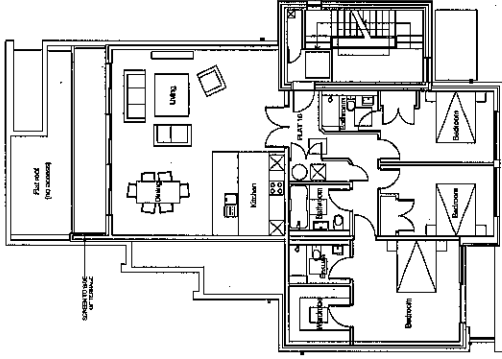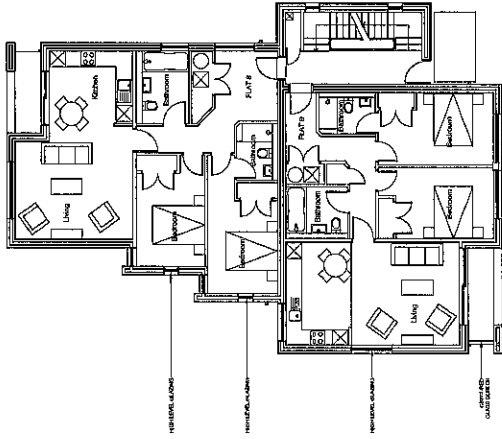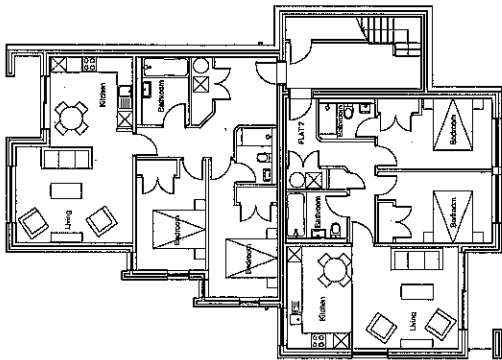




○ SECOND FLOOR PLAN

○ FIRST FLOOR PLAN

○ GROUND FLOOR PLAN

○ BASEMENT FLOOR PLAN

MATERIALS	
1	Wool Carpeting
2	Acoustic Ceiling
3	Acoustic Insulation
4	Acoustic Panels
5	Acoustic Tiles

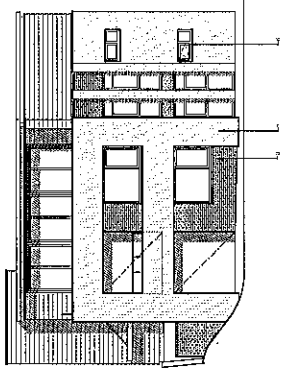
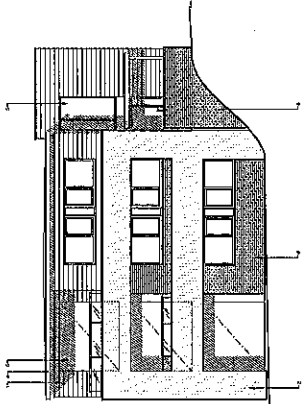
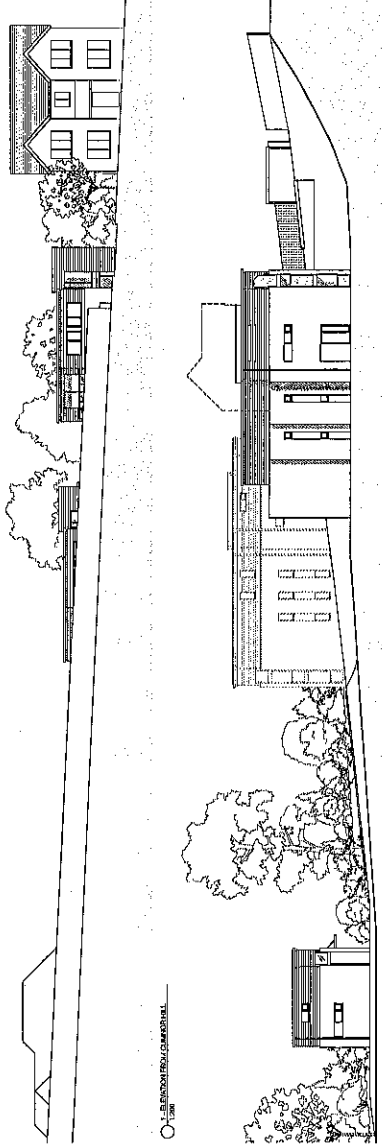


○ SECTION ELEVATION

○ SECTION ELEVATION

○ SECTION ELEVATION

○ SECTION ELEVATION

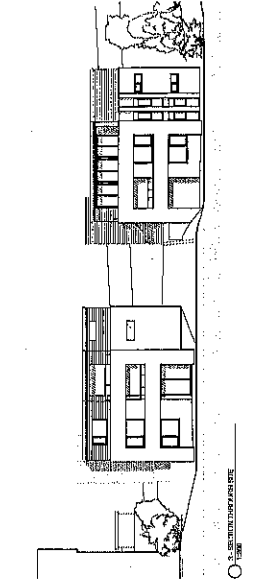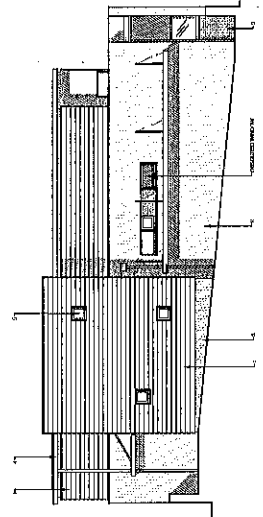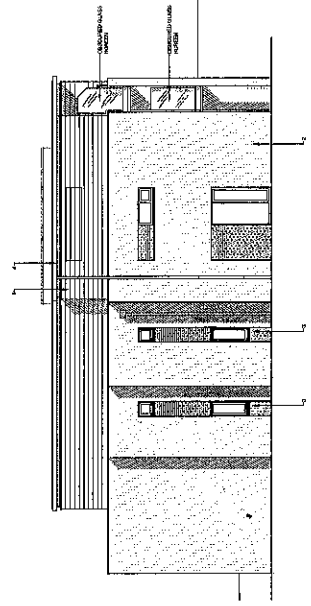

○ SECTION ELEVATION

○ SECTION ELEVATION

○ SECTION ELEVATION

PA-04

11/16/11
11/16/11
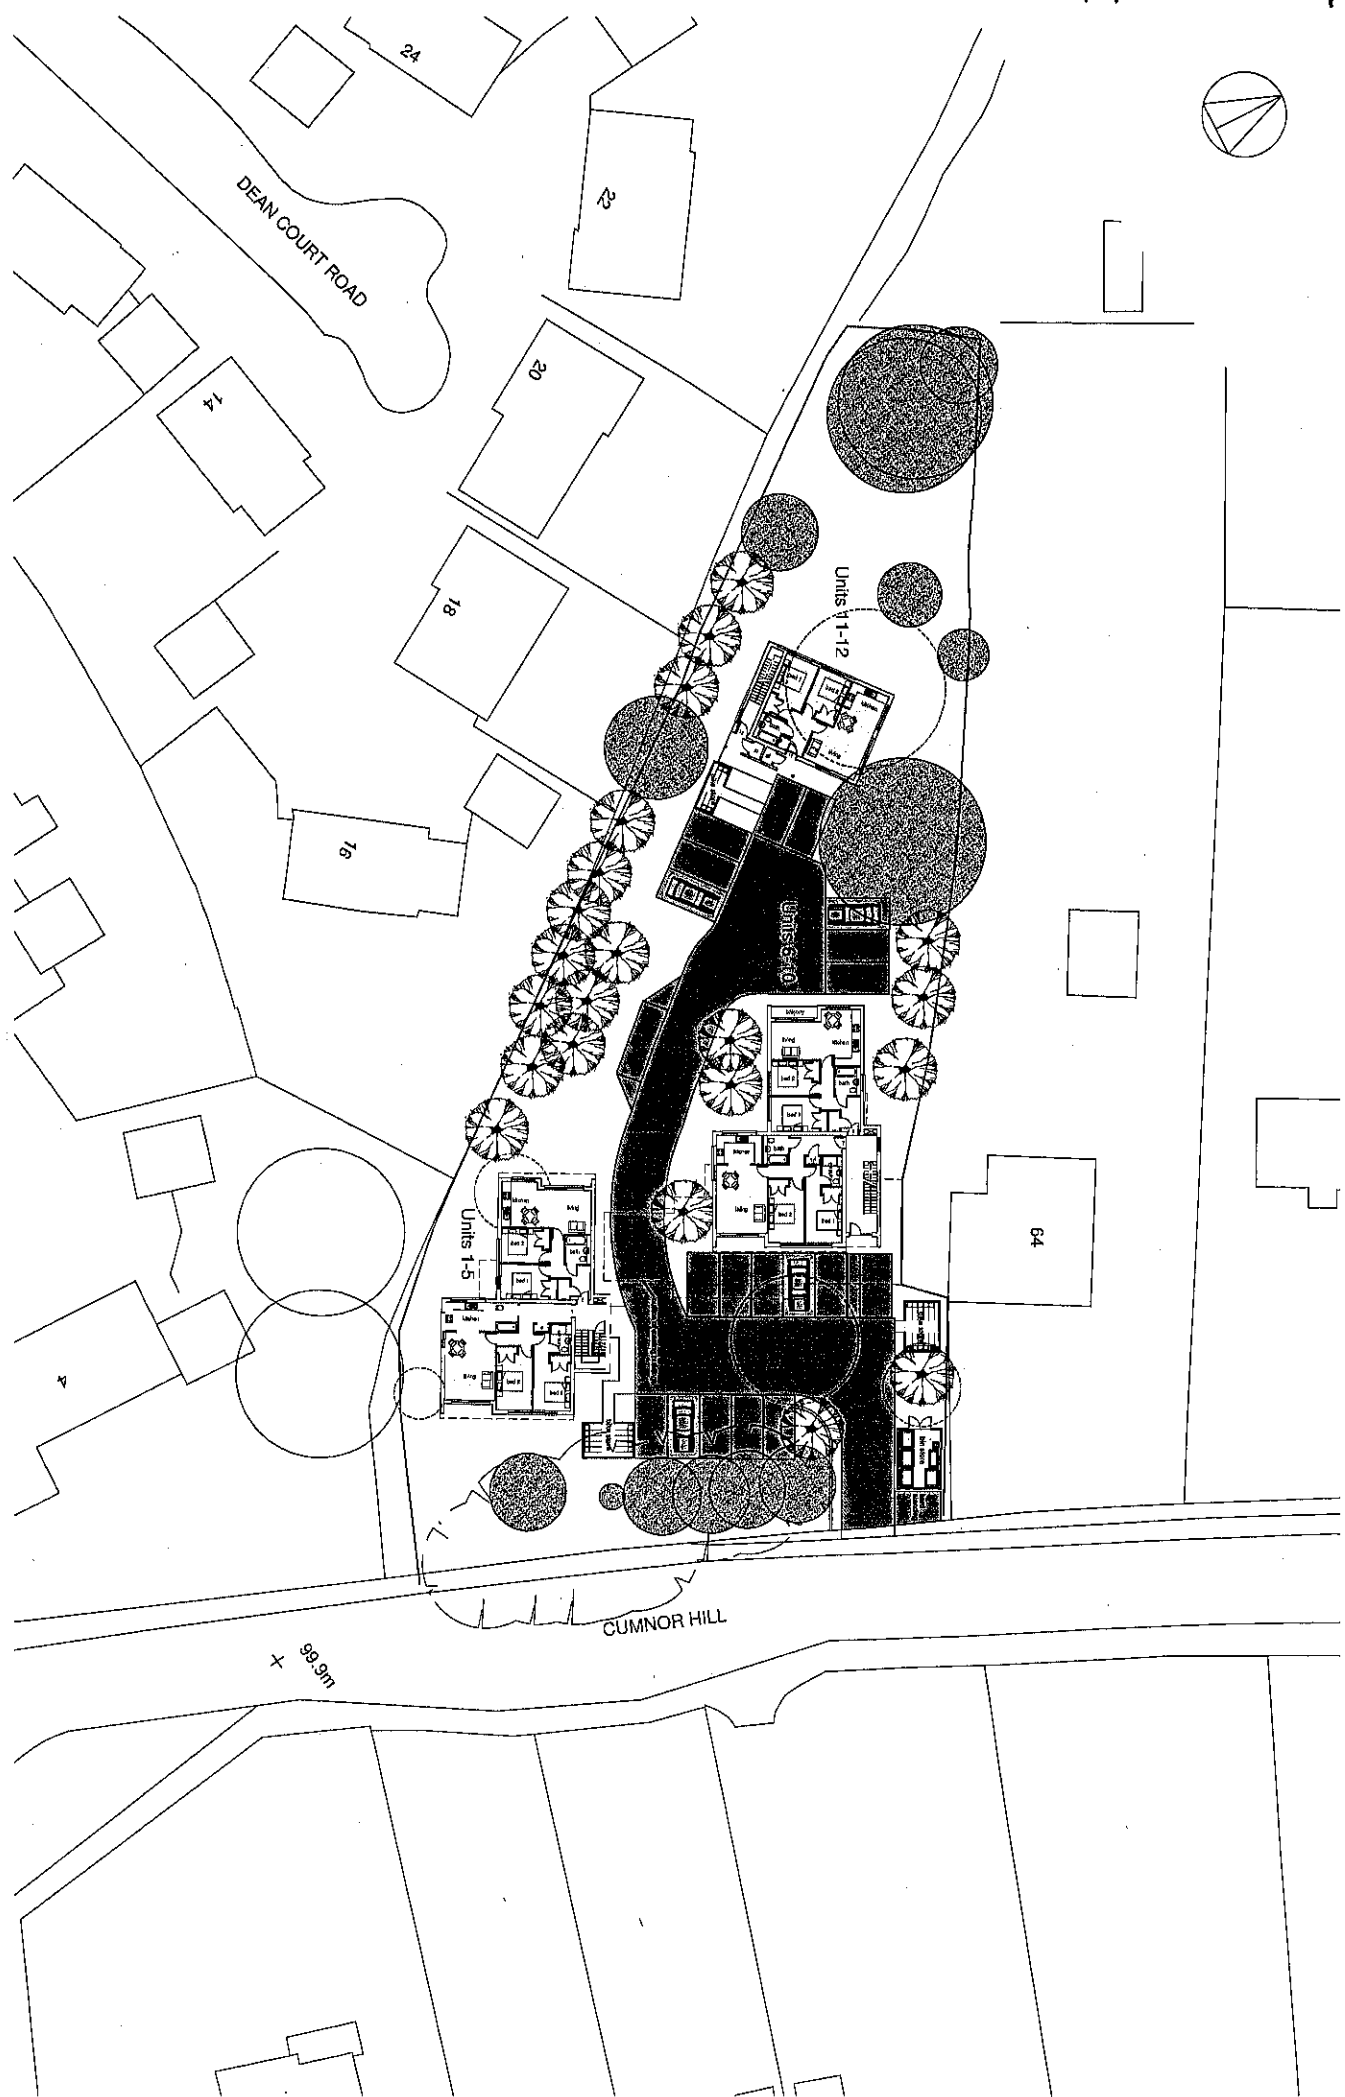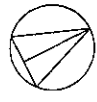

55 Cumnor Hill Oxford Residential Development 2013007	Feb 2013 1200@AT 2013007
Proposed Site Plan	P.02