

Rev.	Date	Description

Project Title
MR P. WHITTINGTON
THE CROFT
BARNARDS CLOSE
APPLEFORD, ABINGDON

Drawing Title
LOCATION PLAN

Date
JUL-12

Drawn
ED CLARE

Checked

File/XREF-reference
1107-Site


Challow Design
 2 ELSWICH CLOSE
 GROVE
 WANTAGE
 OXCH
 OX12 0BT
 Tel/Fax No: 01235 771781

Drawing No.
1107-S-02

Project No.
1107

Revision

Paper size/Scale
A4 1:1250

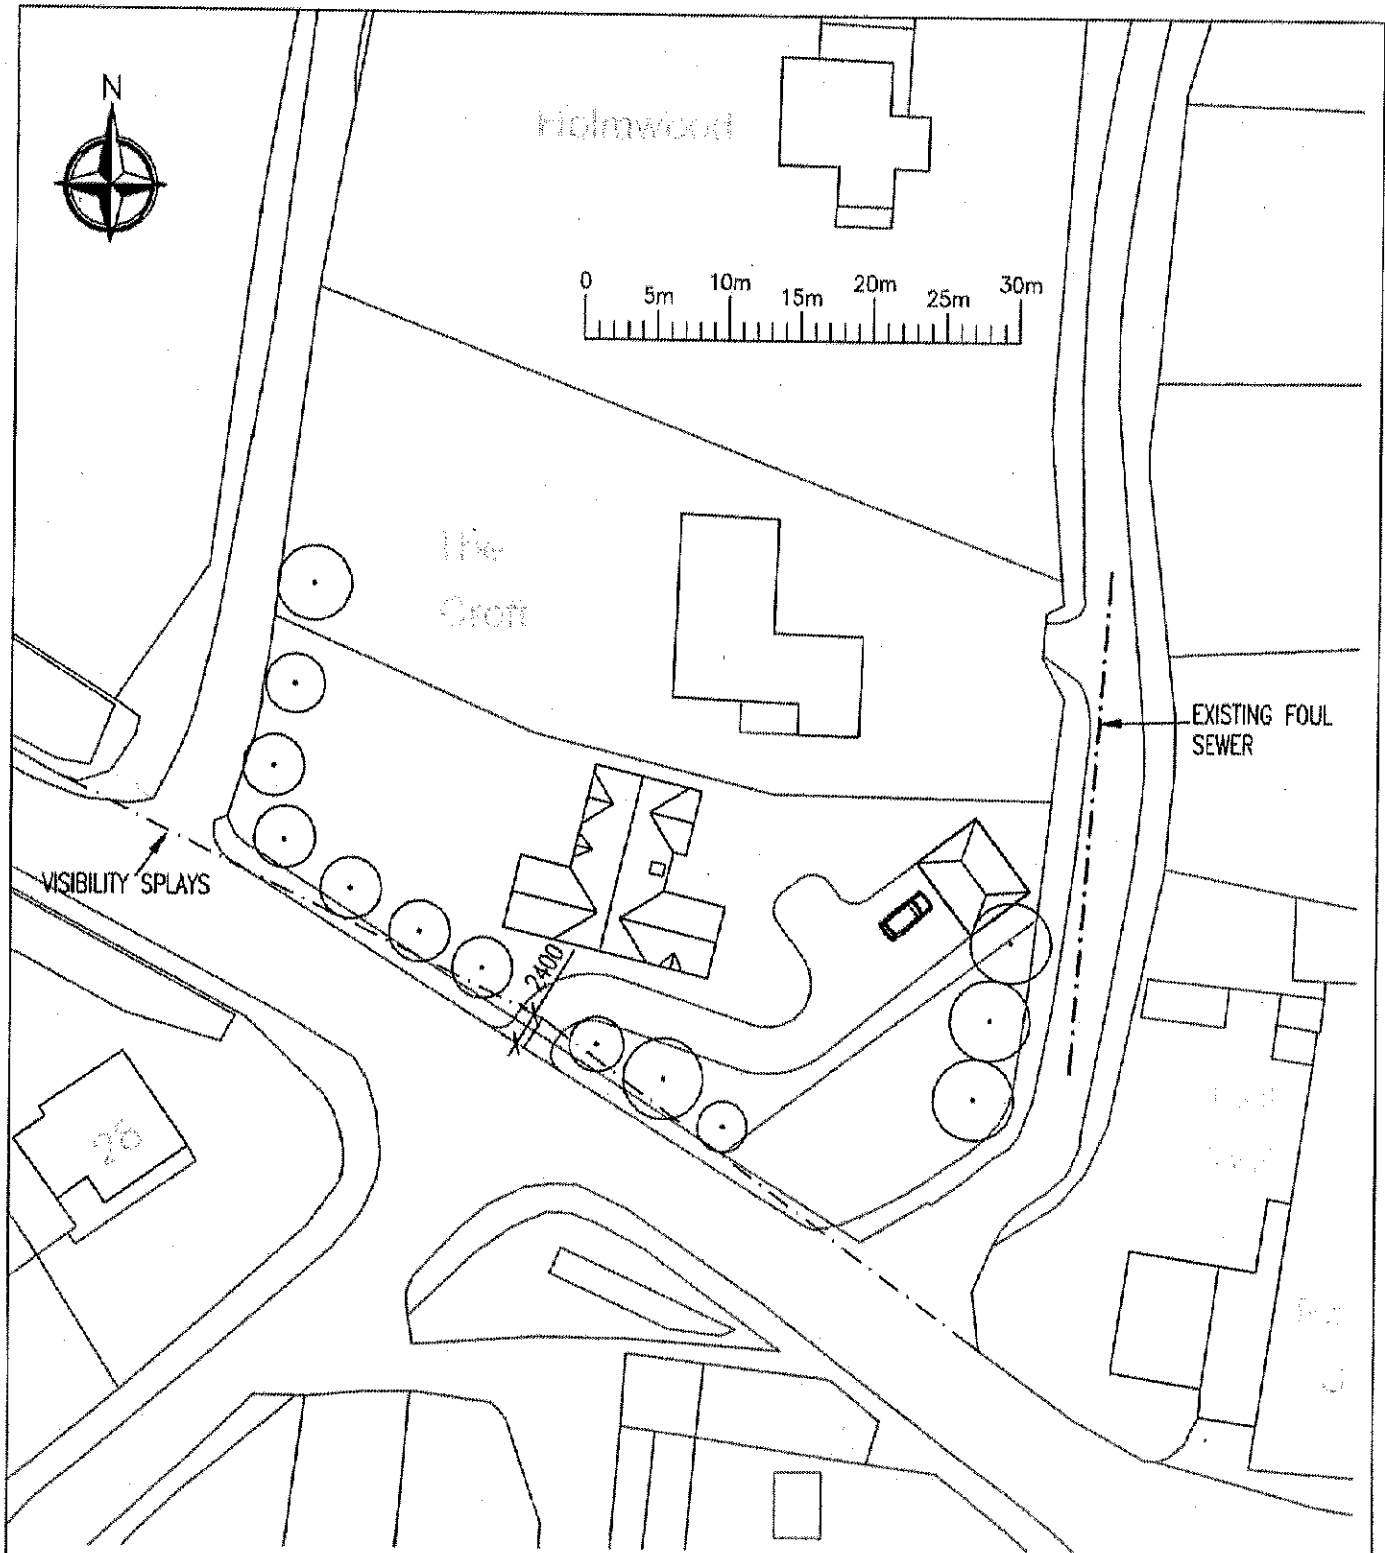

Rev.	Date	Description

Project Title
 MR P. WHITTINGTON
 THE CROFT
 BARNARDS CLOSE
 APPLEFORD, ABINGDON

Drawing Title
 SITE PLAN

Date
 JUL-12

Drawn
 ED CLARE

Checked

Drawing No.
 1107-S-01

Project No.
 1107


Revision

File/XREF-reference
 1107-Site


Paper size/Scale
 A4 1:500

Challow Design
 2 ELSWITH CLOSE
 GROVE
 WANTAGE
 OXON
 OX12 0BT
 Tel/Fax No: 01235 771781


Warning: This drawing is for information and reference only. It is not to be used for construction purposes and may not be altered, reproduced or used for any other purpose without the written consent of Chalwell Design. All dimensions and materials shall be as shown, unless otherwise stated.

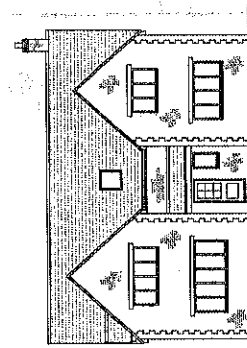


EAST ELEVATION

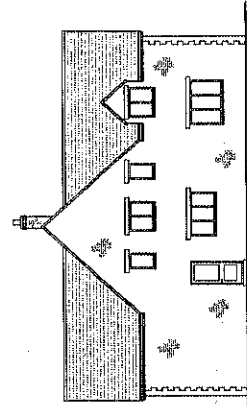


SOUTH ELEVATION

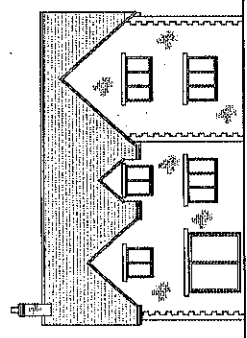


WEST ELEVATION

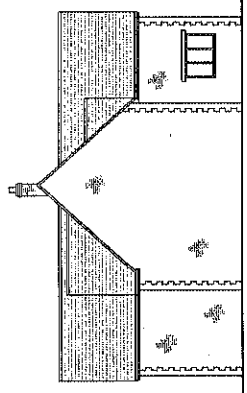


NORTH ELEVATION

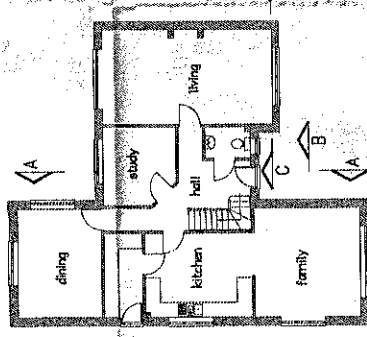


GROUND FLOOR PLAN

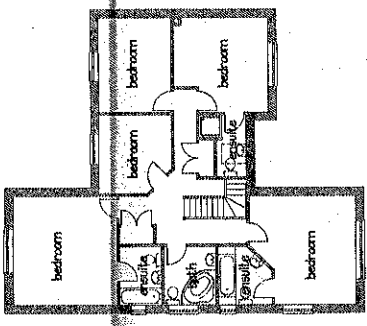


FIRST FLOOR PLAN

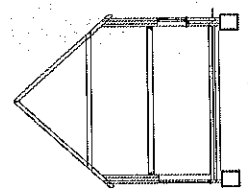

SECTION A-A

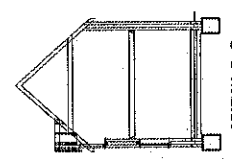

SECTION B-B

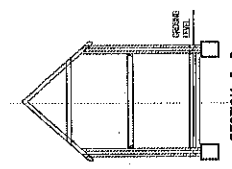

SECTION C-C

NO.	DATE	DESCRIPTION	INITIALS


Challow Design
 2 ELBERTH CLOSE
 GROVE
 WANTAGE
 OXON
 OX10 9BT
 TEL: 01235 771781
 info@challowdesign.co.uk

CLIENT: MR PAUL WHITTINGTON
 SITE ADDRESS: PROPOSED NEW DWELLING & GARAGE AT THE CROFT, BARNARDS CLOSE, APPLIFORD, OXON
HOUSE PLANS, ELEVATIONS & SECTIONS


DATE: JULY '12
 DRAWN BY: ED CLARE
 CHECKED BY: ED CLARE
 PAPER SIZE/CALC: A1 1100
 RELEASE REFERENCE: 1107.01
 DRAWING NO: 1107.01
 REVISION:

This drawing is copyright and may not be altered, reproduced or used other than for the project for which it is issued without the written permission of Challow Design.


Kindly refer to the title block for details of dimensions and structural details or site. If in doubt, ask before erecting.

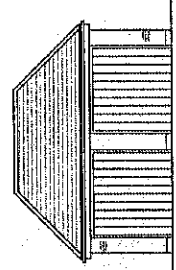


SOUTH ELEVATION

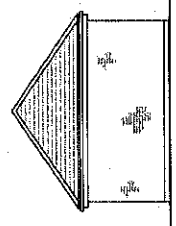


EAST ELEVATION

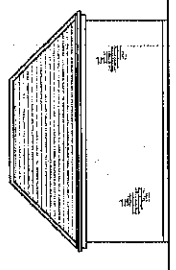

NORTH ELEVATION


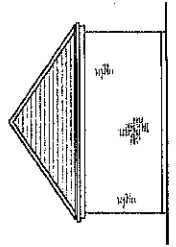


WEST ELEVATION

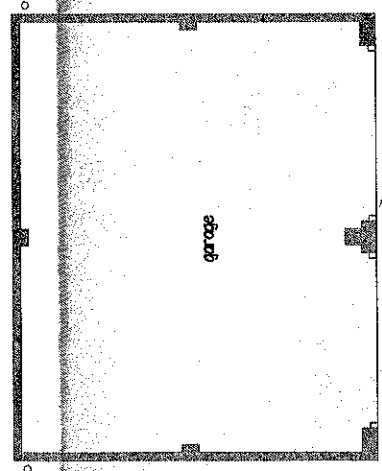

garage

PLAN

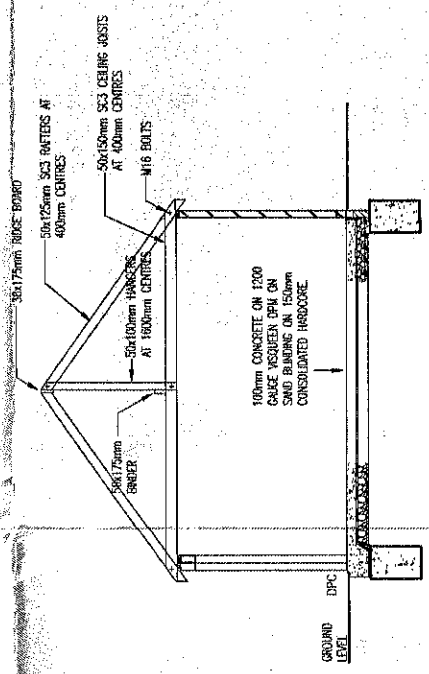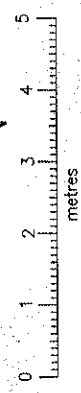

SECTION A-A

REF.	DATE	DESCRIPTION	INITIALS
<p>Challow Design 2 ELMSWORTH CLOSE WINDYBUSH MANORAGE OXON OX12 9BT Tel: 01235 717181 cd@challowdesign.co.uk</p>			
<p>DESIGNED BY: MR PAUL WHITTINGTON PROPOSED: PROPOSED NEW DWELLING & GARAGE AT THE CROFT, BARNARDS CLOSE, APPLEFORD, GARAGE PLAN, ELEVATIONS & SECTION</p>			
<p>PROJECT REFERENCE: 1107-G-01</p>			
DATE:	DRAWN BY:	CHECKED BY:	PAPER SIZE/CALCULATED A3: 1:100, 1:50
JULY '12	ED CLARE		
DRAWING NO. 1107-G-01			REVISION