


Appendix 1

G SOAME PLANNING & DEVT LTD
 Acre Cottage, Chapel Road, South Leigh,
 Witney Oxon. OX29 6UP
 Tel. No: 01993 772799

Client: NASH
 Scale: 1/500
 Date: 06.03.2015
 Ref: 14079.2

Proposal: DEMOLISH DOUBLE GARAGE AND REPLACE WITH SINGLE
 STOREY DWELLING, 1 REDWOOD CLOSE, SOUTHMOOR (SITE PLAN)

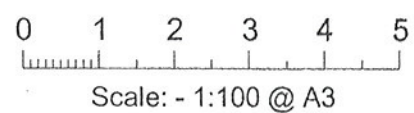

G SOAME PLANNING & DEVT LTD
Acre Cottage, Chapel Road, South Leigh,
Witney Oxon. OX29 6UP
Tel. No: 01993 772799

Client: NASH
Scale: 1/100
Date: 06.03.2015
Ref: 14079.4

Proposal: DEMOLISH DOUBLE GARAGE AND REPLACE WITH SINGLE STOREY DWELLING, 1 REDWOOD CLOSE, SOUTHMOOR (EXISTING LAYOUT PLAN)




1 Redwood Close,
Southmore,
OX13 5DH

OS MasterMap 1250/2500/10000 scale
14 January 2015, ID: BW1-00391953
www.blackwellmapping.co.uk



1:1250 scale print at A4, Centre: 440203 E, 198354 N

©Crown Copyright Ordnance Survey. Licence no.
100041040

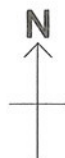

BLACKWELL'S
www.blackwellmapping.co.uk

TEL: 01865 333 677
maps.oxford@blackwell.co.uk

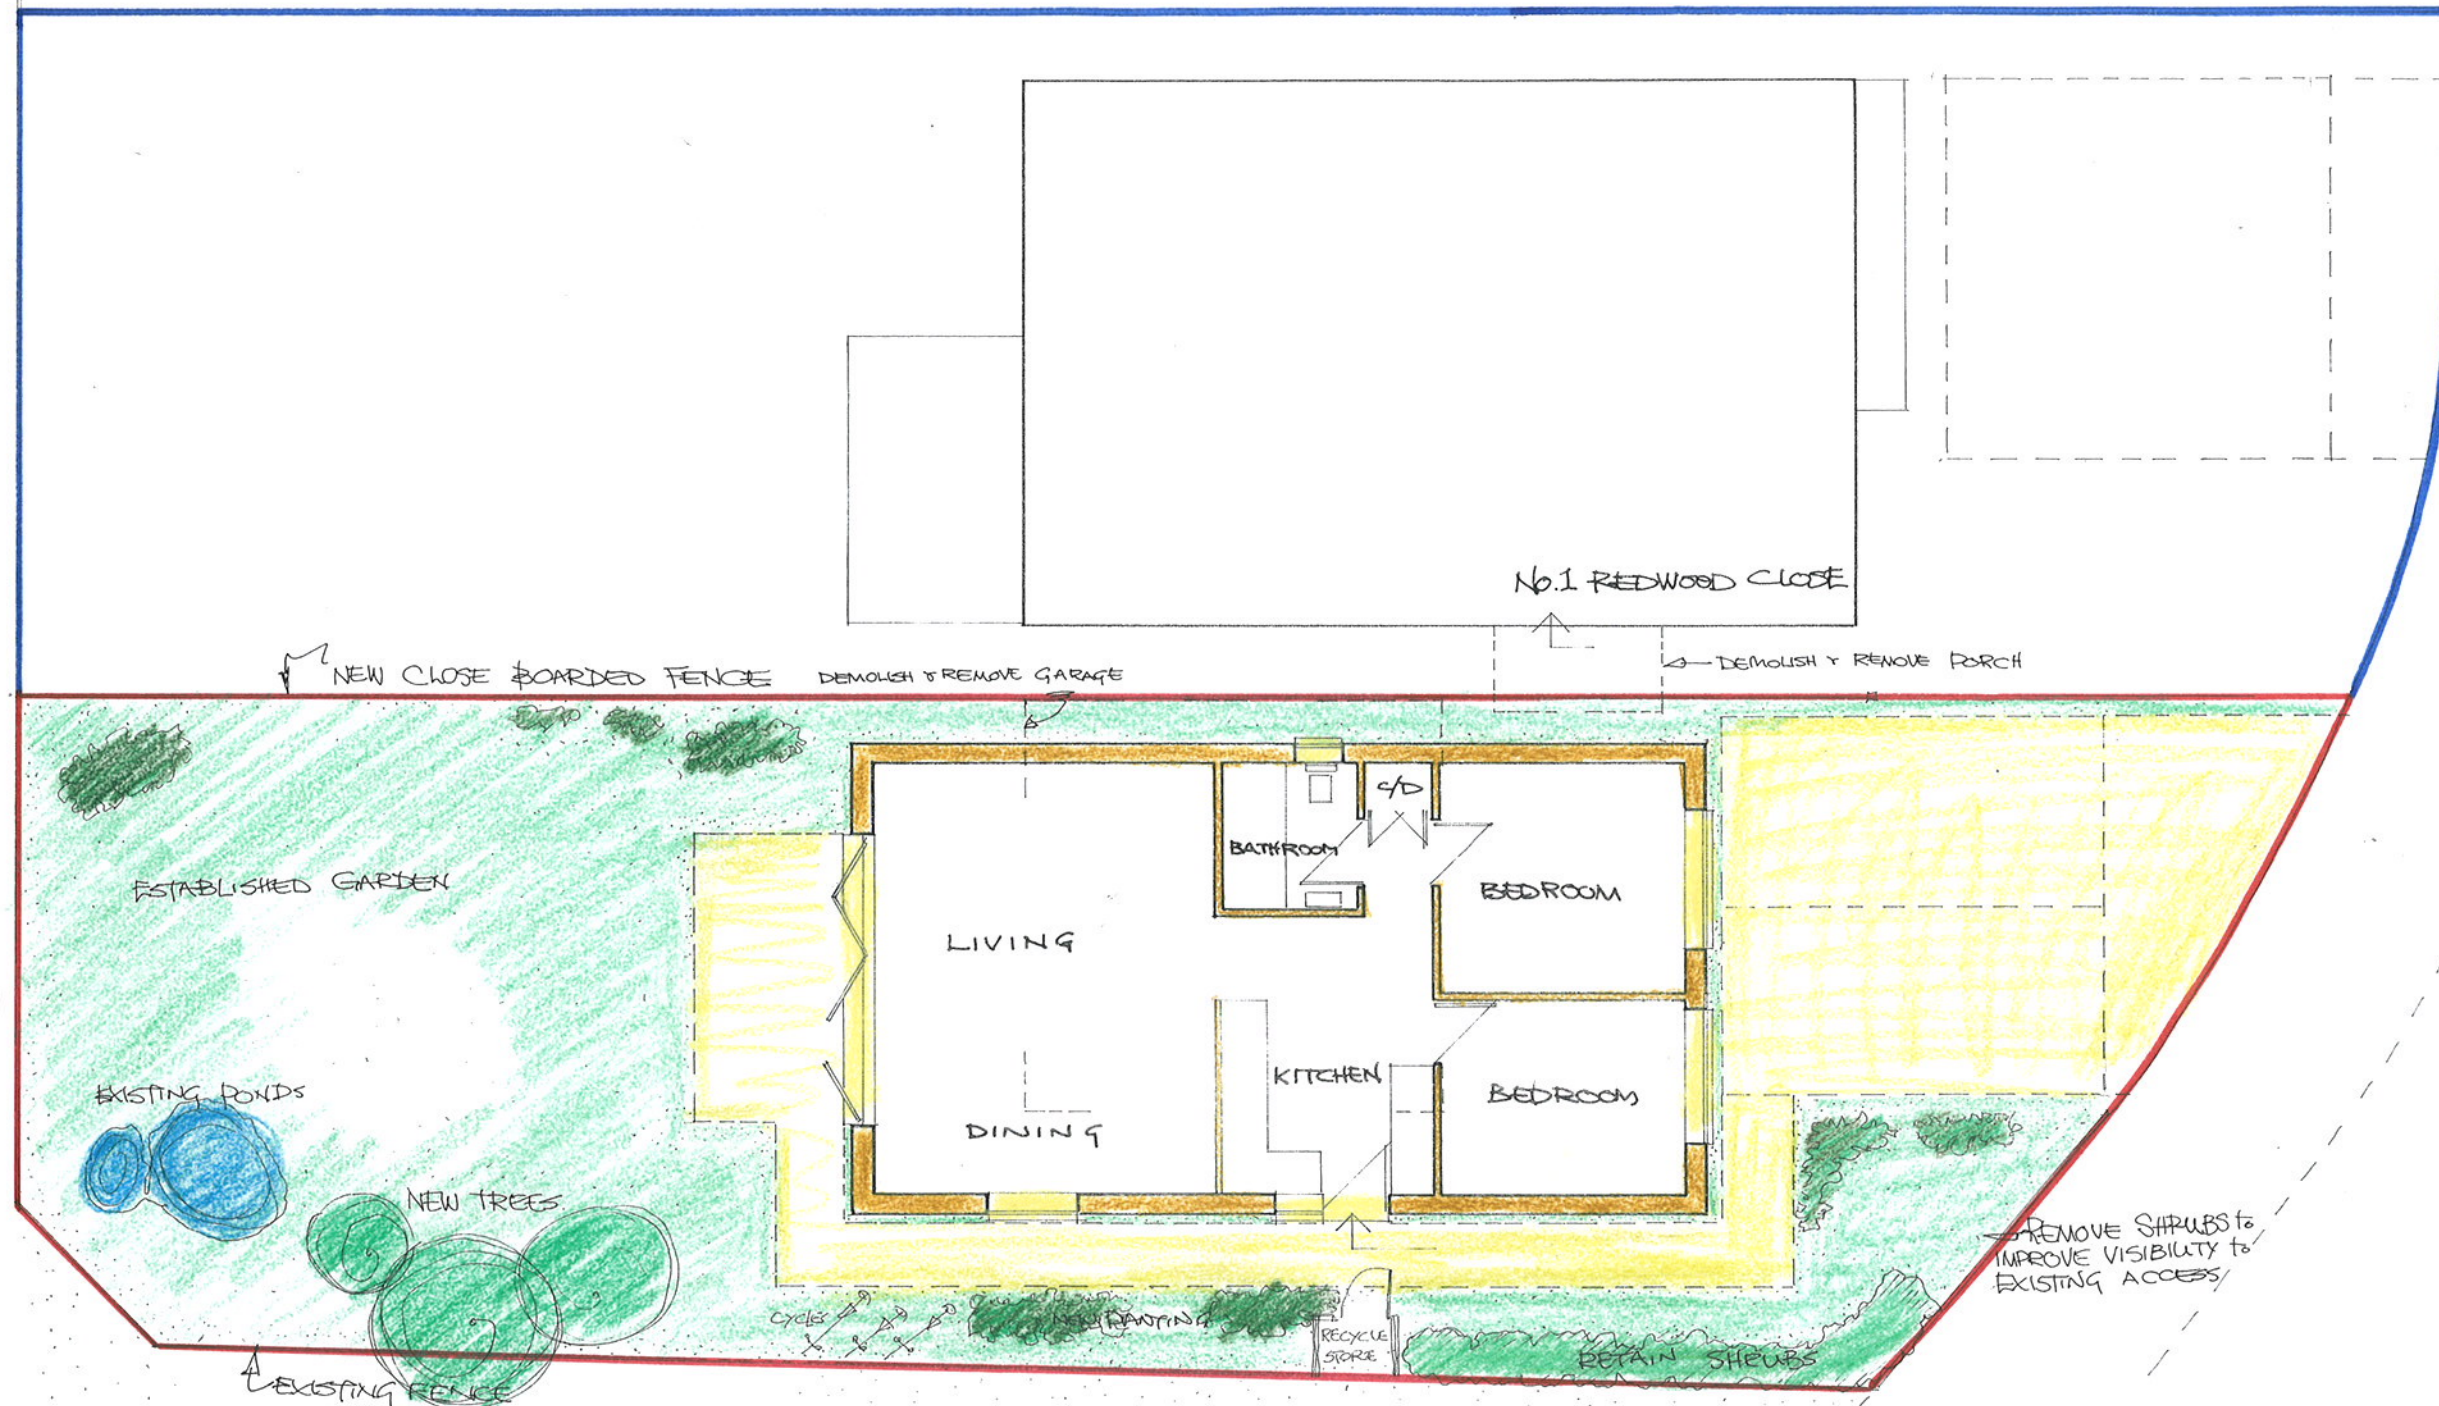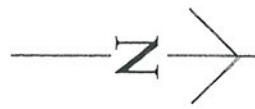


G SOAME PLANNING & DEVT LTD
Acre Cottage, Chapel Road, South Leigh,
Witney Oxon. OX29 6UP
Tel. No: 01993 772799


Client: NASH
Scale: 1/100
Date: 06.03.2015
Ref: 14079.5

Proposal: DEMOLISH DOUBLE GARAGE AND REPLACE WITH SINGLE
STOREY DWELLING, 1 REDWOOD CLOSE, SOUTHMOOR
(PROPOSED LAYOUT AND FLOOR PLAN)


0 1 2 3 4 5
Scale: - 1:100 @ A3

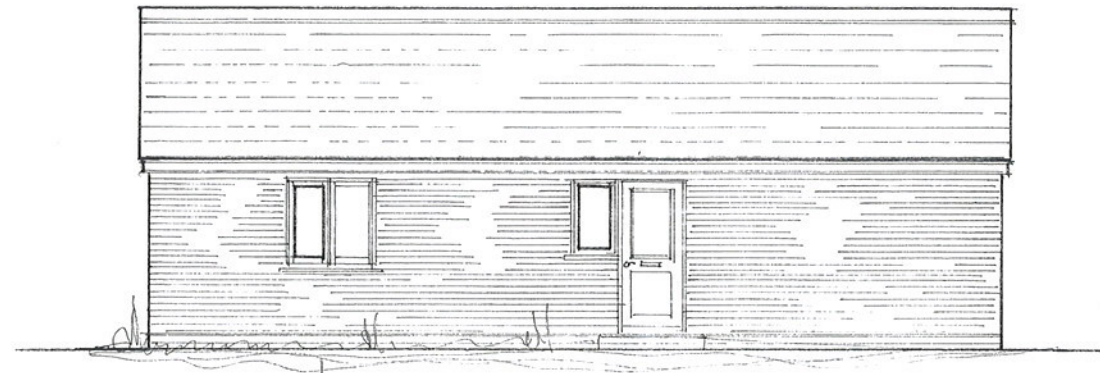


EAST ELEVATION.

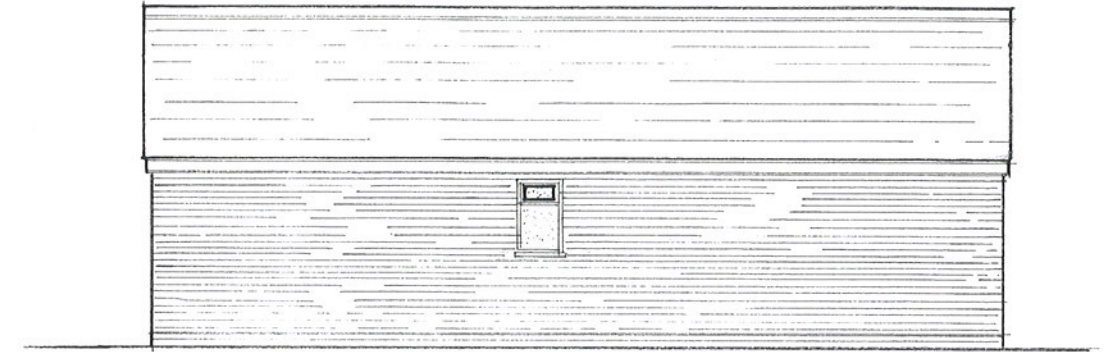

WEST ELEVATION.

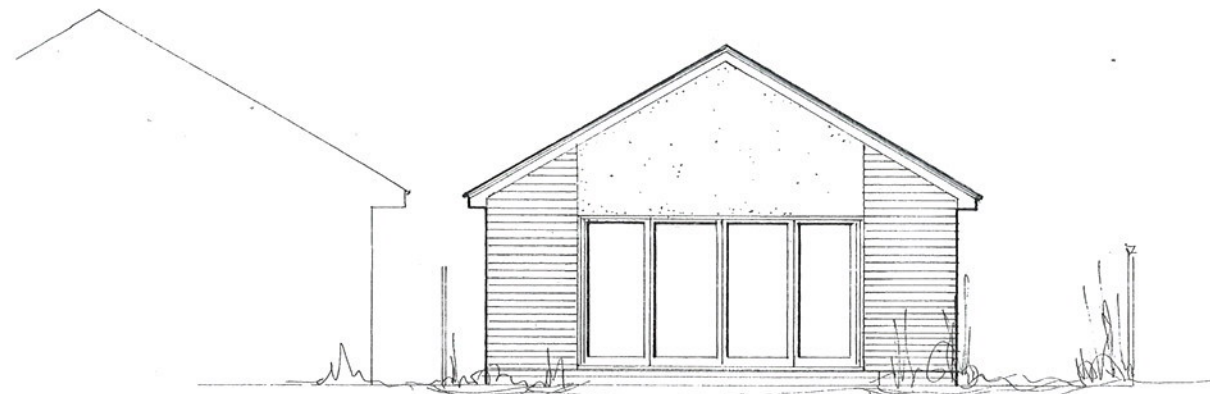


REAR ELEVATION.

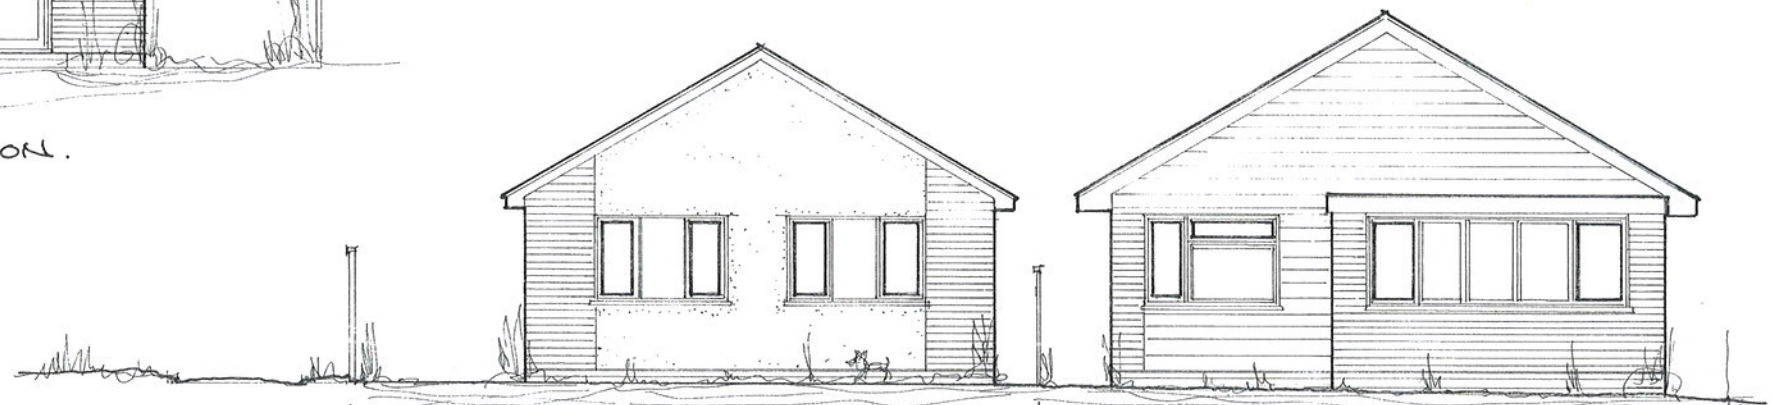

FRONT ELEVATION.

EXISTING DWELLING.

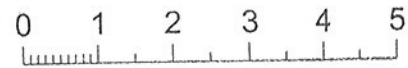

Scale: - 1:100 @ A3

G SOAME PLANNING & DEVT LTD
Acre Cottage, Chapel Road, South Leigh,
Witney Oxon. OX29 6UP
Tel. No: 01993 772799

Client: NASH
Scale: 1/100
Date: 06.03.2015
Ref: 14079.6

Proposal: DEMOLISH DOUBLE GARAGE AND REPLACE WITH SINGLE
STOREY DWELLING, 1 REDWOOD CLOSE, SOUTHMOOR
(PROPOSED ELEVATIONS)