



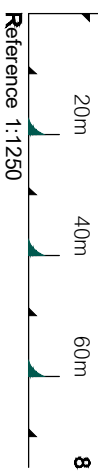

## Appendix 1

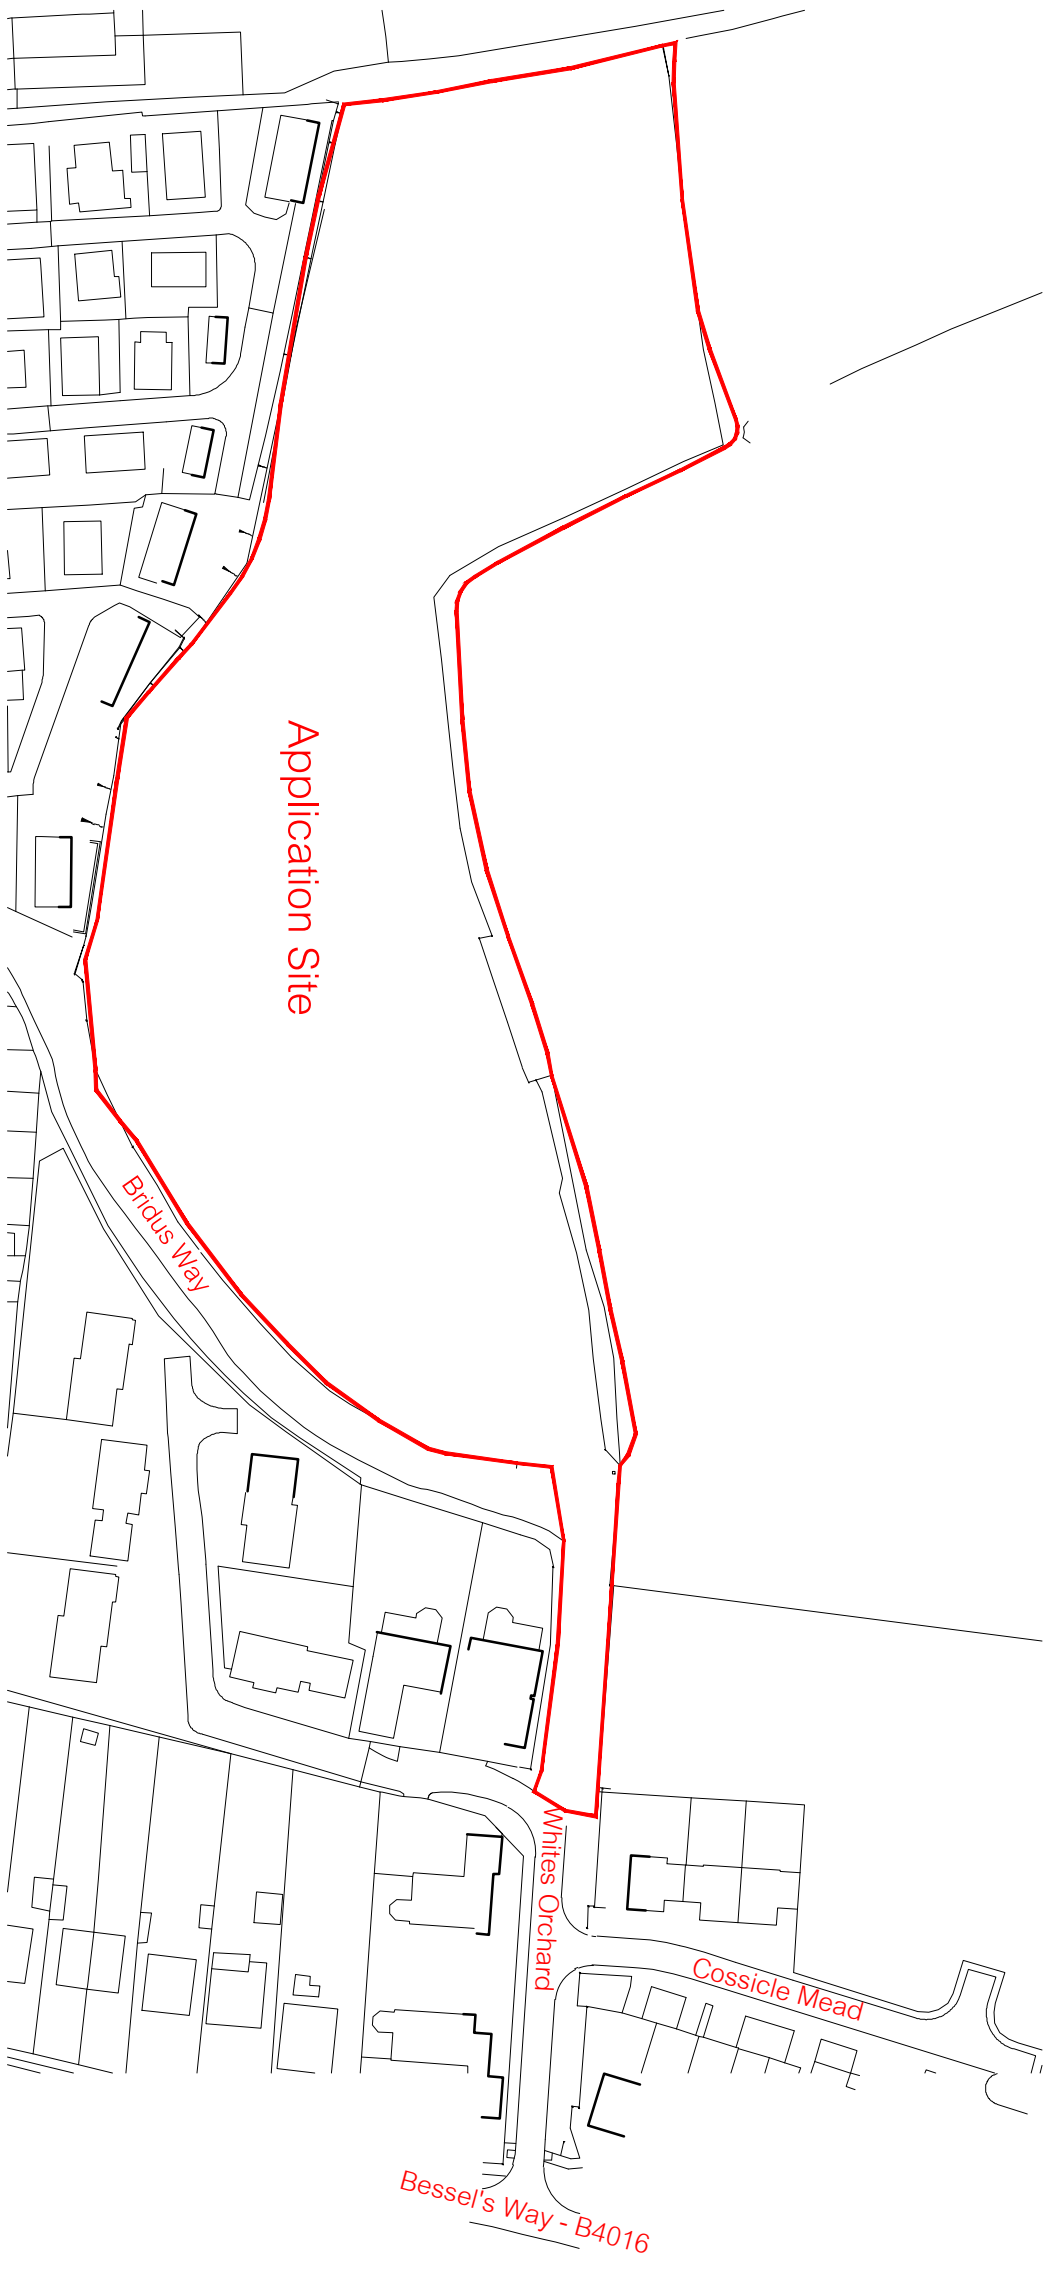

**dha architecture ltd**  
Brooklands Farm Business Park  
Bottle Lane  
Binfield  
Berkshire  
RG42 5DX

t. 0118 934 9666  
e. [surname@dhaarchitecture.co.uk](mailto:surname@dhaarchitecture.co.uk)  
w. [www.dhaarchitecture.co.uk](http://www.dhaarchitecture.co.uk)

# chailey house, blewbury, oxfordshire

Location Plan


27.02.2015 created  
1:1250 @ A3 scaling  
SMJ/eh/tonict

reference 061411-BEL-TV-05 - revision

rev date by details




## Appendix 2

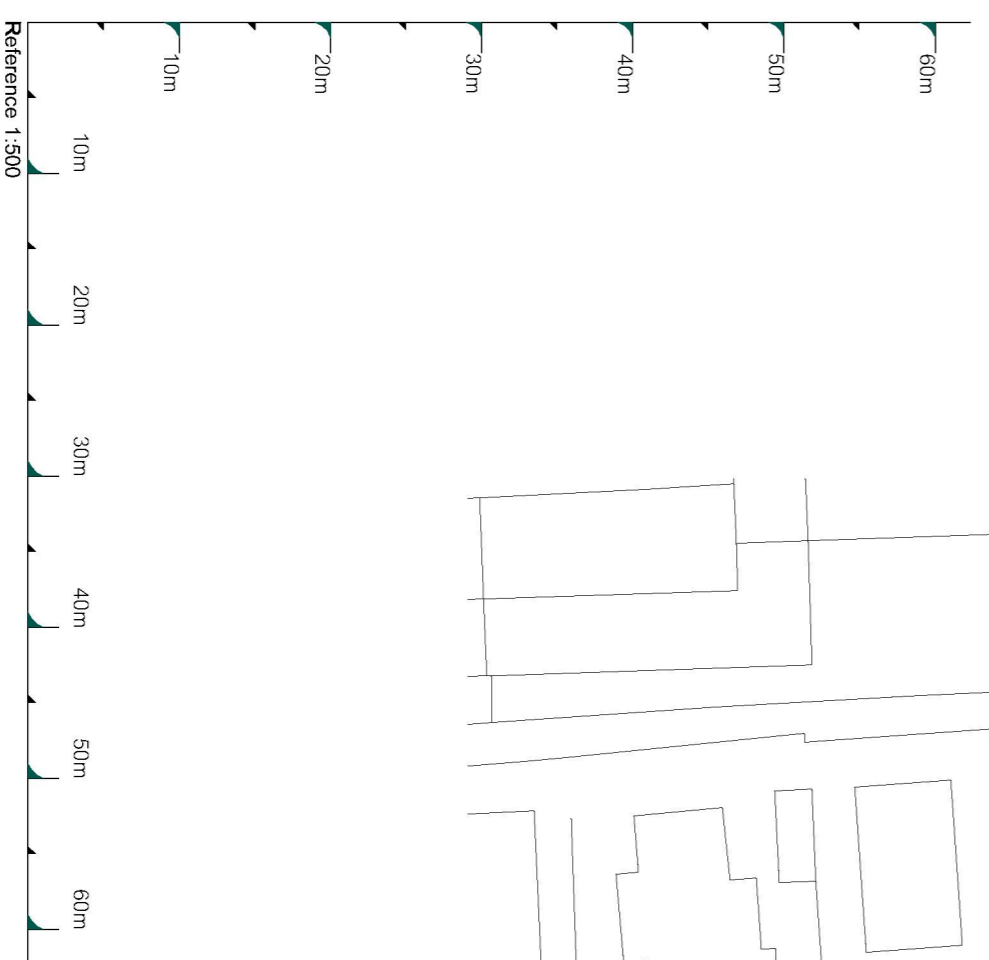

SCHEDULE OF ACCOMMODATION		
Phase	Description	Qty
H222	2 Bed House	6
H222+	3 Bed House	3
H238	3 Bed House	1
H238+	4 Bed House	1
H291	3 Bed House	1
H243	4 Bed House	2
H243+	4 Bed House	4
<b>Phase Total</b>		<b>18</b>
<b>Attractive Rental</b>		
AA	2 Bed House	6
AB	3 Bed House	2
AC	4 Bed House	1
<b>Total</b>		<b>9</b>
<b>Attractive Shared Equity</b>		
AA	2 Bed House	2
F223	2 Bed Carhouse	1
<b>Total</b>		<b>3</b>
<b>Attractive Total</b>		<b>12</b>
<b>Overall Total</b>		<b>30</b>

061411-BEL-TV-LINMED-30 UNITS-02.02.15-JH

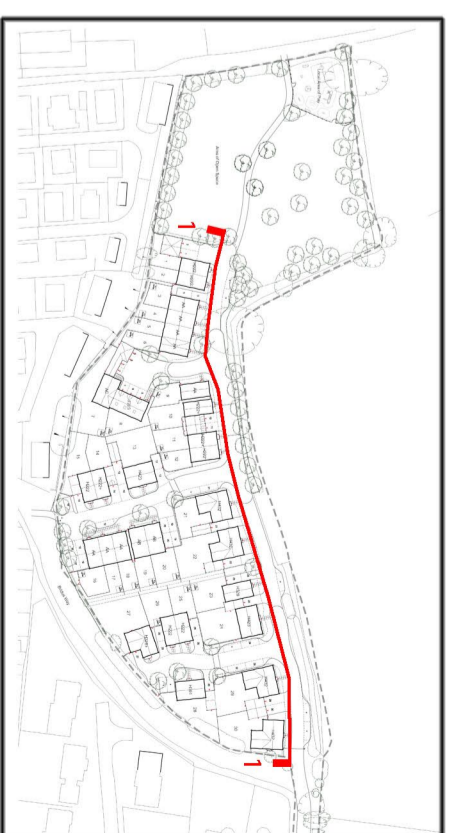

Type H432  
Plot 30

Type H432  
Plot 29

Type H423  
Plot 24

Type H328  
Plot 23

Type H432  
Plot 22


Type H432  
Plot 21

Type H222  
Plot 12


Type H222+  
Plot 11

Type H222+  
Plot 10

Typical Street Scene 01

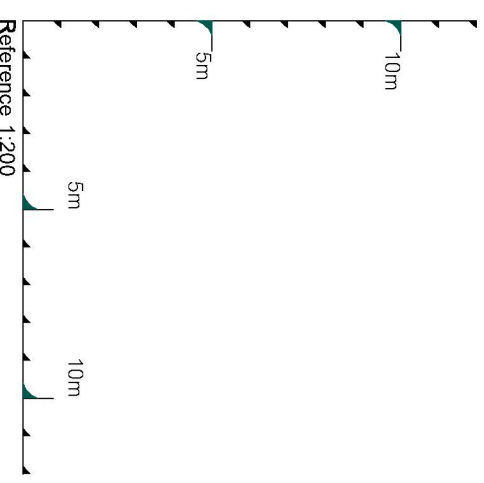

**NOTE:**  
 Ground levels and finished floor levels are indicative only and subject to engineers' detailed design.

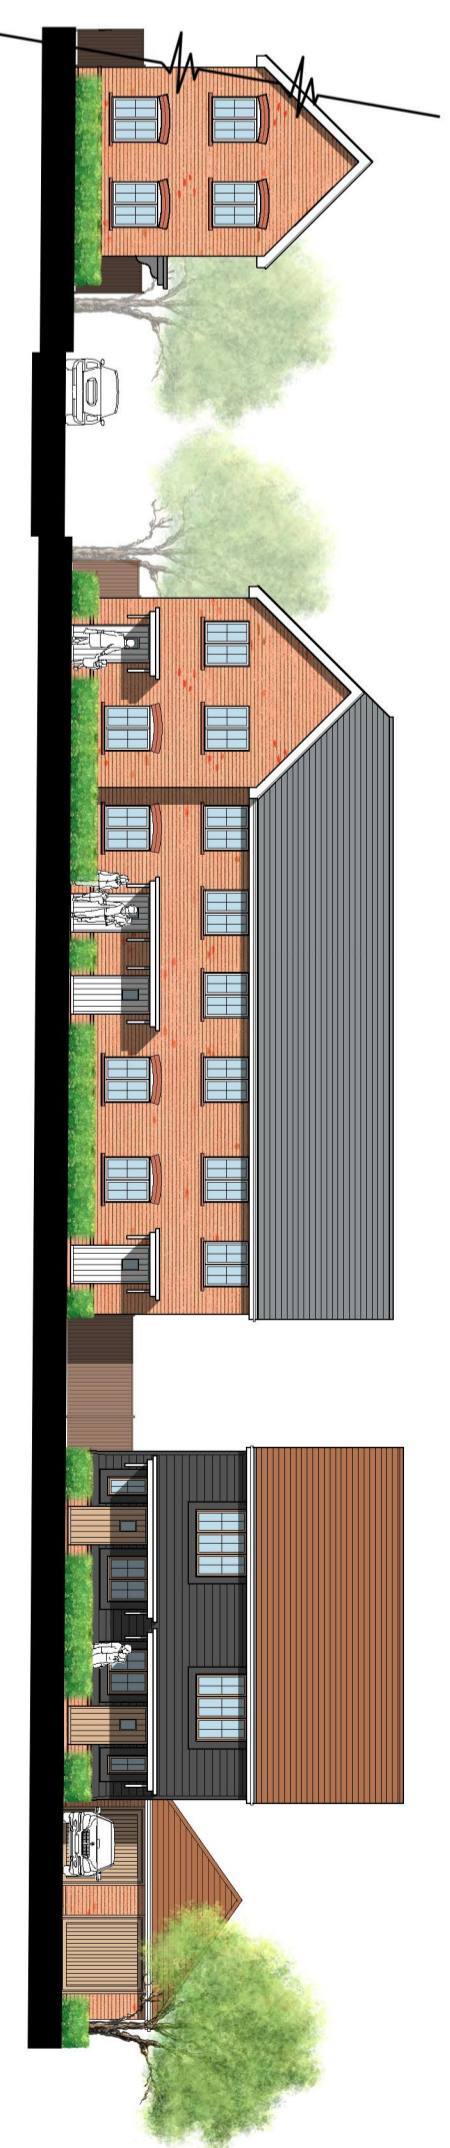

Type AA  
Plot 9

Type AA  
Plot 6

Type AA  
Plot 5

Type AA  
Plot 4

Type AA  
Plot 3

Type H222  
Plot 2

Type H222  
Plot 1

Typical Street Scene 01 continued

chailly house, blewbury, oxfordshire