


Report all discrepancies, errors and omissions.
 Verify all dimensions on site before commencing any work on site or preparing shop drawings.
 All materials, components and workmanship are to comply with the relevant British Standards, Codes of Practice, and appropriate manufacturers recommendations that from time to time shall apply.
 For all specialist work, see relevant specialist manufacturers drawings.

This drawing and design are copyright of The Property Design Studio Ltd.

Revision	Date	Initial
----------	------	---------

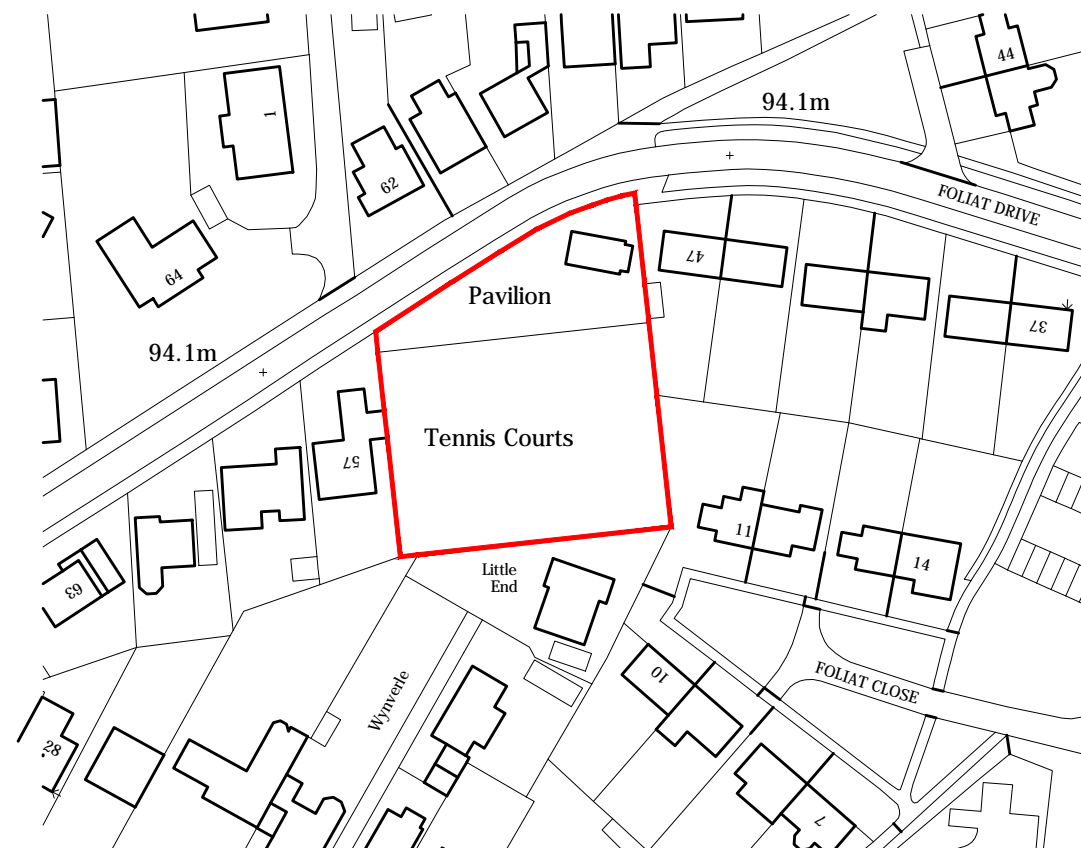

Ordnance Survey (c) Crown Copyright 2014. All rights reserved. Licence number 100022432

LOCATION PLAN - 1:1250

Appendix 1


Status
PLANNING

Project
**WANTAGE TENNIS CLUB
 FOLIAT DRIVE, WANTAGE
 FOR DONNINGTON NEW HOMES**

Drawing Title
LOCATION PLAN

Date	Scale	Drawn by
16.02.2015	1:1250 @ A3 1:2500 @ A4	NP
Project No	Drawing No	Revision
1080	102	

THE PROPERTY DESIGN STUDIO LTD
 ASHTON GROVE
 BALL HILL
 NEWBURY
 BERKSHIRE
 RG20 0NL

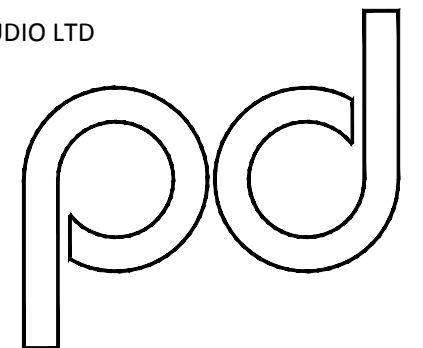

T : 01635 254910
 M : 07917 203071
 E : nick@pdstudio.co.uk



FRONT ELEVATION - TILE HANGING



SIDE ELEVATION



REAR ELEVATION




SIDE ELEVATION

Report all discrepancies, errors and omissions.
 Verify all dimensions on site before commencing any work on site or preparing shop drawings.
 All materials, components and workmanship are to comply with the relevant British Standards, Codes of Practice, and appropriate manufacturers recommendations that from time to time shall apply.
 For all specialist work, see relevant specialist manufacturers drawings.

This drawing and design are copyright of The Property Design Studio Ltd.

Revision	Date	Initial
A	01.05.2015	NP
REAR ATTIC DORMERS REPLACED WITH ROOF WINDOWS. REMOVAL OF ONE ROOF WINDOW TO FRONT ROOF SLOPE.		
B	14.05.2015	NP
RIDGE AND EAVES HEIGHT REDUCED BY 500MM. REAR DORMER WINDOWS AT FIRST FLOOR LEVEL. REDUCED HEIGHT WINDOW TO BED 4.		

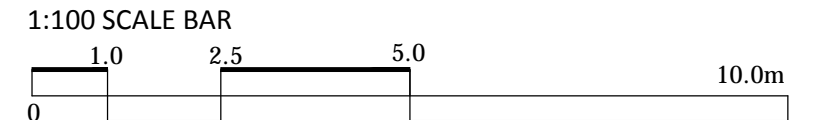

Status

PLANNING

Project

**WANTAGE TENNIS CLUB
 FOLIAT DRIVE, WANTAGE
 FOR DONNINGTON NEW HOMES**

Drawing Title

**PLOT 1 AND 2
 ELEVATIONS**

Date
 16.02.2015

Scale
 1:100 @ A3
 1:200 @ A4


Drawn by
 NP

Project No
 1080

Drawing No
 122

Revision
 B

THE PROPERTY DESIGN STUDIO LTD
 ASHTON GROVE
 BALL HILL
 NEWBURY
 BERKSHIRE
 RG20 0NL

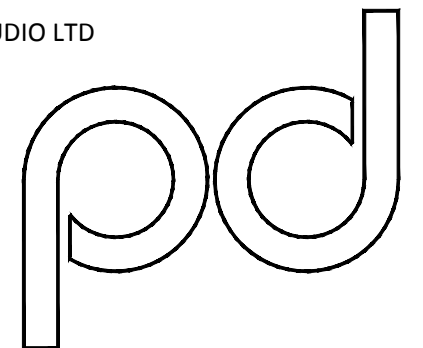


T : 01635 254910
 M : 07917 203071
 E : nick@pdstudio.co.uk

Appendix 2


Report all discrepancies, errors and omissions.
 Verify all dimensions on site before commencing any work on site or preparing shop drawings.
 All materials, components and workmanship are to comply with the relevant British Standards, Codes of Practice, and appropriate manufacturers recommendations that from time to time shall apply.
 For all specialist work, see relevant specialist manufacturers drawings.

This drawing and design are copyright of The Property Design Studio Ltd.


Revision	Date	Initial
A	01.05.2015	NP
REAR DORMERS REPLACED WITH ROOF WINDOWS.		
B	14.05.2015	NP
ATTIC PLAN AND ROOF PLAN REVISED. PLANS RELATE TO ALL UNITS		

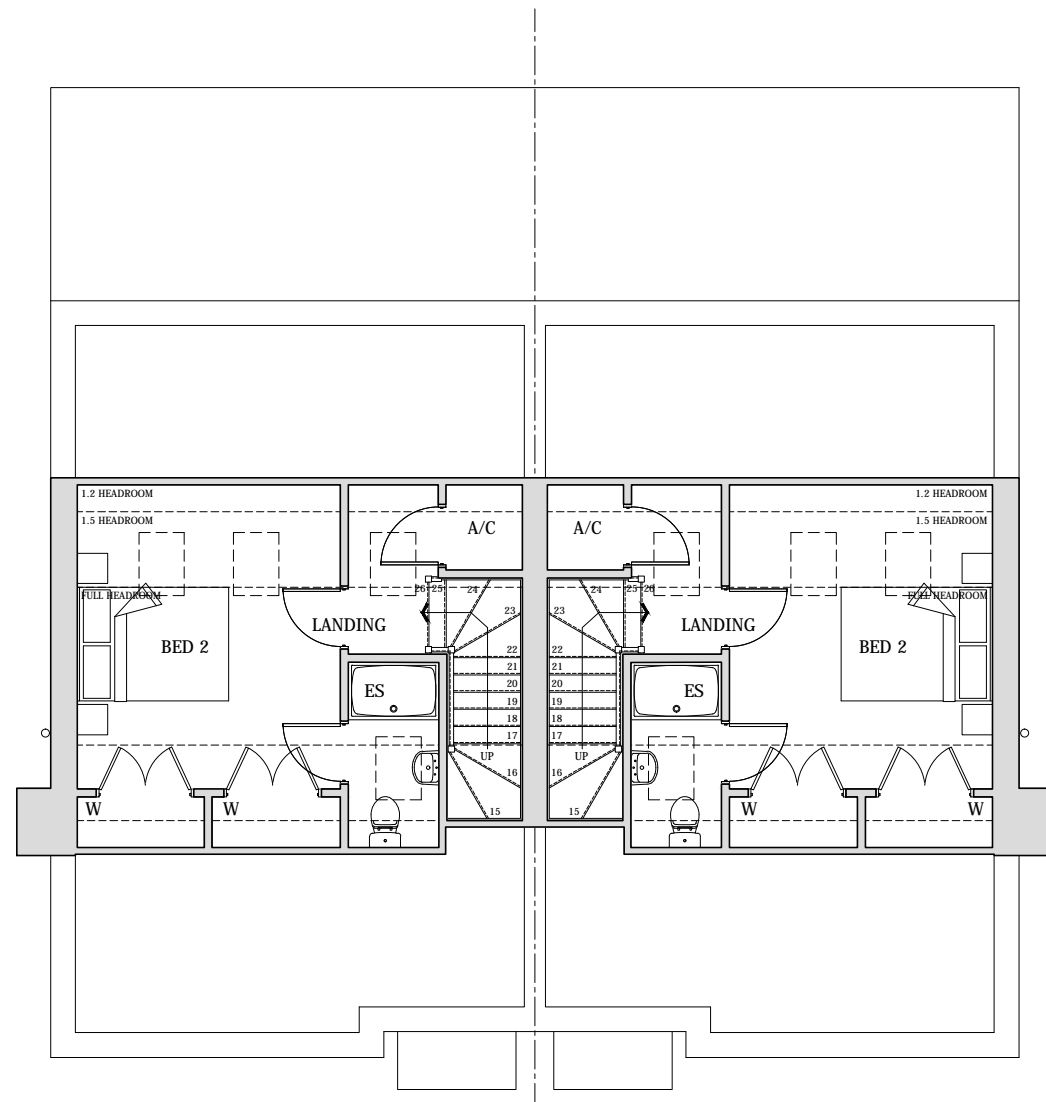

ATTIC FLOOR PLAN

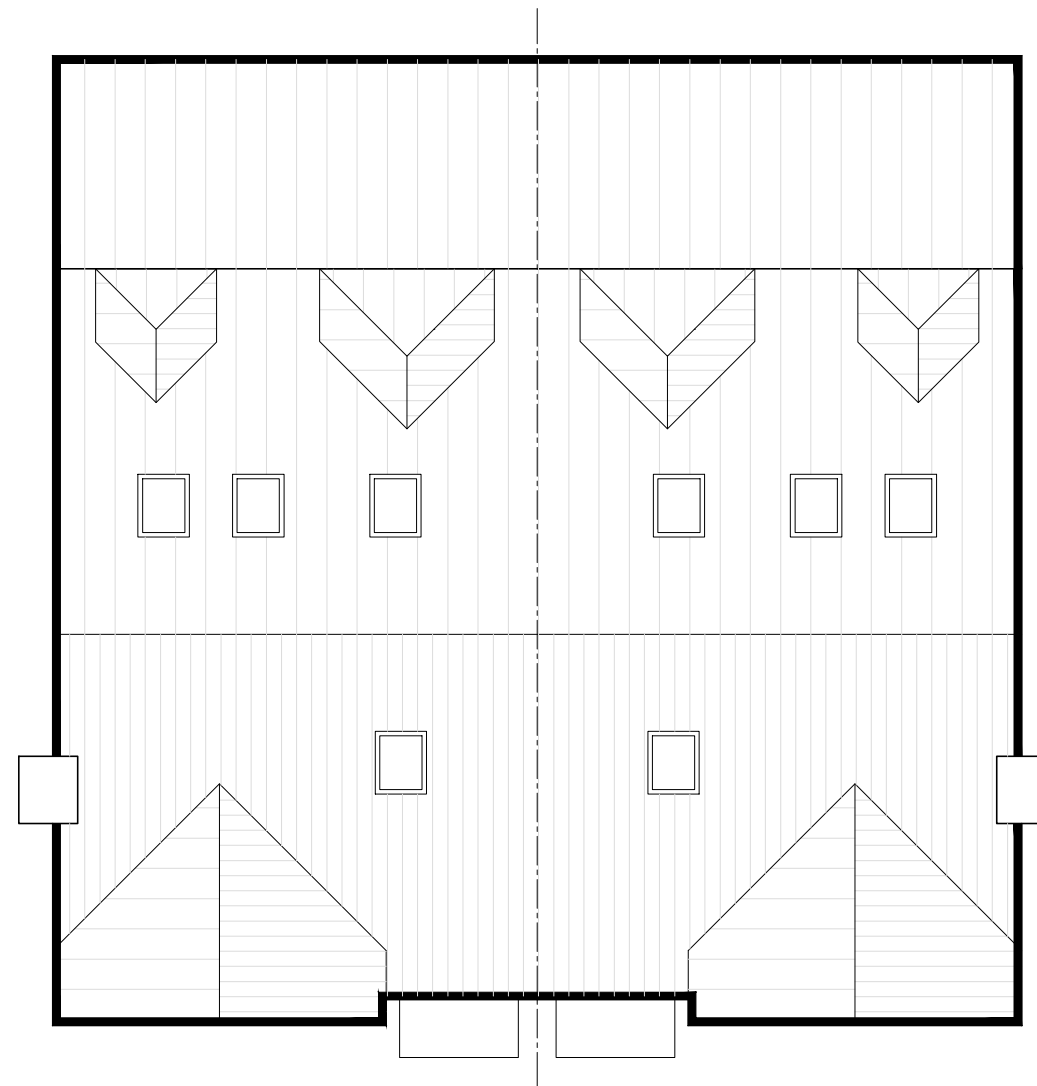

ROOF PLAN

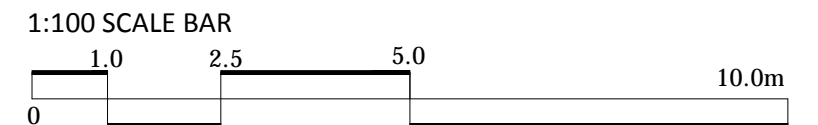

Status

PLANNING

Project

**WANTAGE TENNIS CLUB
 FOLIAT DRIVE, WANTAGE
 FOR DONNINGTON NEW HOMES**

Drawing Title

**ATTIC FLOOR PLAN
 ROOF PLAN**

Date
 16.02.2015

Scale
 1:100 @ A3
 1:200 @ A4


Drawn by
 NP

Project No
 1080

Drawing No
 121

Revision
 B

THE PROPERTY DESIGN STUDIO LTD
 ASHTON GROVE
 BALL HILL
 NEWBURY
 BERKSHIRE
 RG20 0NL

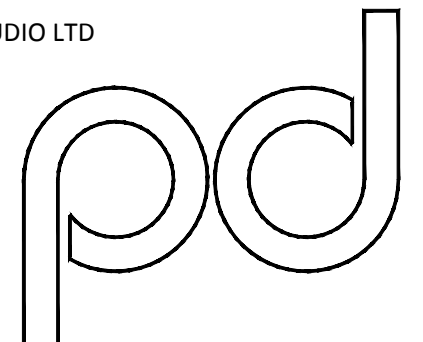


T : 01635 254910
 M : 07917 203071
 E : nick@pdstudio.co.uk

Appendix 2


Report all discrepancies, errors and omissions.
 Verify all dimensions on site before commencing any work on site or preparing shop drawings.
 All materials, components and workmanship are to comply with the relevant British Standards, Codes of Practice, and appropriate manufacturers recommendations that from time to time shall apply.
 For all specialist work, see relevant specialist manufacturers drawings.

This drawing and design are copyright of The Property Design Studio Ltd.


Revision	Date	Initial
A	14.05.2015	NP

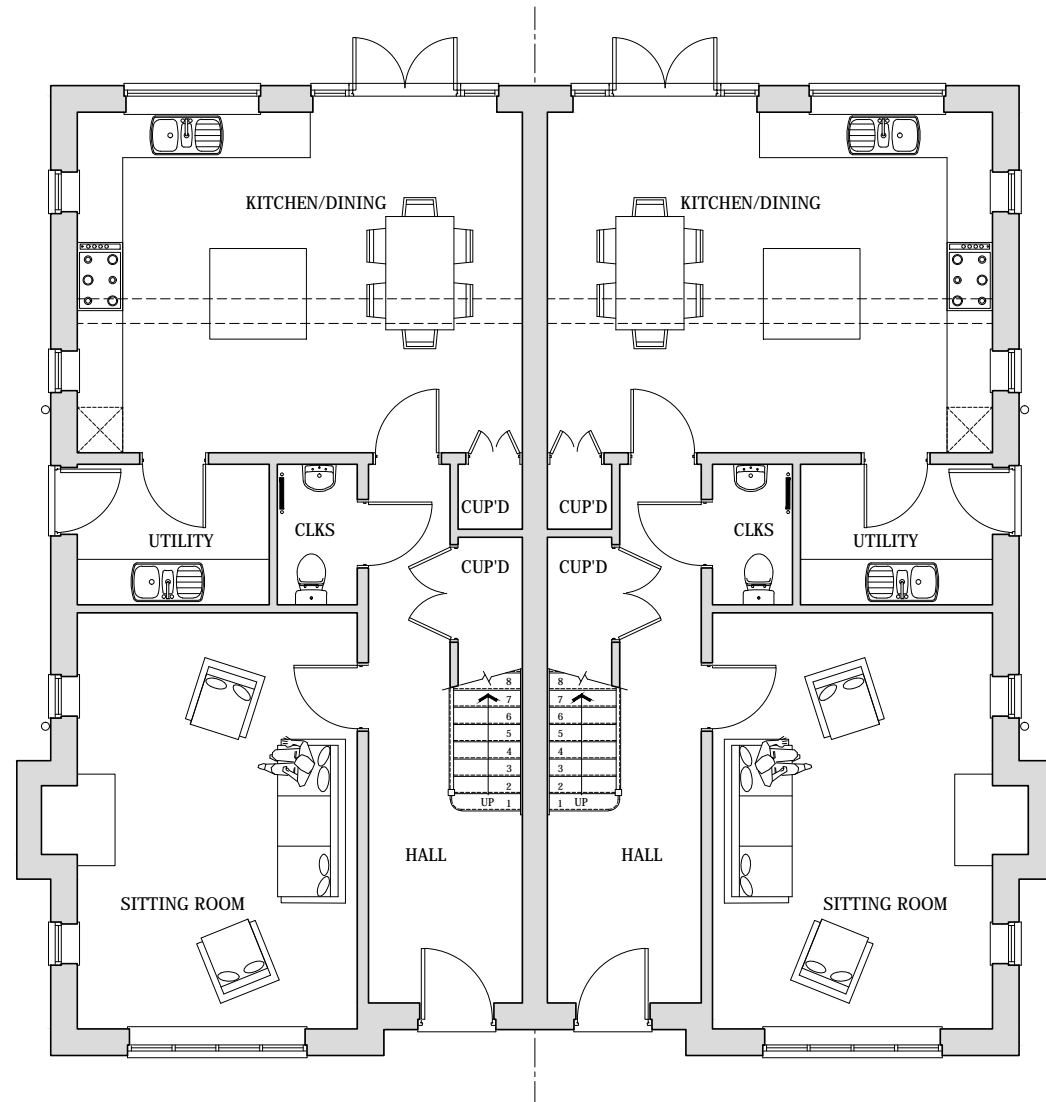

GROUND FLOOR PLAN

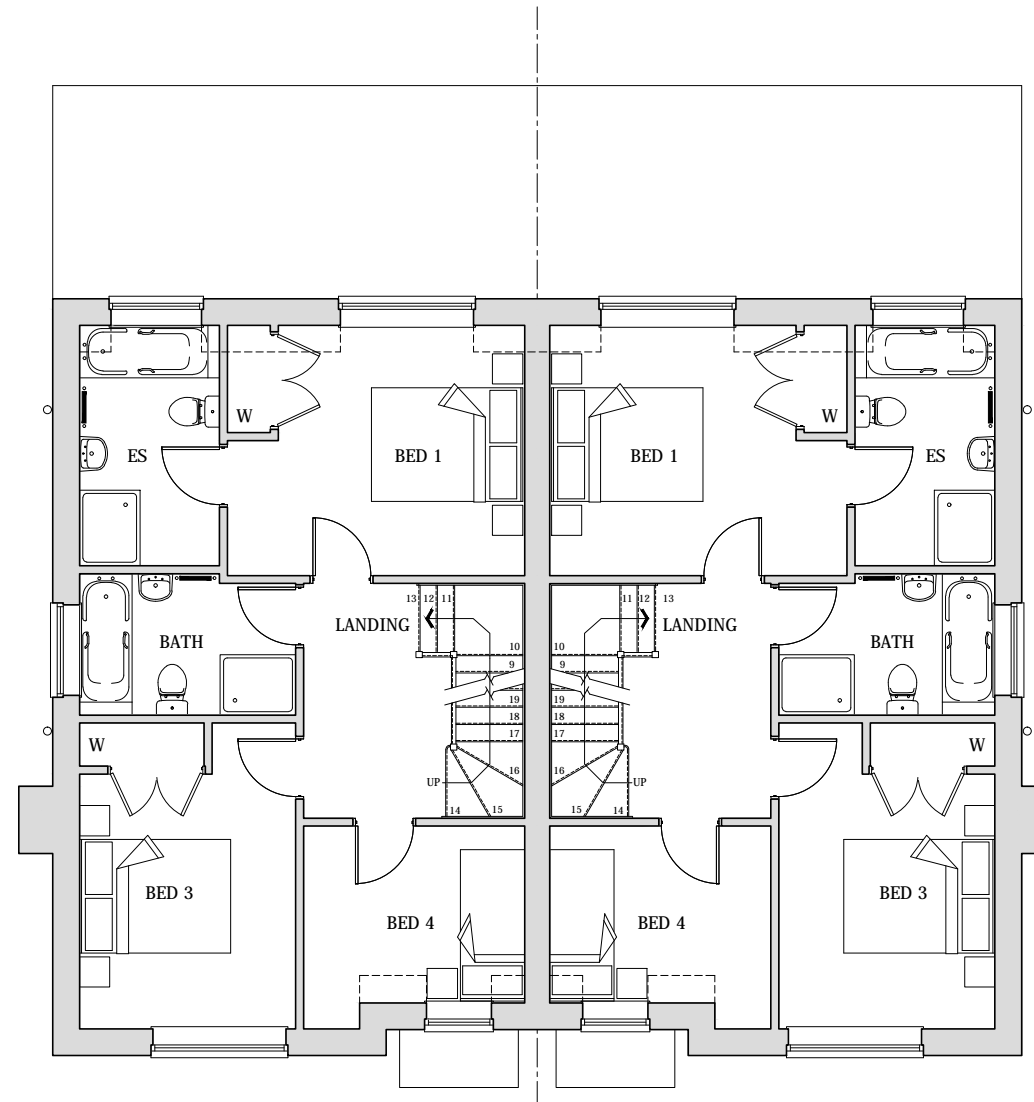

FIRST FLOOR PLAN

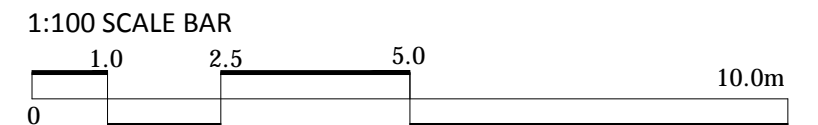


Status
PLANNING

Project
**WANTAGE TENNIS CLUB
 FOLIAT DRIVE, WANTAGE
 FOR DONNINGTON NEW HOMES**

Drawing Title
**GROUND FLOOR PLAN
 FIRST FLOOR PLAN**

Date	Scale	Drawn by
16.02.2015	1:100 @ A3 1:200 @ A4	NP
Project No	Drawing No	Revision
1080	120	A

THE PROPERTY DESIGN STUDIO LTD
 ASHTON GROVE
 BALL HILL
 NEWBURY
 BERKSHIRE
 RG20 0NL

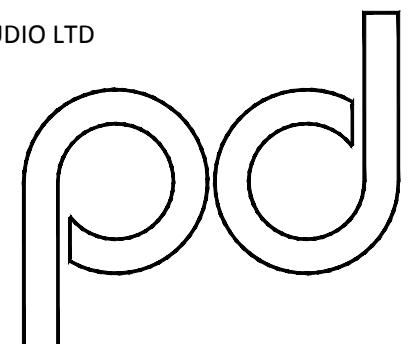

T : 01635 254910
 M : 07917 203071
 E : nick@pdstudio.co.uk

Appendix 2



FRONT ELEVATION - RENDER



SIDE ELEVATION



REAR ELEVATION




SIDE ELEVATION

Report all discrepancies, errors and omissions.
 Verify all dimensions on site before commencing any work on site or preparing shop drawings.
 All materials, components and workmanship are to comply with the relevant British Standards, Codes of Practice, and appropriate manufacturers recommendations that from time to time shall apply.
 For all specialist work, see relevant specialist manufacturers drawings.

This drawing and design are copyright of The Property Design Studio Ltd.

Revision	Date	Initial
A	01.05.2015	NP
REAR ATTIC DORMERS REPLACED WITH ROOF WINDOWS. REMOVAL OF ONE ROOF WINDOW TO FRONT ROOF SLOPE.		
B	14.05.2015	NP
RIDGE AND EAVES HEIGHT REDUCED BY 500MM. REAR DORMER WINDOWS AT FIRST FLOOR LEVEL. REDUCED HEIGHT WINDOW TO BED 4.		

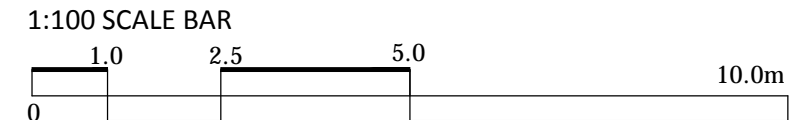

Status

PLANNING

Project

**WANTAGE TENNIS CLUB
 FOLIAT DRIVE, WANTAGE
 FOR DONNINGTON NEW HOMES**

Drawing Title

**PLOT 3 AND 4
 ELEVATIONS**

Date
 16.02.2015

Scale
 1:100 @ A3
 1:200 @ A4


Drawn by
 NP

Project No
 1080

Drawing No
 123

Revision
 B

THE PROPERTY DESIGN STUDIO LTD
 ASHTON GROVE
 BALL HILL
 NEWBURY
 BERKSHIRE
 RG20 0NL

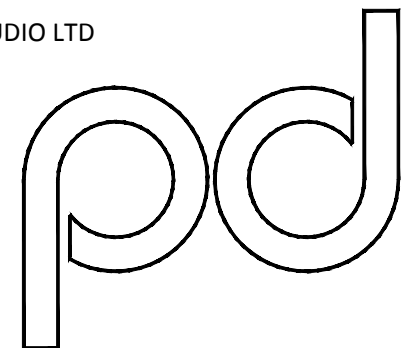

T : 01635 254910
 M : 07917 203071
 E : nick@pdstudio.co.uk

Appendix 2



FRONT ELEVATION - BRICK



SIDE ELEVATION



REAR ELEVATION




SIDE ELEVATION

Report all discrepancies, errors and omissions.
 Verify all dimensions on site before commencing any work on site or preparing shop drawings.
 All materials, components and workmanship are to comply with the relevant British Standards, Codes of Practice, and appropriate manufacturers recommendations that from time to time shall apply.
 For all specialist work, see relevant specialist manufacturers drawings.

This drawing and design are copyright of The Property Design Studio Ltd.

Revision		Date	Initial
A	REAR ATTIC DORMERS REPLACED WITH ROOF WINDOWS. REMOVAL OF ONE ROOF WINDOW TO FRONT ROOF SLOPE.	01.05.2015	NP
B	RIDGE AND EAVES HEIGHT REDUCED BY 500MM. REAR DORMER WINDOWS AT FIRST FLOOR LEVEL. REDUCED HEIGHT WINDOW TO BED 4.	14.05.2015	NP

1:100 SCALE BAR

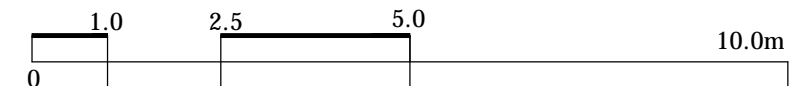

Status

PLANNING

Project

**WANTAGE TENNIS CLUB
 FOLIAT DRIVE, WANTAGE
 FOR DONNINGTON NEW HOMES**

Drawing Title

**PLOT 5 AND 6
 ELEVATIONS**

Date
 16.02.2015

Scale
 1:100 @ A3
 1:200 @ A4


Drawn by
 NP

Project No
 1080

Drawing No
 124

Revision
 B

THE PROPERTY DESIGN STUDIO LTD
 ASHTON GROVE
 BALL HILL
 NEWBURY
 BERKSHIRE
 RG20 0NL

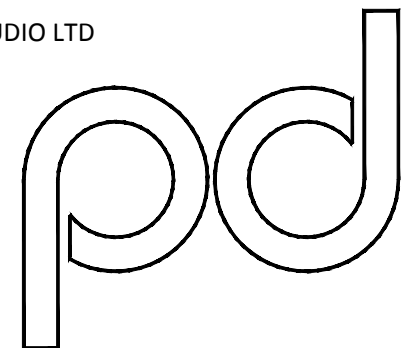


T : 01635 254910
 M : 07917 203071
 E : nick@pdstudio.co.uk

Appendix 2

NOTES

1. ANY LANDSCAPING SHOWN IS INDICATIVE, REFER TO LANDSCAPING LAYOUT FOR LANDSCAPE PROPOSALS.
2. REFER TO SITE SURVEY DRAWING FOR EXISTING FEATURES, LEVELS ETC

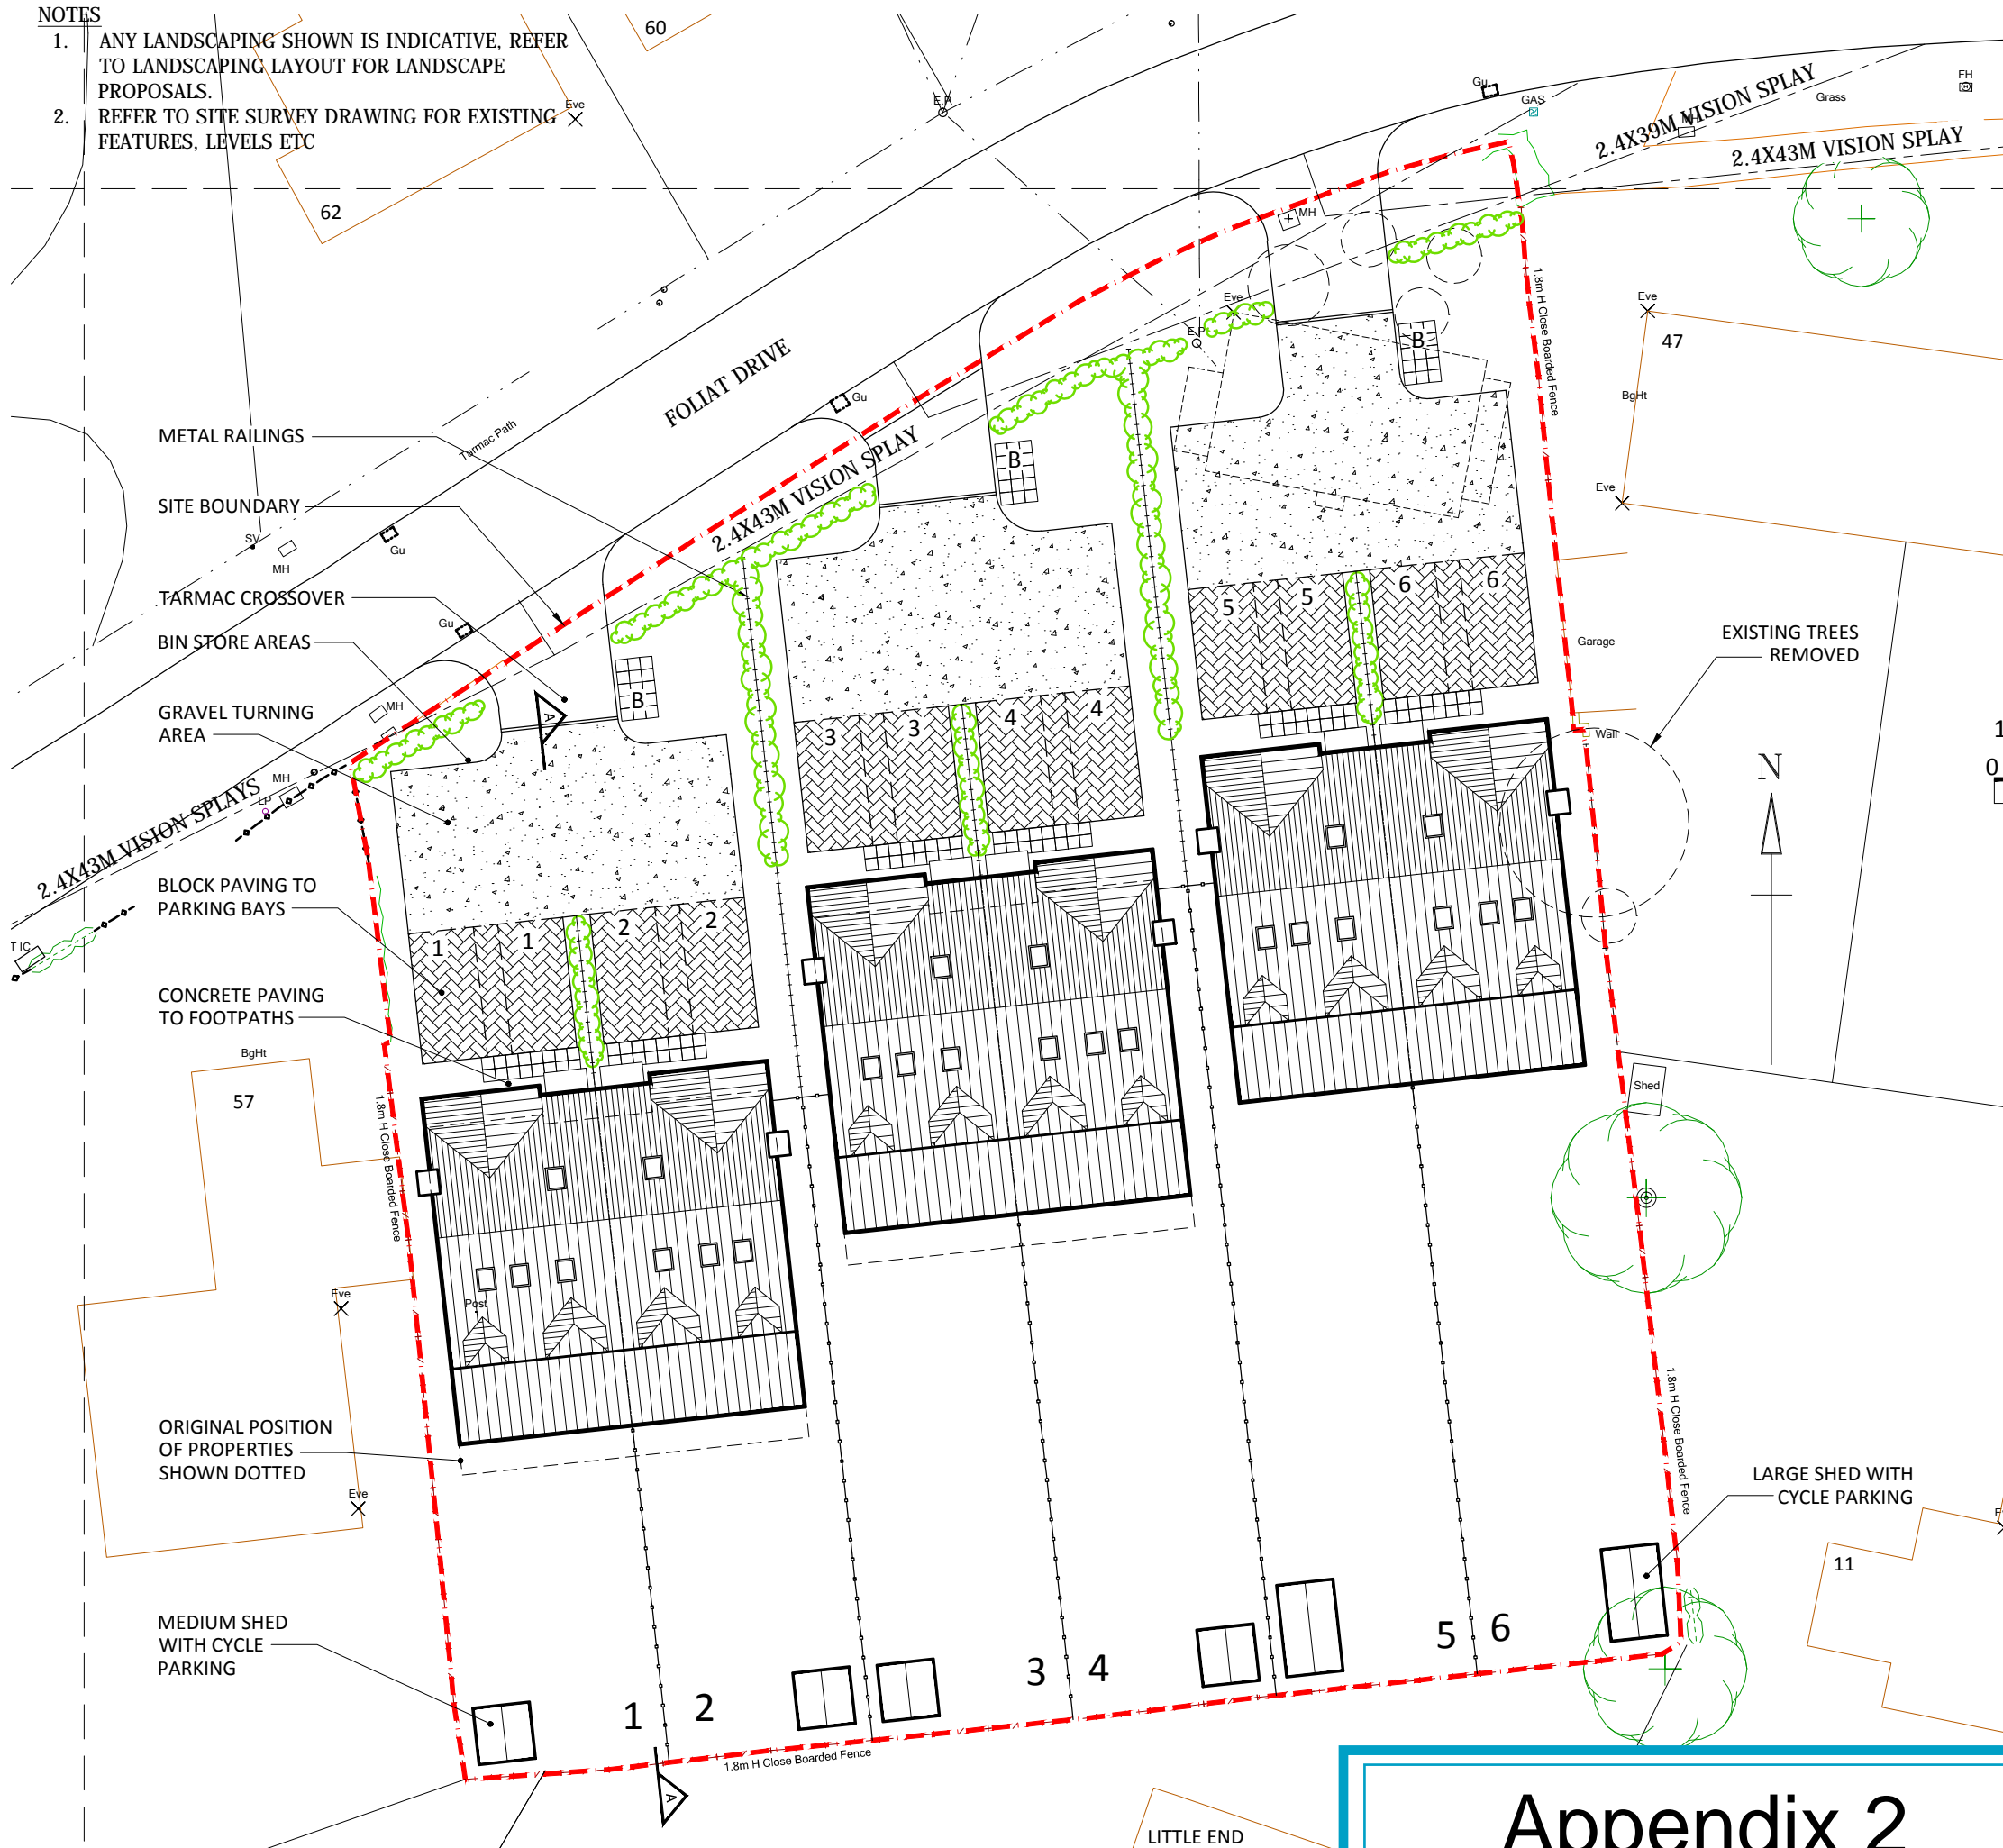

Report all discrepancies, errors and omissions. Verify all dimensions on site before commencing any work on site or preparing shop drawings. All materials, components and workmanship are to comply with the relevant British Standards, Codes of Practice, and appropriate manufacturers recommendations that from time to time shall apply. For all specialist work, see relevant specialist manufacturers drawings.

This drawing and design are copyright of The Property Design Studio Ltd.

Revision	Date	Initial
A	02.04.2015	NP
PARKING AND ACCESS ROAD AMENDED; HOUSES MOVED SLIGHTLY SOUTH TO ENABLE REVISED PARKING		
B	01.05.2015	NP
ROOF PLANS, PARKING AREA, PROPERTY POSITIONS AMENDED		
C	14.05.2015	NP
PLOT 5/6 MOVED BACK TO ORIGINAL POSITION; ROOF PLANS AMENDED		




Status
PLANNING

Project
**WANTAGE TENNIS CLUB
FOLIAT DRIVE, WANTAGE
FOR DONNINGTON NEW HOMES**

Drawing Title
SITE LAYOUT PLAN

Date	Scale	Drawn by
16.02.2015	1:250 @ A3 1:500 @ A4	NP
Project No	Drawing No	Revision
1080	100	C

THE PROPERTY DESIGN STUDIO LTD
ASHTON GROVE
BALL HILL
NEWBURY
BERKSHIRE
RG20 0NL

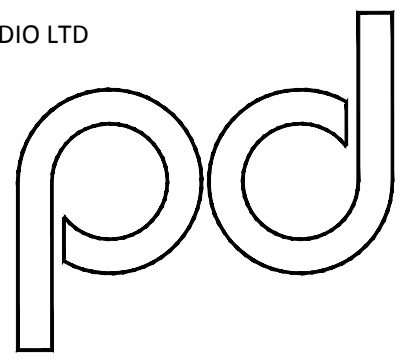

Tel: 01635 254910
Tel: 07917 203071
Email: nick@pdstudio.co.uk



Appendix 2

Report all discrepancies, errors and omissions.
 Verify all dimensions on site before commencing any work on site or preparing shop drawings.
 All materials, components and workmanship are to comply with the relevant British Standards, Codes of Practice, and appropriate manufacturers recommendations that from time to time shall apply.
 For all specialist work, see relevant specialist manufacturers drawings.

This drawing and design are copyright of The Property Design Studio Ltd.

Revision	Date	Initial
B	14.05.2015	NP

RIDGE TO ALL PLOTS REDUCED BY 500MM. ORIGINAL ROOF HEIGHTS SHOWN AS DASHED.

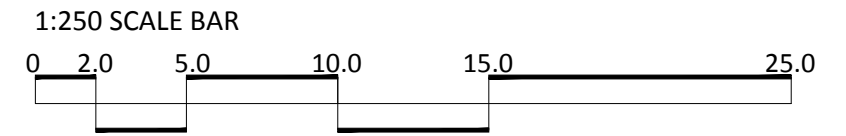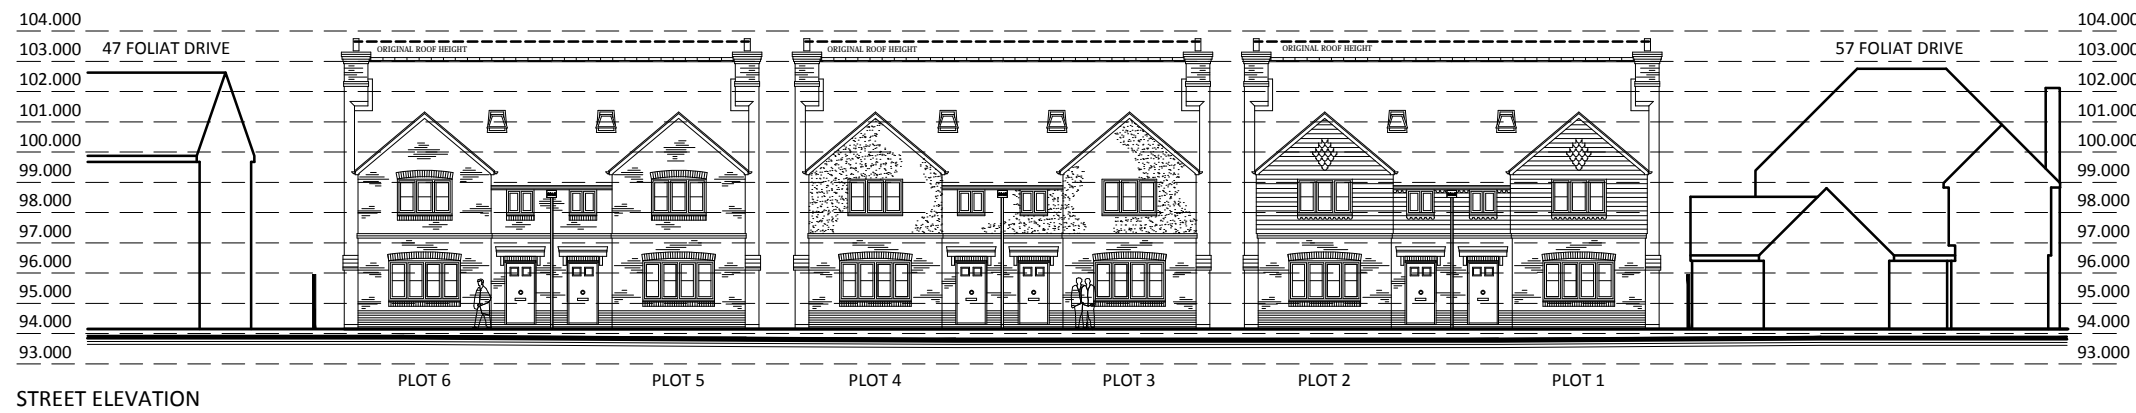

Status

PLANNING

Project

**WANTAGE TENNIS CLUB
 FOLIAT DRIVE, WANTAGE
 FOR DONNINGTON NEW HOMES**

Drawing Title

**STREET ELEVATION
 SITE SECTION**

Date
 16.02.2015


Scale
 1:250 @ A3
 1:500 @ A4

Drawn by
 NP


Project No
 1080

Drawing No
 101

Revision
 B

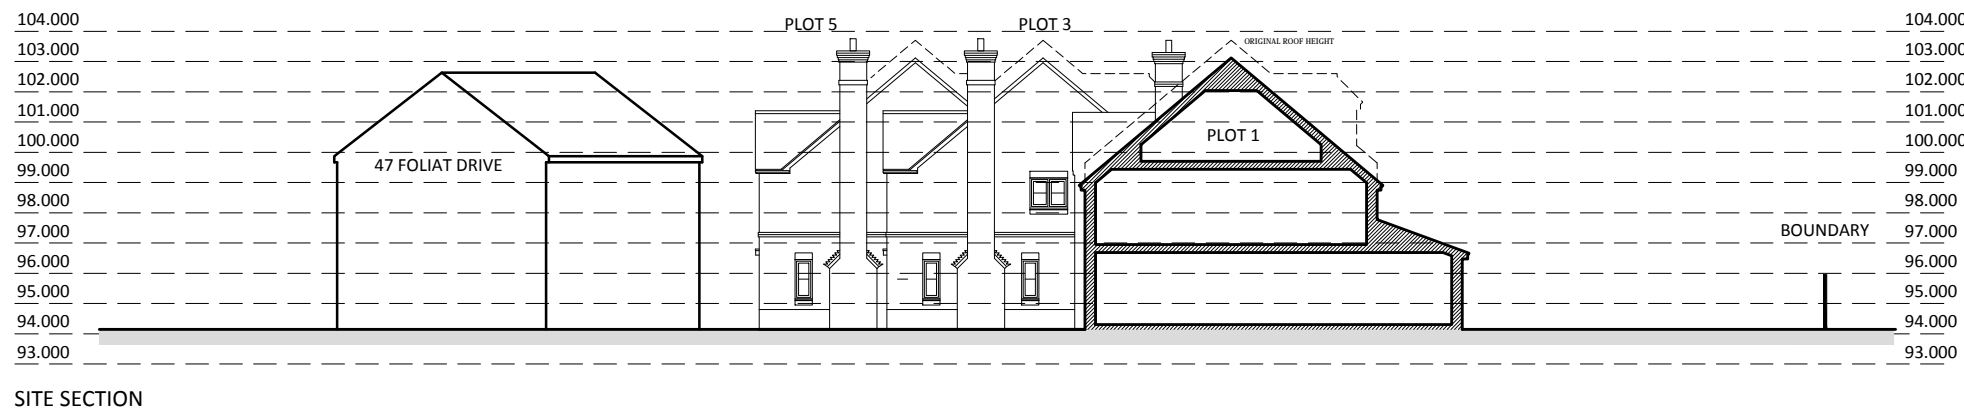

THE PROPERTY DESIGN STUDIO LTD
 ASHTON GROVE
 BALL HILL
 NEWBURY
 BERKSHIRE
 RG20 0NL

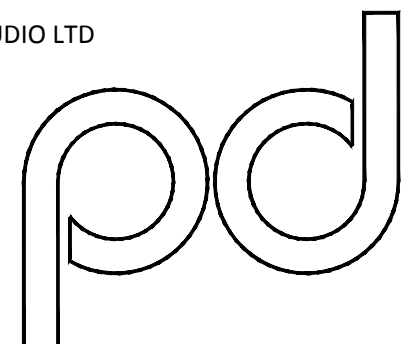

T : 01635 254910
 M : 07917 203071
 E : nick@pdstudio.co.uk

Appendix 2