


45 Hutchomb Road

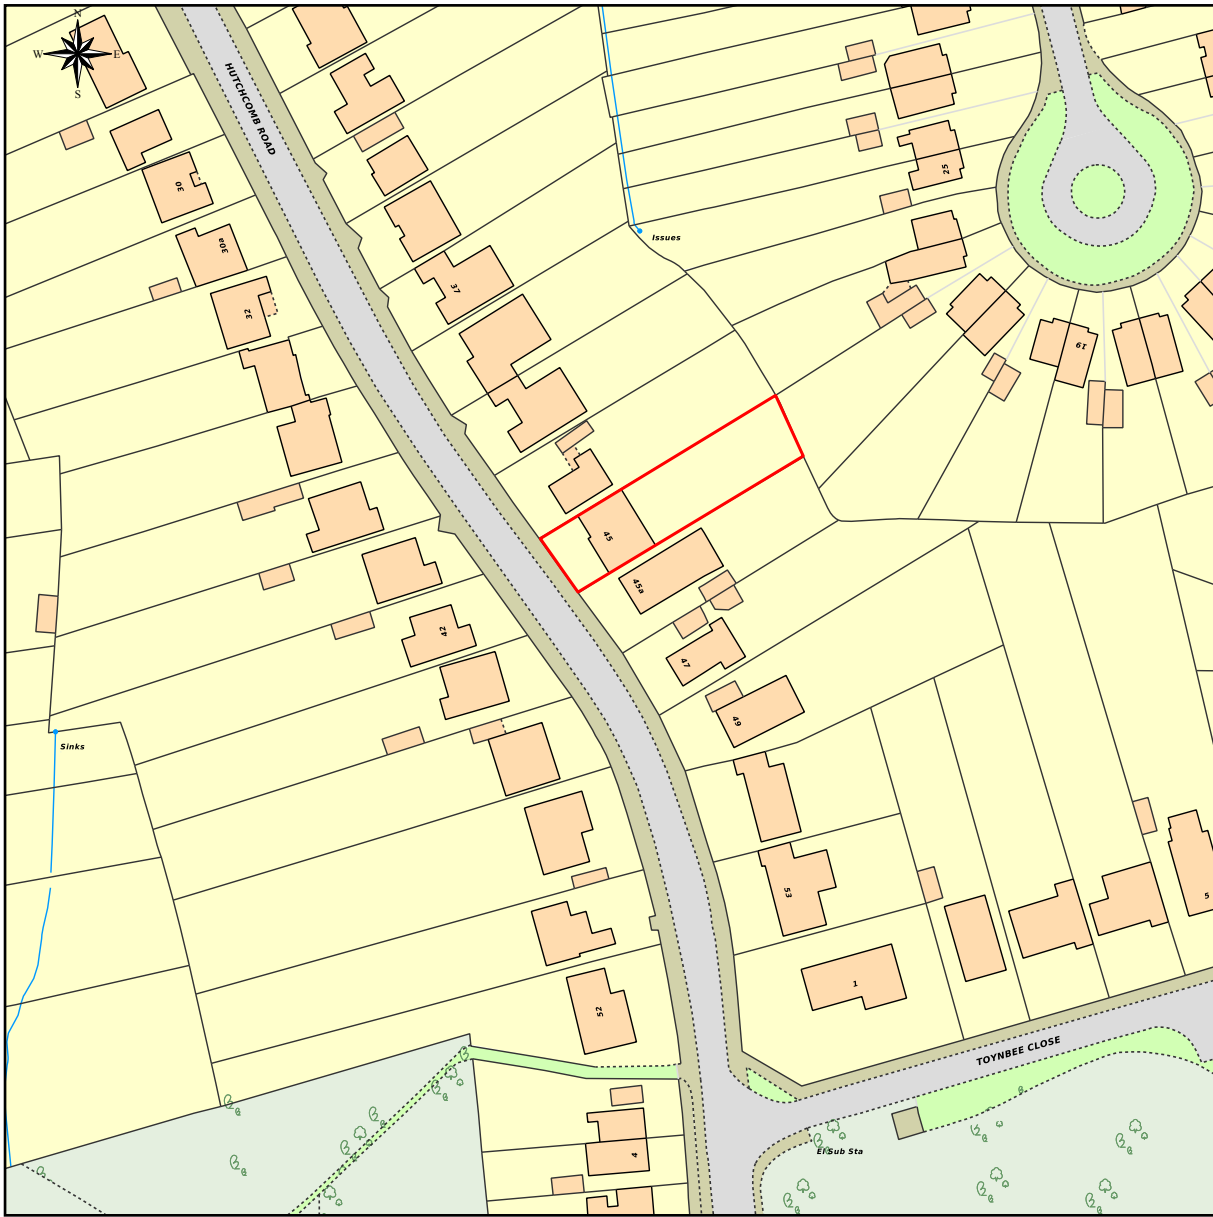

This Plan includes the following Licensed Data: OS MasterMap Colour PDF Location Plan by the Ordnance Survey National Geographic Database and incorporating surveyed revision available at the date of production. Reproduction in whole or in part is prohibited without the prior permission of Ordnance Survey. The representation of a road, track or path is no evidence of a right of way. The representation of features, as lines is no evidence of a property boundary. © Crown copyright and database rights, 2015. Ordnance Survey 0100031673

0m 20m 40m 60m 80m 100m

Scale: 1:1250, paper size: A4

Location Plan






45 Hutchomb Road
Botley
Oxford
OX2 9HL



PATRICK STIMPSON BA (Arch), Dip (Arch), ARB
+44 (0)7891 608893
patrick@space-program.co.uk
www.space-program.co.uk

plans ahead by emapsite™

Prepared by: Patrick Stimpson, 02-02-2015

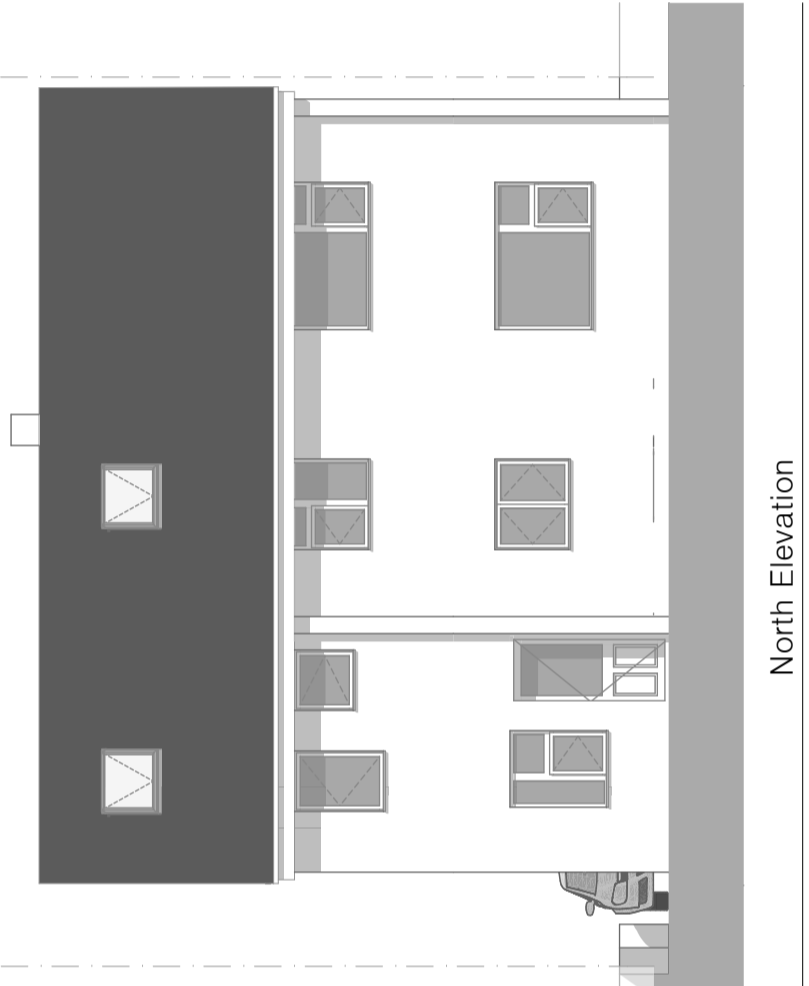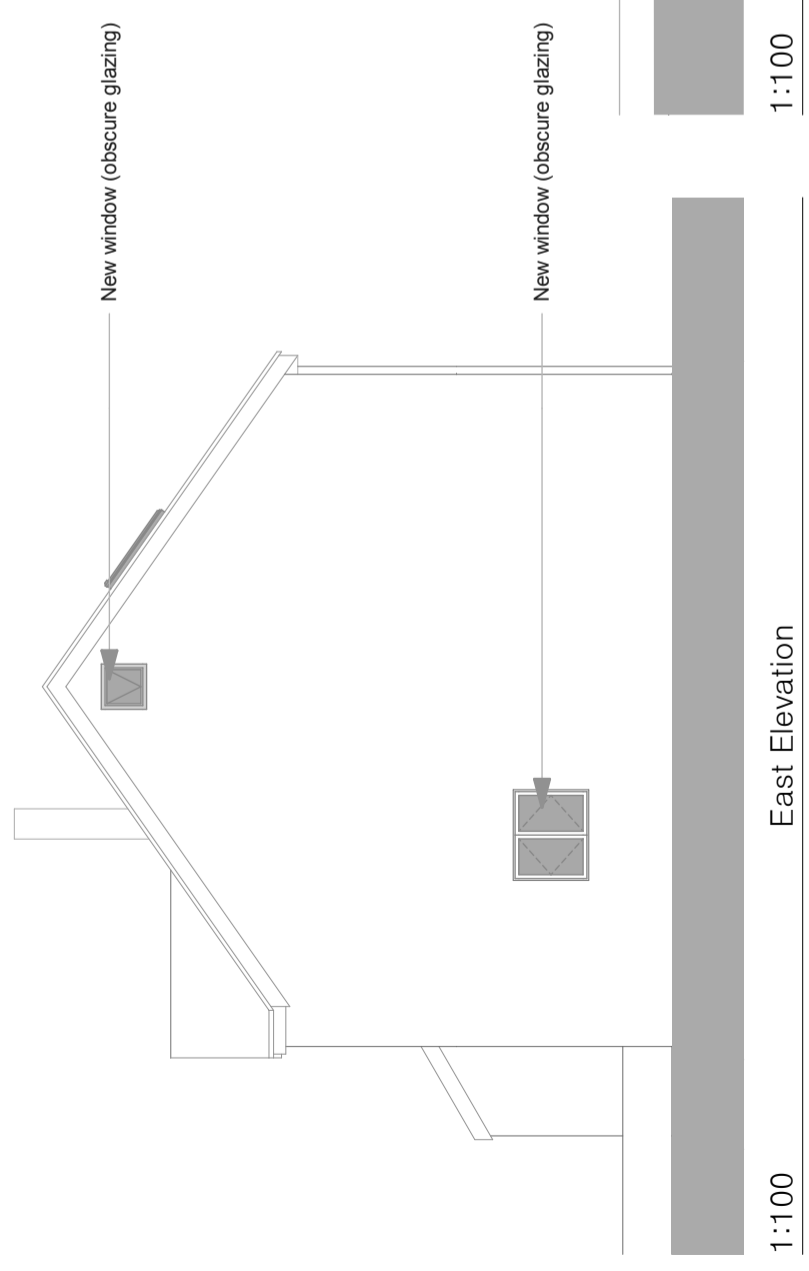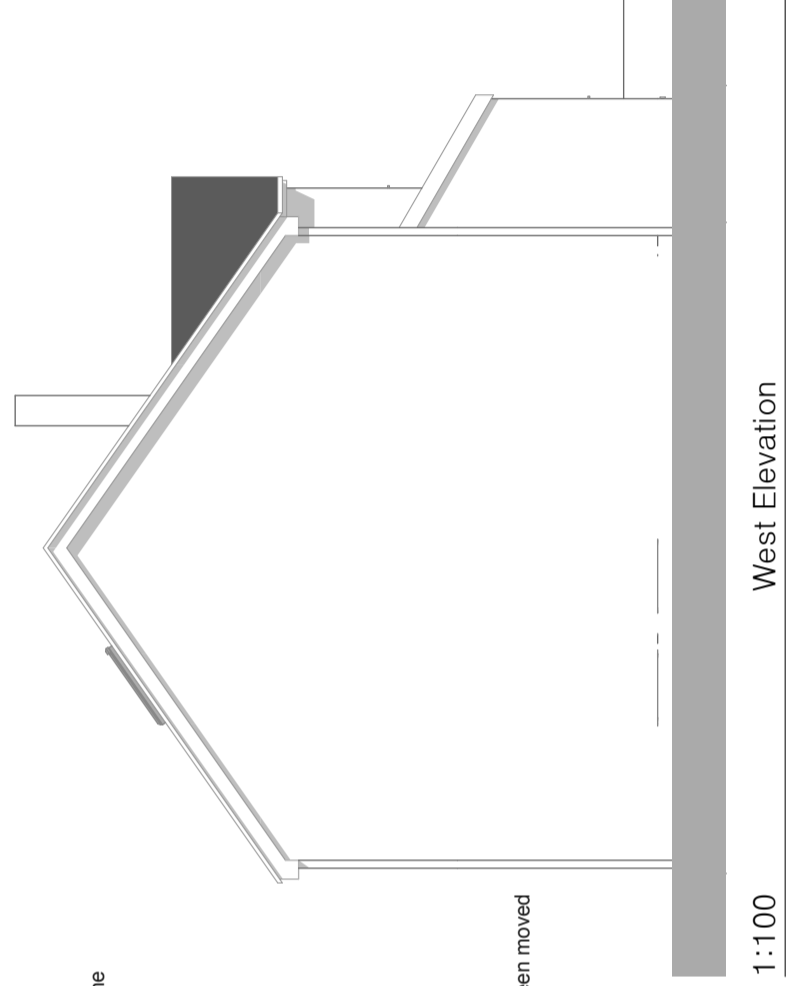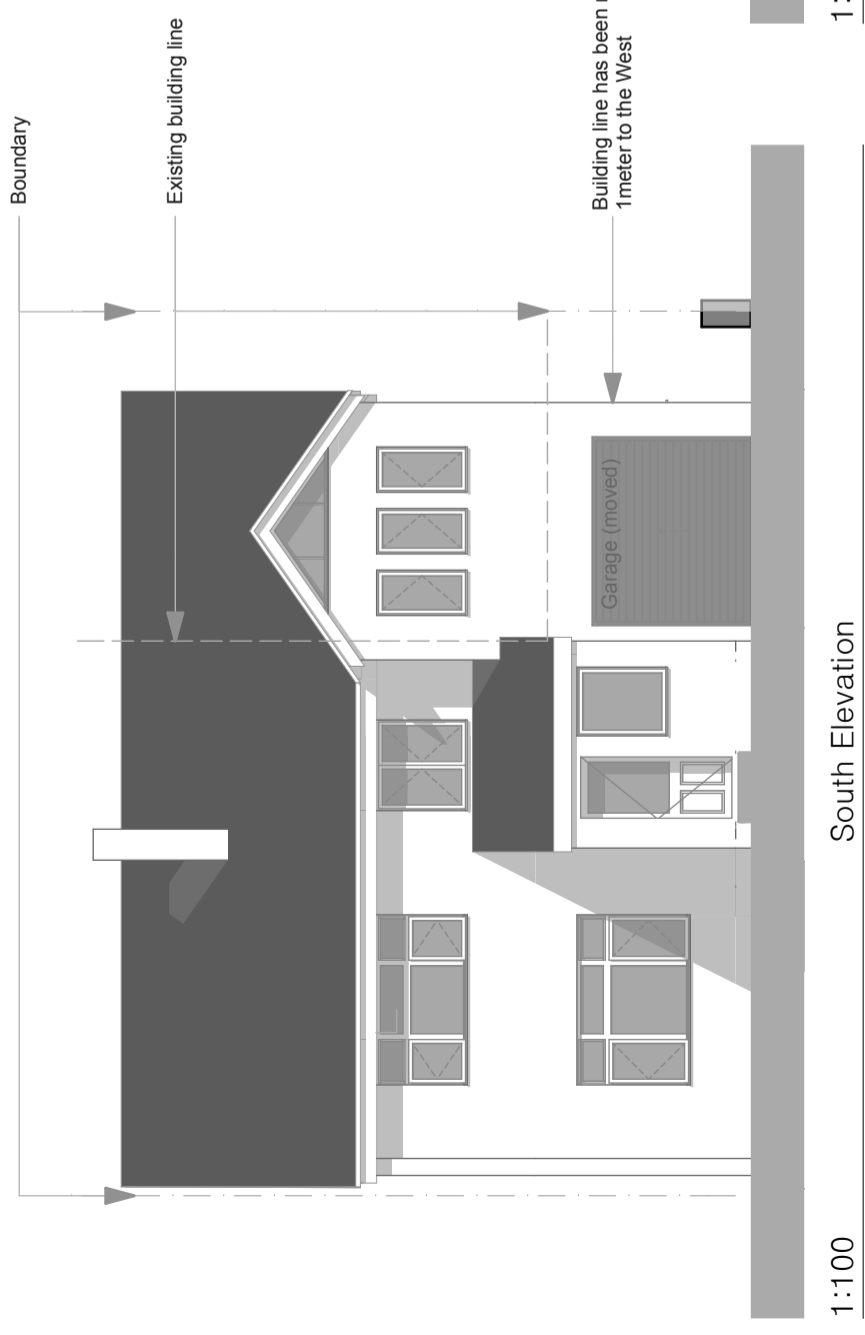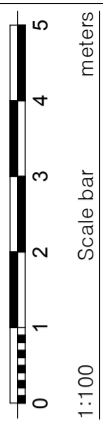

Rev A 16/04/15
East wall moved West by 1 meter

SPACE PROGRAM
ARCHITECTURE
t: 0789160883
e: patrick@space-program.co.uk

Job Title
45 Hutchcomb Road
45 Hutchcomb Road
Oxford
OX2 9HL

Drawing Name
Proposed Plans

Drawing Status
Planning

Drawn by
JB Date
16/02/15
Checked by
PS Date
16/02/15

Drawing Scale
1/100 @A3

Drawing Number
0066.A.04.1 Revision
A