

NOTE:  
The level of information in this drawing is in the relation to making the PLANNING APPLICATION. The information shown should not be used for any other purpose (such as building regulations, costing or construction) unless permission is expressly given by client/architect. Rights for part wall and rights of light lies with the client.  
A specialist measured survey has not been carried out on the site. All dimensions should be checked on site.



01. SITE LOCATION PLAN 1:1250@A3



02. BLOCK PLAN 1:500@A3

All dimensions to be checked on site before commencing work on shop drawings  
 Figured dimensions are in preference to scaled  
 ©anthony hayward RIBA

**anthony hayward**  
**ARCHITECT**


PARSONAGE HOUSE GOOSEY OXON SN7 8PA  
 E Mail arhahome@aol.com Tel 01367 710389

Client **MUIR**


Project **Detached garage/workshop with playroom/office over 2 NEW COTTAGES, BUCKLAND MARSH**  
 EXISTING

Title **PLANS, ELEVATIONS, SECTION**


Scale	Dwg. No.	Date
1:100	116/ 101	JUN 2015

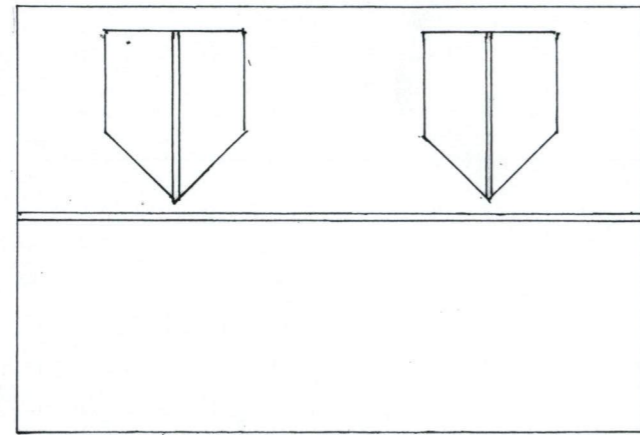


Roof

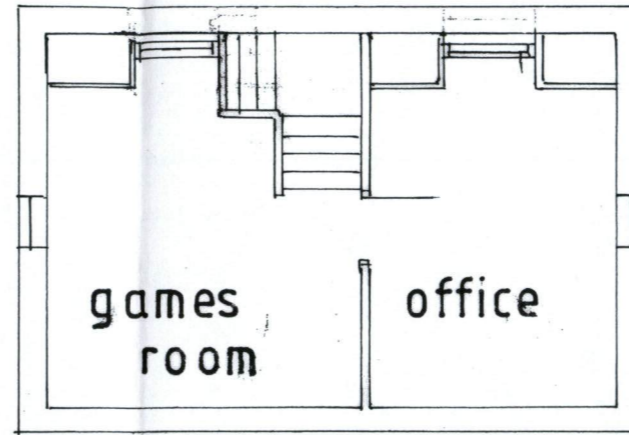


1st

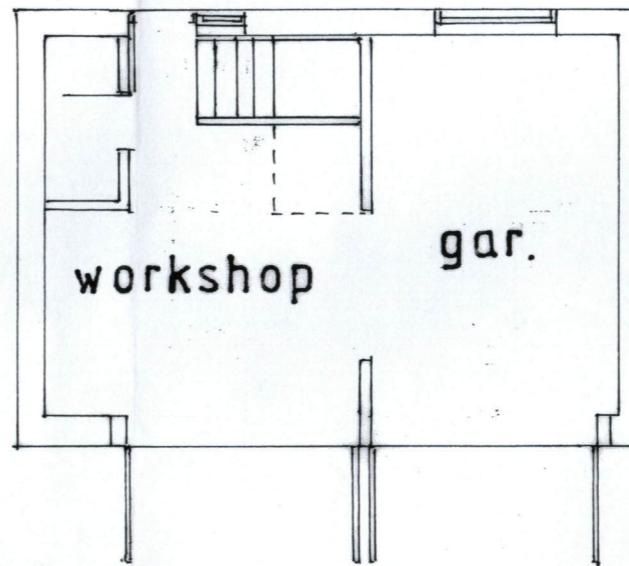


Ground

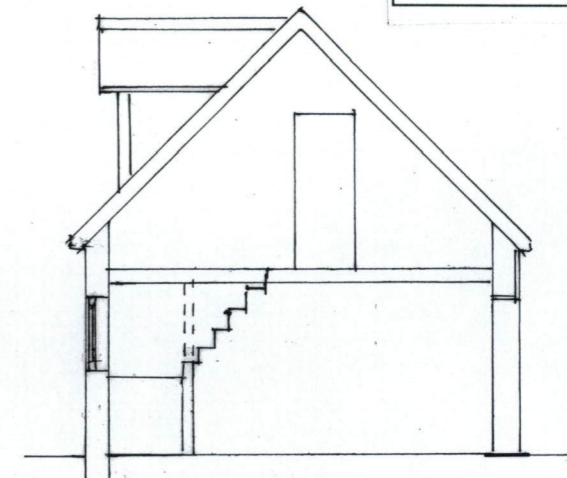


Section

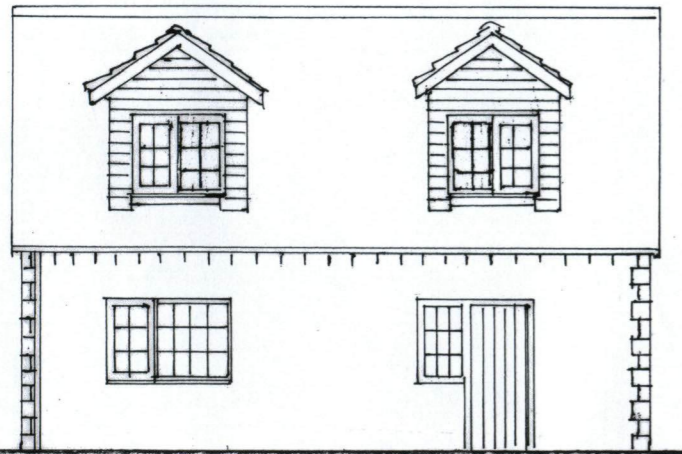


W

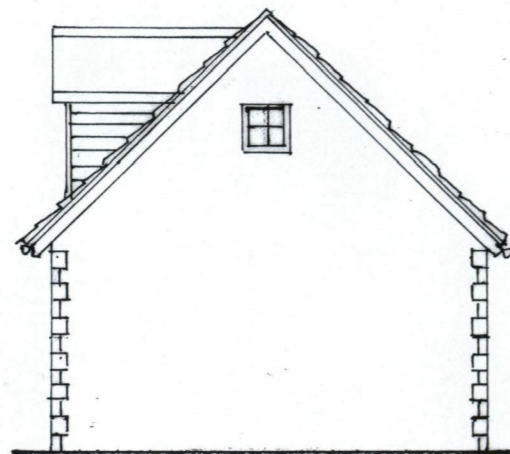

S

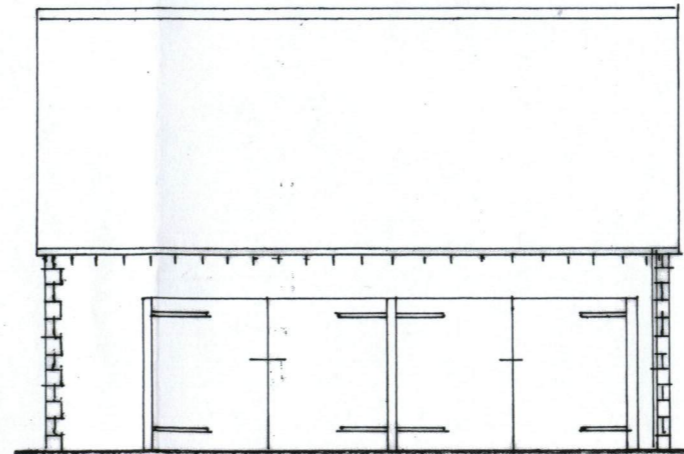


E

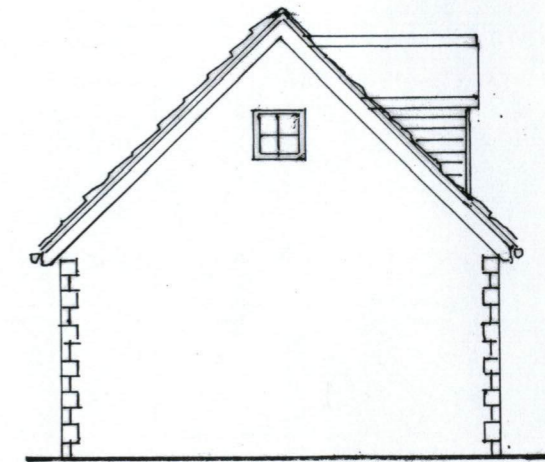

N

Elevations

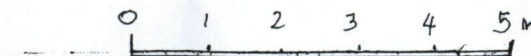

All dimensions to be checked on site before commencing work on shop drawings  
 Figured dimensions are in preference to scaled  
 ©anthony hayward RIBA

**anthony hayward**  
**ARCHITECT**


PARSONAGE HOUSE GOOSEY OXON SN7 8PA  
 E Mail arhahome@aol.com Tel 01367 710389

Client **MUIR**


Project **Detached garage/workshop with playroom/office over**  
**2 NEW COTTAGES, BUCKLAND MARSH**

Title **PLANS, ELEVATIONS, SECTION**


Scale 1:100	Dwg. No. <b>116/ 101</b>	Date <b>JUL 2013</b>
----------------	-----------------------------	-------------------------

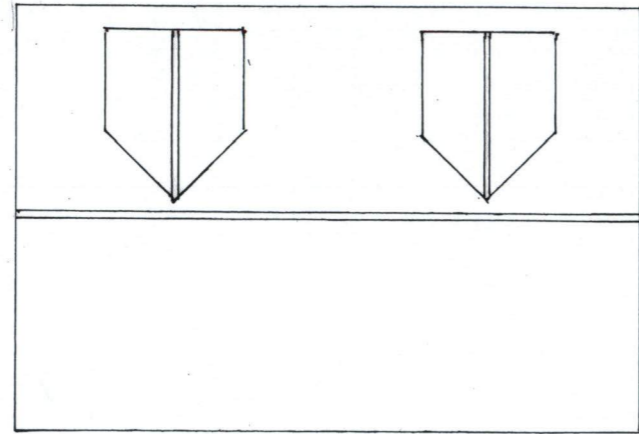


Roof

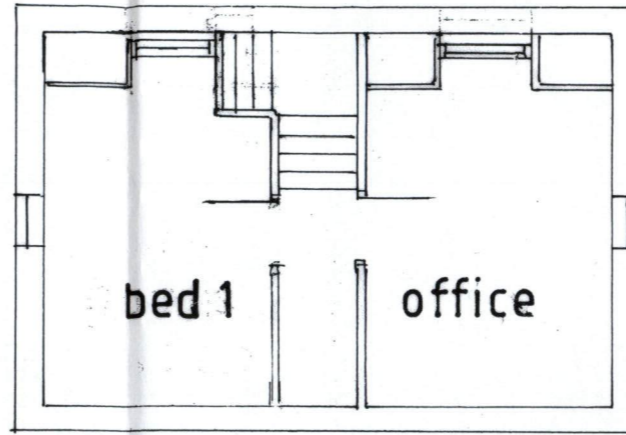


1st

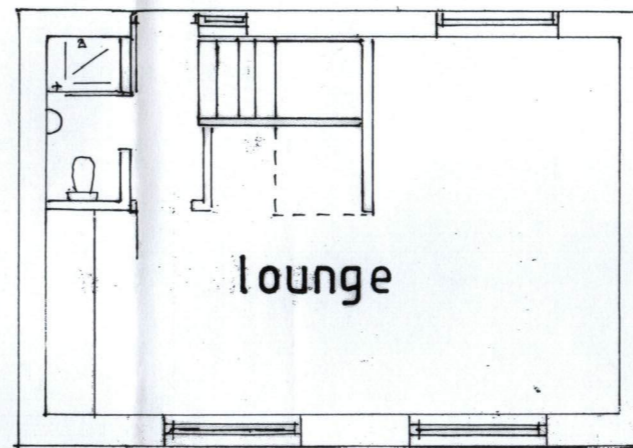


Ground

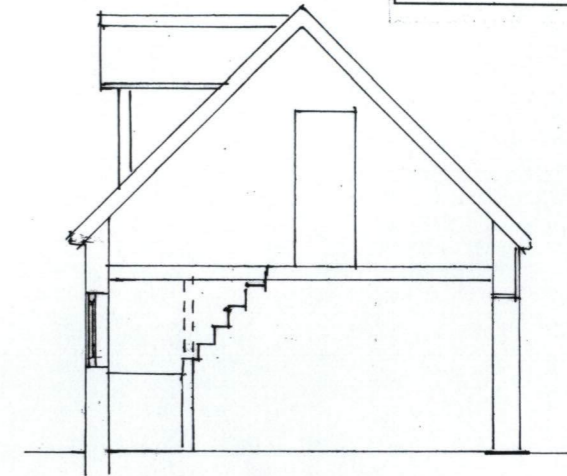


Section

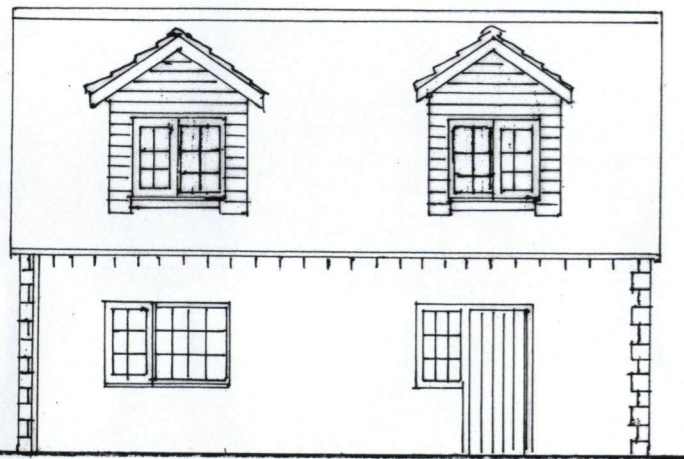


W

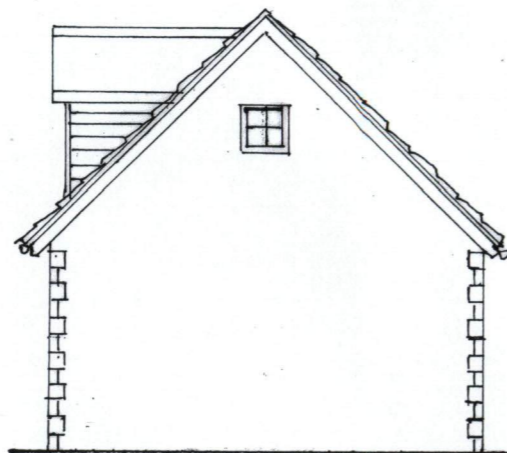

S

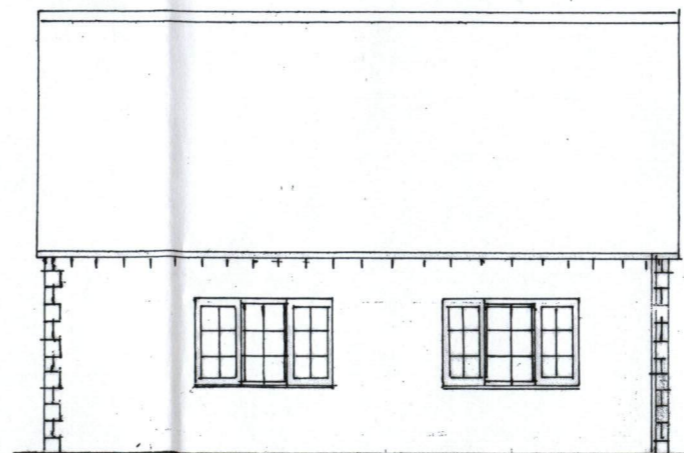

E

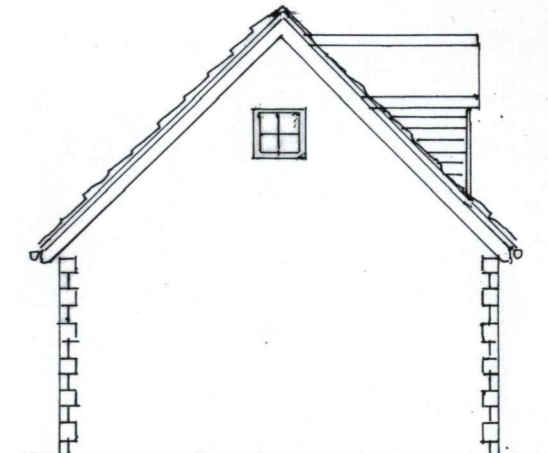

N

Elevations

