


06/00943/OUT  
DRA/477/9-X

VALE OF WHITE HORSE  
DISTRICT COUNCIL  
REG'D 06 JUN 2006  
CORPORATE POSTAL  
SERVICES - 3

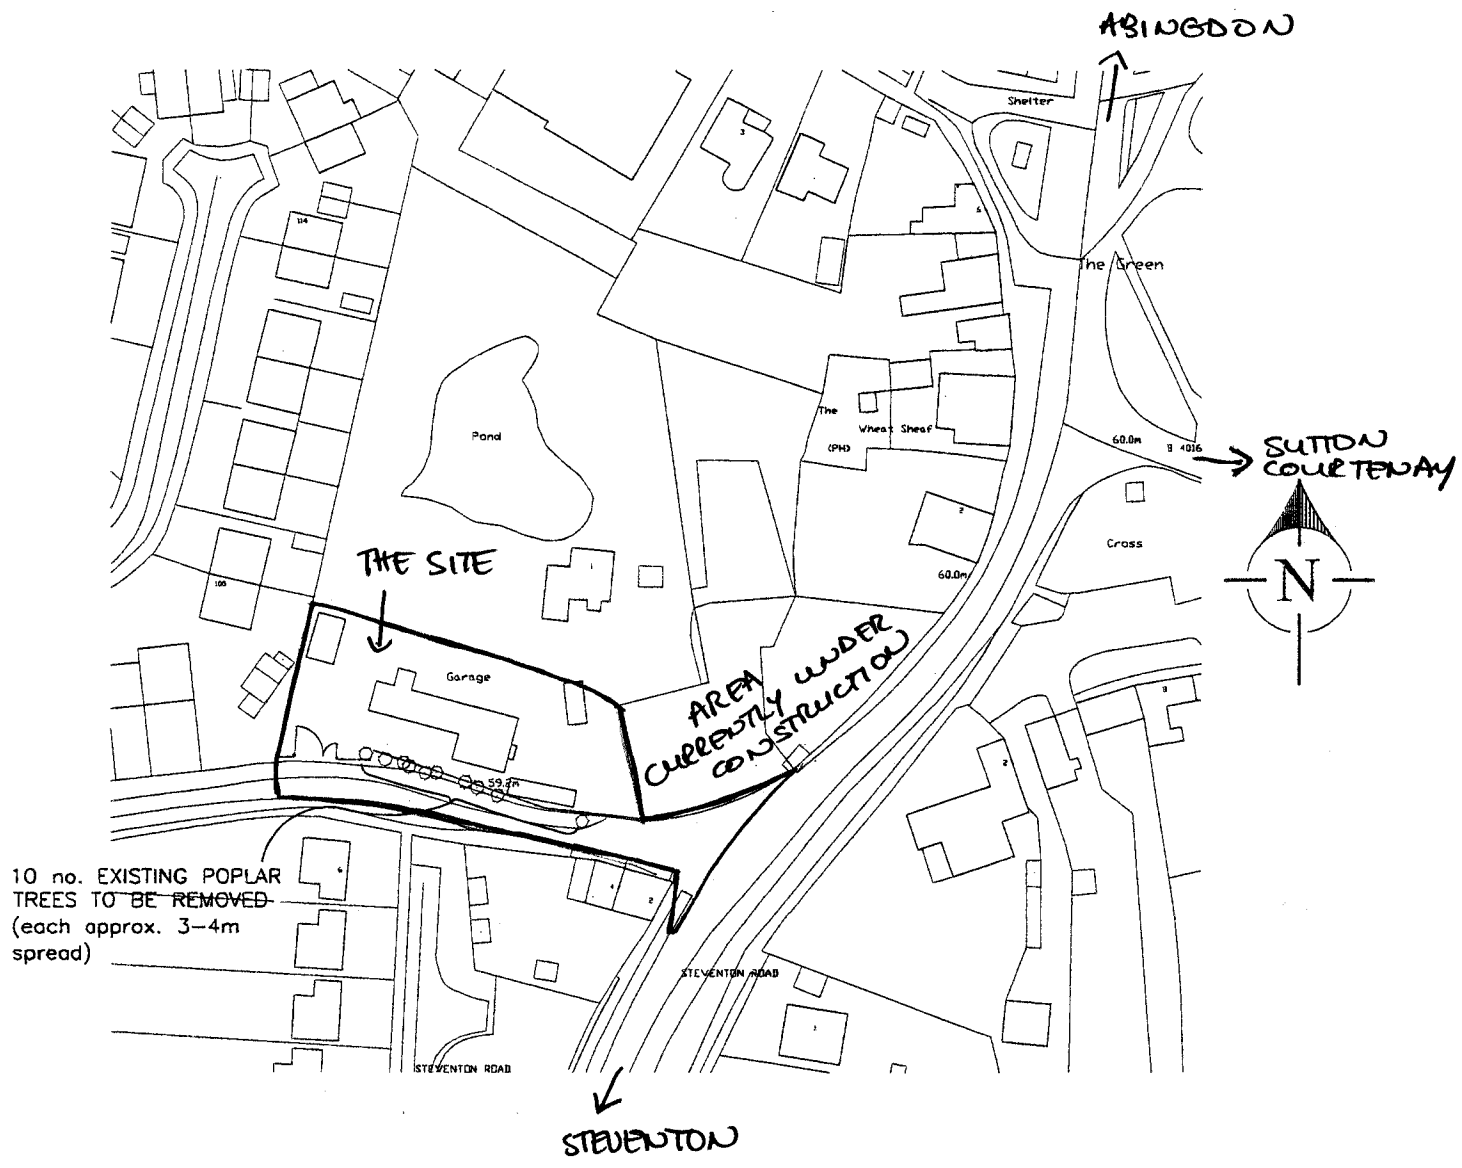

# APPENDIX 1

PROJECT TITLE	No.1 THE GREEN, DRAYTON, OXON FORMER GARAGE SITE
DRAWING TITLE	EXISTING SITE LOCATION PLAN
CLIENT	
drawn	LB
date	MARCH 06
scale	1:1250
dwg no.	553/SL04


**PCA**  
LONDON  
ARCHITECTS & DESIGNERS

9 High Street, Eynsham, Oxford OX29 4HA  
Telephone: 01865 882646 Fax: 01865 883219  
email: PCA@PCA-Architects.com

06/00943/OUT  
 DRA/477/9-X

VALE OF WHITE HORSE  
 DISTRICT COUNCIL  
 REG'D 06 JUN 2006  
 CORPORATE POSTAL  
 SERVICES - 3

# APPENDIX 1

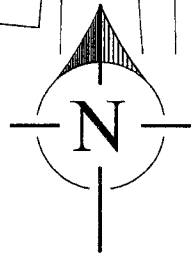

- 1:50 = 5 m
- 1:100 = 6 m
- 1:200 = 12 m
- 1:500 = 30 m
- 1:1250 = 75 m
- 1:2500 = 150 m

This drawing is protected by the Copyright, Designs and Patents Act 1988 (Section 47). You may only download and/or print a copy for consultation purposes, to compare a current application with previous schemes, and to check whether a development is being carried out or has been completed in accordance with the approved drawings. If you require a copy of the drawings or other material for any other purpose you will need to obtain the prior permission of the copyright owner.

REV A - REVISED SITE DIMS AND PLOT LAYOUTS

PROJECT TITLE		No.1 THE GREEN, DRAYTON, OXON FORMER GARAGE SITE	
DRAWING TITLE		PROPOSED SITE LOCATION PLAN	
CLIENT			
drawn	R	scale	1:1250
date	OCT'05	dwg no.	553 SL02A

**PCA**  
LONDON

**ARCHITECTS & DESIGNERS**

9 High Street, Eynsham, Oxford OX29 4HA  
 Telephone: 01865 882646 Fax: 01865 883219  
 email: PCA@PCA-Architects.com