

Rev. Date Description

Project Title

MR P. SWAN  
2 NORFOLK CLOSE  
RADLEY  
ABINGDON, OXON

Date

AUG-15

Drawing No.

1259-S-02

Drawn

ED CLARE

Project No.

1259

Checked

Revision

Drawing Title

LOCATION PLAN

File/XREF-reference

1259-Site

Paper size/Scale



A4 1:1250

**Challow Design**

2 ELSWICH CLOSE  
GROVE  
WANTAGE  
OXON  
OX12 0BT

Tel/Fax No: 01235 771781

ed@challowdesign.co.uk

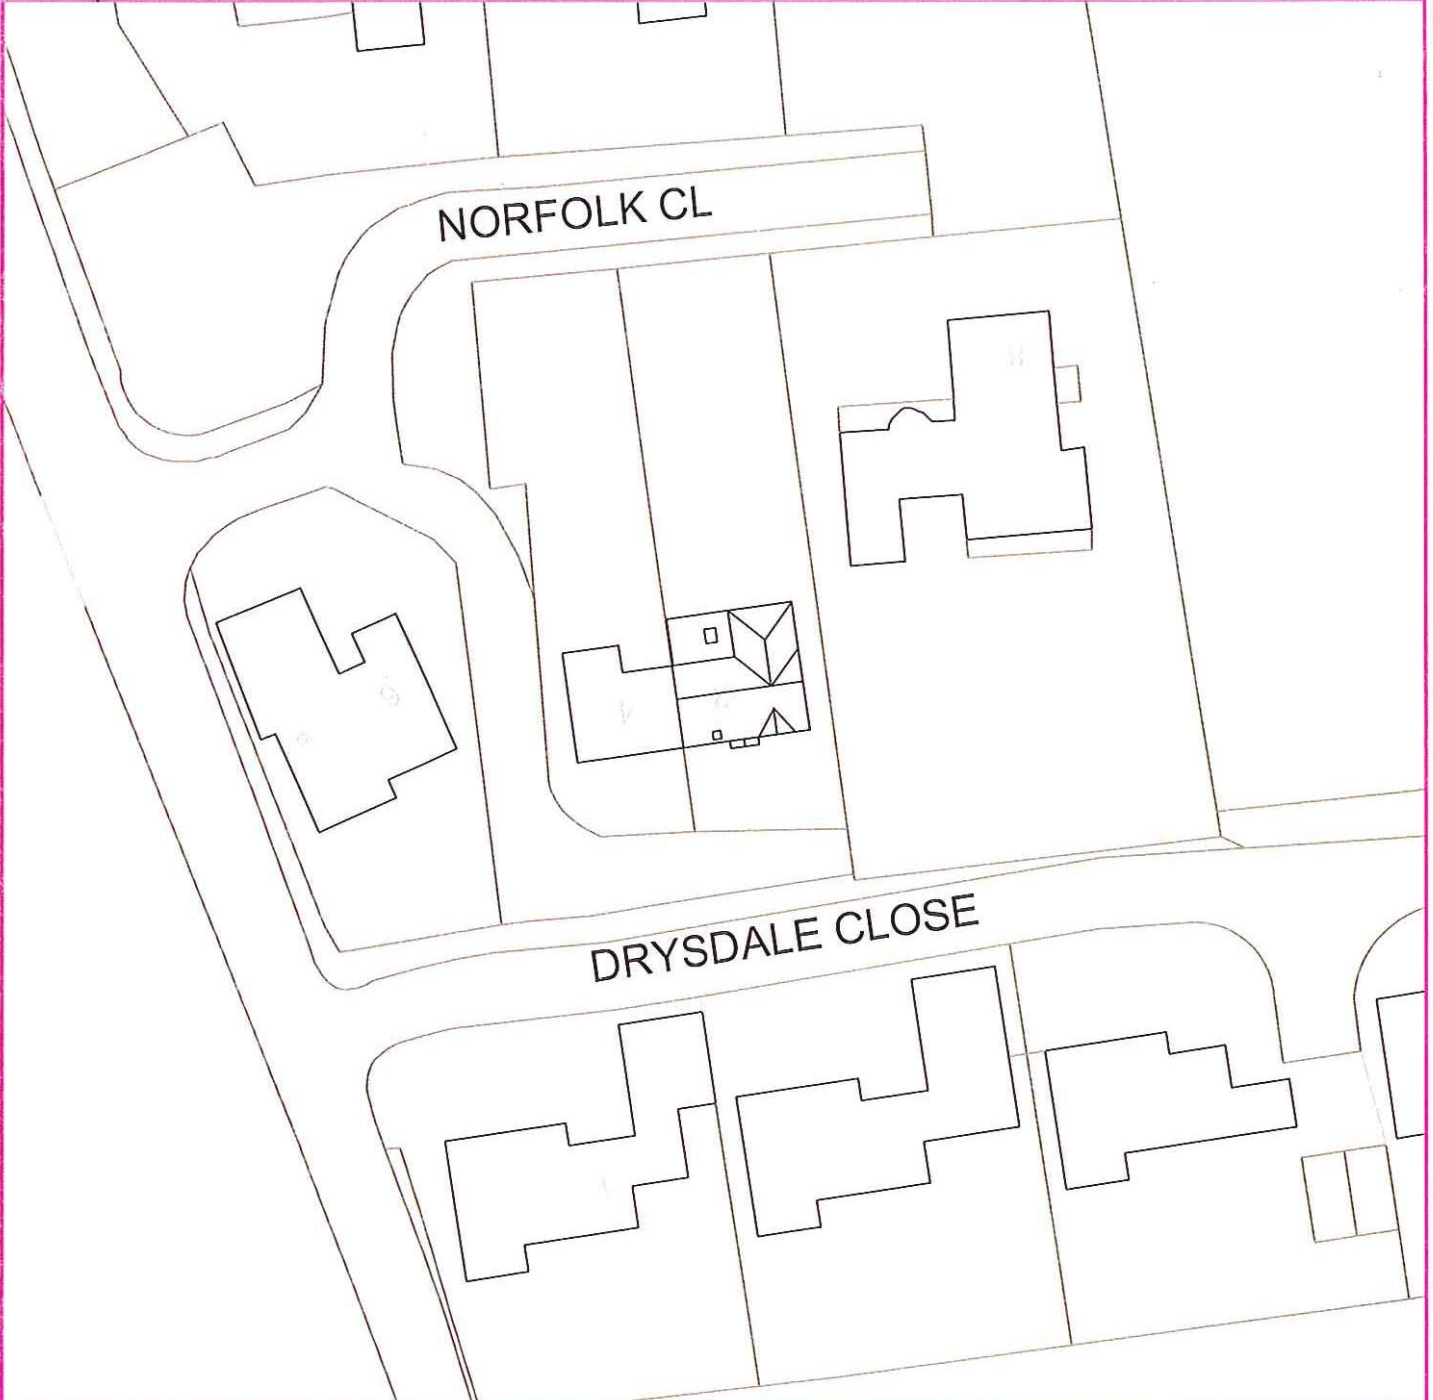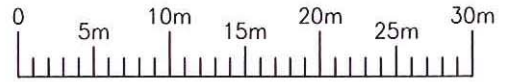

Rev.	Date	Description

Project Title

MR P. SWAN  
 2 NORFOLK CLOSE  
 RADLEY  
 ABINGDON, OXON

Drawing Title

SITE PLAN

Date

AUG-15

Drawn

ED CLARE

Checked

File/XREF-reference

1259-Site

Drawing No.

1259-S-01

Project No.

1259

Revision

Paper size/Scale

A4 1:500

**Challow Design**

2 ELSWTH CLOSE  
 GROVE  
 WANTAGE  
 OXON  
 OX12 0BT

Tel/Fax No: 01235 771781


ed@challowdesign.co.uk

This drawing is copyright and may not be altered, reproduced or used other than for the Contract Works for which it is issued without the written permission of Challow Design.


Warning:  
Do not scale this drawing. Verify all dimensions and structural details on site. If in doubt, ask before acting.




SOUTH ELEVATION

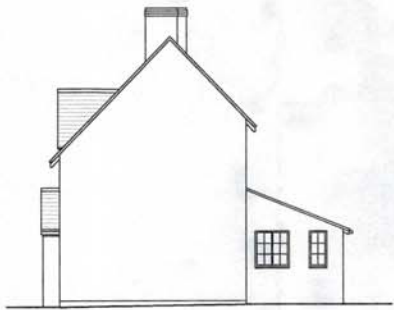


EAST ELEVATION

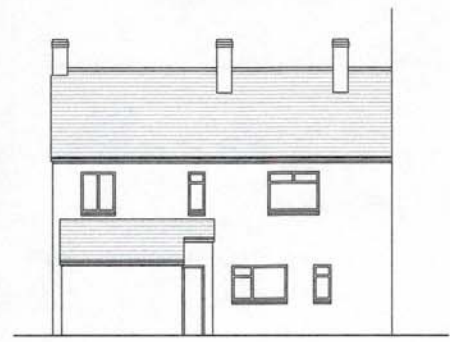

NORTH ELEVATION

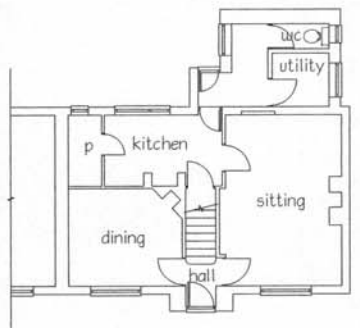

GROUND FLOOR PLAN

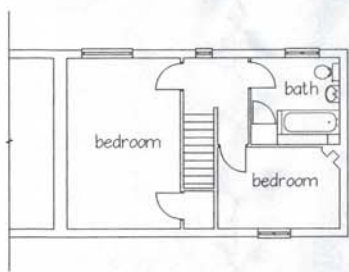

FIRST FLOOR PLAN




REV	DATE	DESCRIPTION	INITIAL

<b>Challow Design</b>			
2 ELSWTH CLOSE GROVE WANTAGE OXON OX12 0BT Tel/Fax No: 01235 771781      ed@challowdesign.co.uk			
CLIENT MR P. SWAN			
SITE/PROJECT PROPOSED EXTENSION AT 2 NORFOLK CLOSE RADLEY, ABINGDON			
<b>PLANS AND ELEVATIONS AS EXISTING</b>			
FILE/REF REFERENCE 1259			
DATE JUL-15	DRAWN BY ED CLARE	CHECKED BY	PAPER SIZE/SCALE A2 1:100
DRAWING NO. <b>1259-01</b>			REVISION



This drawing is copyright and may not be altered, reproduced or used other than for the Contract Works for which it is issued without the written permission of Challow Design.

Warning:  
Do not scale this drawing. Verify all dimensions and structural details on site. If in doubt, ask before acting.

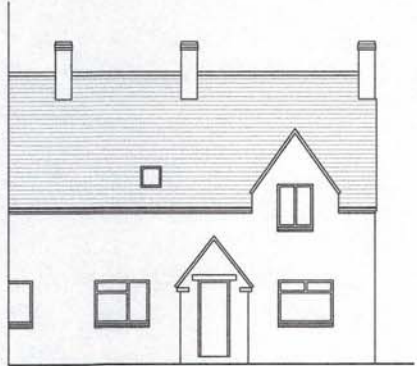

SOUTH ELEVATION




EAST ELEVATION



NORTH ELEVATION



WEST ELEVATION/SECTION  
A-A

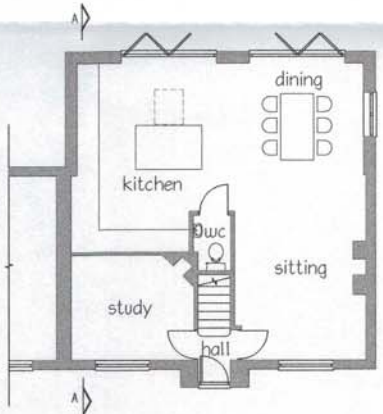

GROUND FLOOR PLAN



FIRST FLOOR PLAN



REV	DATE	DESCRIPTION	INITIAL
<b>Challow Design</b>			
2 ELSWITH CLOSE GROVE WANTAGE OXON OX12 0BT Tel/Fax No: 01235 771781      ed@challowdesign.co.uk			
CLIENT MR P. SWAN			
SITE/PROJECT PROPOSED EXTENSION AT 2 NORFOLK CLOSE RADLEY, ABINGDON <b>PLANS AND ELEVATIONS AS PROPOSED</b>			
FILE/REF REFERENCE 1259			
DATE JUL-15	DRAWN BY ED CLARE	CHECKED BY	PAPER SIZE/SCALE A2 1:100
DRAWING No. <b>1259-03</b>			REVISION