


West Challow

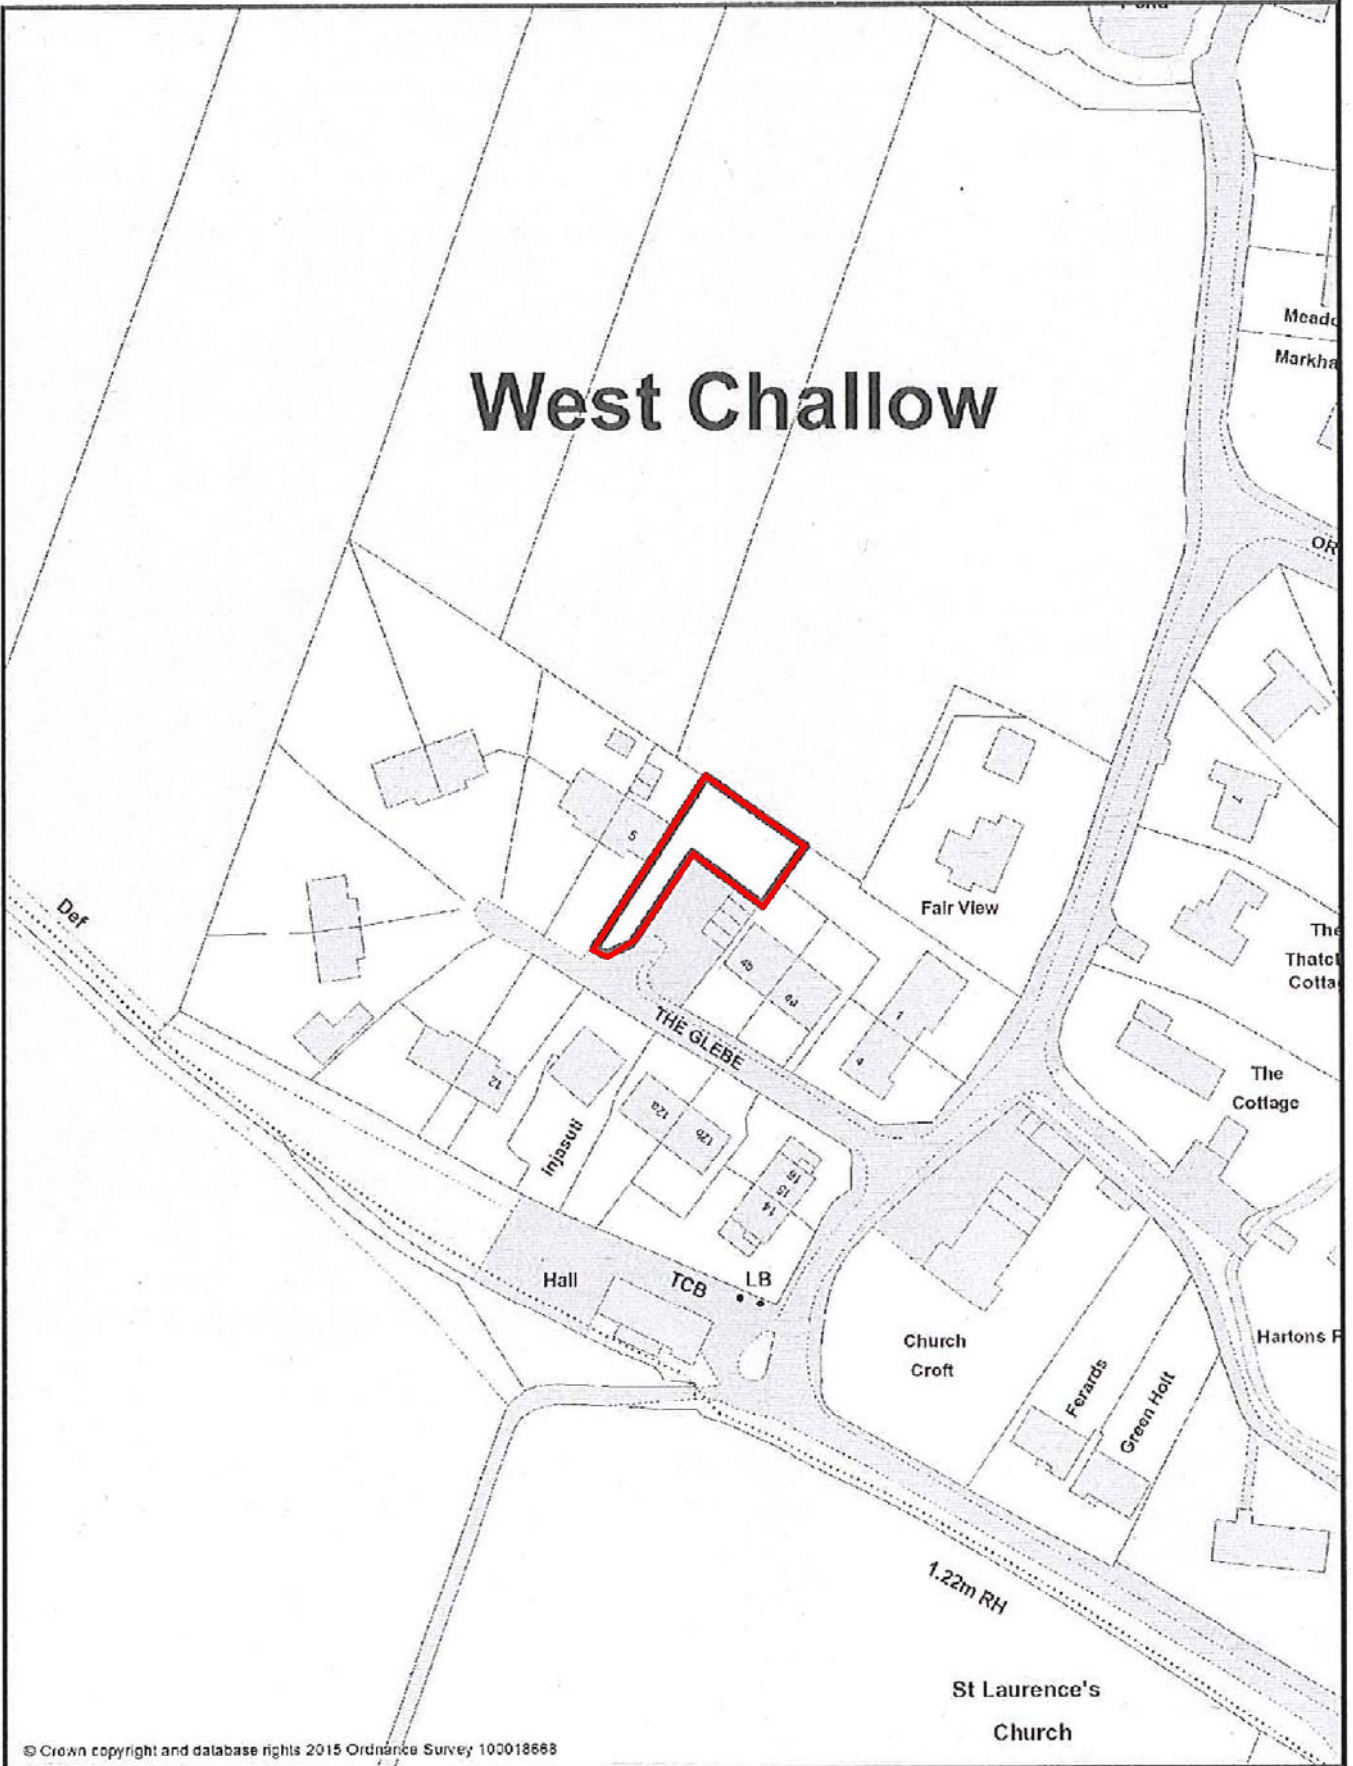





© Crown copyright and database rights 2015 Ordnance Survey 100018668

at a scale of 1:1,250






at a scale of 1:500

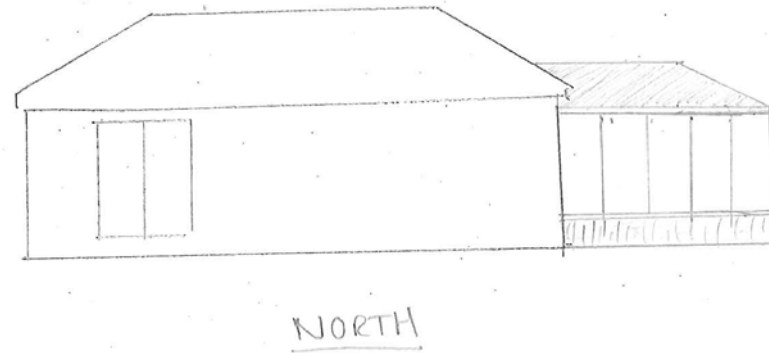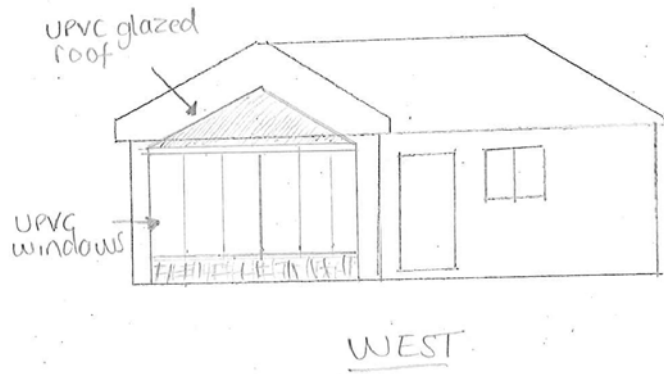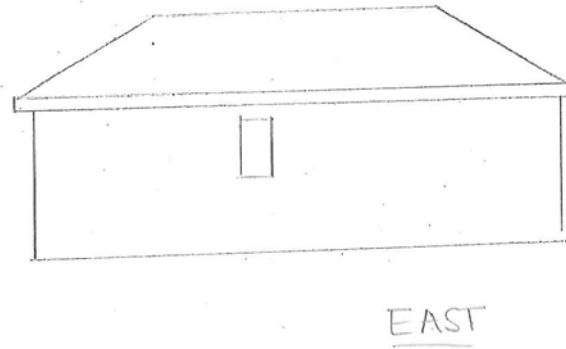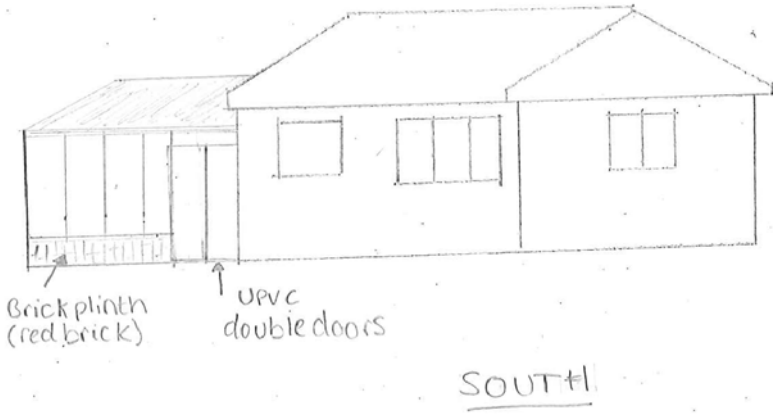


PROPOSED ELEVATIONS


Scale 1:100

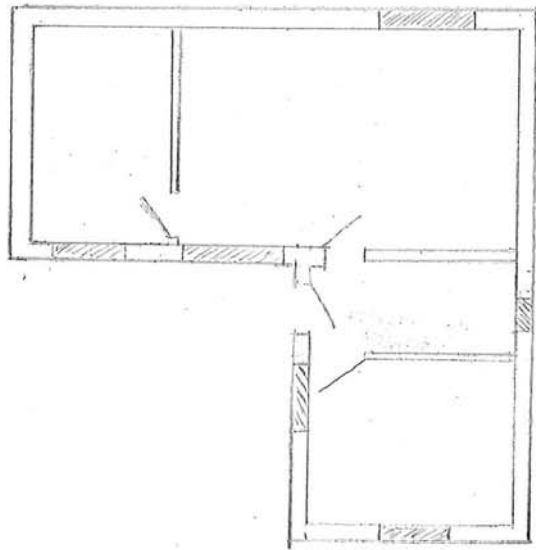


EXISTING FLOOR
scale 1:100

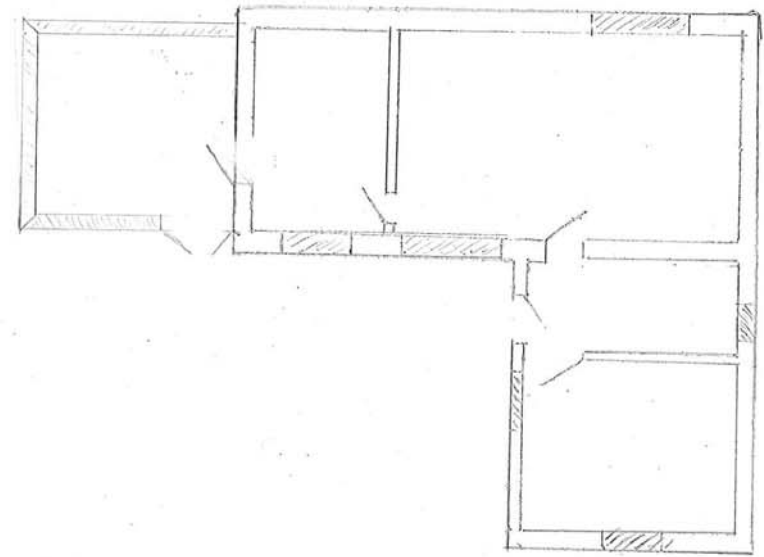


PROPOSED FLOOR
scale 1:100

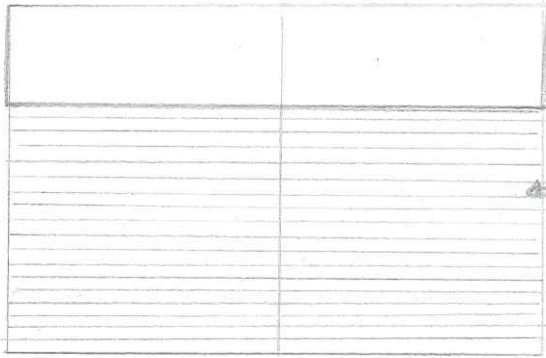


SOUTH

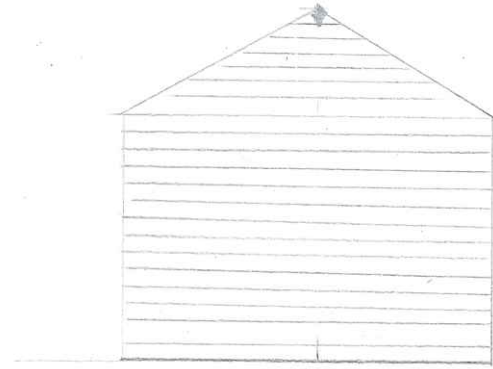


WEST

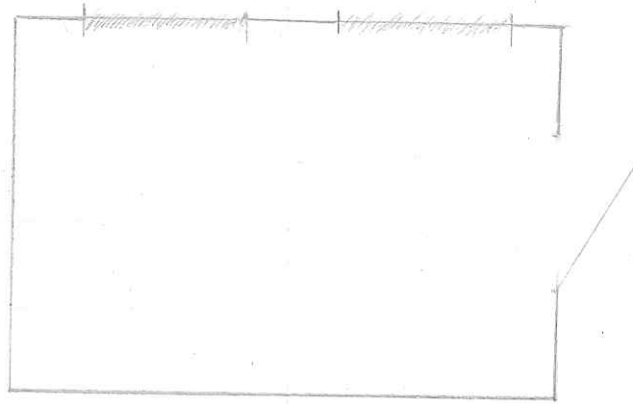

FLOOR

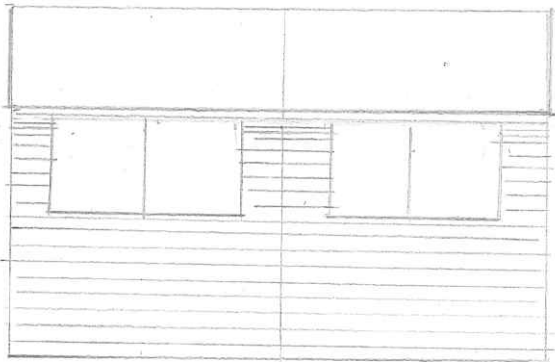

NORTH

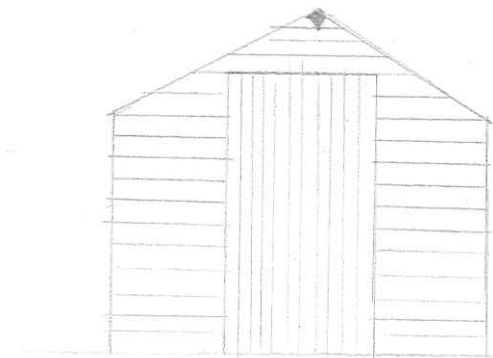

EAST

PROPOSED SHED
Scale
1:50