


Appendix 1

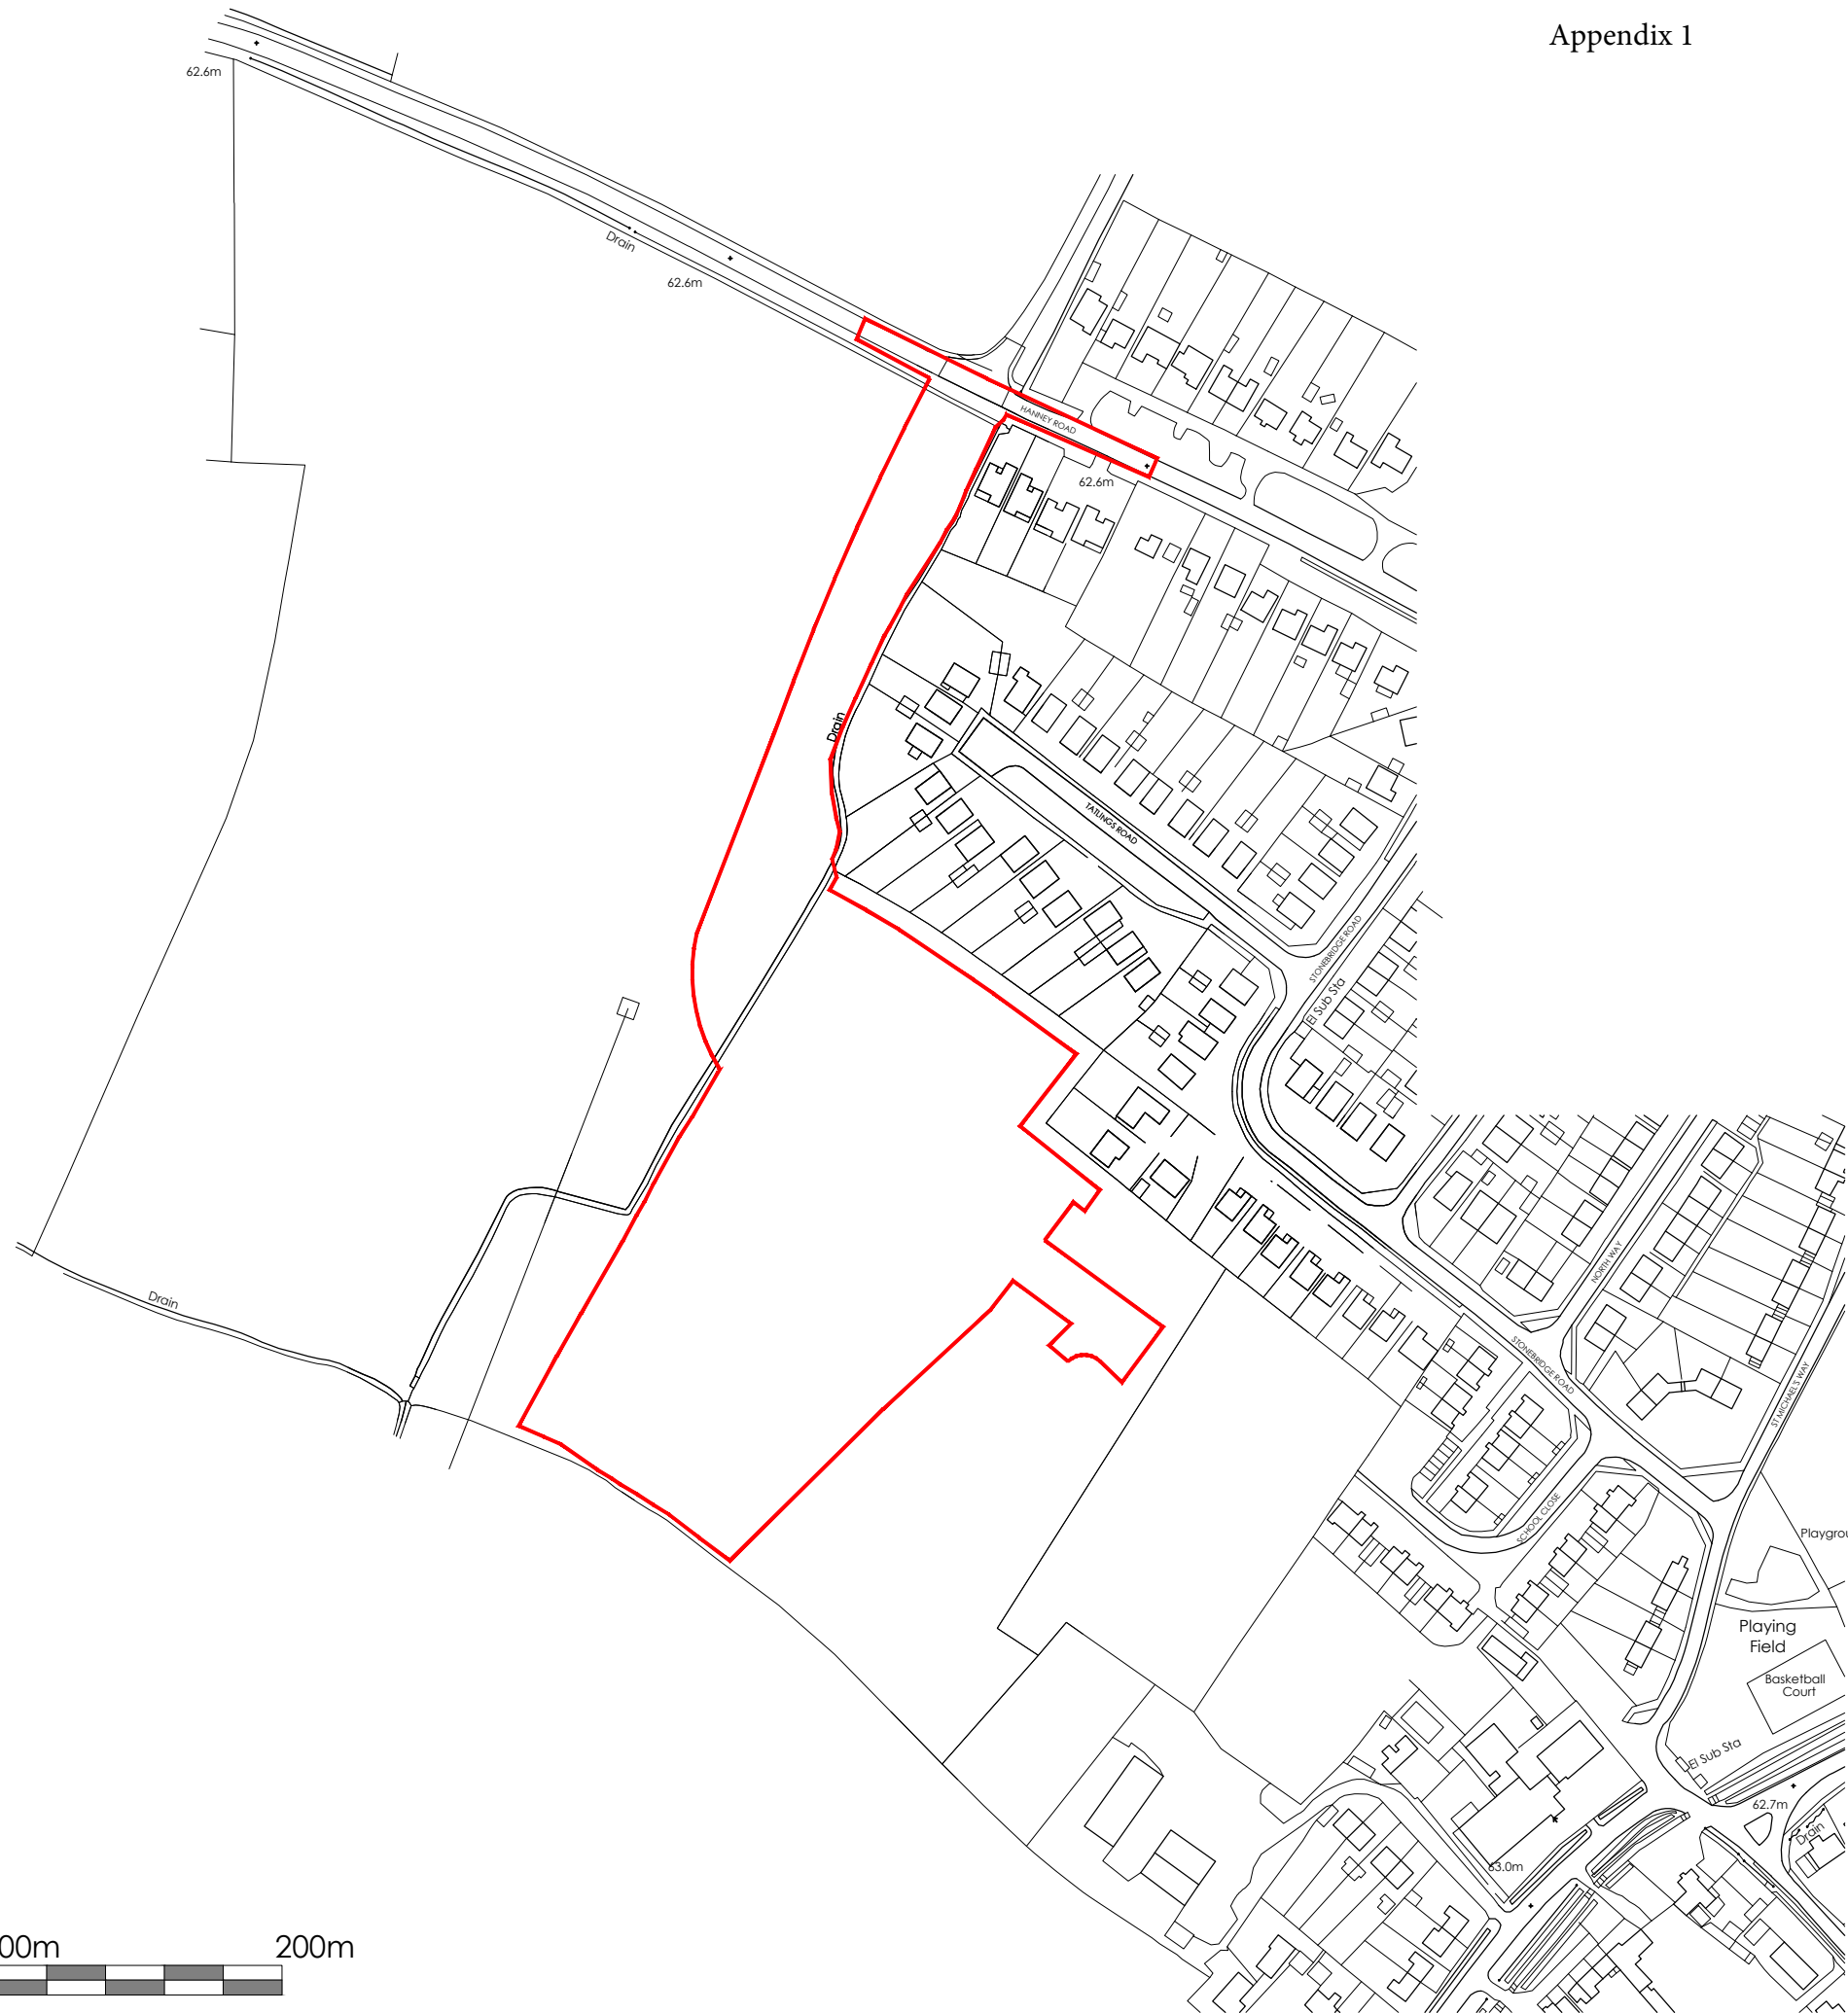

NOTES:
 DIMENSIONS ARE NOT TO BE SCALED FROM THIS DRAWING
 ALL DIMENSIONS ARE TO BE CHECKED AGAINST ACTUAL SITE
 DIMENSIONS BEFORE ANY WORK IS FABRICATED

COPYRIGHT RESERVED
 THIS DRAWING IS THE PROPERTY OF BHP HARWOOD
 ARCHITECTS AND MAY NOT BE COPIED, REPRODUCED LENT OR
 DISCLOSED WITHOUT THEIR EXPRESS PERMISSION IN WRITING.

REVISIONS

Rev.	Date	Description

Client :
LINDEN HOMES
MR GJ GREGORY

Job :
LAND OFF
HANNEY ROAD,
STEVENTON

Drawing Title:
Location Plan

Scale:
1:2500 @A3

Date: July 15 Drawn By: JKJ Checked: SRJ

Drawing No: 2955.145 Revision: -

PLANNING

The White Barn, Manor Farm, Manor Road
 Wantage, Oxfordshire, OX12 8NE
 T: 01235 765322 F: 01235 765373

The Mansion House, Hartham Park, Corsham,
 Wiltshire, SN13 0RP
 T: 01249 700489 F: 01249 470077

info@bhpharwood.co.uk - www.bhpharwood.co.uk



NOTES:
DIMENSIONS ARE NOT TO BE SCALED FROM THIS DRAWING
ALL DIMENSIONS ARE TO BE CHECKED AGAINST ACTUAL SITE
DIMENSIONS BEFORE ANY WORK IS FABRICATED

COPYRIGHT RESERVED
THIS DRAWING IS THE PROPERTY OF BHP HARWOOD
ARCHITECTS AND MAY NOT BE COPIED, REPRODUCED, LENT OR
DISCLOSED WITHOUT THEIR EXPRESS PERMISSION IN WRITING.

REVISIONS

Rev.	Date	Description



Client :
LINDEN HOMES
MR G.J GREGORY

Job :
LAND OFF
HANNEY ROAD,
STEVENTON

Drawing Title:
SITE PLAN

Scale:
1:500 @ A1

Date:	Drawn By:	Checked:
DEC 15	KMF	SRJ

Drawing No:	Revision:
2955.101	P

PLANNING

The White Barn, Manor Farm, Manor Road
Wantage, Oxfordshire, OX12 8NE
T: 01235 765322 F: 01235 765373

The Mansion House, Hartham Park, Corsham,
Wiltshire, SN13 0RP
T: 01249 700489 F: 01249 470077

info@bpharwood.co.uk - www.bpharwood.co.uk



NOTES:
 DIMENSIONS ARE NOT TO BE SCALED FROM THIS DRAWING
 ALL DIMENSIONS ARE TO BE CHECKED AGAINST ACTUAL SITE
 DIMENSIONS BEFORE ANY WORK IS FABRICATED.

COPYRIGHT RESERVED
 THIS DRAWING IS THE PROPERTY OF BHP HARWOOD
 ARCHITECTS AND MAY NOT BE COPIED, REPRODUCED LENT OR
 DISCLOSED WITHOUT THEIR EXPRESS PERMISSION IN WRITING.

REVISIONS

Rev.	Date	Description

Client :
 LINDEN HOMES
 MR GJ GREGORY

Job :
 LAND OFF
 HANNEY ROAD,
 STEVENTON

Drawing Title:
 Plots 9-10
 Elevations

Scale:
 1:100 @A3

Date: July 15 Drawn By: JKJ Checked: SRJ

Drawing No: 2955.114 Revision: C

PLANNING

The White Barn, Manor Farm, Manor Road
 Wantage, Oxfordshire, OX12 8NE
 T: 01235 765322 F: 01235 765373

The Mansion House, Hartham Park, Corsham,
 Wiltshire, SN13 0RP
 T: 01249 700489 F: 01249 470077

info@bhpharwood.co.uk - www.bhpharwood.co.uk




Plot 10
FRONT ELEVATION

Plot 10
SIDE ELEVATION



Plot 9 Plot 10
REAR ELEVATION

Plot 9
SIDE ELEVATION

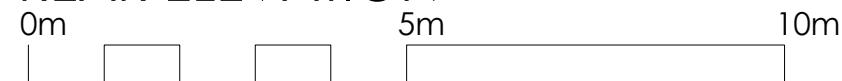

NOTES:
 DIMENSIONS ARE NOT TO BE SCALED FROM THIS DRAWING
 ALL DIMENSIONS ARE TO BE CHECKED AGAINST ACTUAL SITE
 DIMENSIONS BEFORE ANY WORK IS FABRICATED.

COPYRIGHT RESERVED
 THIS DRAWING IS THE PROPERTY OF BHP HARWOOD
 ARCHITECTS AND MAY NOT BE COPIED, REPRODUCED LENT OR
 DISCLOSED WITHOUT THEIR EXPRESS PERMISSION IN WRITING.

REVISIONS

Rev.	Date	Description

Client :
 LINDEN HOMES
 MR GJ GREGORY

Job :
 LAND OFF
 HANNEY ROAD,
 STEVENTON

Drawing Title:
 Plots 11-14
 Elevations

Scale:
 1:100 @A3

Date: July 15 Drawn By: JKJ Checked: SRJ

Drawing No: 2955.117 Revision: B

PLANNING

The White Barn, Manor Farm, Manor Road
 Wantage, Oxfordshire, OX12 8NE
 T: 01235 765322 F: 01235 765373
 The Mansion House, Hartham Park, Corsham,
 Wiltshire, SN13 0RP
 T: 01249 700489 F: 01249 470077
 info@bhpharwood.co.uk - www.bhpharwood.co.uk




Plot 14
FRONT ELEVATION

Plot 13

Plot 12

Plot 11

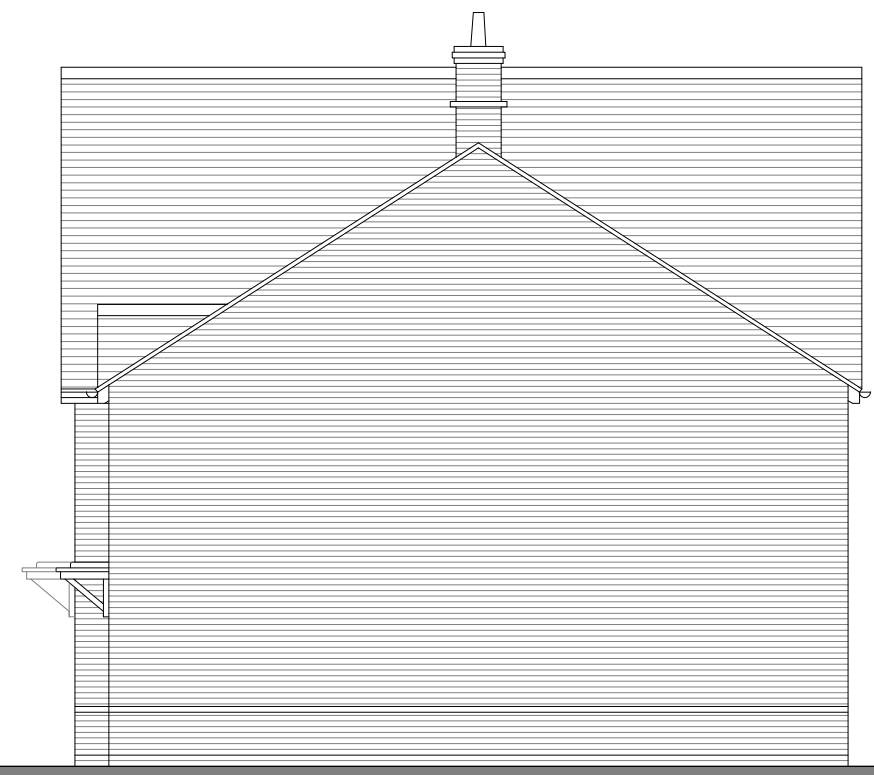


Plot 11
SIDE ELEVATION



Plot 11
REAR ELEVATION

Plot 12

Plot 13

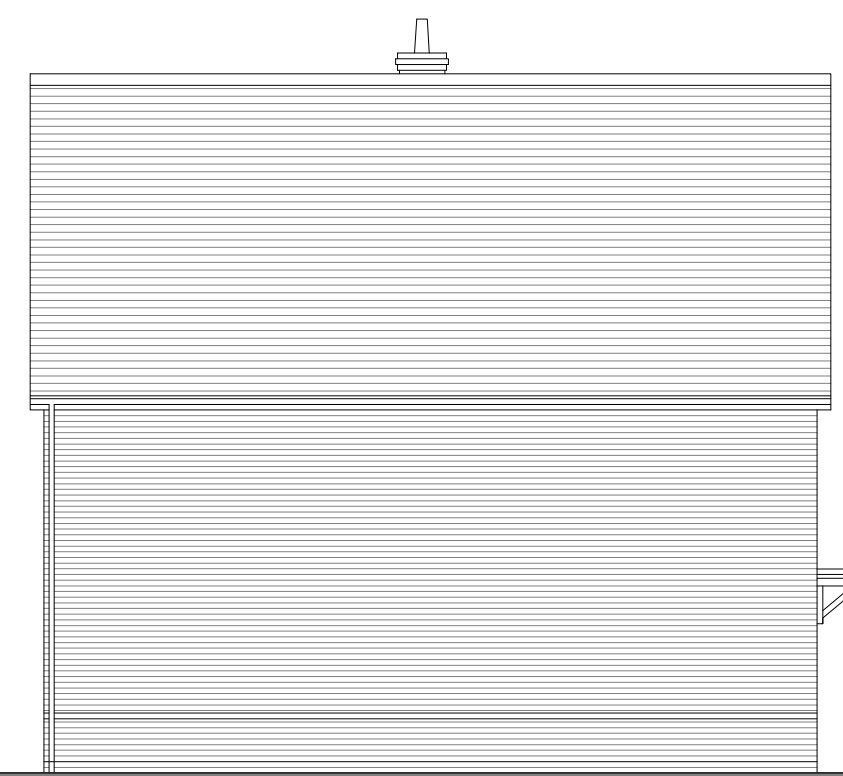

Plot 14
SIDE ELEVATION

