

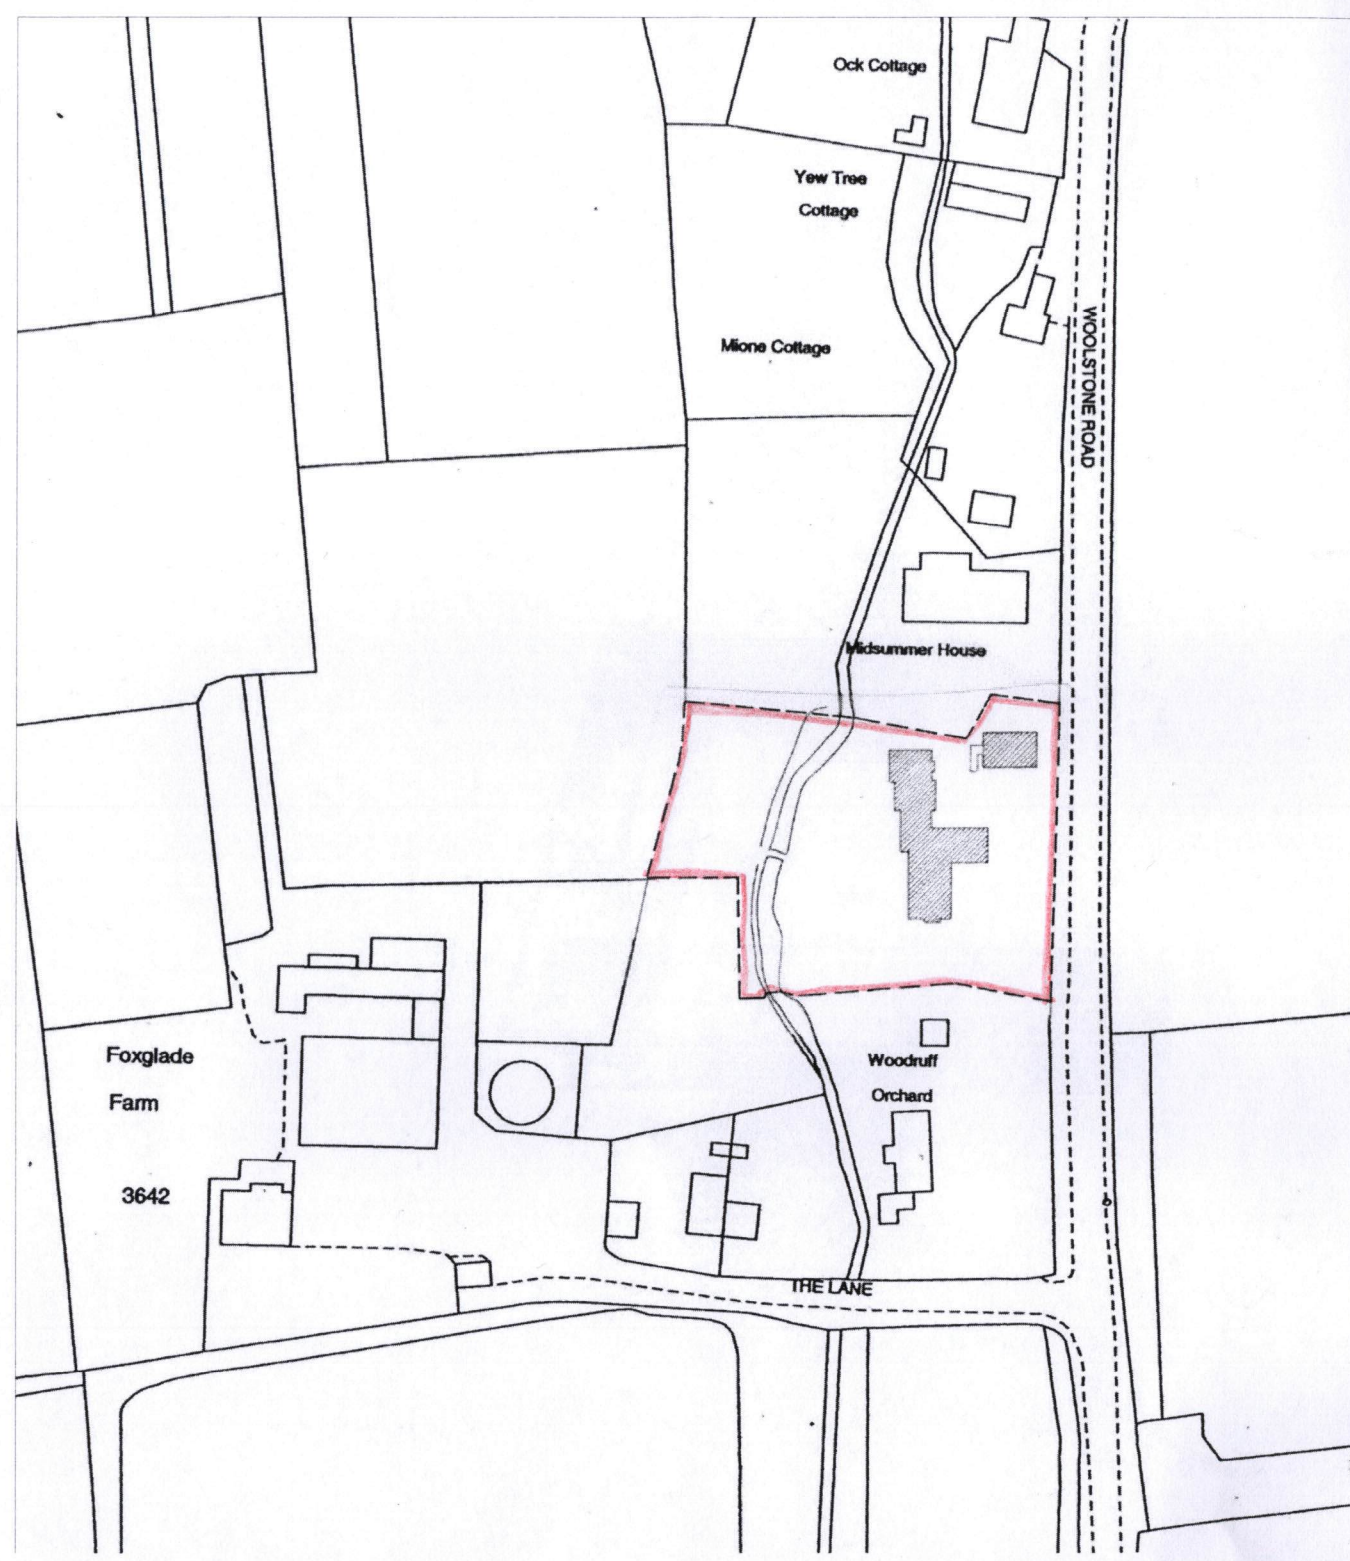


Appendix 1

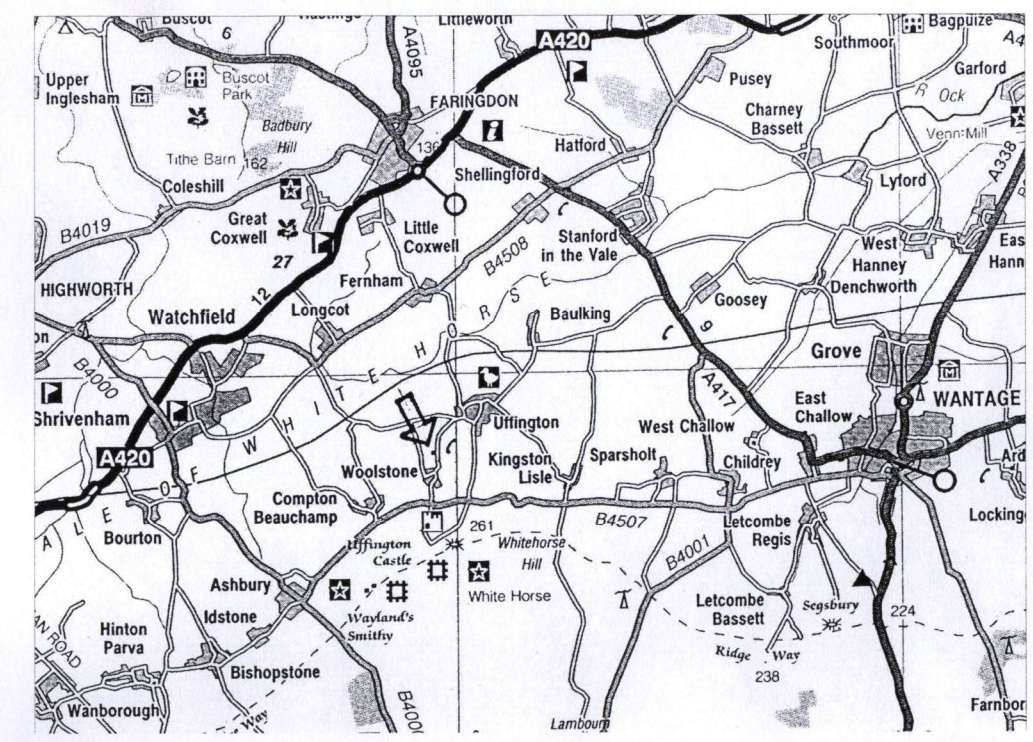




LOCATION / BLOCK PLAN 1:1250

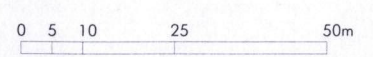

LOCATION PLAN NTS

ALAN DRURY ARCHITECTS		
33 EAST SAINT HELEN STREET ABINGDON OXON OX14 5EE T. 01235 553073 E. alandrury@ntworld.com		
MERROW DOWN WOOLSTONE SN7 7QL		
LOCATION PLAN + LOCATION / BLOCK PLAN		
JULY 2015	1:1250	380 / 1 / 01 - A

Appendix 2

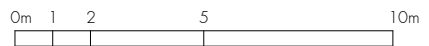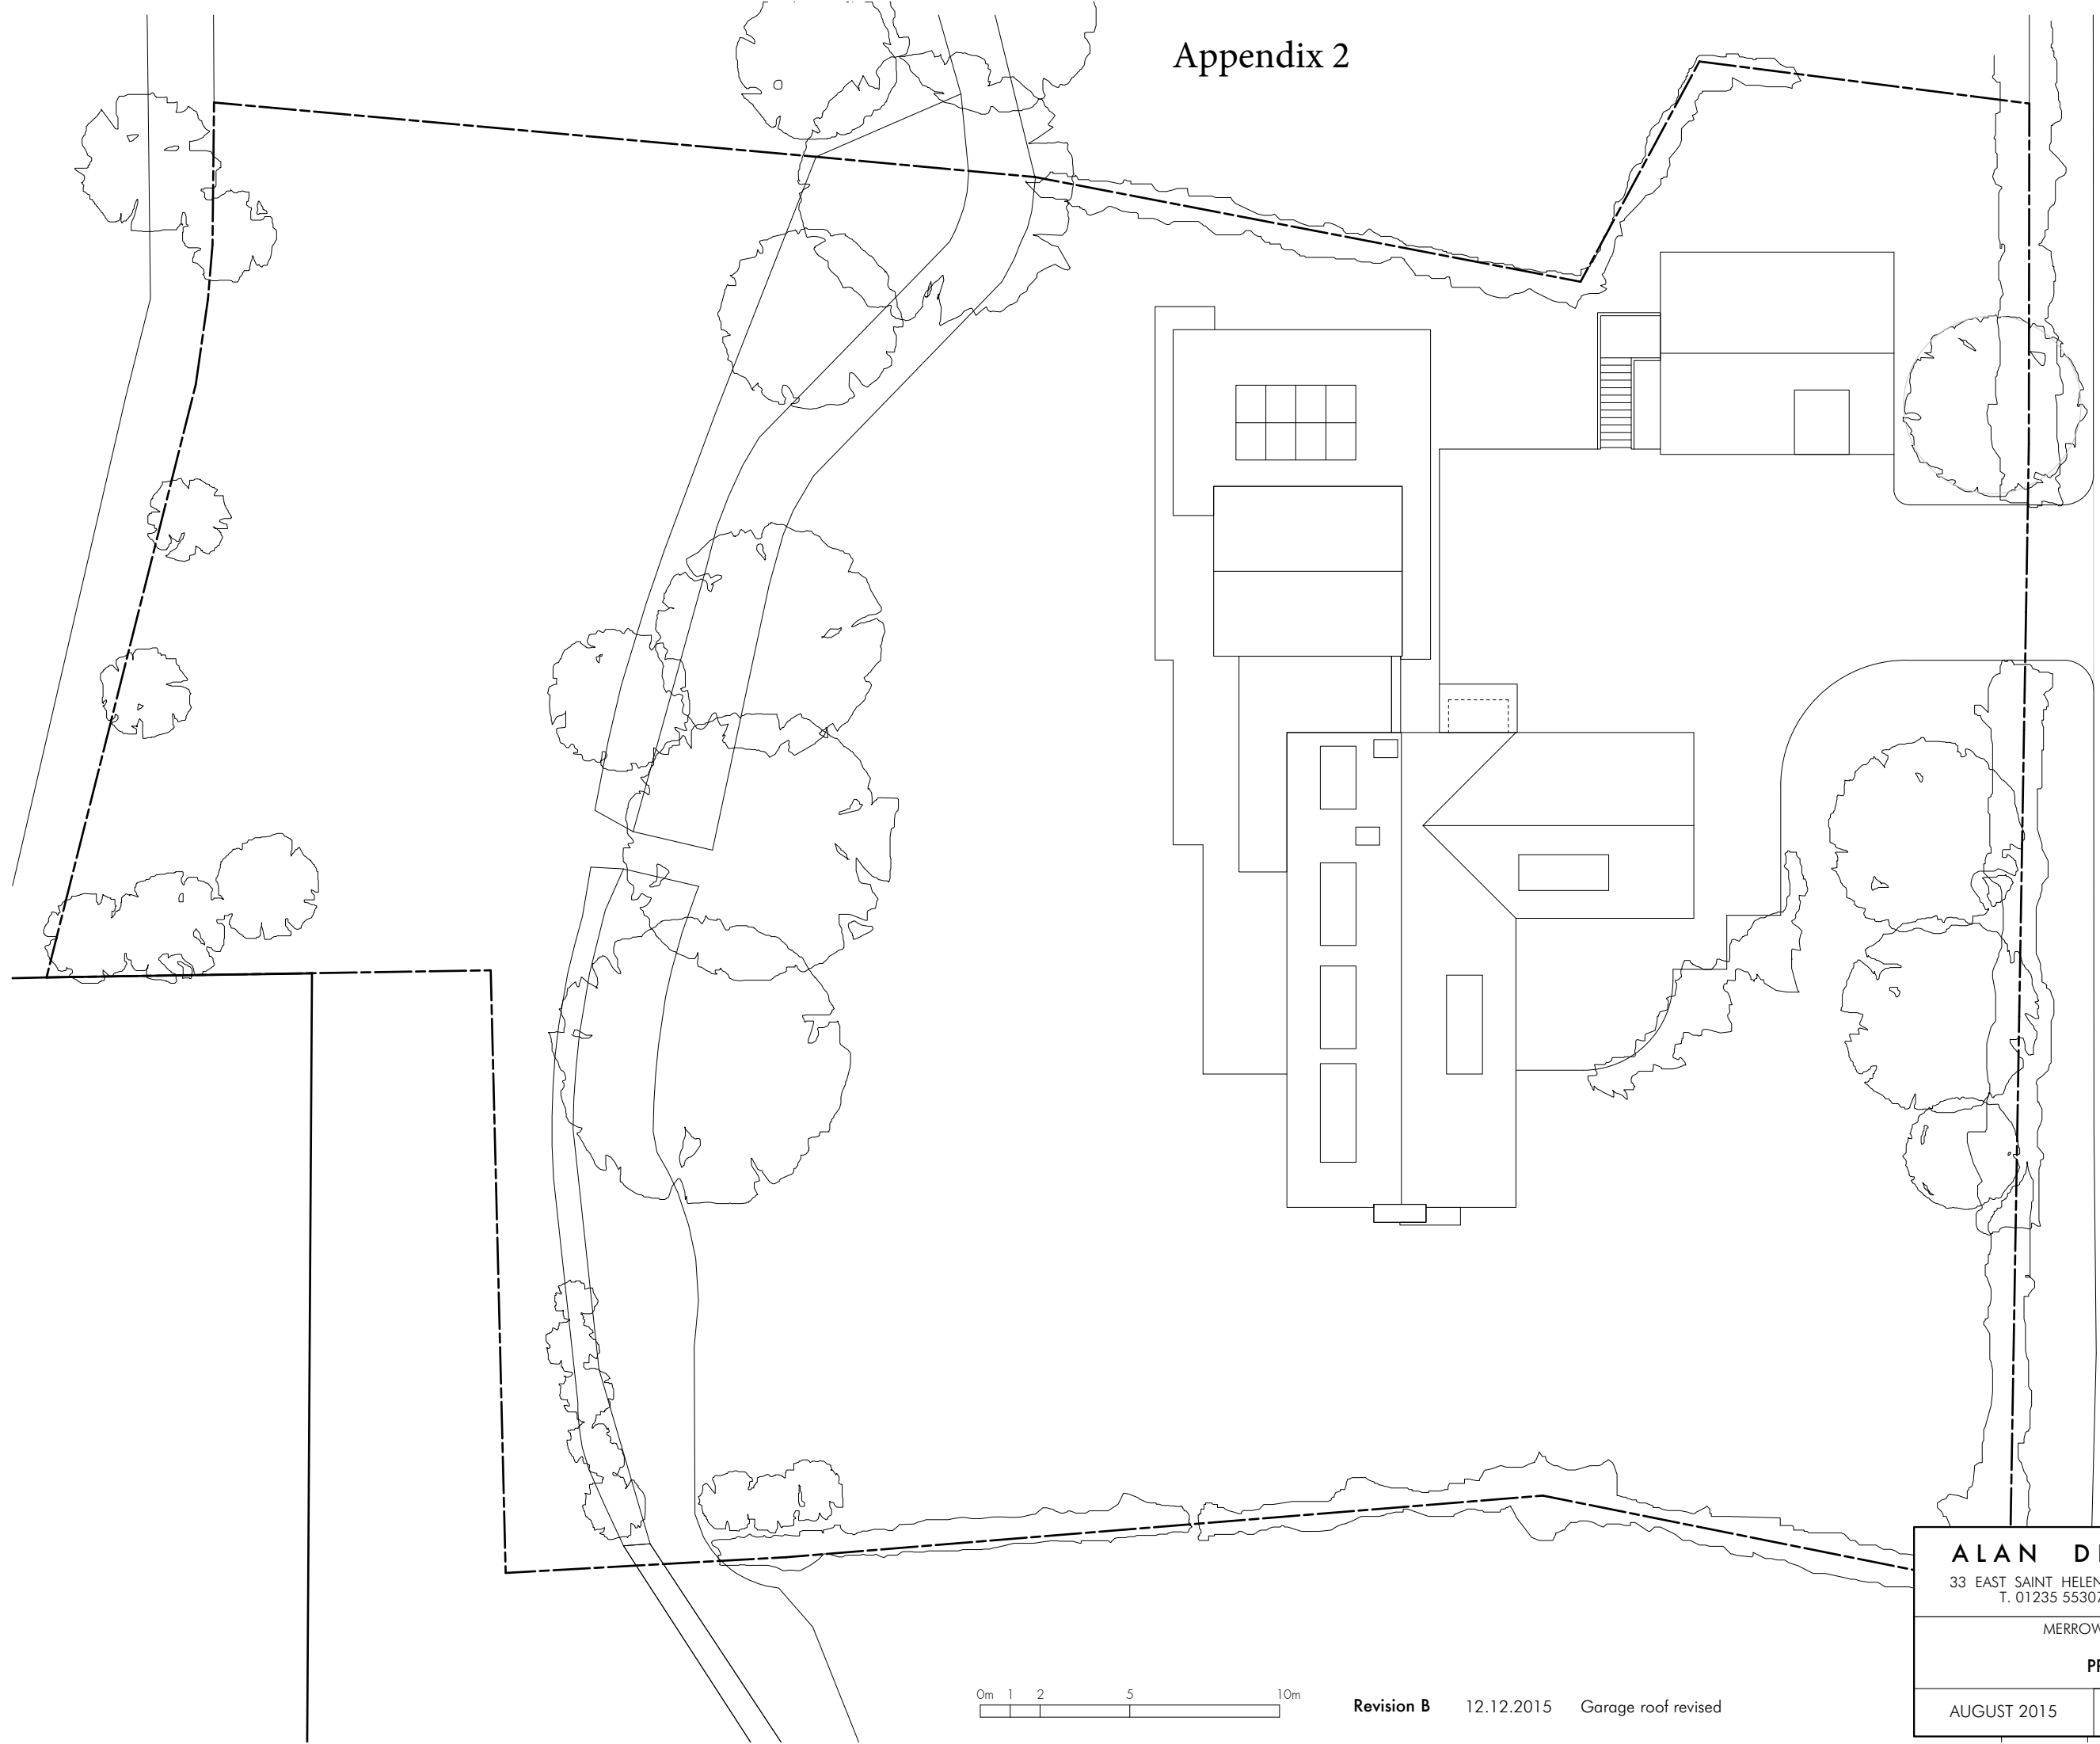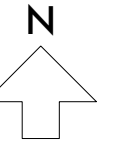

Revision B 12.12.2015 Garage roof revised


ALAN DRURY ARCHITECTS		
33 EAST SAINT HELEN STREET ABINGDON OXON OX14 5EE T. 01235 553073 E. alandrury@ntlworld.com		
MERROW DOWN WOOLSTONE SN7 7QL		
PROPOSED ROOF PLAN		
AUGUST 2015	1 : 200	380 / 1 / 06 - B



EAST (FRONT) ELEVATION



PROPOSED NORTH ELEVATION

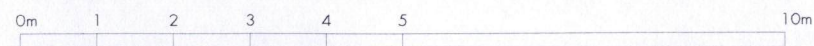

Revision A 31.08.2015 Scale bar added


ALAN DRURY ARCHITECTS		
33 EAST SAINT HELEN STREET ABINGDON OXON OX14 5EE T. 01235 553073 E. alandrury@ntlworld.com		
MERROW DOWN WOOLSTONE SN7 7QL		
PROPOSED EAST + NORTH ELEVATIONS		
JULY 2015	1 : 100 <small>(@ A3)</small>	380 / 1 / 10 - A

A




WEST (GARDEN) ELEVATION

A

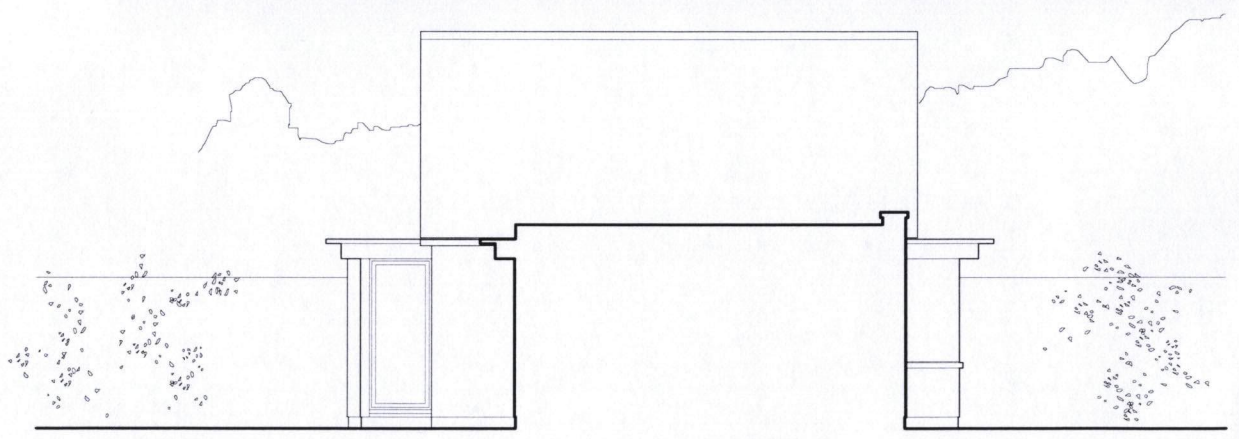




SECTION AA

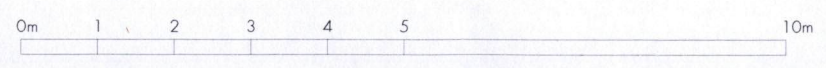

Revision A 31.08.2015 Scale bar added


ALAN DRURY ARCHITECTS		
33 EAST SAINT HELEN STREET ABINGDON OXON OX14 5EE T. 01235 553073 E. alandrury@ntlworld.com		
MERROW DOWN WOOLSTONE SN7 7QL		
PROPOSED SECTION AA + WEST ELEVATIONS		
JULY 2015	1 : 100 <small>(@ A3)</small>	380 / 1 / 09 - A

← EXISTING ✕ EXISTING + MODIFIED ✕ PROPOSED →

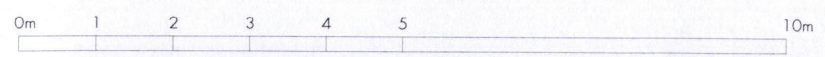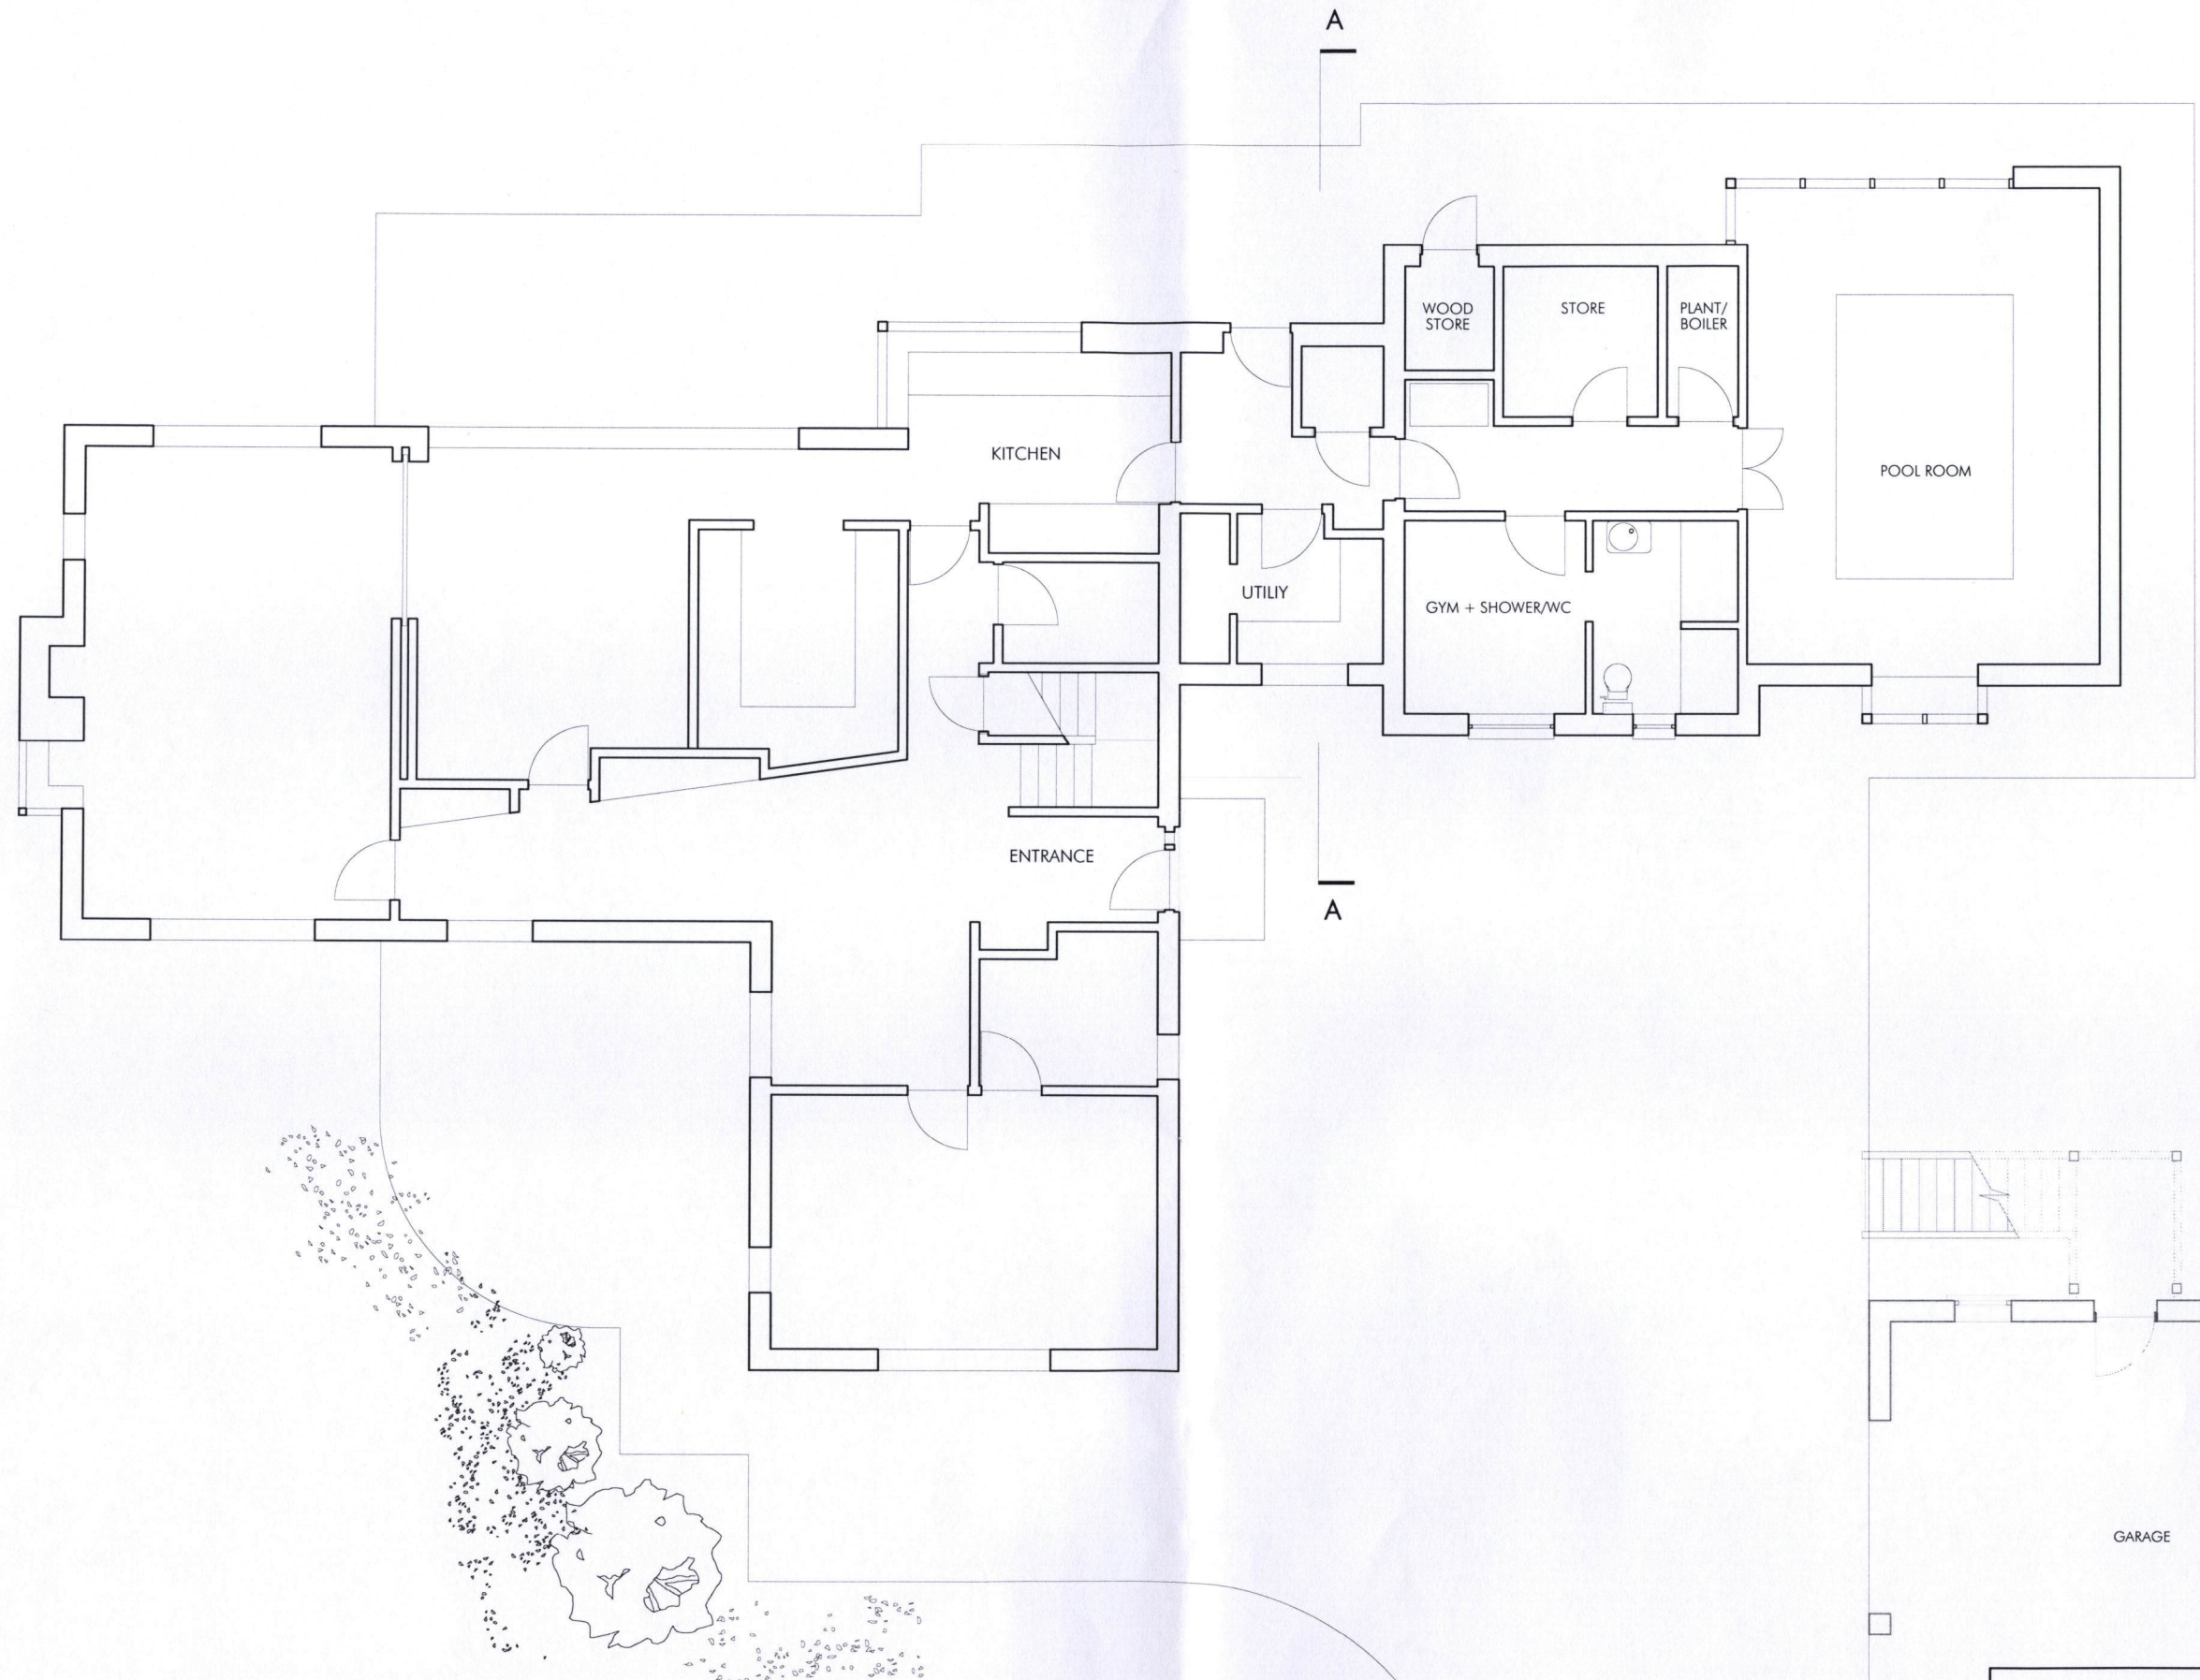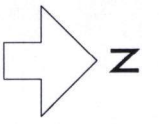


Revision A 31.08.2015 Proposed garage added (greyed)


ALAN DRURY ARCHITECTS		
33 EAST SAINT HELEN STREET ABINGDON OXON OX14 5EE		
T. 01235 553073 E. alandrury@ntlworld.com		
MERROW DOWN WOOLSTONE SN7 7QL		
PROPOSED GROUND FLOOR PLAN		
JULY 2015	1 : 100	380 / 1 / 08 - A

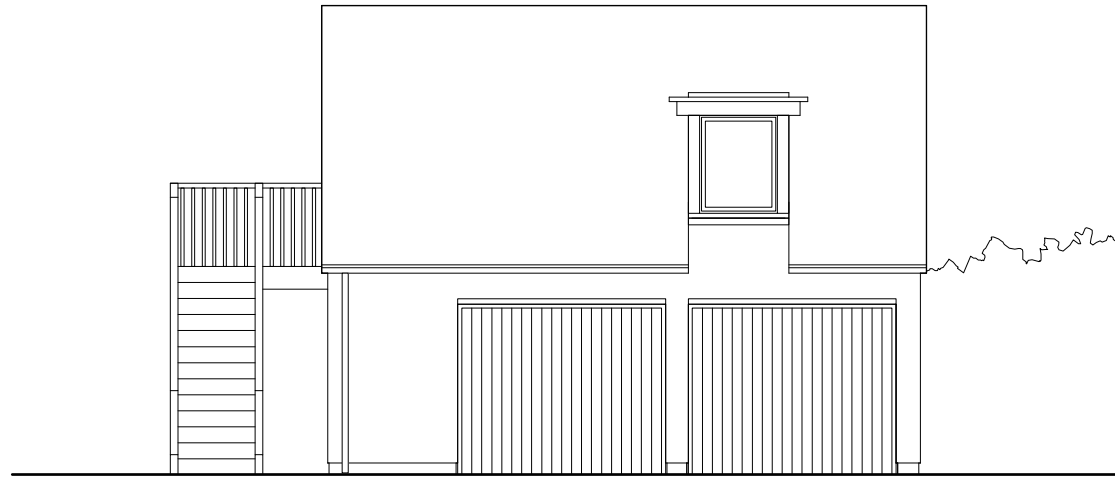


SOUTH ELEVATION

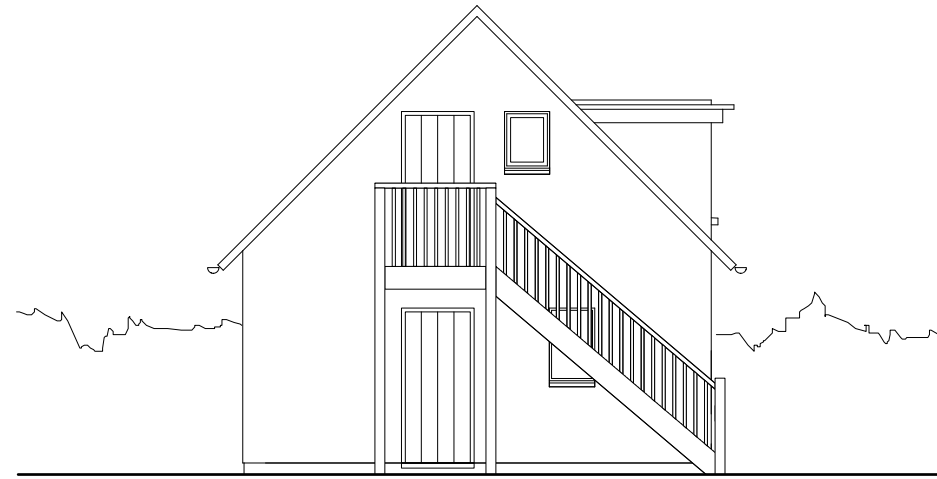


WEST ELEVATION

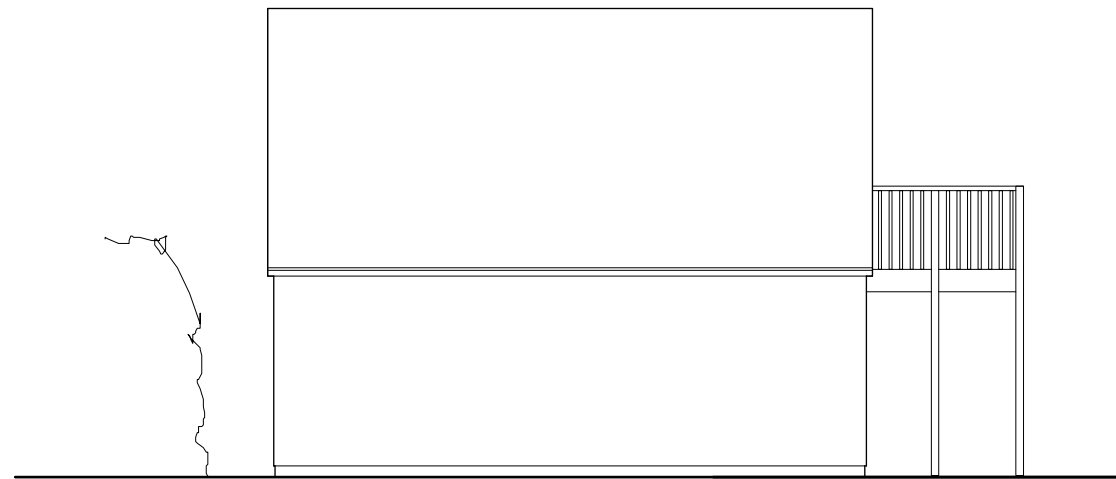

NORTH ELEVATION

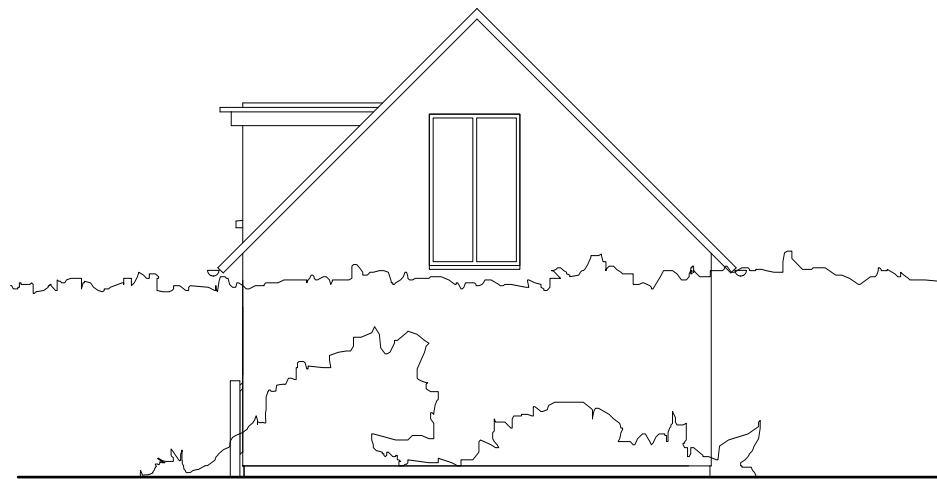


EAST ELEVATION

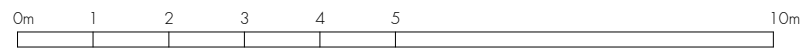


Revision C 11.12.2015 Roof amended and roof height dropped to 6.2m


ALAN DRURY ARCHITECTS		
33 EAST SAINT HELEN STREET ABINGDON OXON OX14 5EE T. 01235 553073 E. alandrury@ntlworld.com		
MERROW DOWN WOOLSTONE SN7 7QL		
PROPOSED GARAGE ELEVATIONS		
JULY 2015	1 : 100 <small>(@ A3)</small>	380 / 1 / 12 - C

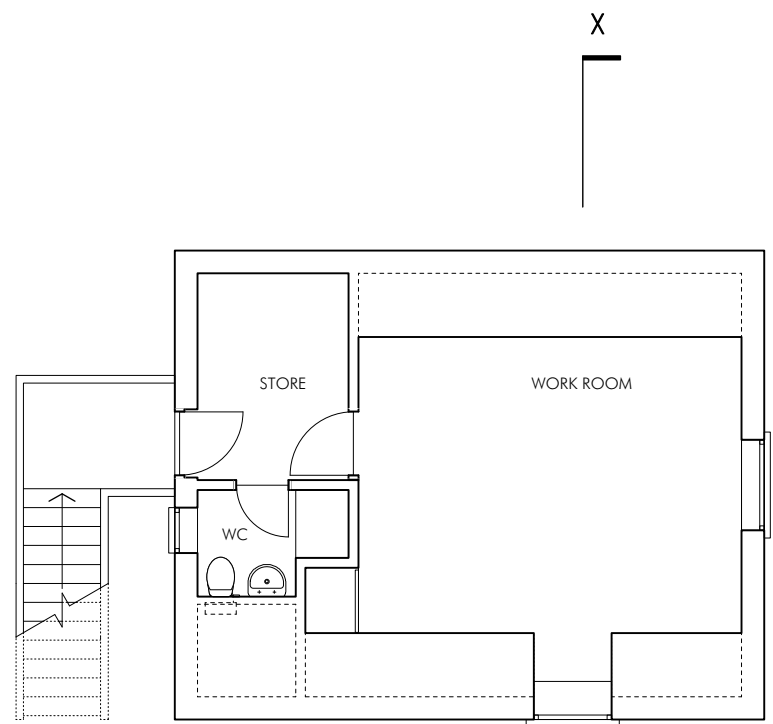


FIRST FLOOR PLAN

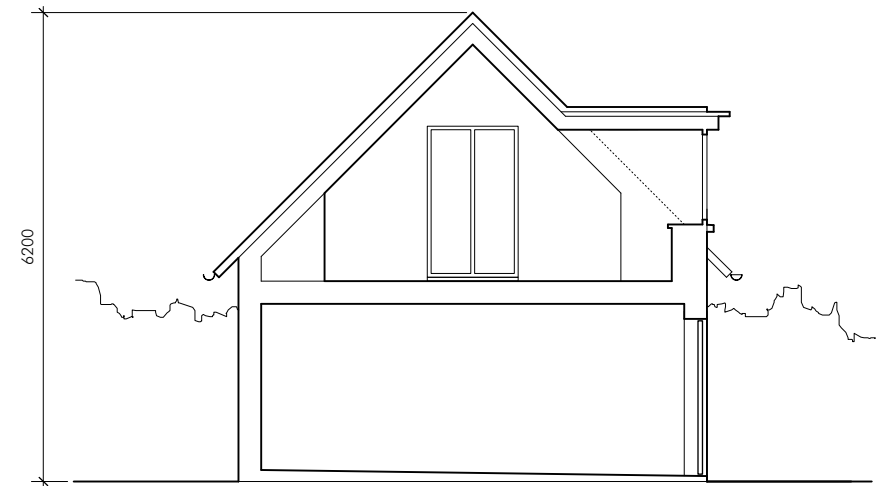

SECTION XX

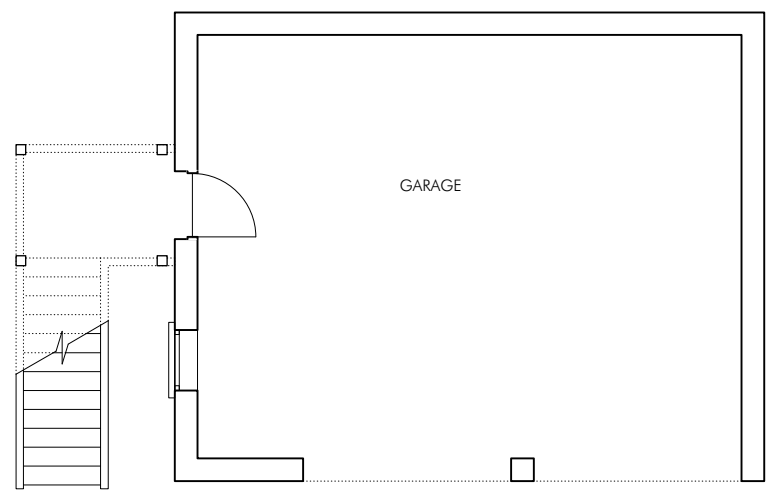

GROUND FLOOR PLAN

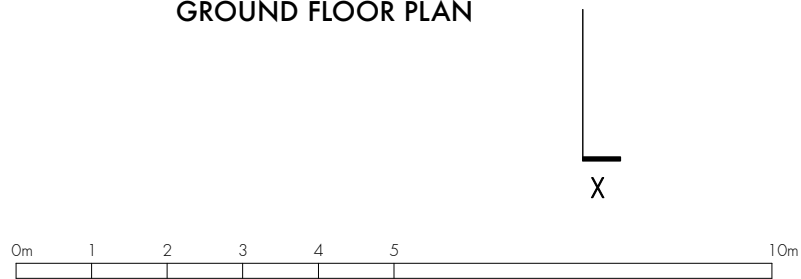

Revision C 11.12.2015 Section and first floor plan amended

ALAN DRURY ARCHITECTS		
33 EAST SAINT HELEN STREET ABINGDON OXON OX14 5EE T. 01235 553073 E. alandrury@ntlworld.com		
MERROW DOWN WOOLSTONE SN7 7QL		
PROPOSED GARAGE PLANS + SECTION XX		
JULY 2015	1 : 100 <small>(@ A3)</small>	380 / 1 / 11 - C