




ground floor plans  
House 1

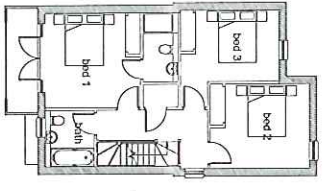


first floor plans

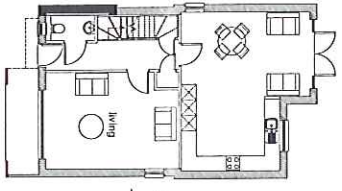


ground floor plans  
house 2

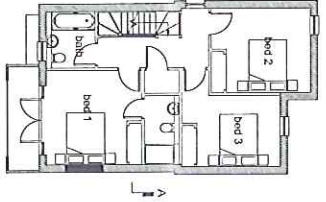


first floor plans

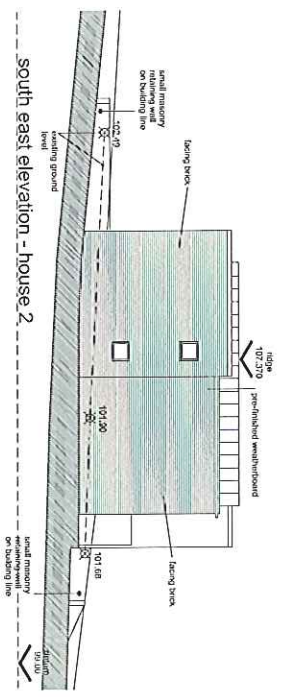


south east elevation - house 2

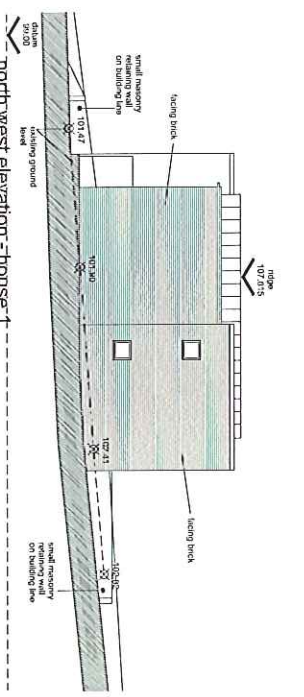

north west elevation - house 1

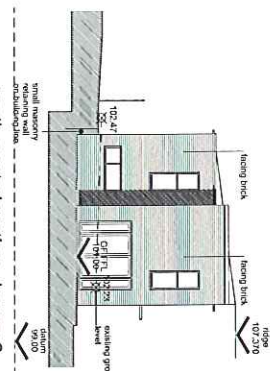


south west elevation - house 2


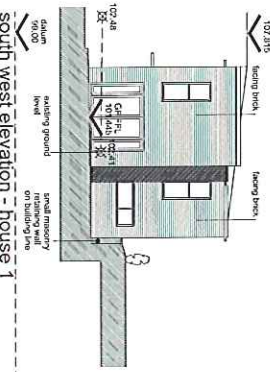


south west elevation - house 1


north east elevation (to North Hinksey Lane) - house 1

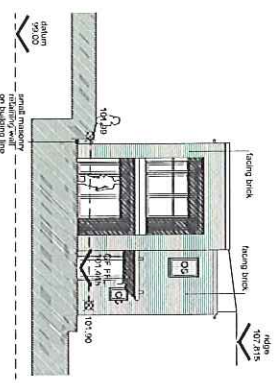


north east elevation (to North Hinksey Lane) - house 2

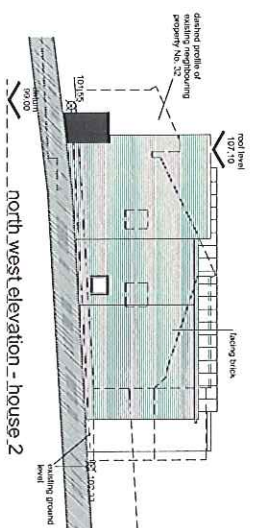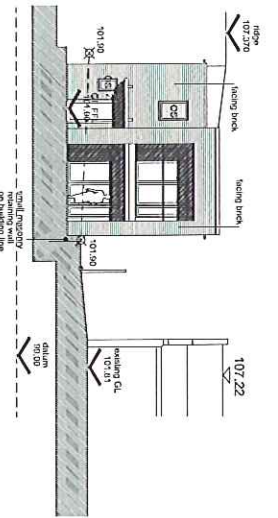

north west elevation - house 2

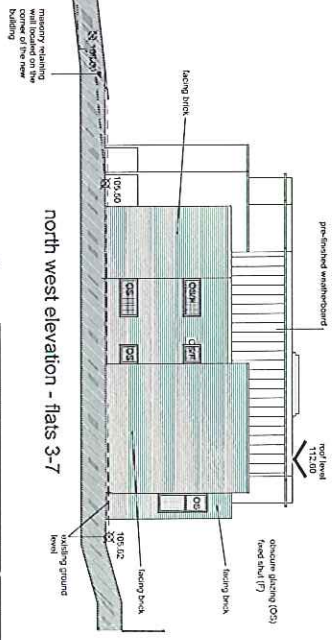

north west elevation - flats 3-7

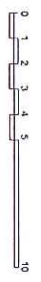

34 North Hinksey Lane, Oxford

June 2015

1:1000 (S/A)


20150523

Pzzf









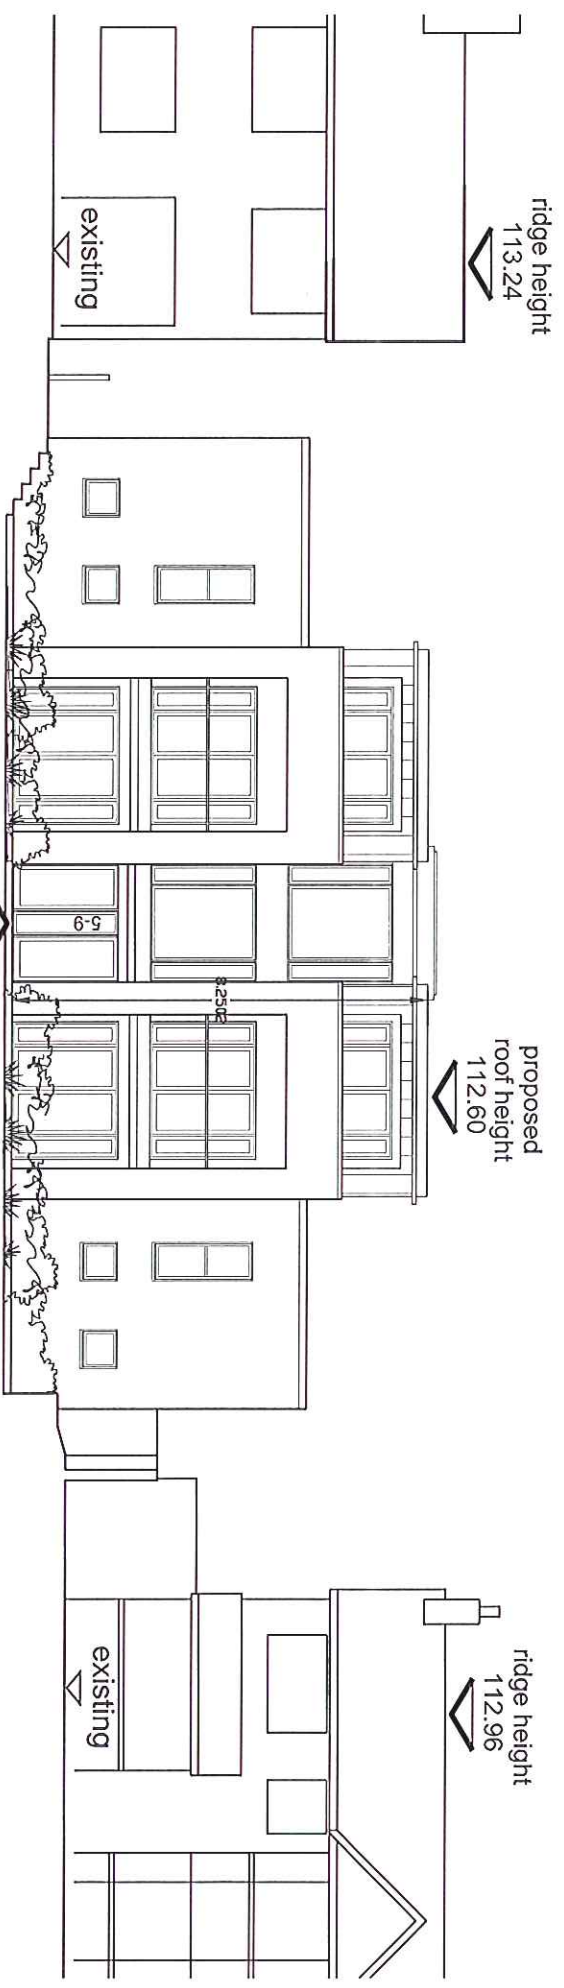

north east elevation (to North Hinksey Lane) - flats 3-7

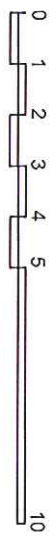

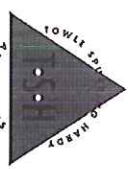
  
 TOWLER PARTNERS  
 ARCHITECTS  
 Rochester House,  
 Eynsham Road,  
 Farmoor,  
 Oxford OX2 9NH  
 Telephone: 01845 864281

34 North Hinksey Lane, Oxford		Feb 2016
		1:100@A3
		2013053
Building levels - Flats 3 to 7		P26