

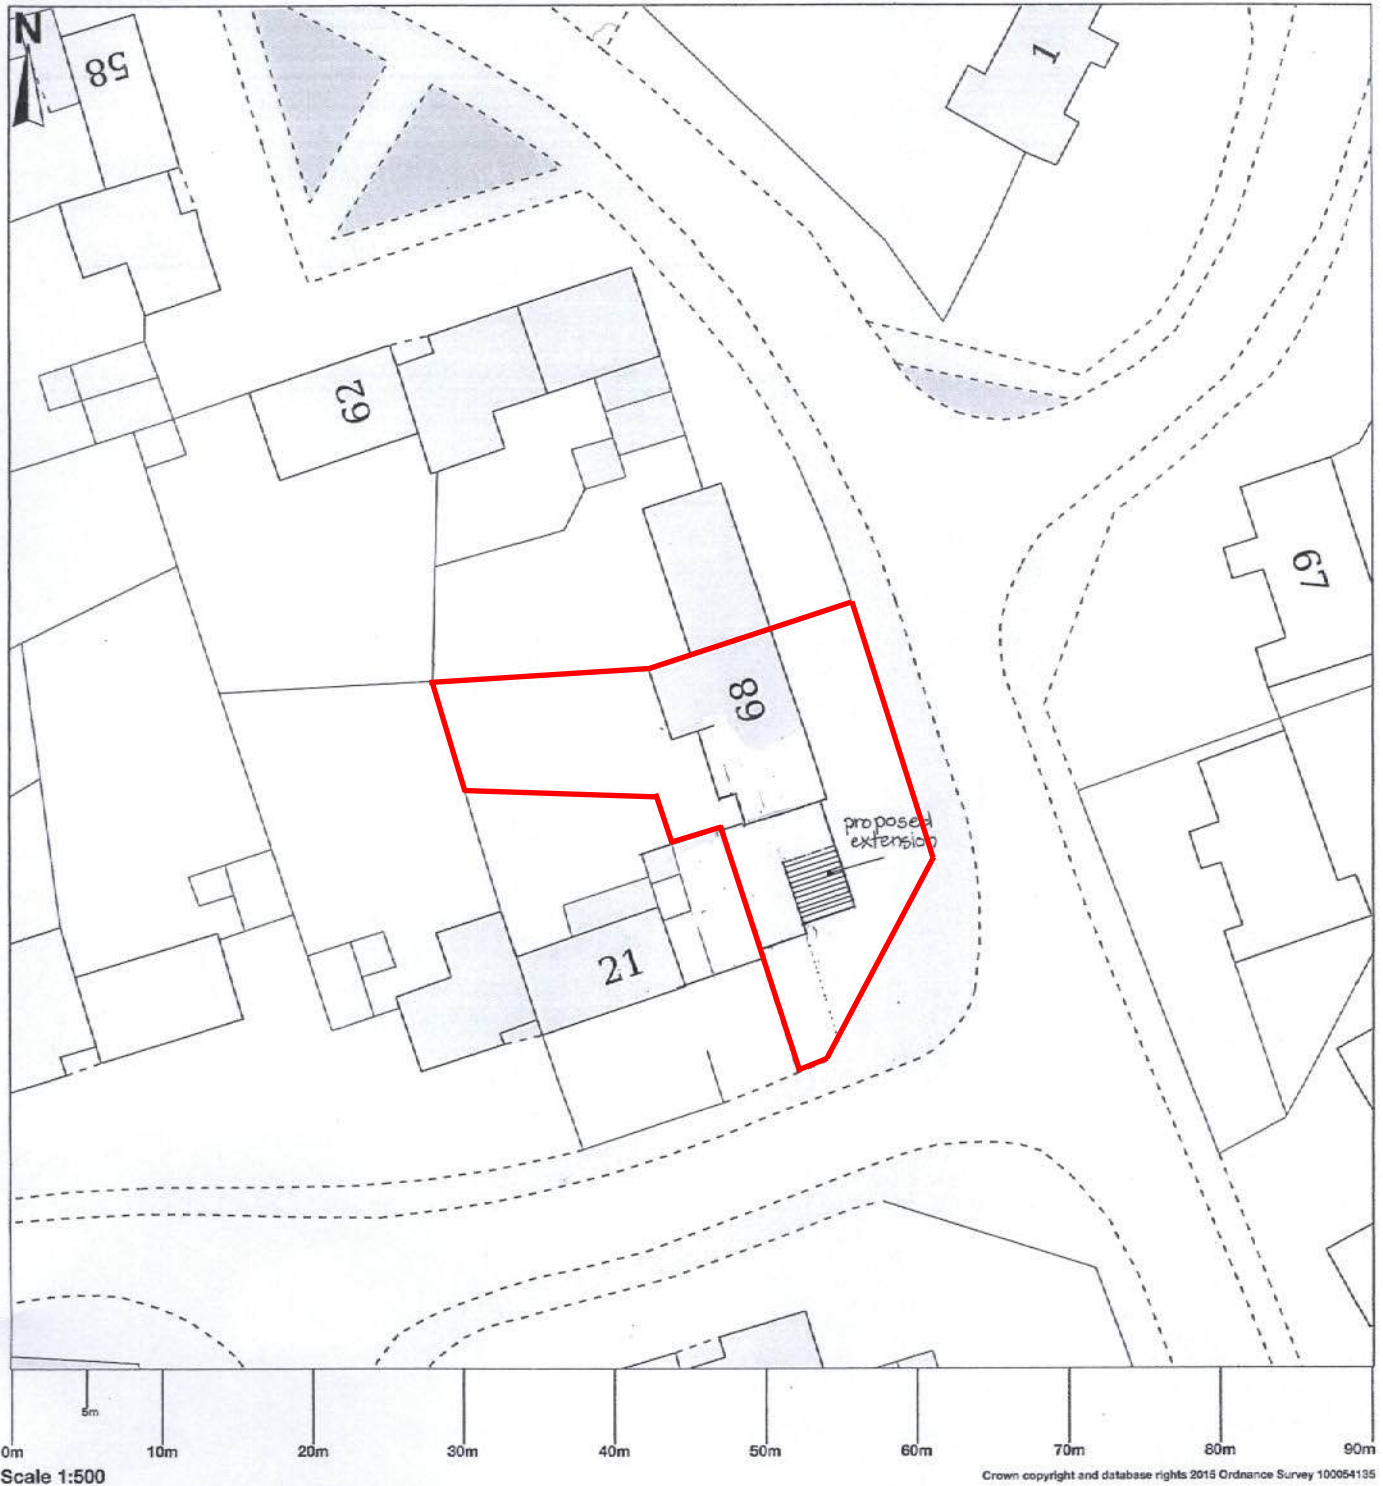
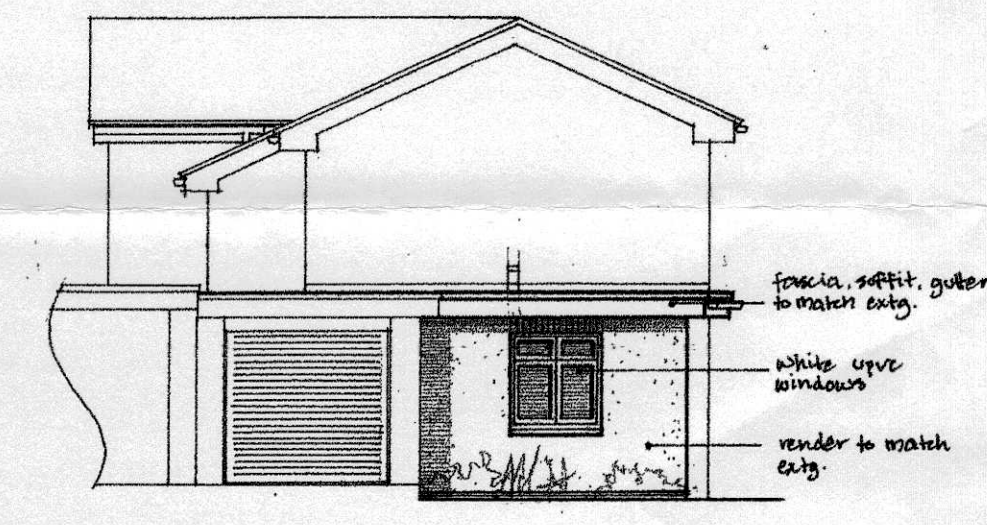
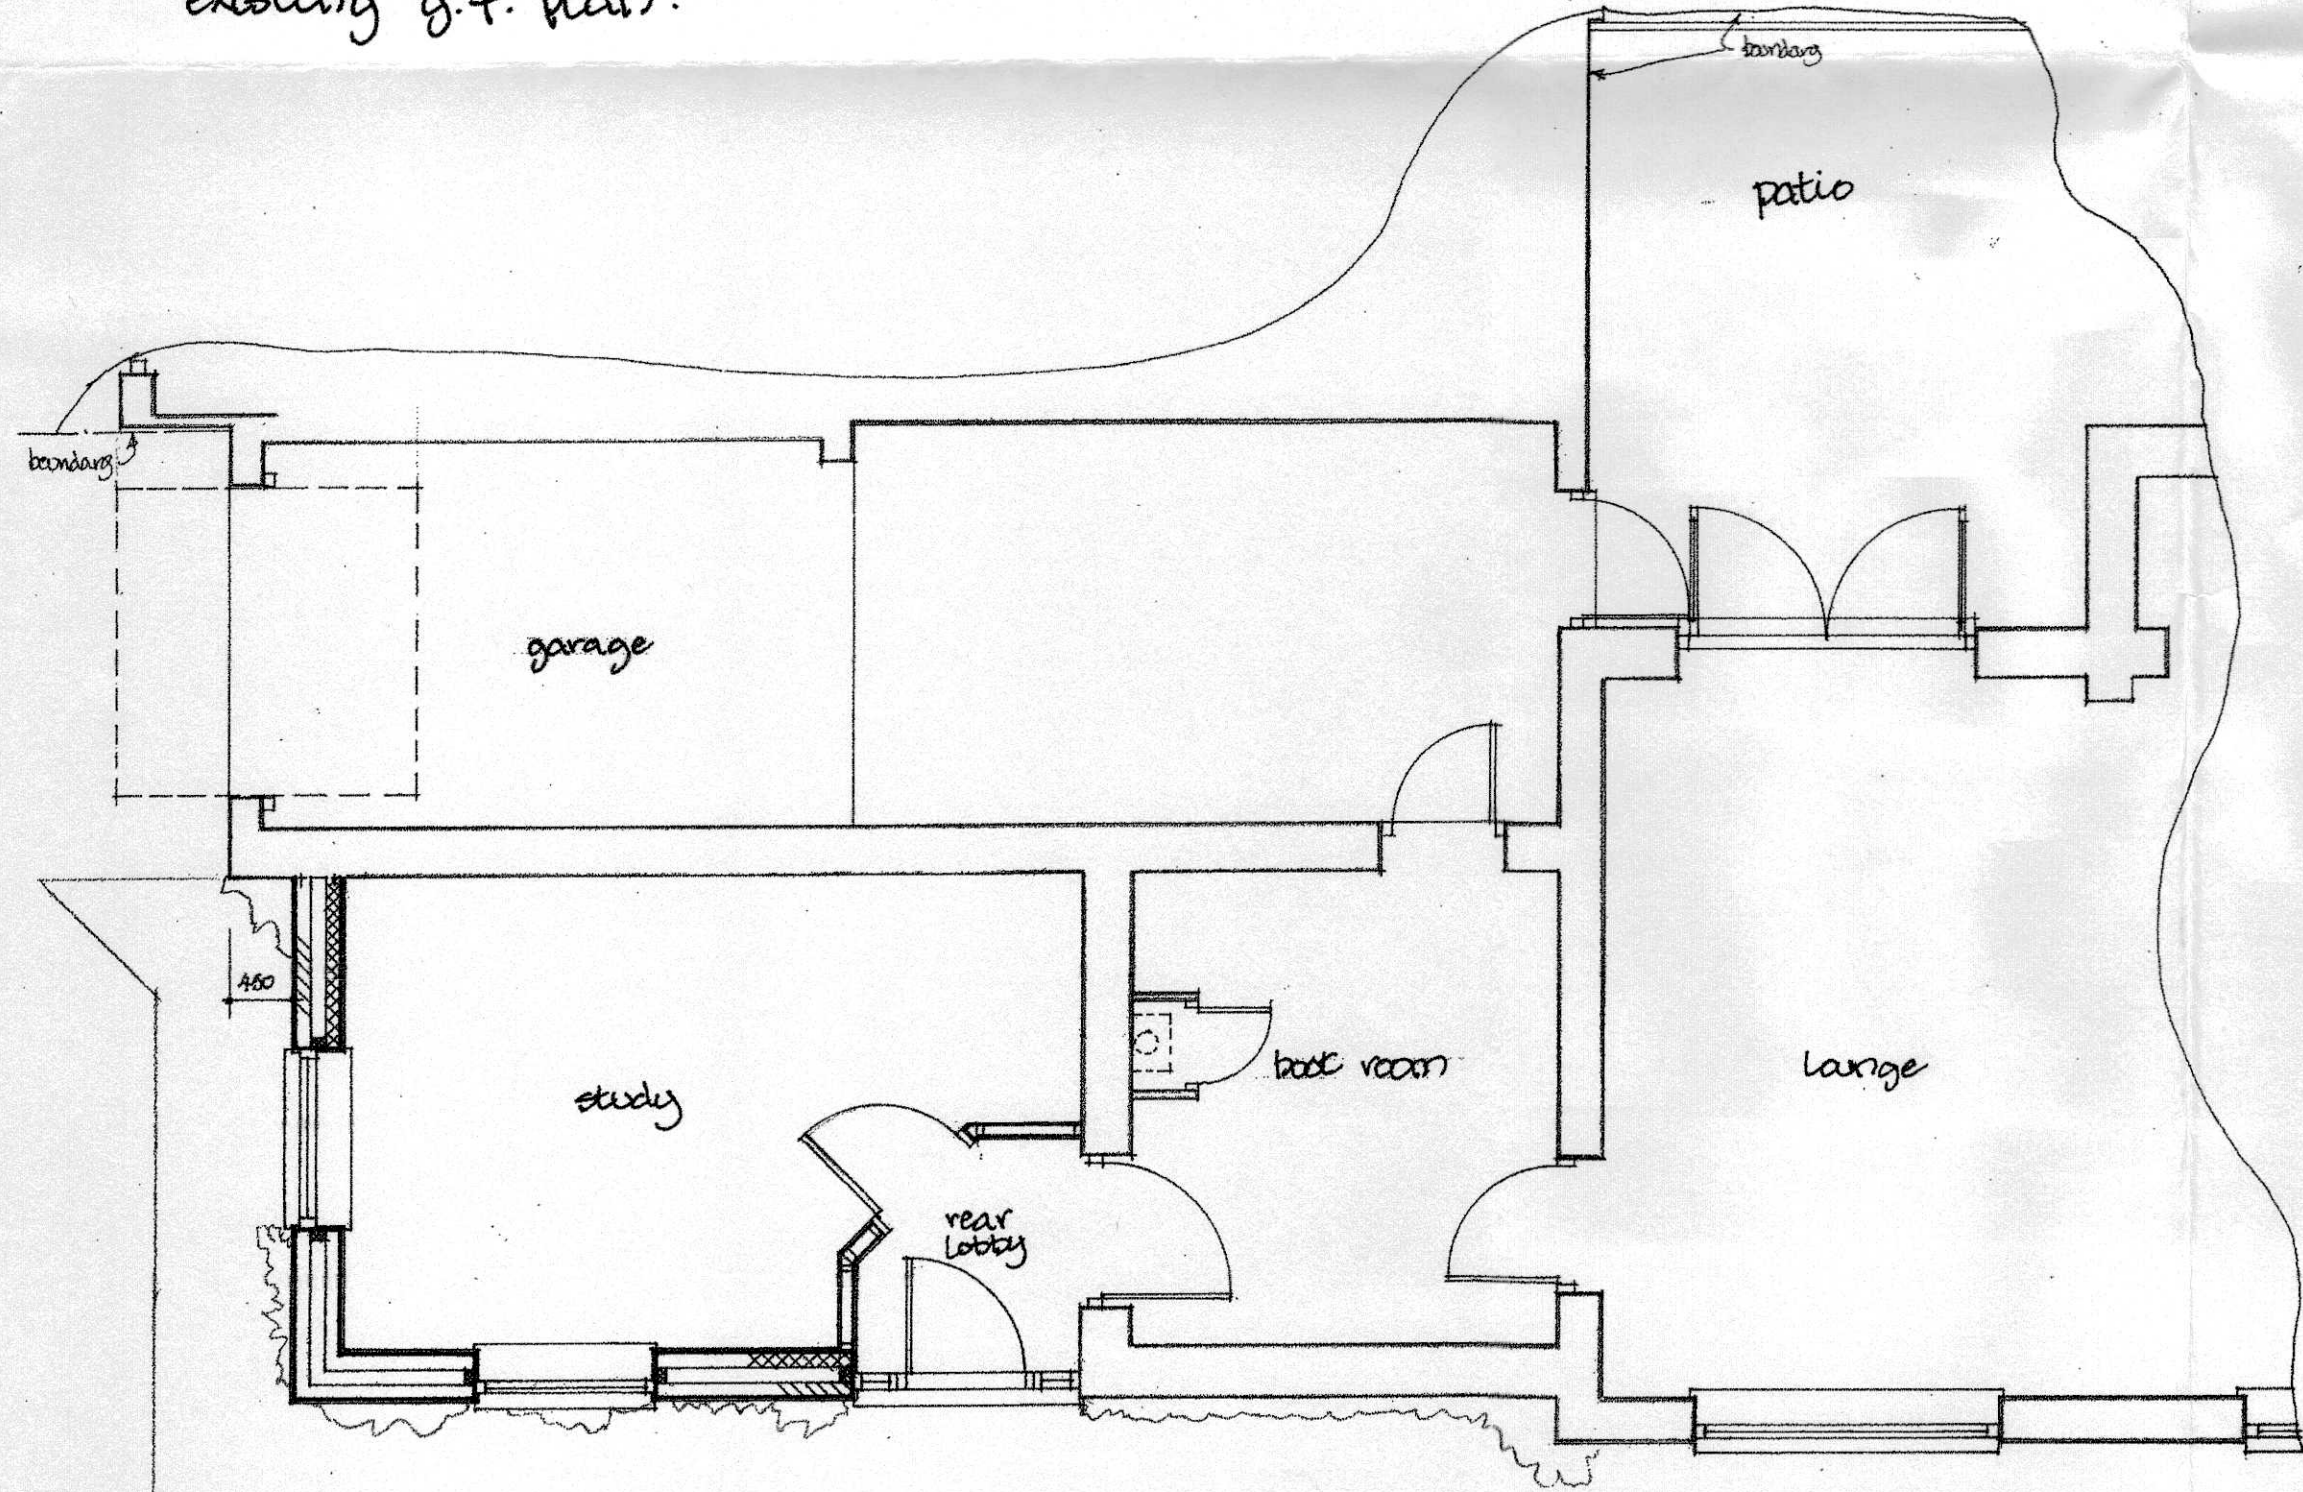
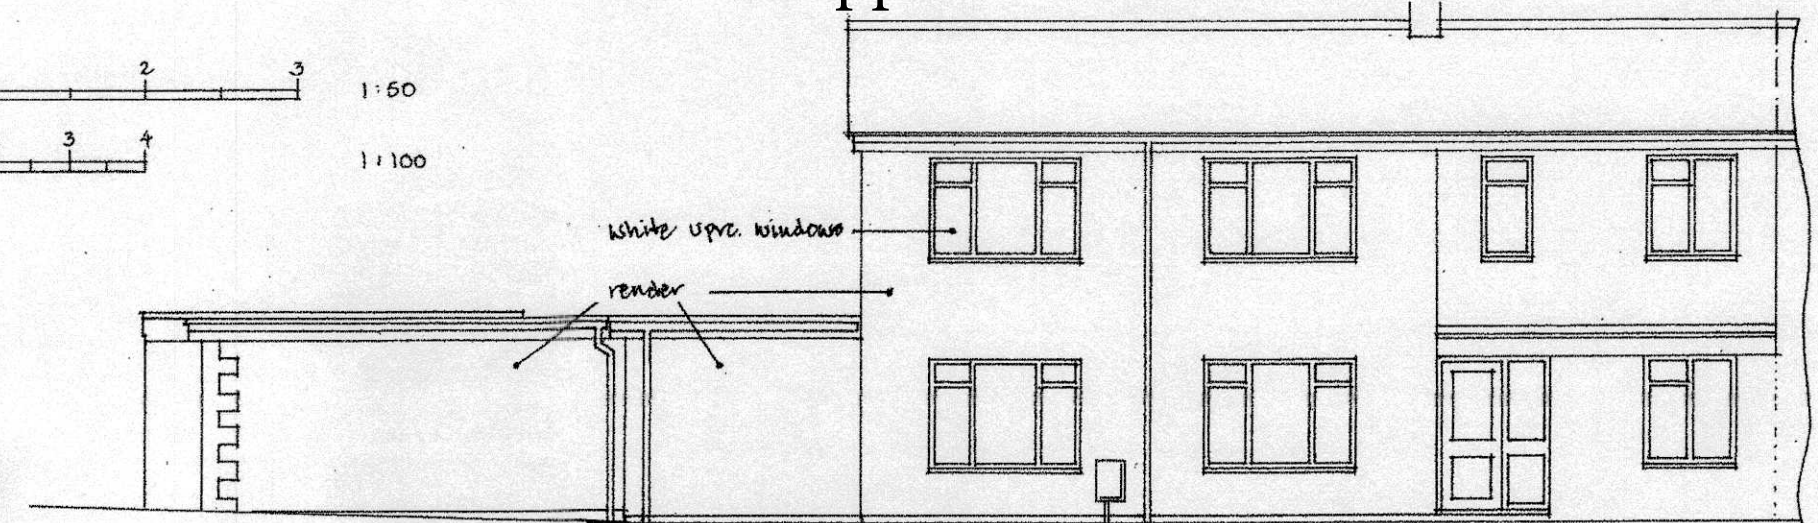


68 Howard Cornish Road, Marcham, Abingdon, OX13 6PW

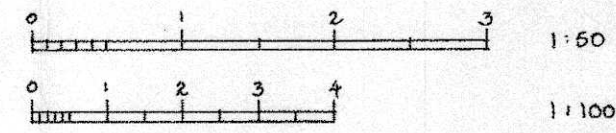

Map area bounded by: 445799.0,196925.0,445889.0,197015.0. Produced on 10 March 2016 from the OS National Geographic Database and incorporating surveyed revision available at this date. Reproduction in whole or part is prohibited without the prior permission of Ordnance Survey. © Crown copyright 2016. Supplied by UKPlanningMaps.com a licensed OS partner (100054135). Unique plan reference: b90b/80418/111915

Crown copyright and database rights 2015 Ordnance Survey 100054135

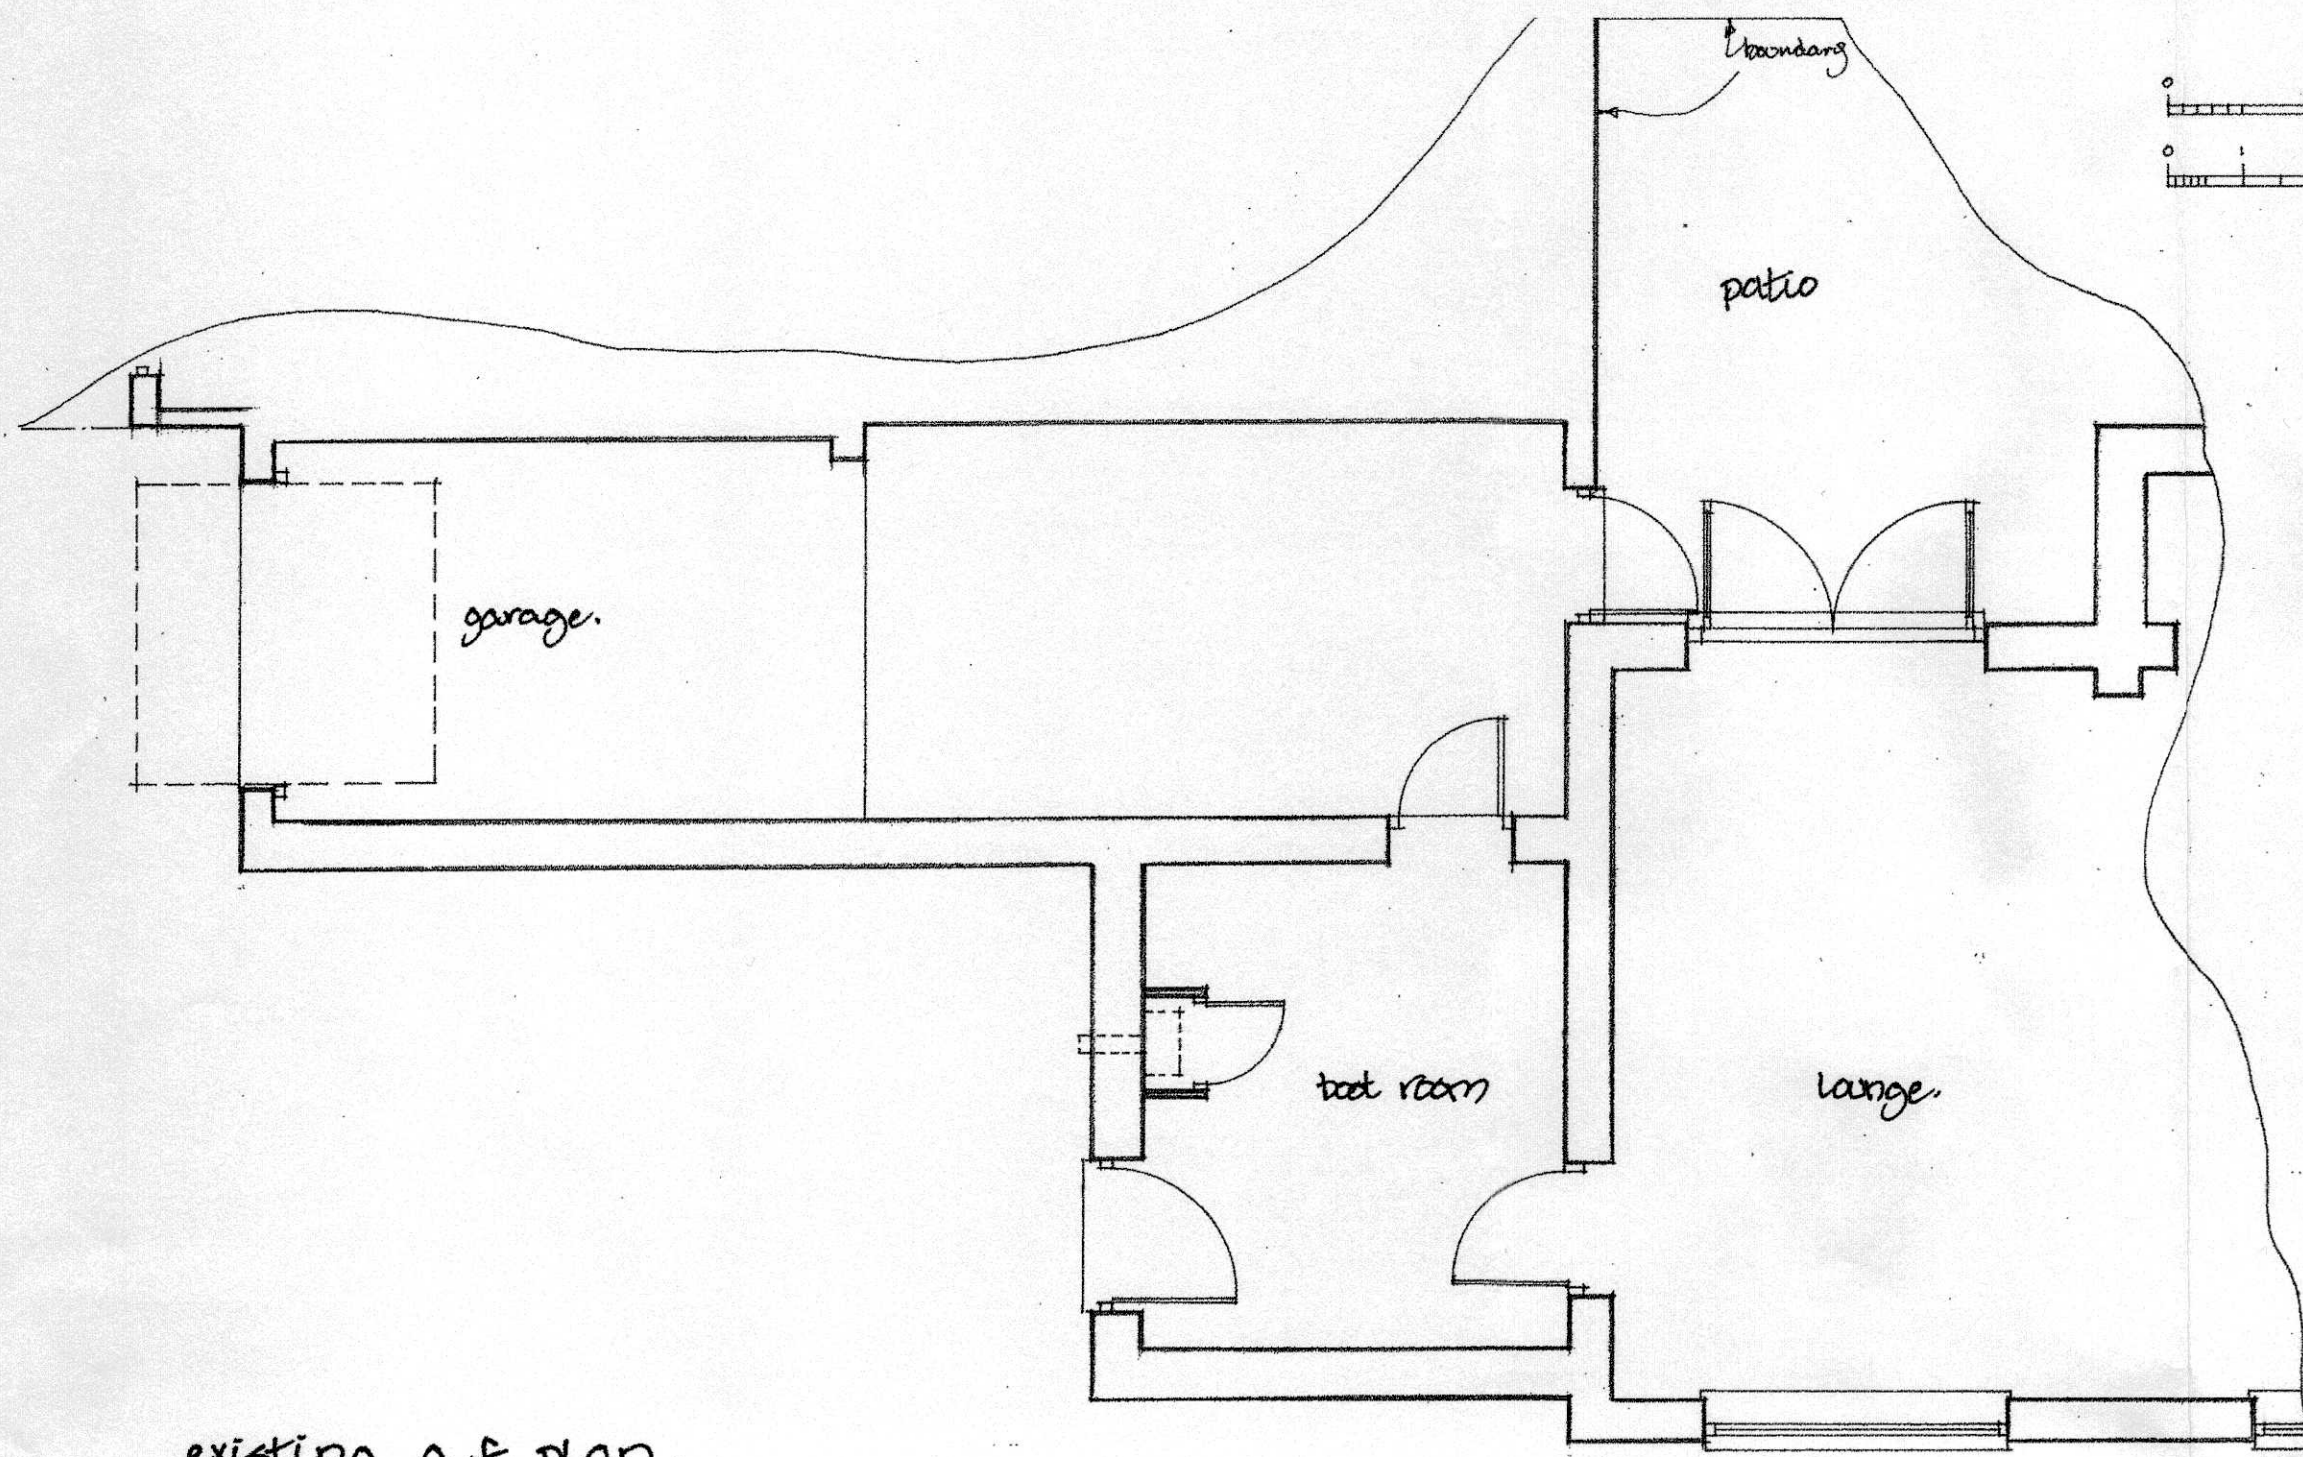

proposed extension to 68 Howard Cornish Rd. Marcham
Abingdon OX13 6PW
for Mr & Mrs. B. Phipps
scale 1:100 1:50 date March 2016
dwg no mar/08/02/01