


1:50 = 3 m
 1:100 = 6 m
 1:200 = 12 m
 1:500 = 30 m
 1:1250 = 75 m
 1:2500 = 150 m

This drawing is protected by the Copyright, Designs and Patents Act 1988 (Section 47). You may only download and/or print a copy for consultation purposes. You must compare a current application with previous schemes and check whether a development has already been carried out or has been completed in accordance with approved drawings. If you require a copy of the drawings or other material for any other purpose you will need to obtain the prior permission of the copyright owner.

VALLE OF WHITEHORSE
 DISTRICT COUNCIL
 REC'D 19 APR 2006
 CORPORATE POSTAL
 SERVICES 2

WFA/16464/3-X
 06/00673/OUT

site layout 1:500

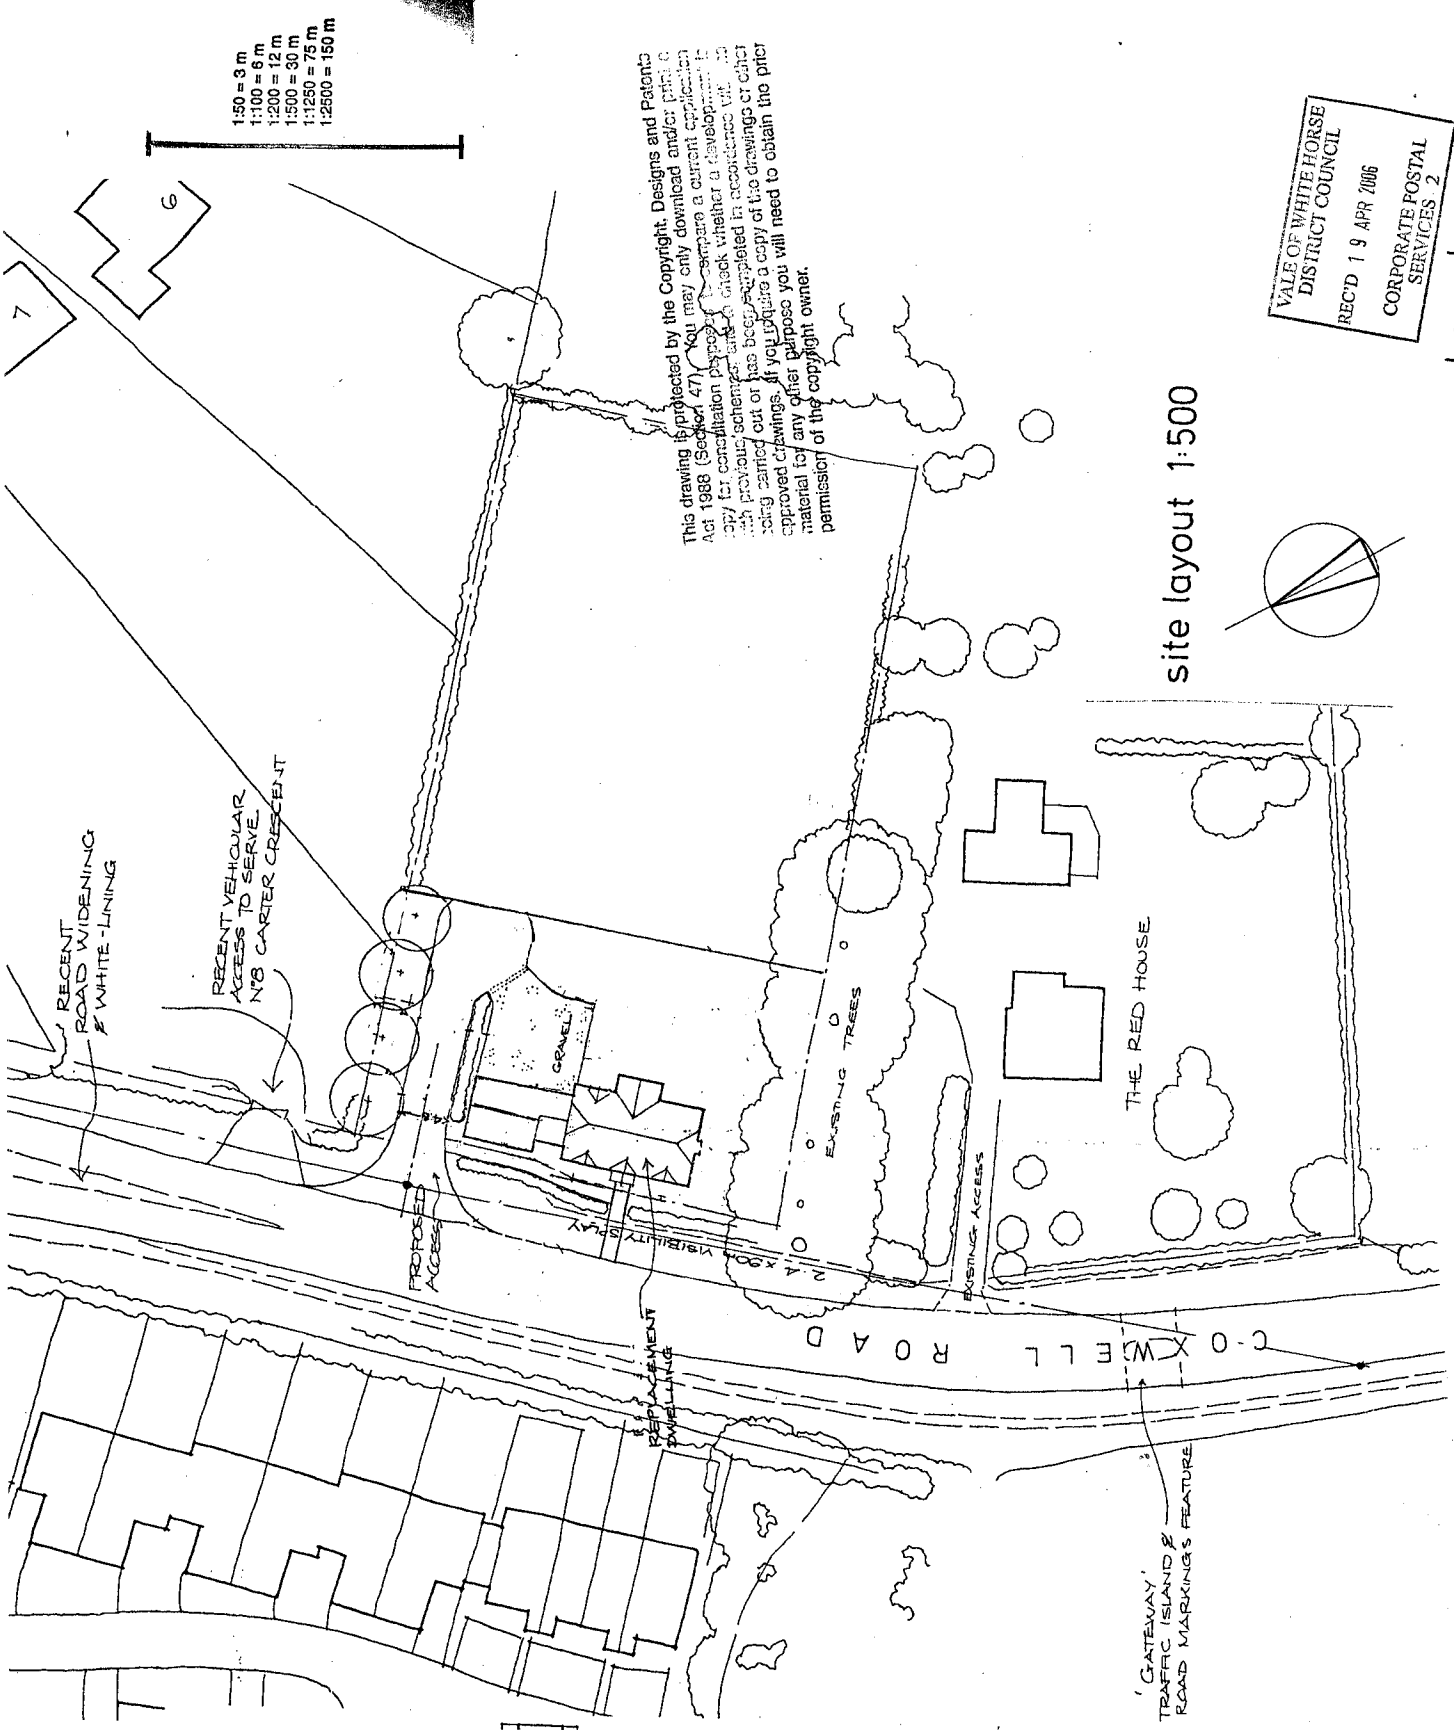

'GATEWAY'
 TRAFFIC ISLAND &
 ROAD MARKING'S FEATURE

THE RED HOUSE

C-O XWELL ROAD


EXISTING TREES

GRAVEL

PROPOSED ACCESS

RECENT VEHICULAR
 ACCESS TO SERVE
 N'B CARTER CRESCENT

RECENT ROAD WIDENING
 & WHITE-LINING

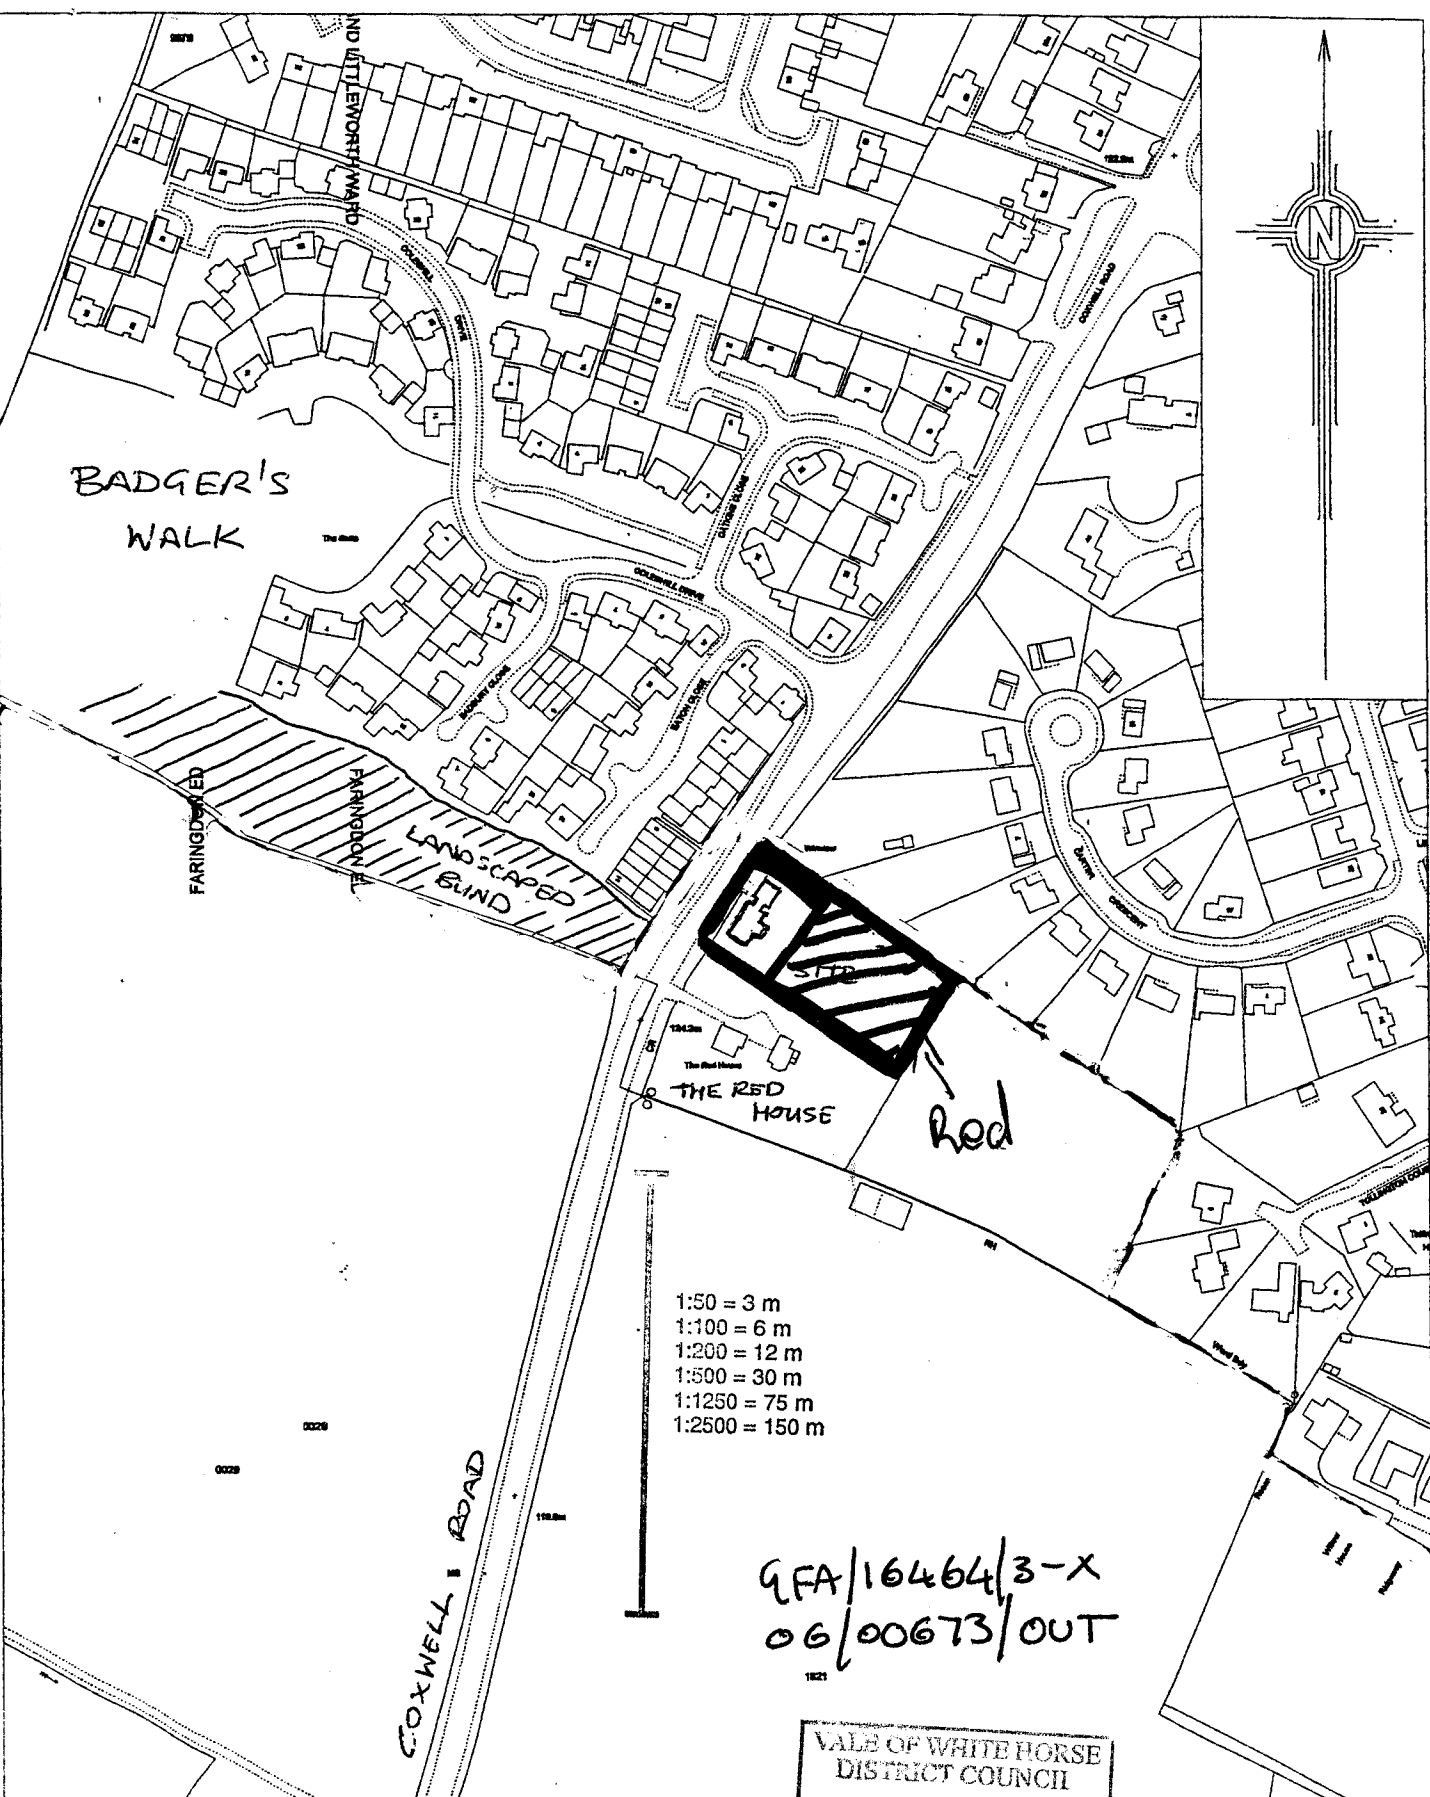

QFA/16464/3-X
 06/00673/OUT

VALE OF WHITE HORSE
 DISTRICT COUNCIL
 REC'D 19 APR 2006
 CORPORATE POSTAL
 SERVICES 2

Reproduced from the Ordnance Survey mapping with the permission of the Controller of Her Majesty's Stationary Office © Crown copyright. Unauthorised reproduction infringes Crown copyright and may lead to prosecution or civil proceedings.

Issued by the Vale of White Horse District Council - Licence No. 079855

This copy has been produced specifically for Planning and Building Control purposes only. No further copies may be made.

10th March 2003 1:2500

APPENDIX 1