
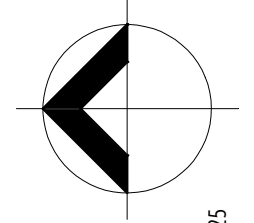


Appendix 1

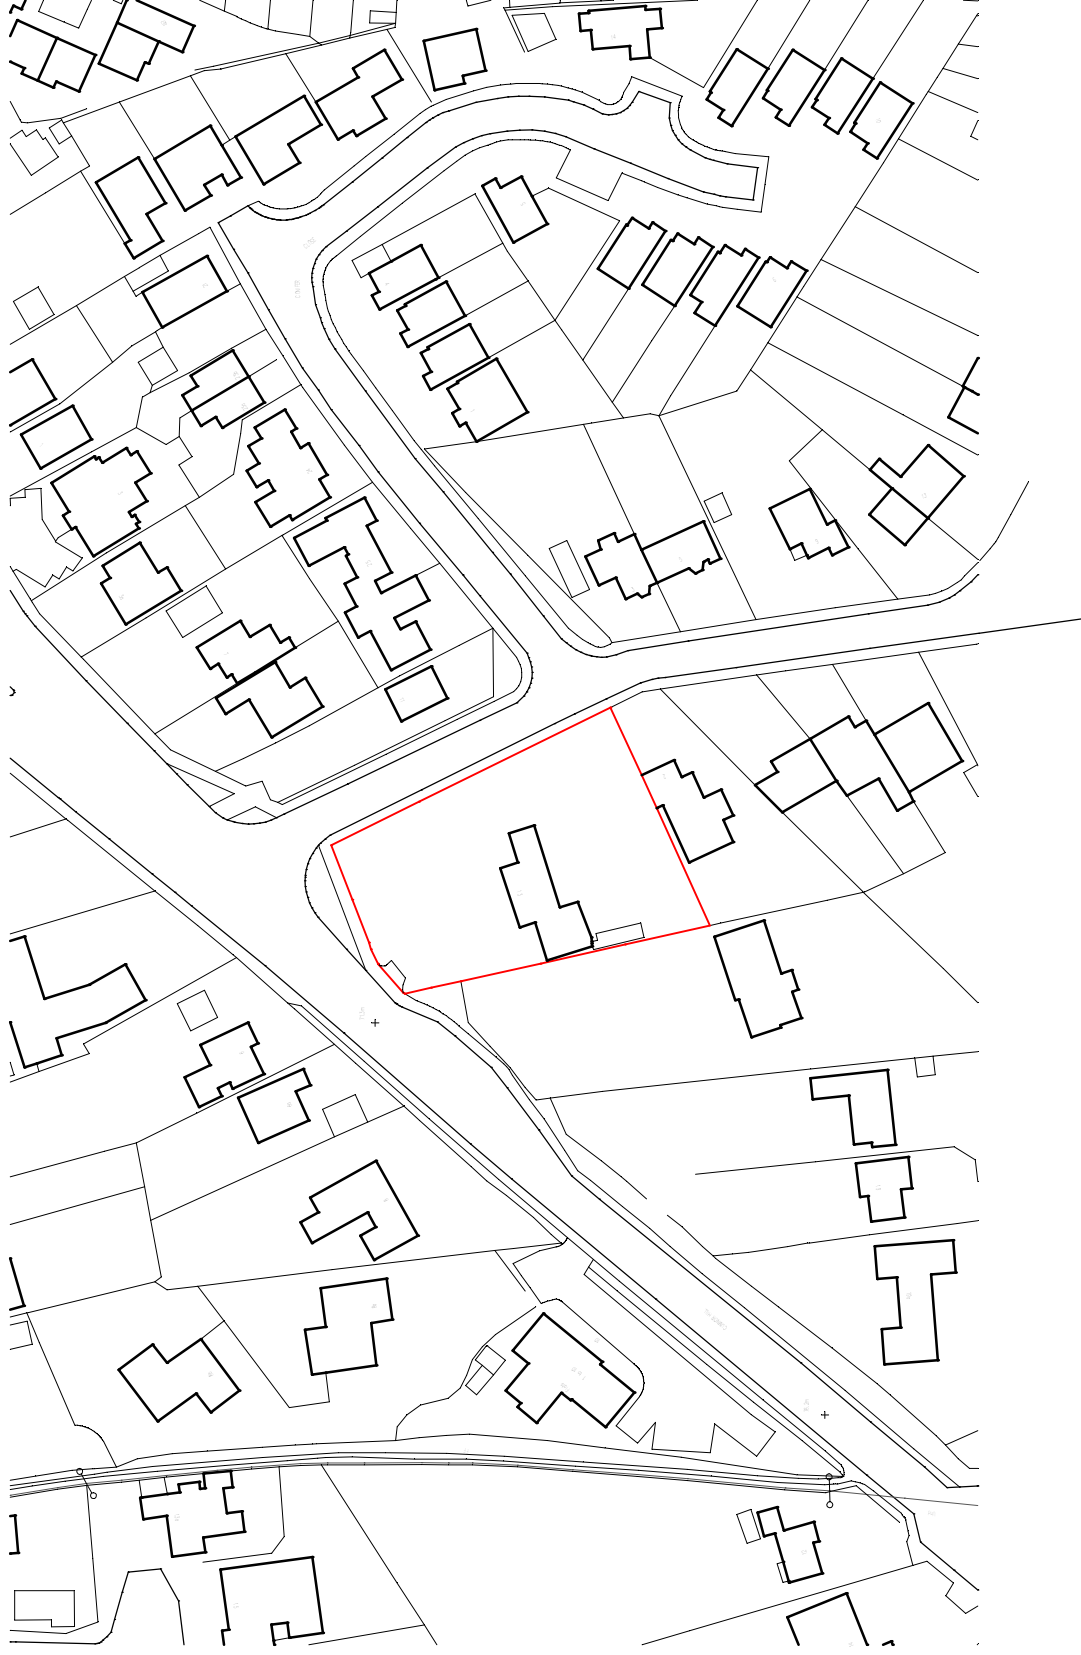

The ANDERSON ORR Partnership

The Studio, 70. Church Road, Wheatley, OXON, OX33 1LZ t: 01865 873936

PROJECT

**PROPOSED RESIDENTIAL DEVELOPMENT, 13 CUMNOR HILL,
OXFORD**

scale
1:1250@A3

date
APRIL 13

drawn
JMO

job
13049

client
MR C HAYLES

drawing

LOCATION PLAN

no.
13049-L01

Previously approved site plan

Appendix 2



Rev A 28.05.15 Dormers to bed 1 and landing (unit 7) reduced in size

The ANDERSON ORR Partnership
 The Studio, 70, Church Road, Wheatley, OXON, OX33 1LZ t: 01865 873936

PROJECT
**PROPOSED RESIDENTIAL DEVELOPMENT, 13 CUMNOR HILL,
 OXFORD**

scale	1:500@A3	client	MR C HAYLES
date	JAN' 15	drawing	PROPOSED BLOCK PL
drawn	LL	job no.	13049-P600
job	13049	rev	A



All dimensions must be checked on site and not scaled from this drawing
 Prior to implementation the proposals shown should be assessed by a Structural Engineer and checked for compliance with the Building Regulations
 For use in precise named location only
 Copyright reserved

Drawing 13049-p600a.drw was plotted on Thursday, May 28, 2015 at 5:06:20 PM