
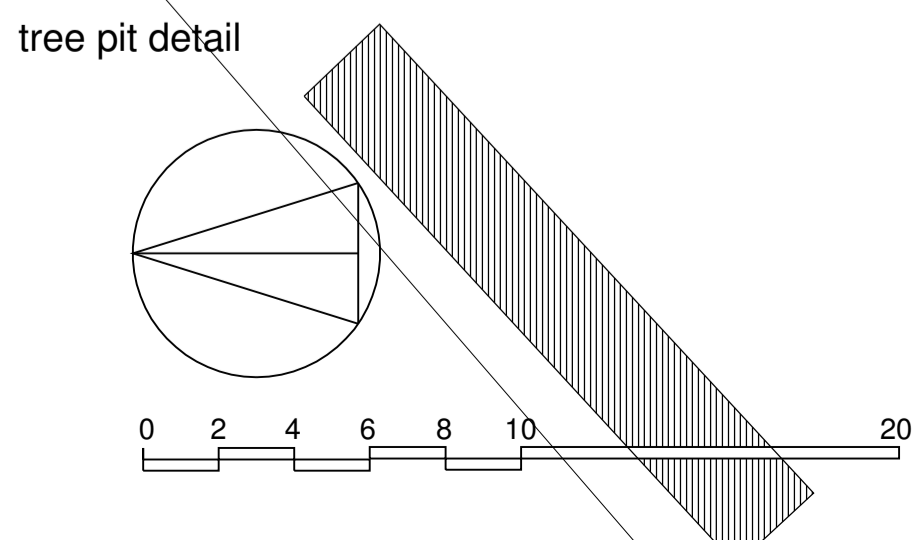
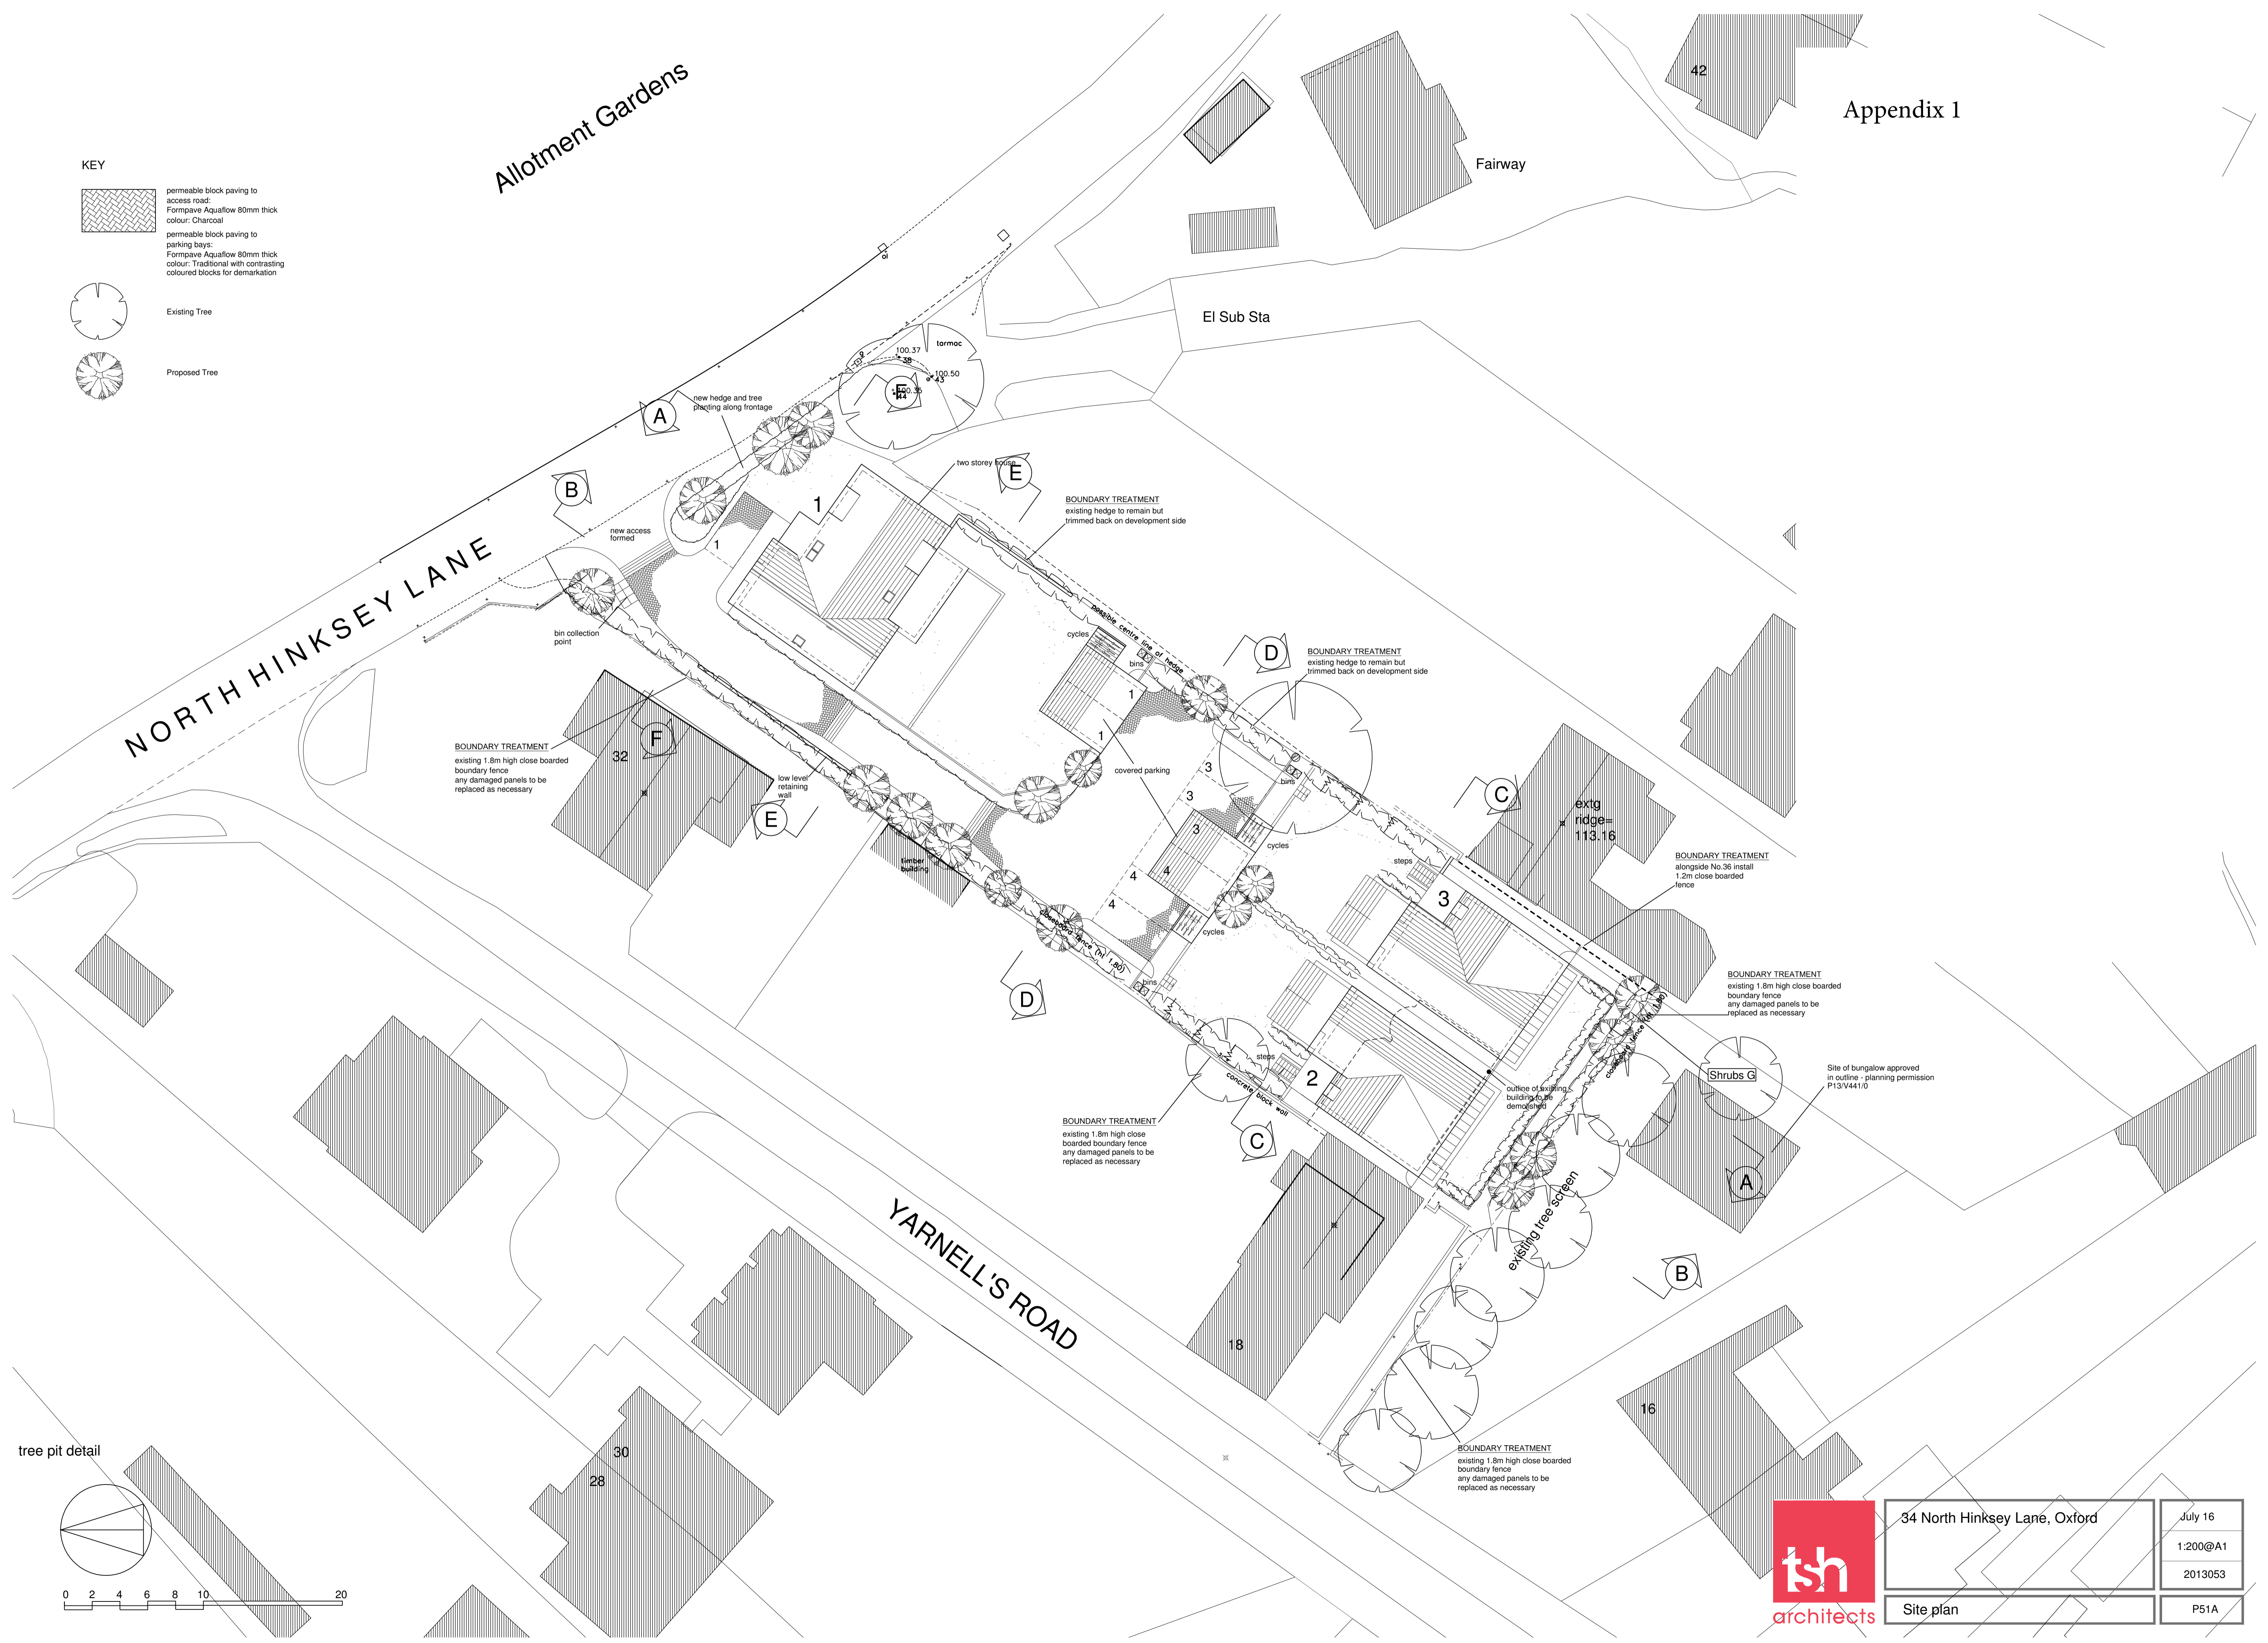



KEY

permeable block paving to access road:
Formpave Aquaflow 80mm thick
colour: Charcoal


permeable block paving to parking bays:
Formpave Aquaflow 80mm thick
colour: Traditional with contrasting coloured blocks for demarcation

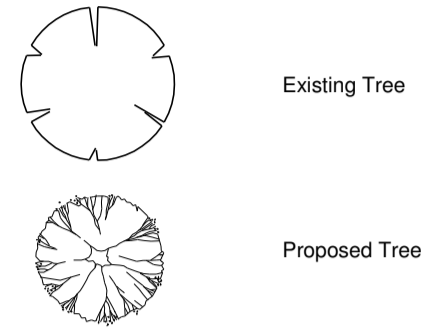


34 North Hinksey Lane, Oxford		July 16
		1:200@A1
		2013053
Site plan		P51A

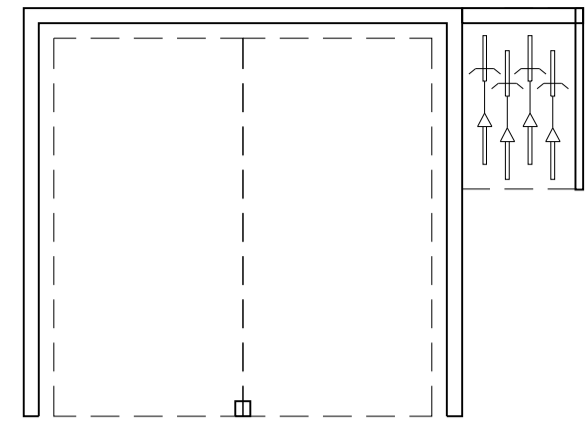


plan

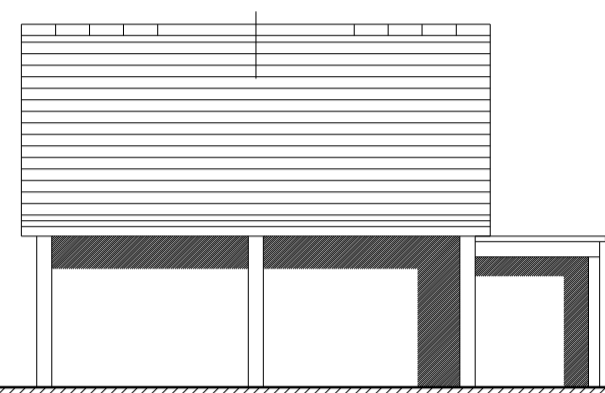


front elevation
covered parking - plot 1

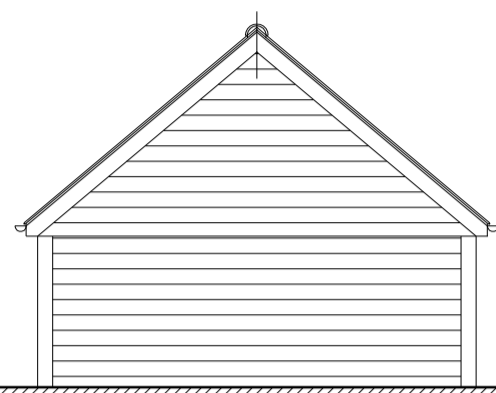

left side elevation

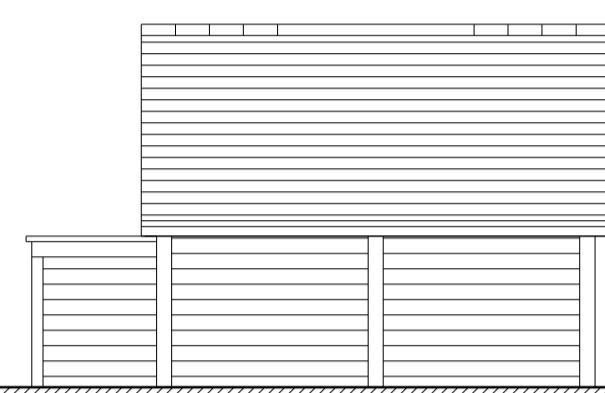


rear elevation

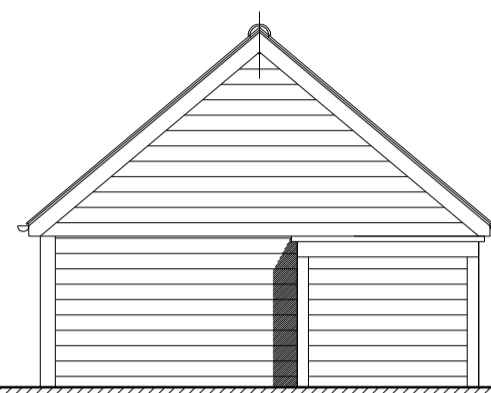


right side elevation




rear elevation - plot 1

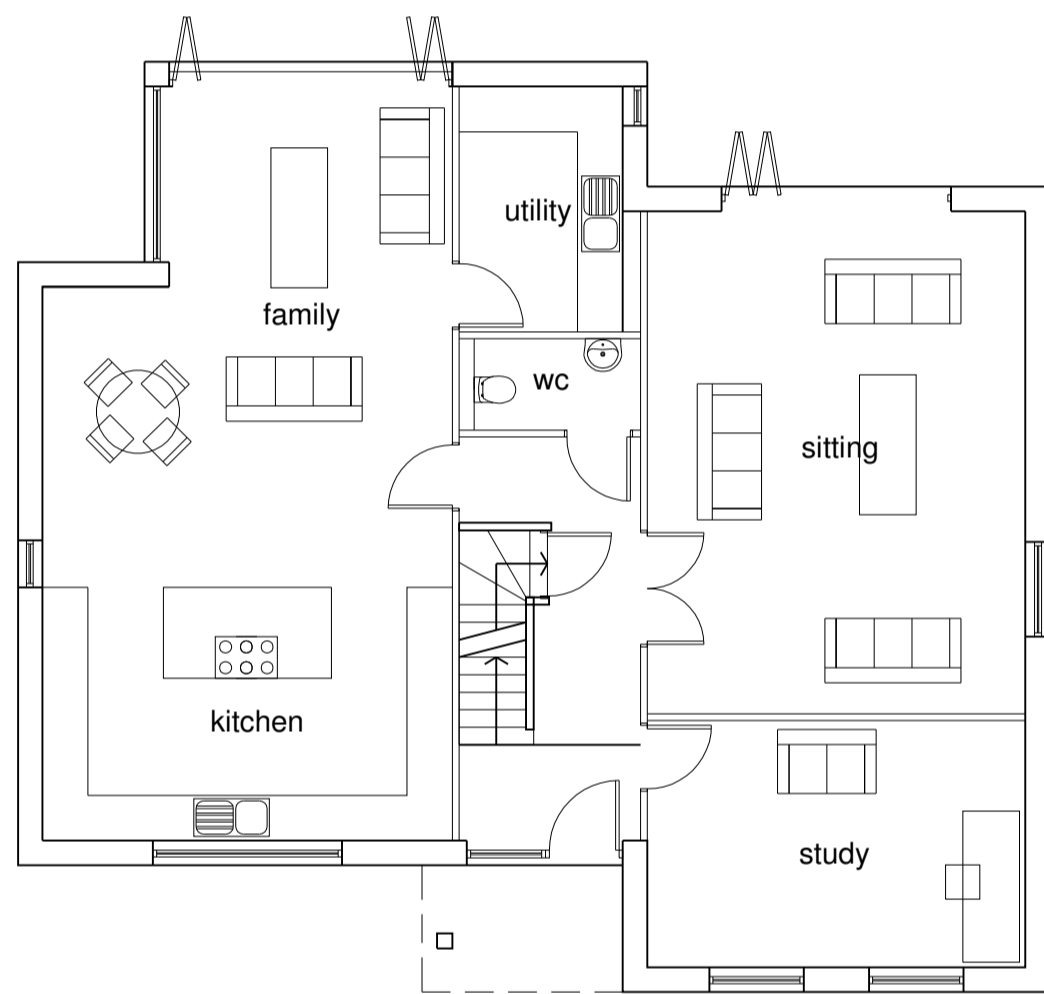


ground floor

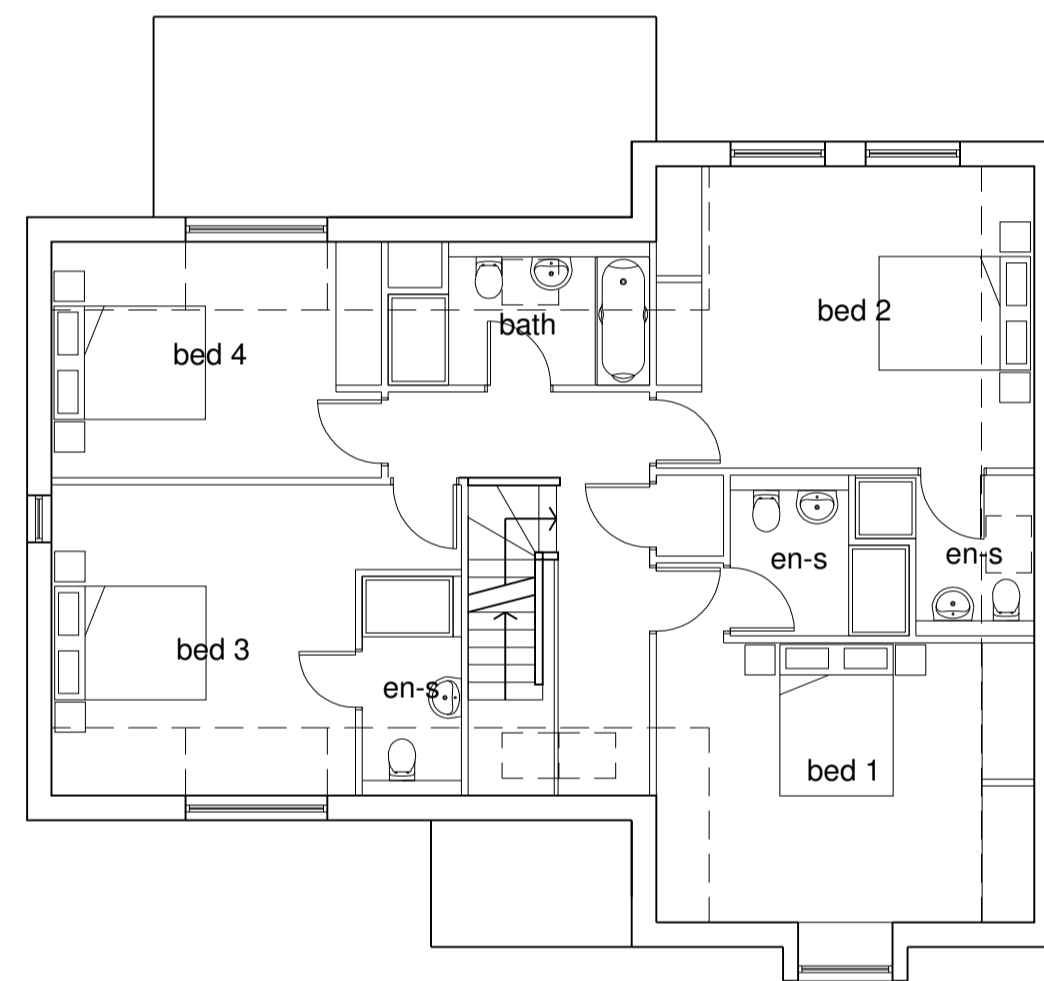

first floor

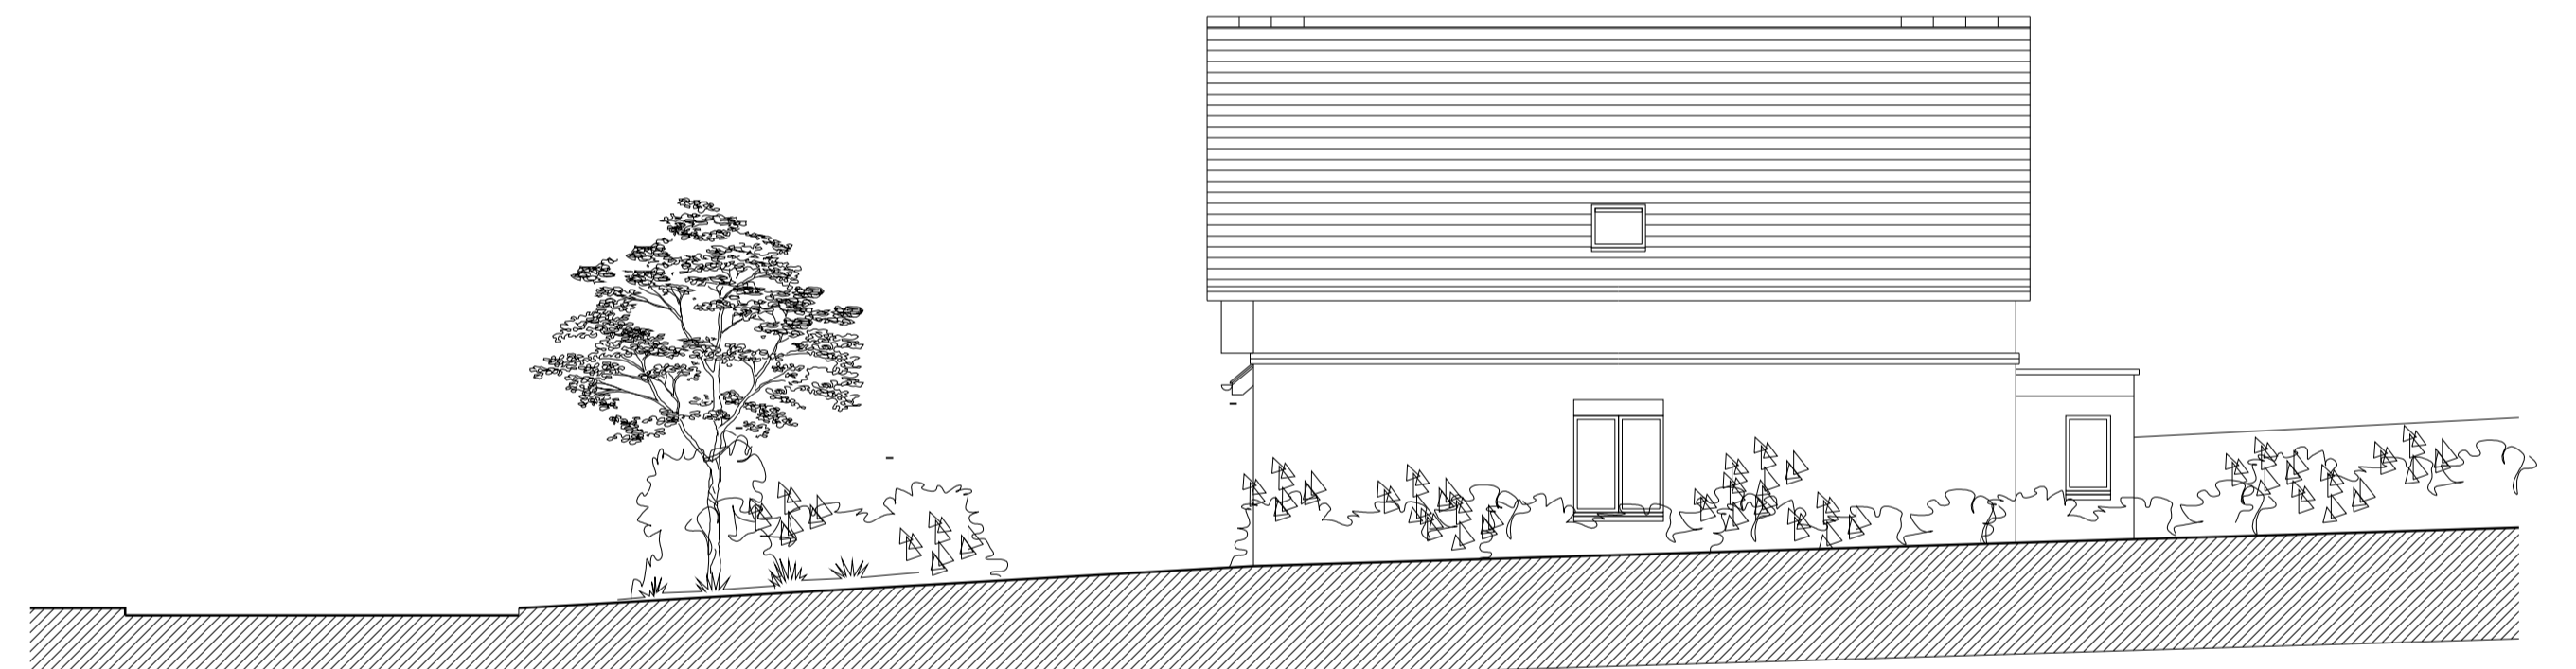

right side elevation - plot 1

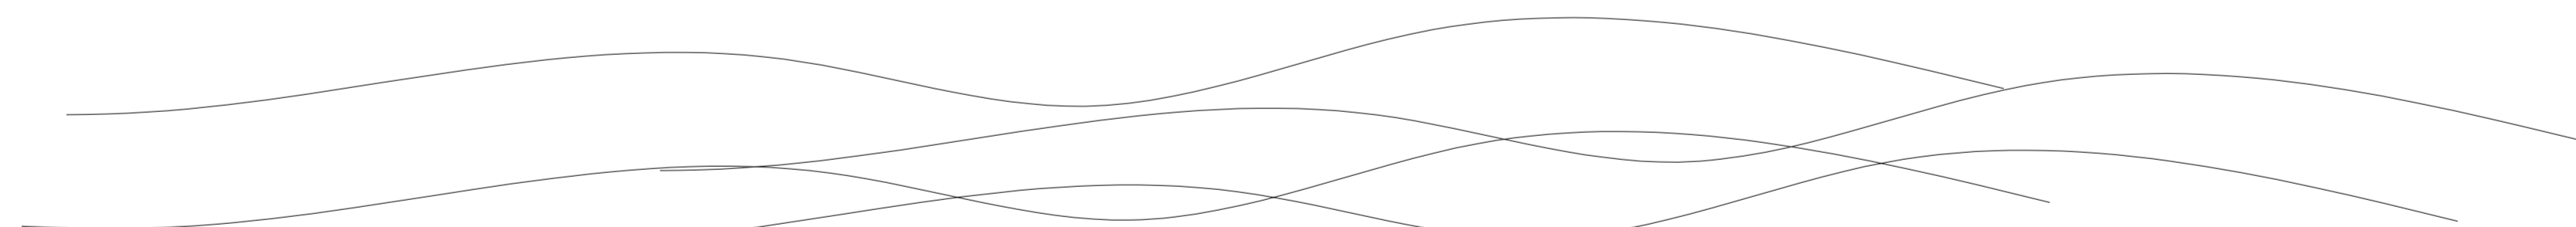

proposed ridge - plot 3
108.70

ridge height - no32
107.22




front elevation - plot 1




left side elevation - plot 1




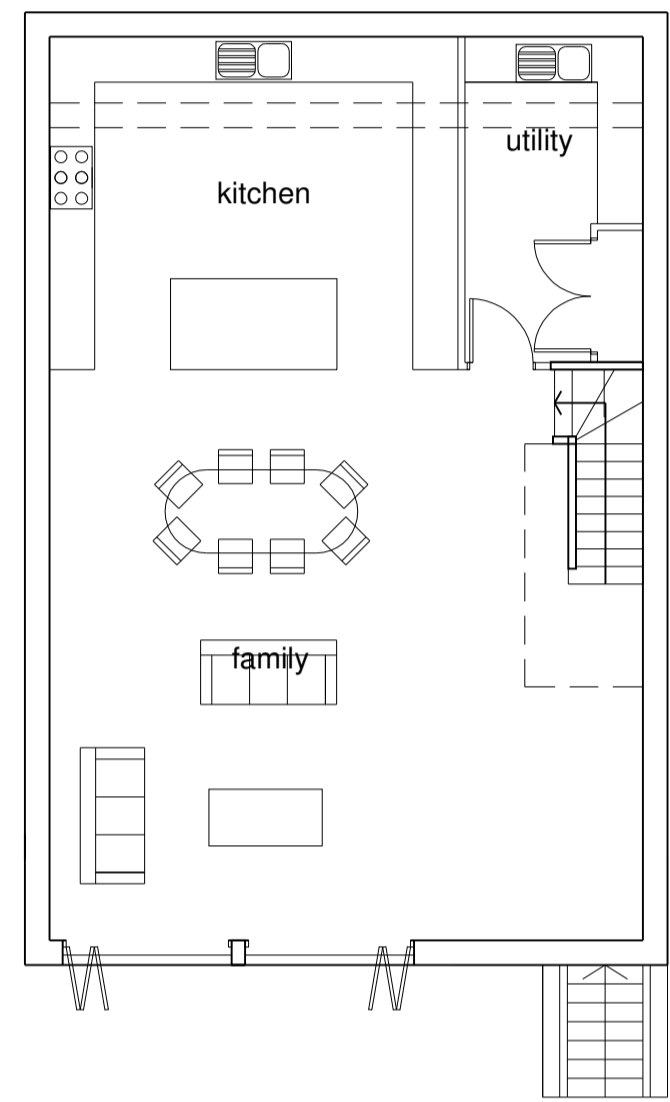


lower ground floor
plot 2

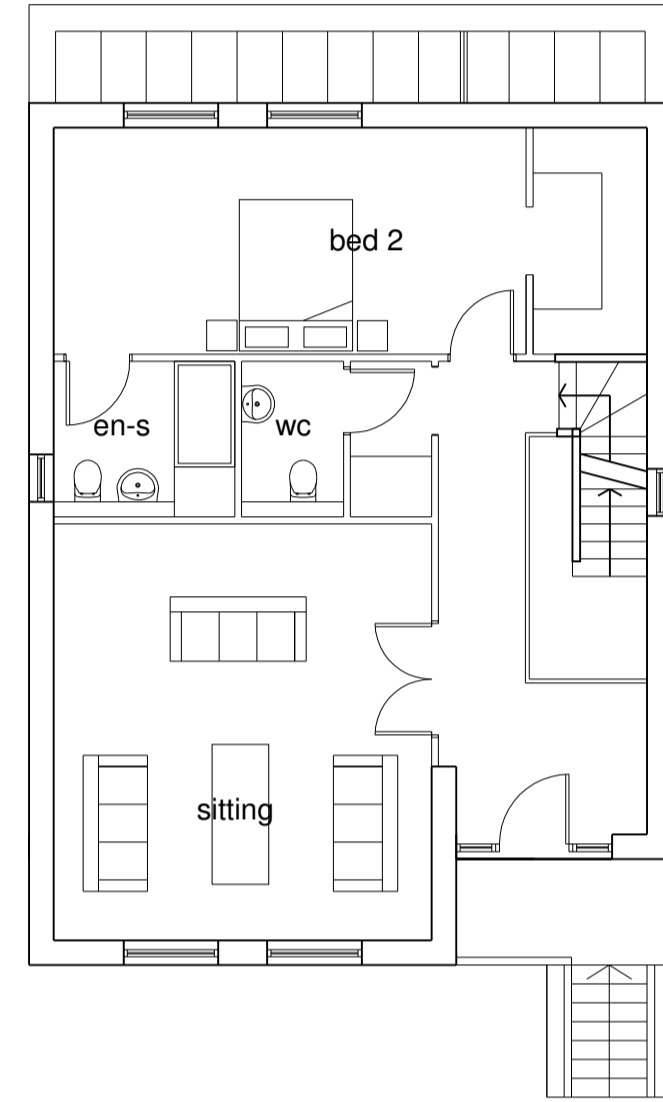

ground floor

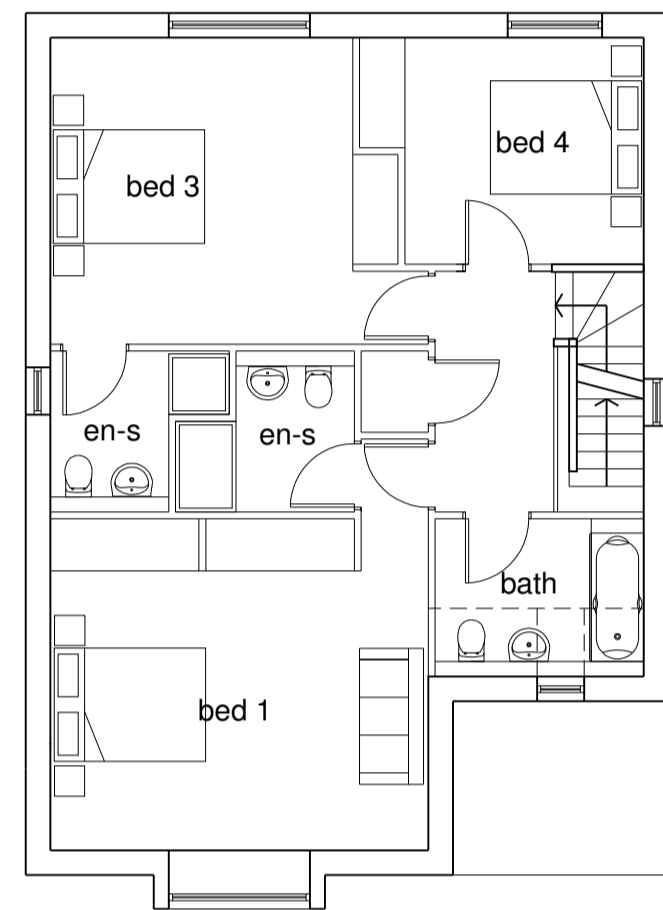


first floor

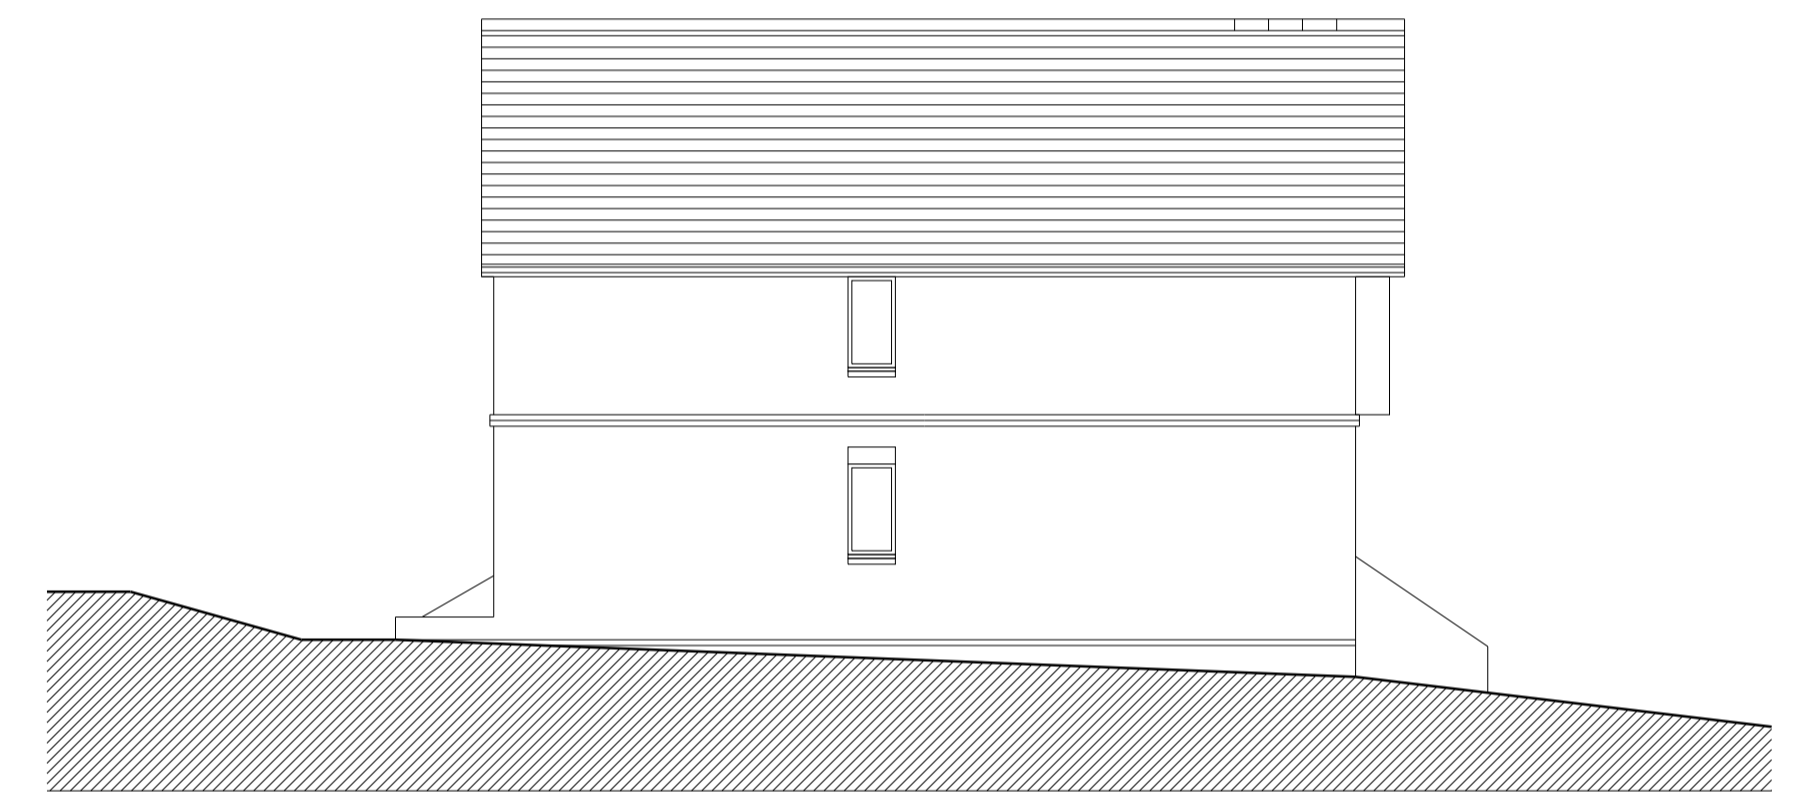

left side elevation - plot 2





front elevation - plots 2&3

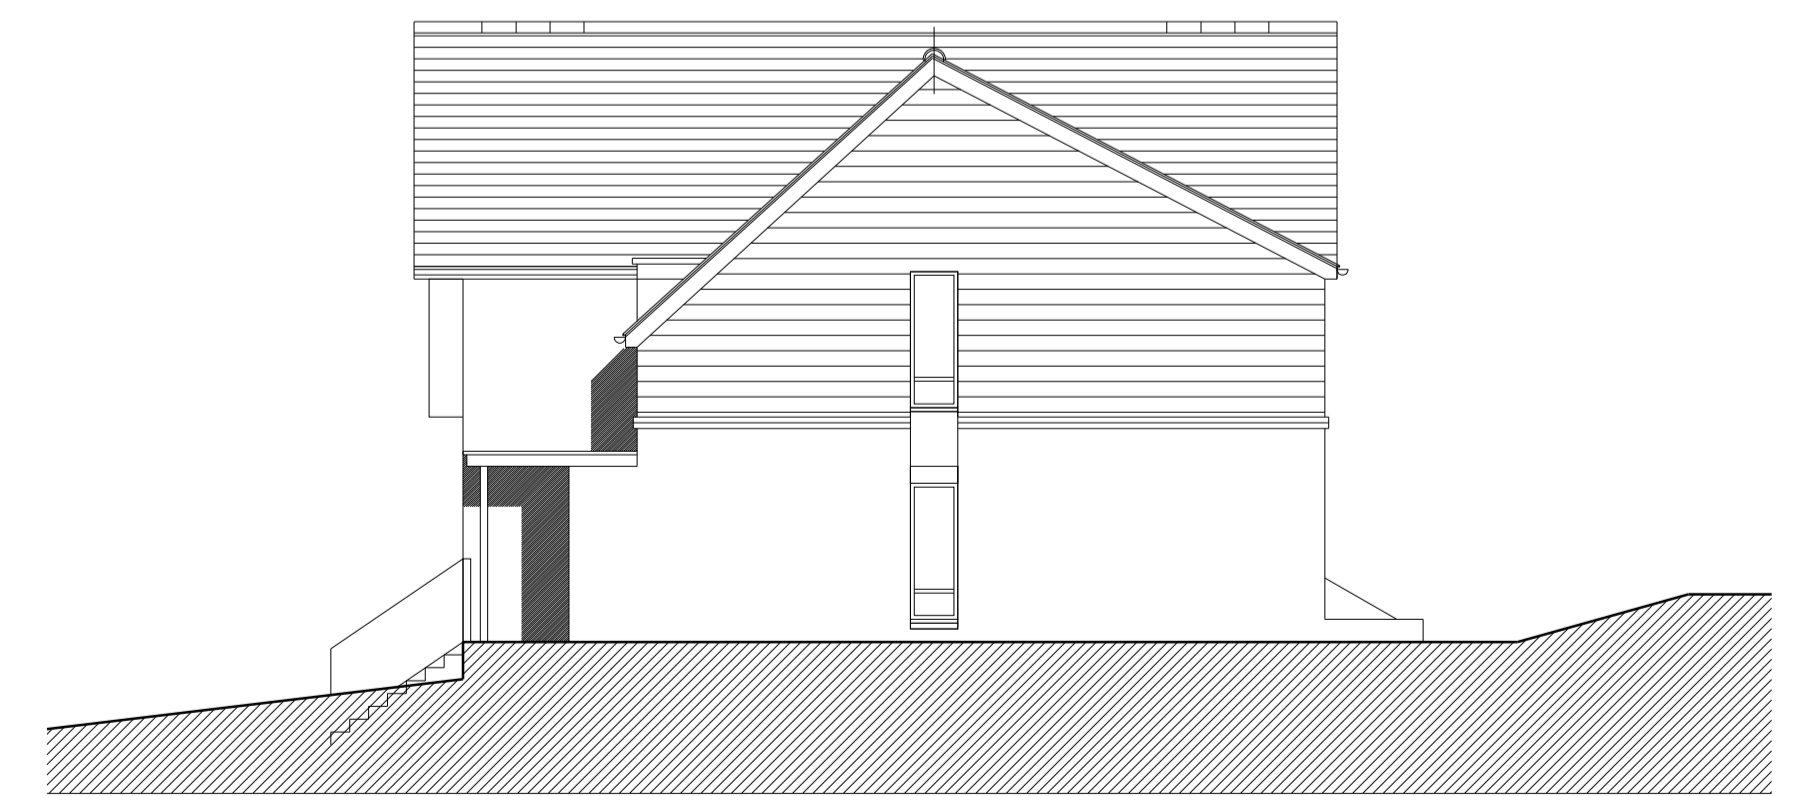

right side elevation - plot 2




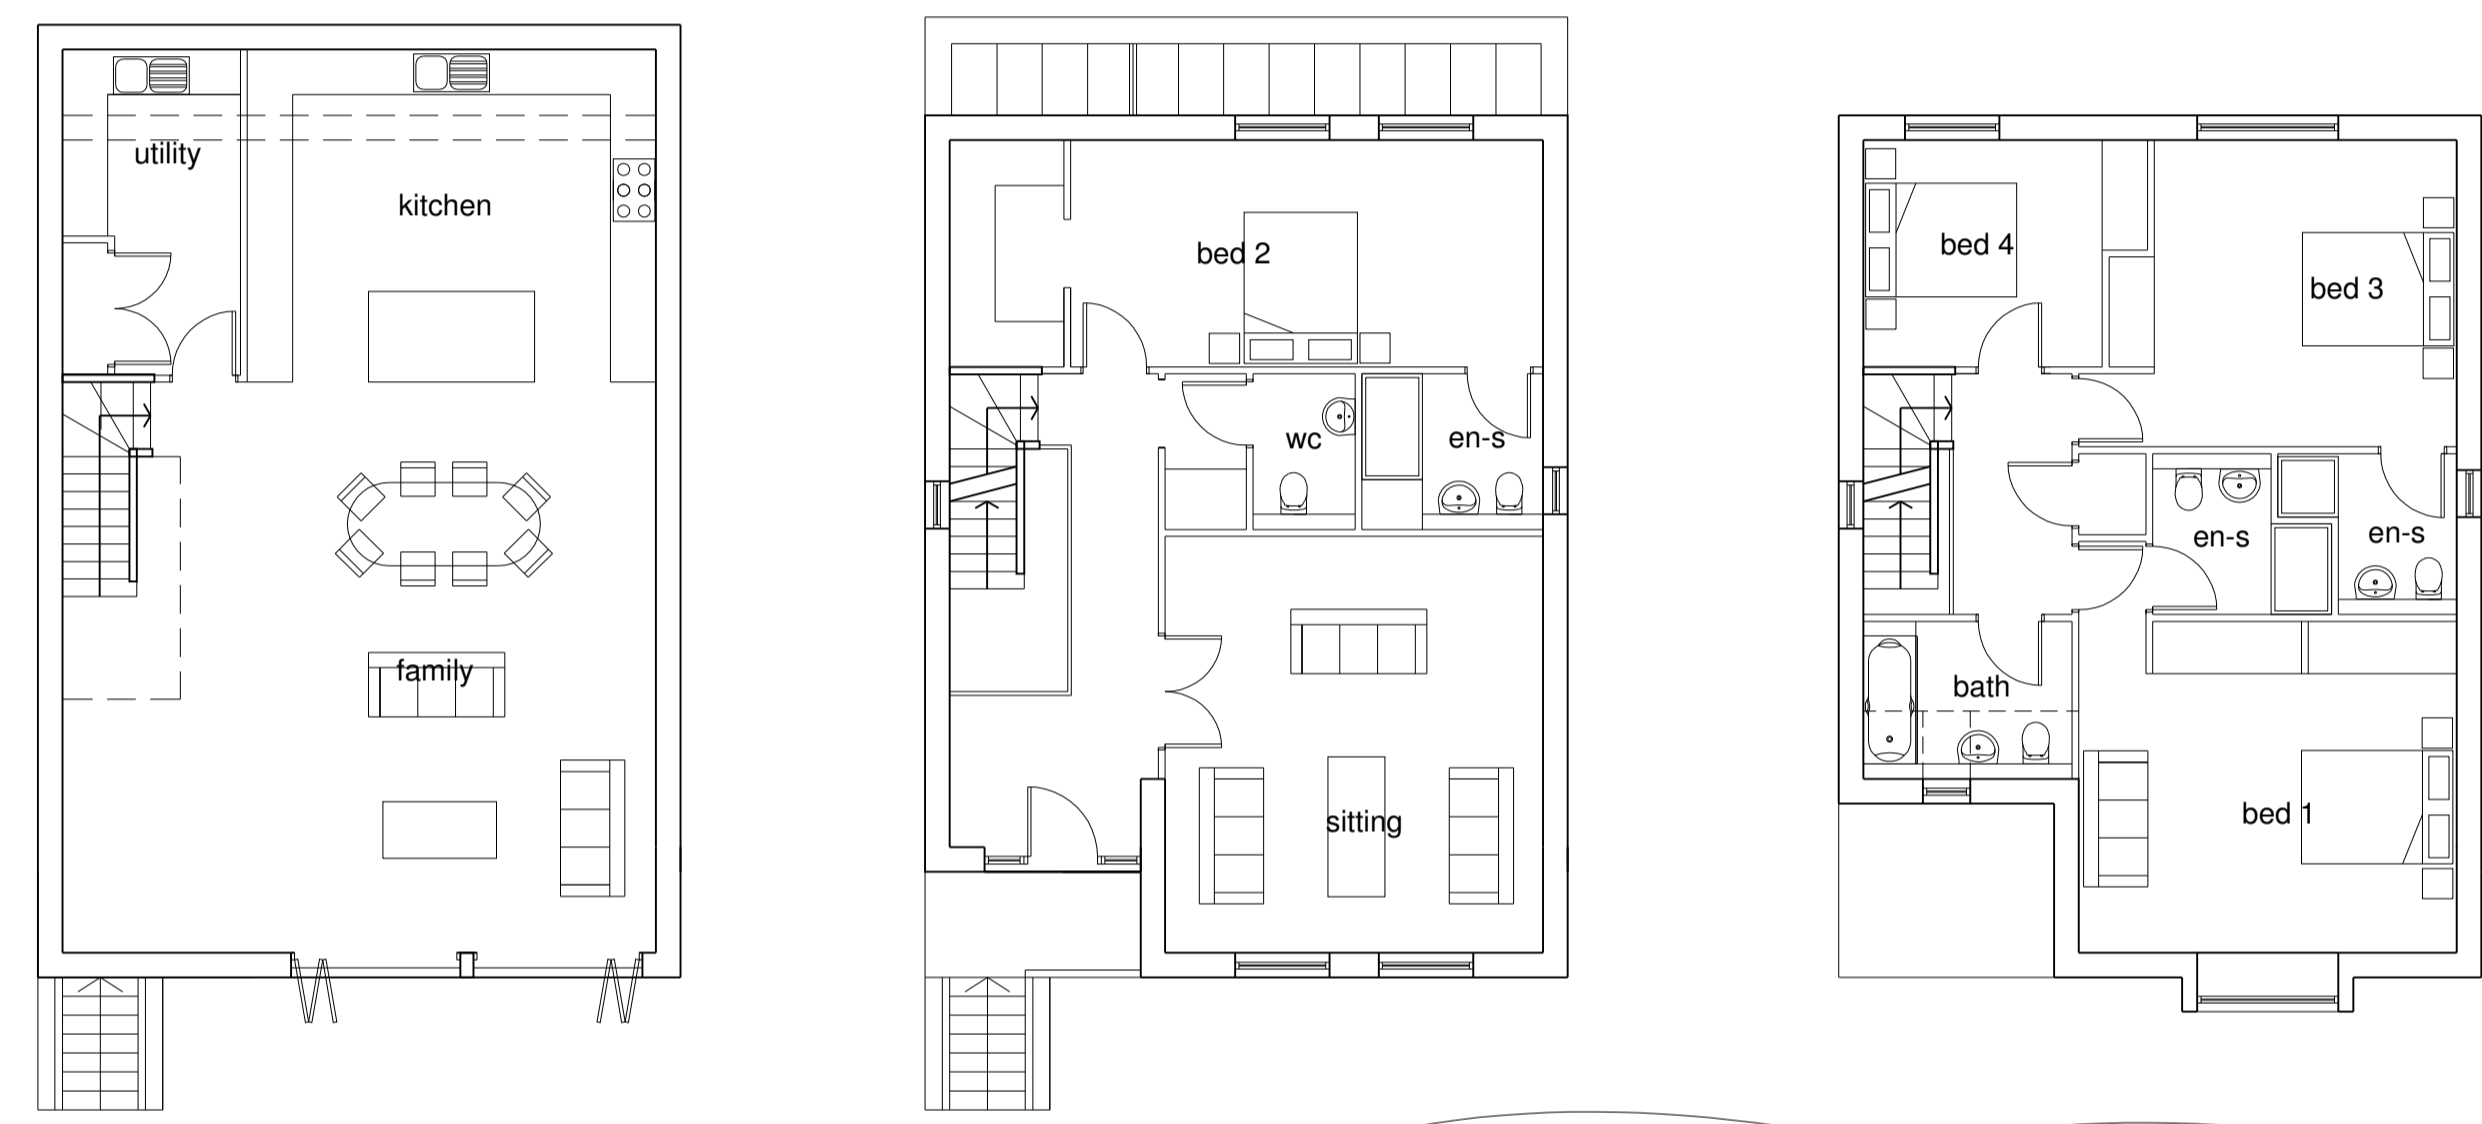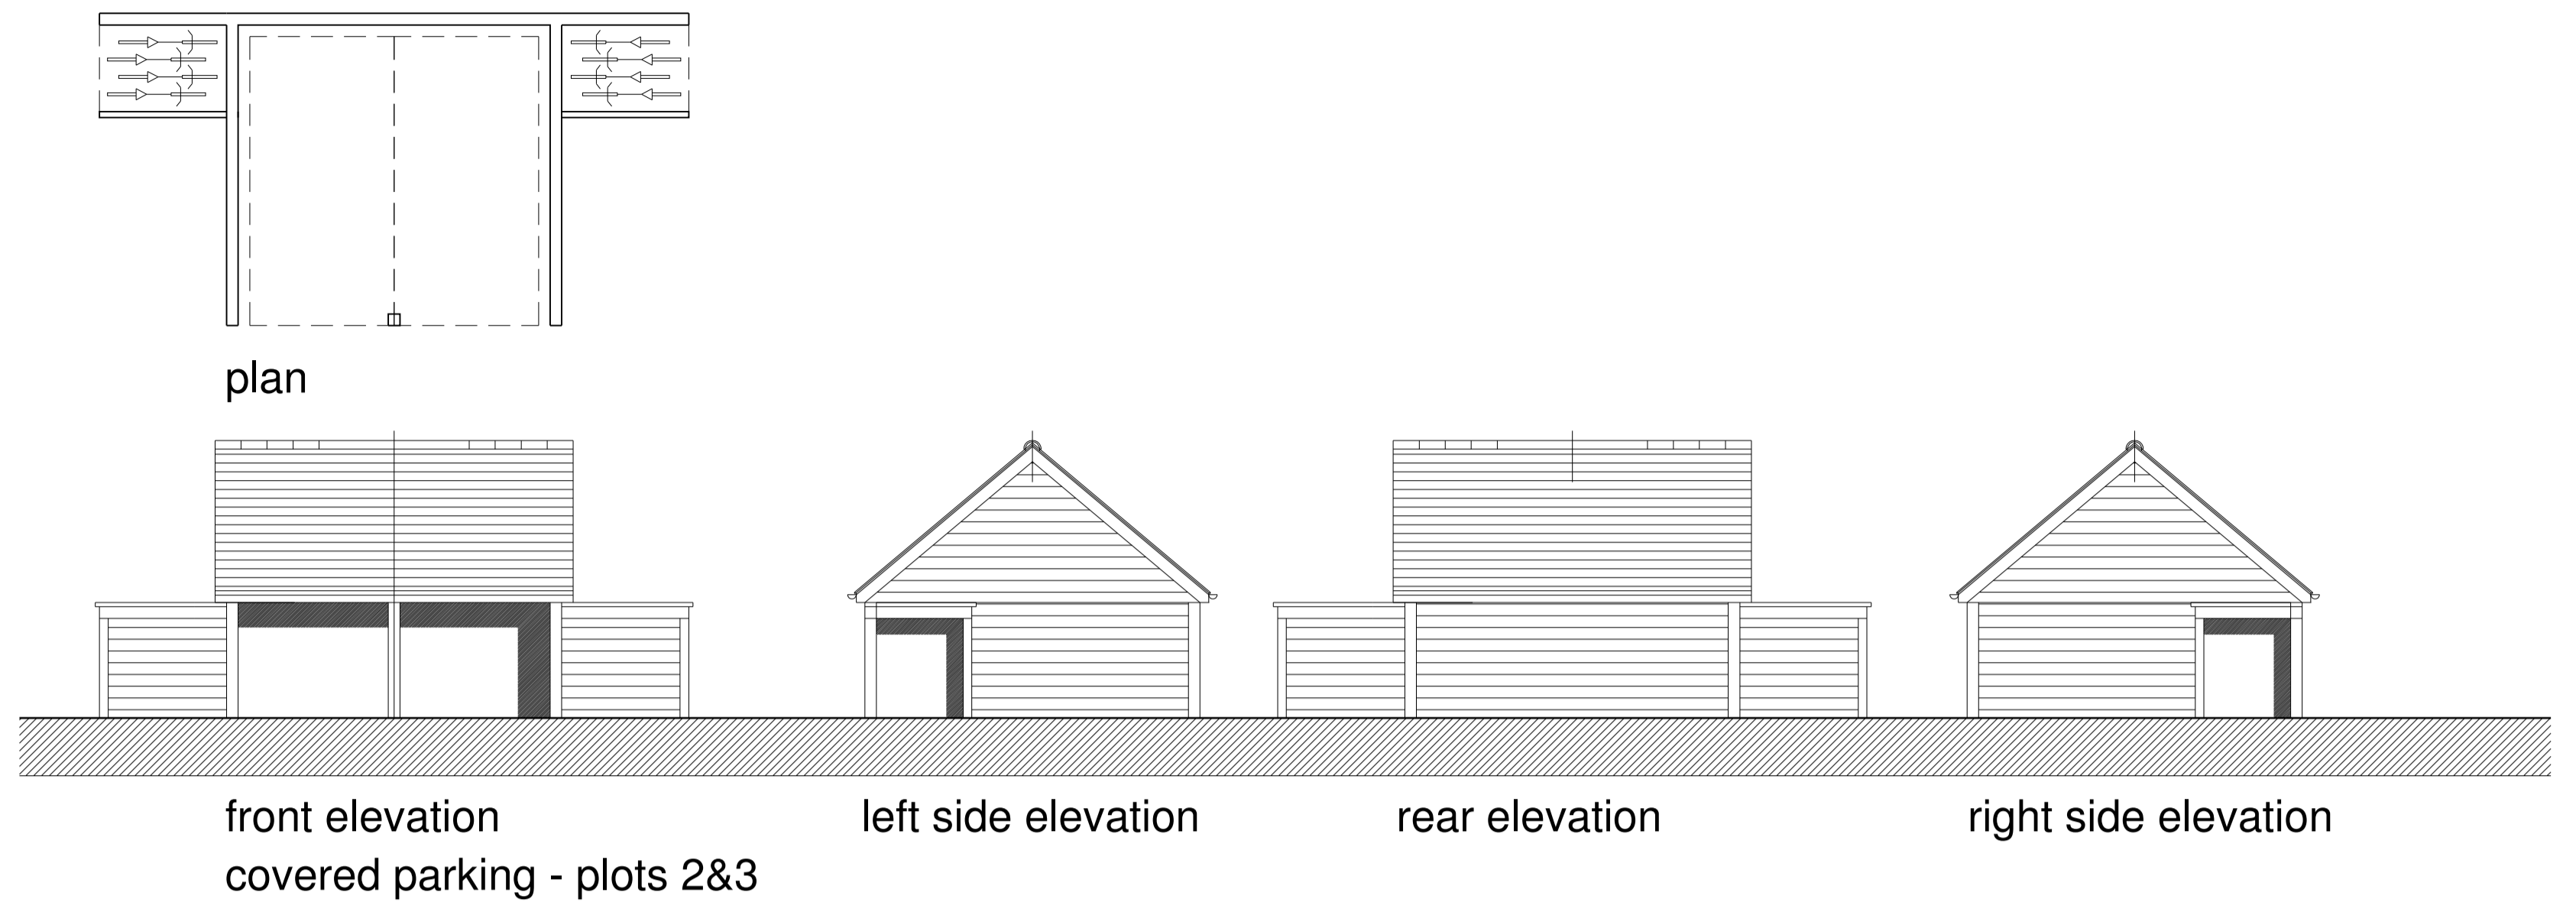

lower ground floor plot 3

ground floor


first floor

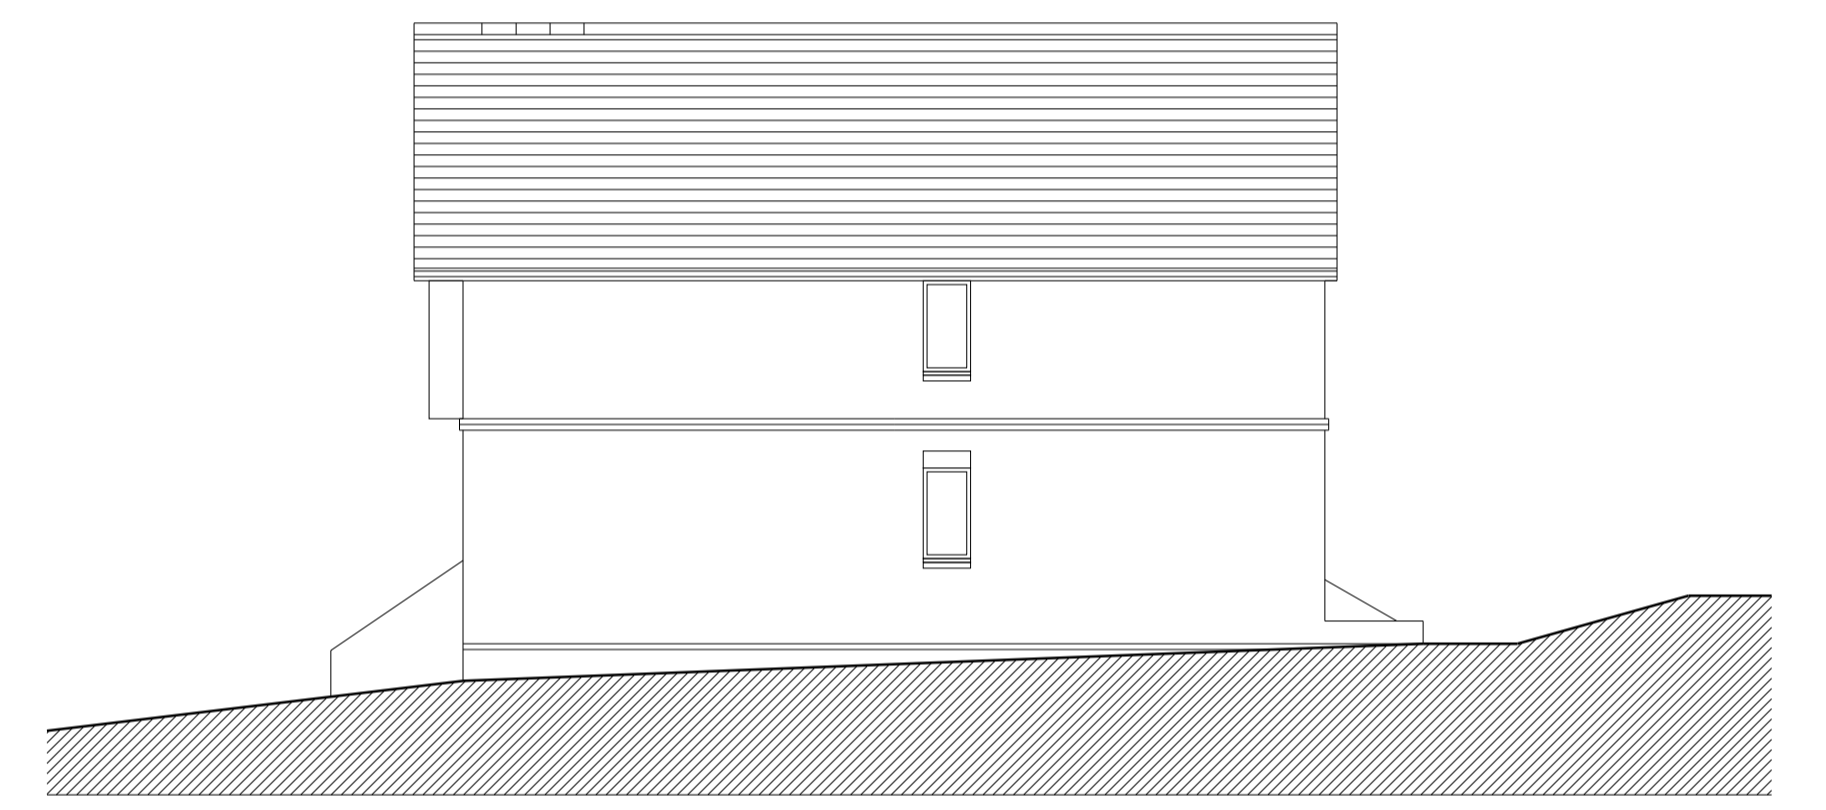

right side elevation - plot 3



rear elevation - plots 2&3

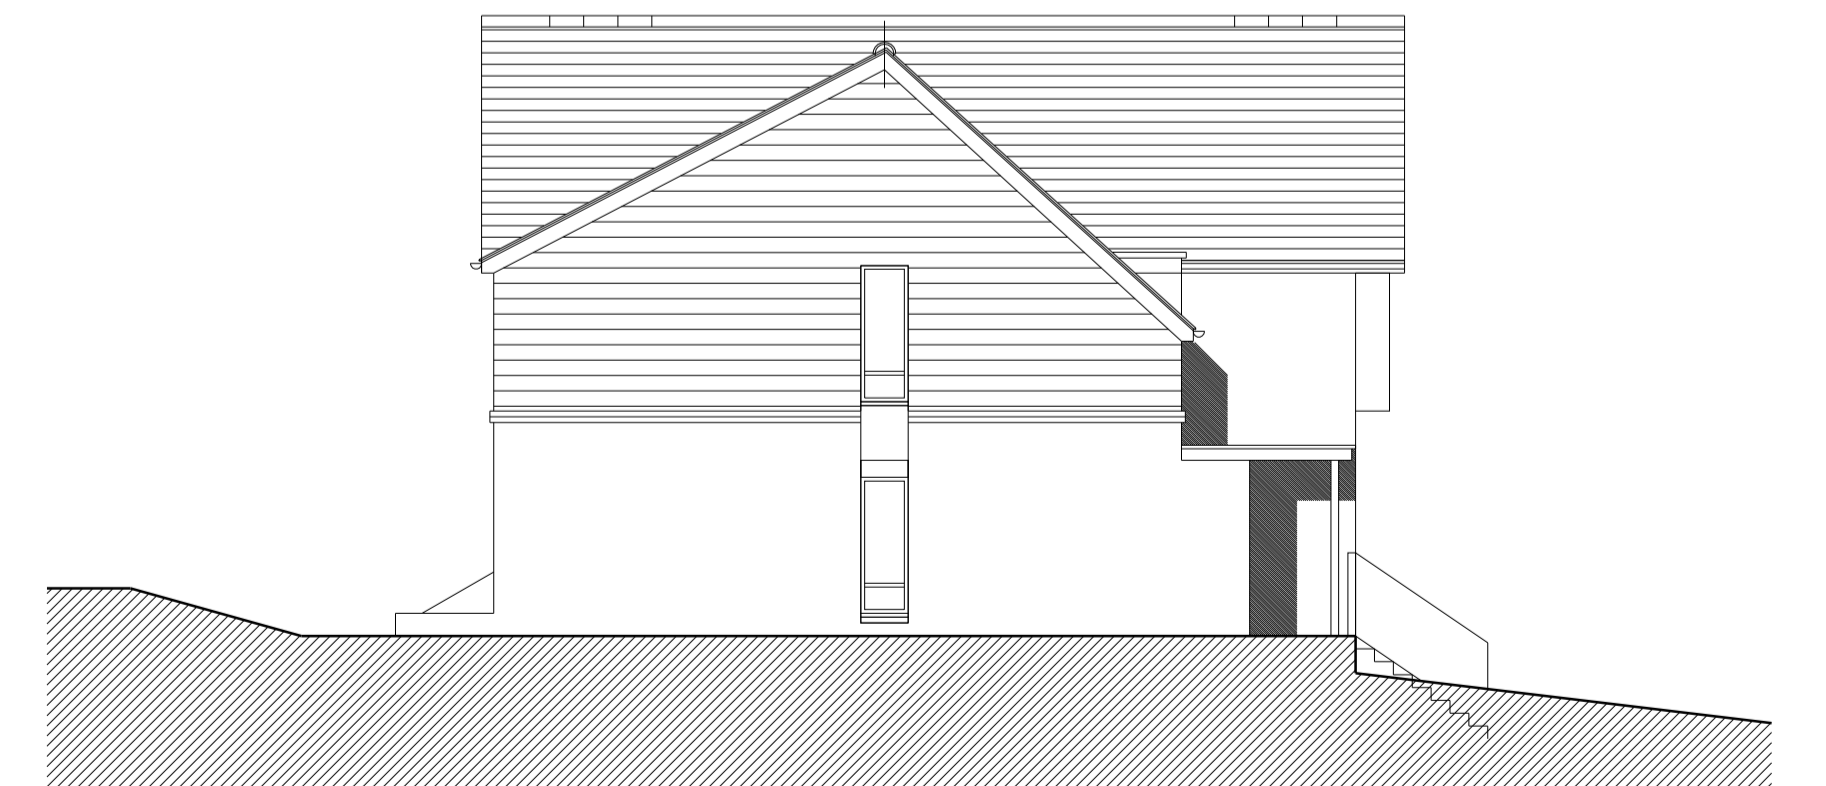

left side elevation - plot 3

