


Appendix 1

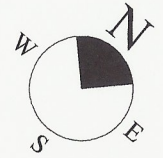

Rev. NO.	Rev. By	Date	Description

ALL DIMENSIONS ARE IN MM

DEALT BY:	AKS
CHECKED:	MA
SCALE:	1:200
DRWN BY:	AKS
DATE:	28.10.16

DRG. TITLE


SITE PLAN


PROJECT

3BAY BESPOKE GARAGE, OX
 For :- Mr. M. Authers
 124 CUMNOR HILL OX29PH


DRG. NO.

GAR./2016/03

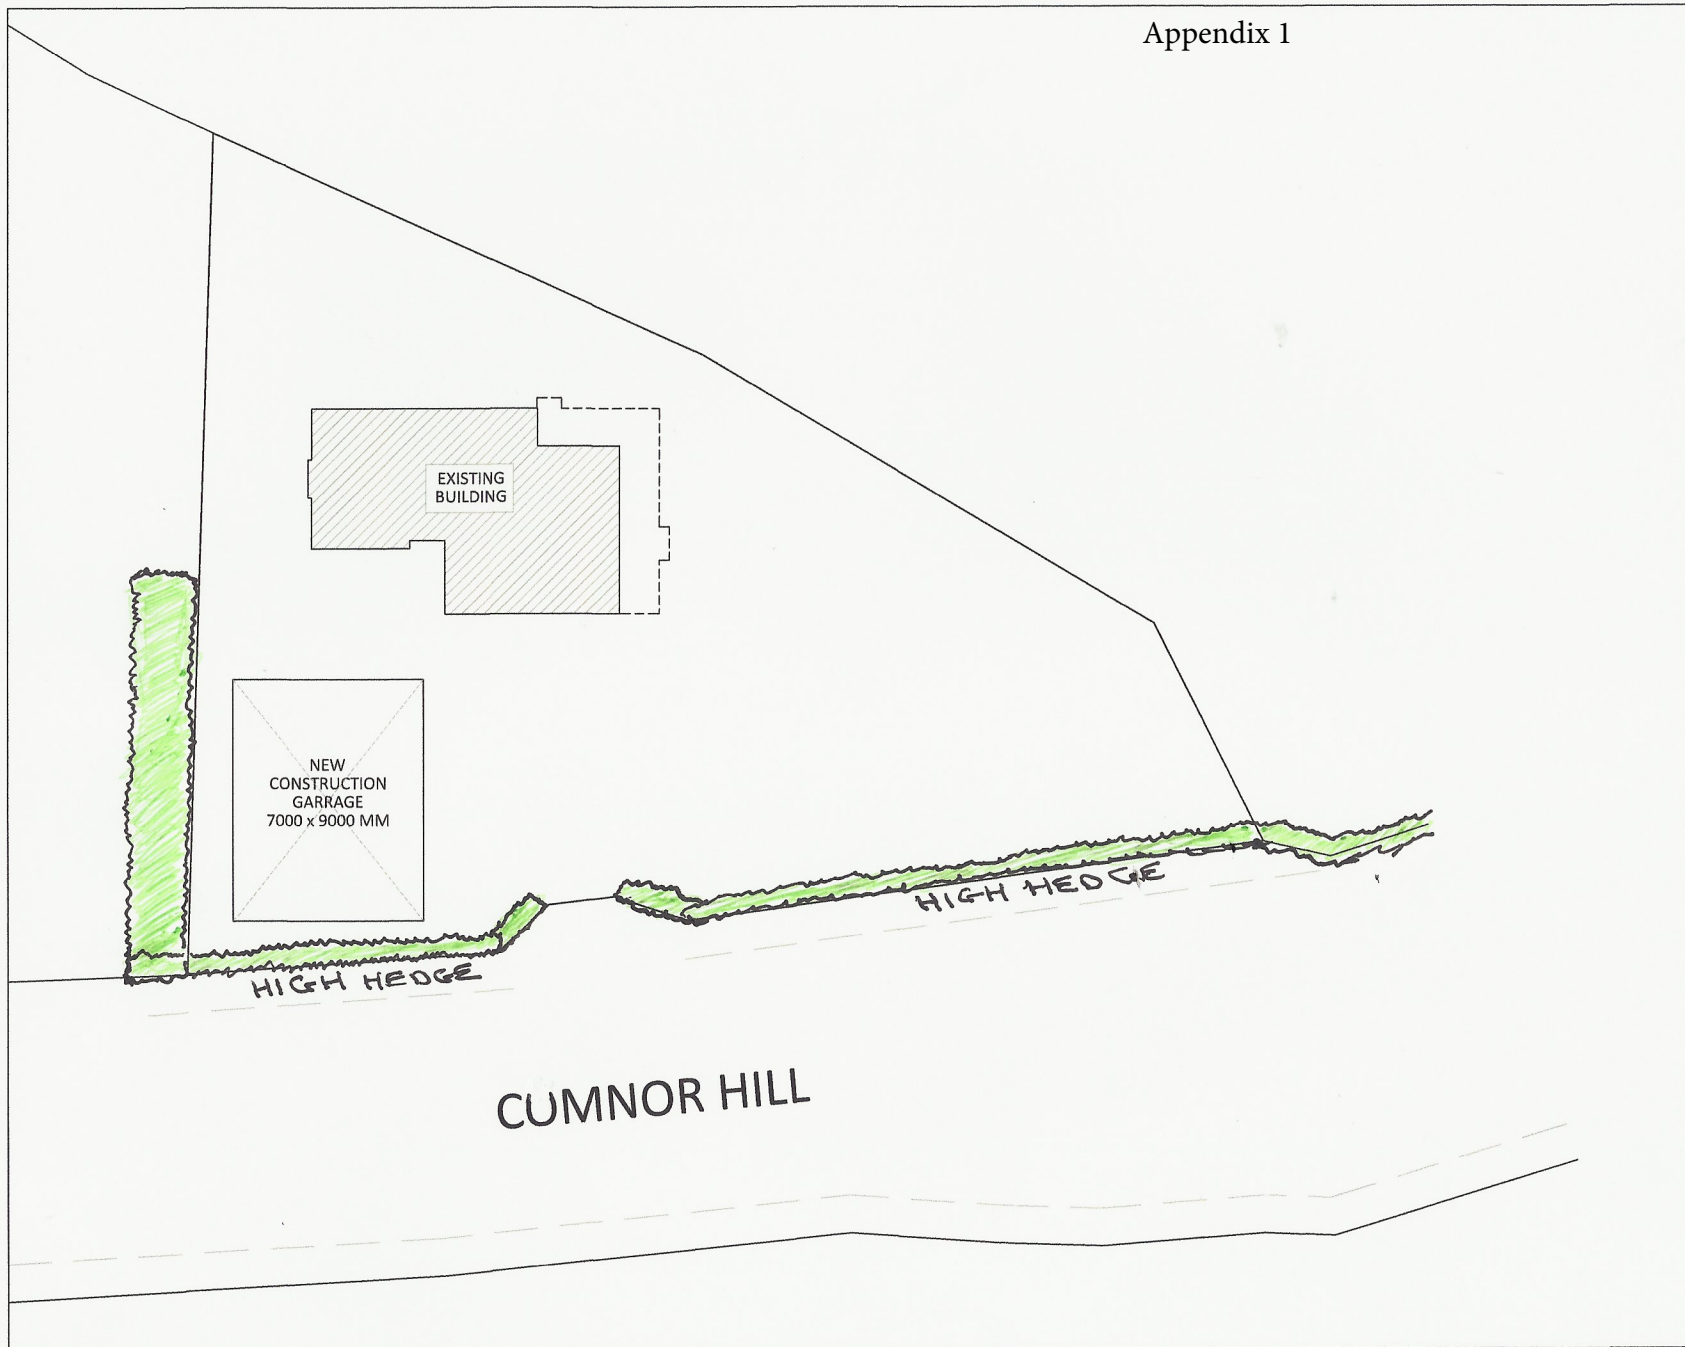


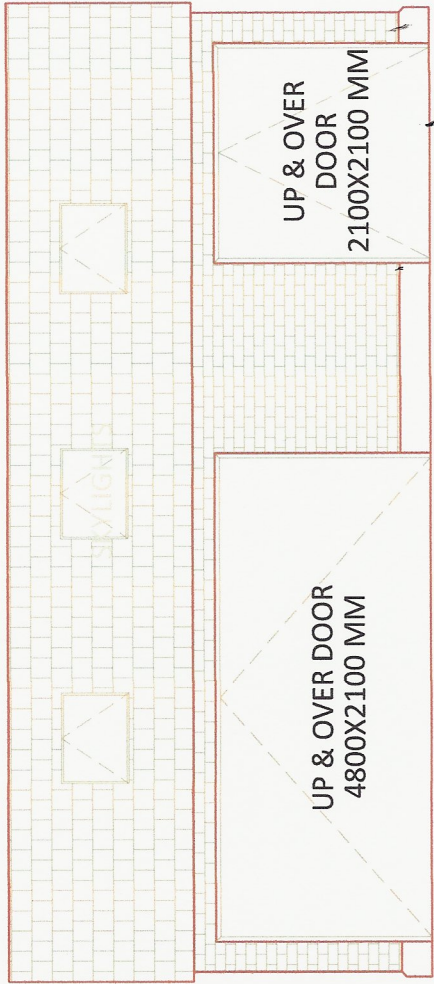


NORTH EAST ELEVATION

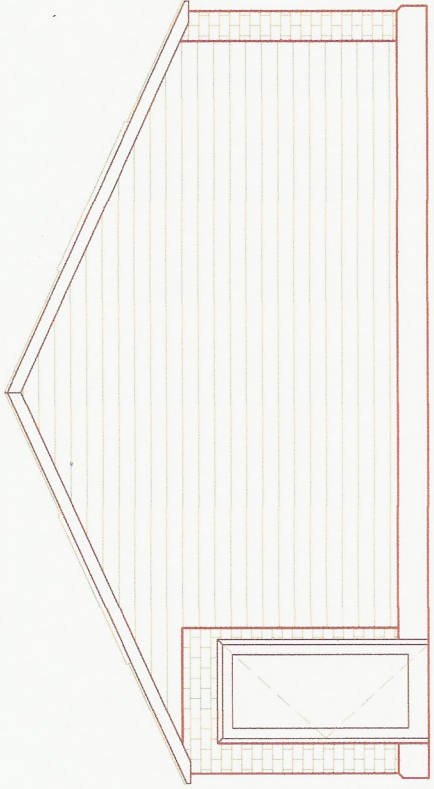

NORTH WEST ELEVATION

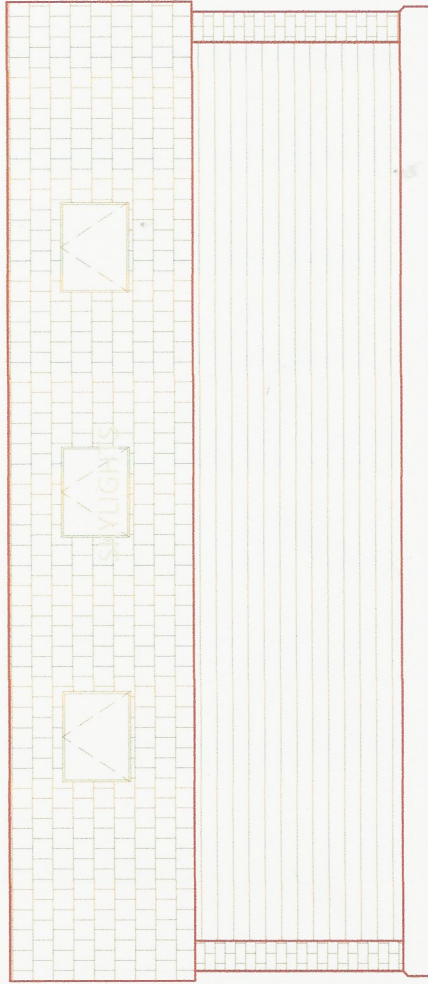

SOUTH WEST ELEVATION

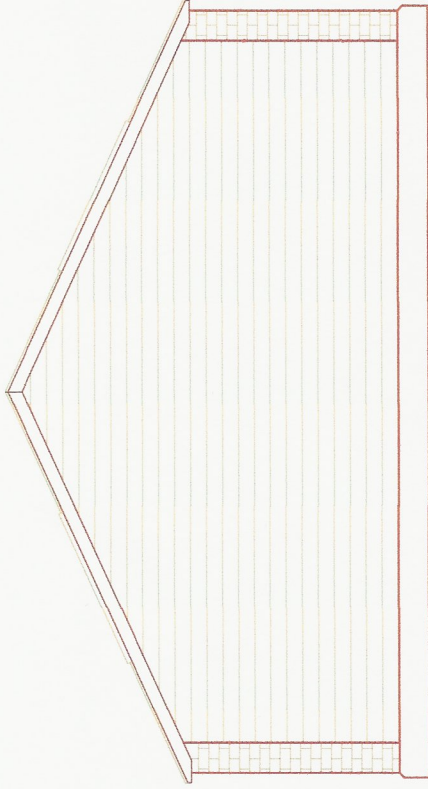


SOUTH EAST ELEVATION

PROJECT
 3BAY BESPOKE GARAGE, OX
 For :- Mr. M. Authers
 DRG. TITLE
 ELEVATIONS



REVISIONS

Rev. NO.	Rev. By	Date	Description

ALL DIMENSIONS ARE IN MM	
DEALT BY:	AKS
CHECKED:	MA
SCALE:	1:50
DRWN BY:	AKS
DATE:	28.10.16

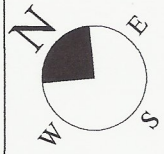

DRG. NO.
 GAR./2016/02

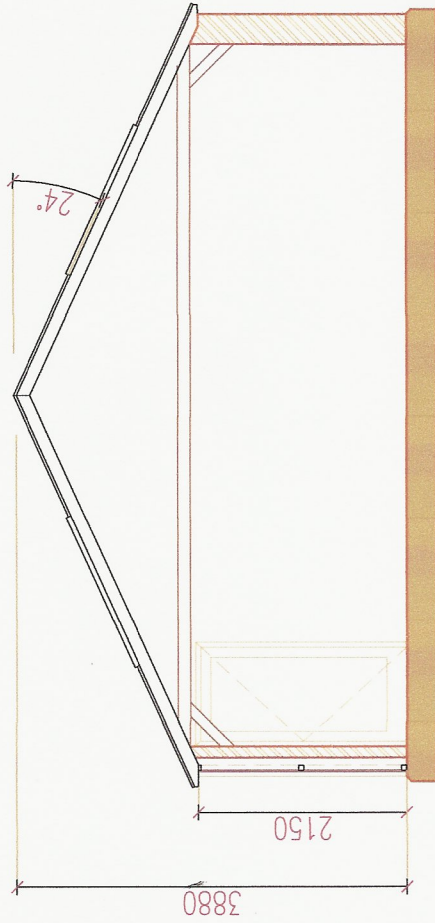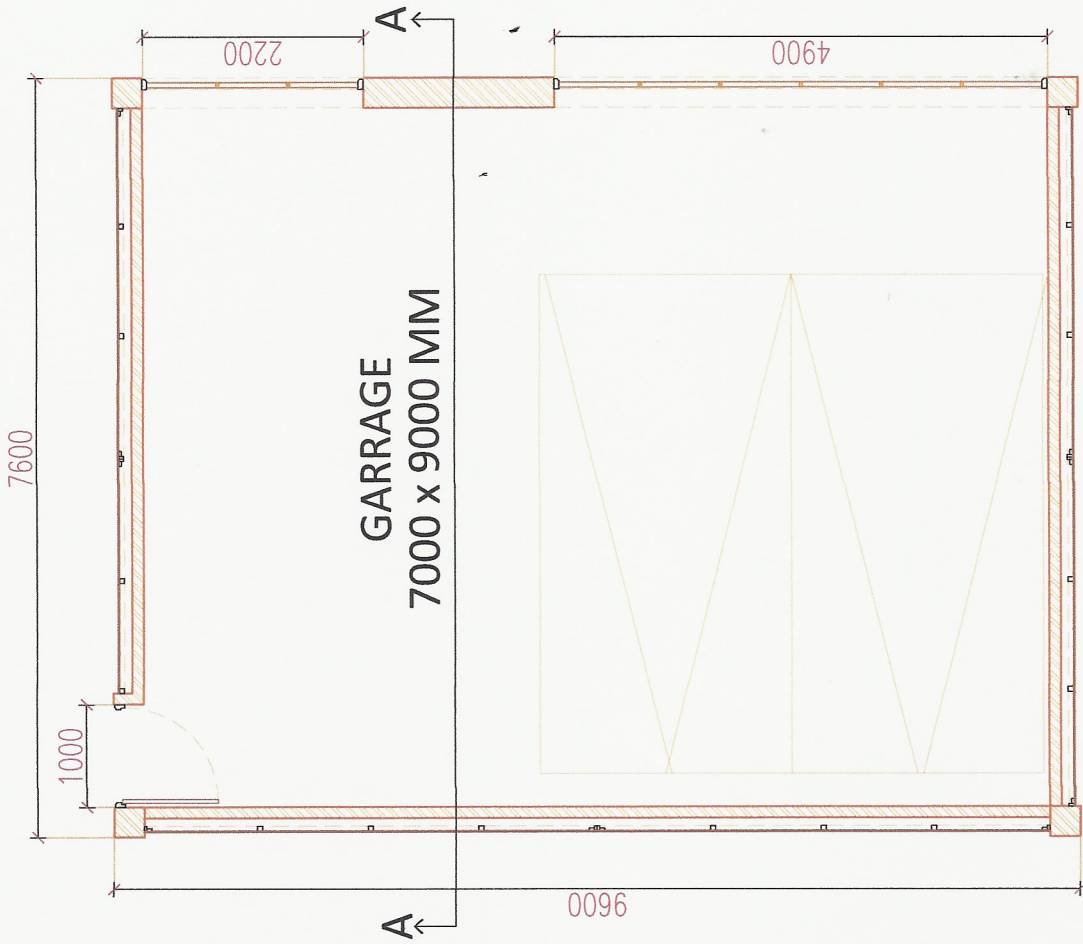

SECTION AA

PLAN (1:50)

PROJECT		3BAY BESPOKE GARAGE, OX		DRG. NO.		GAR./2016/01	
For :- Mr. M. Authers		LAYOUT PLAN & SECTION AA		ALL DIMENSIONS ARE IN MM			
Rev. NO.	Rev. By	Date	Description	DEALT BY:	AKS		
				CHECKED:	MA		
				SCALE:	1:50		
				DRWN BY:	AKS		
				DATE:	28.10.16		
REVISIONS							