


--- garage to be removed

- 1:50 = 3m
- 1:100 = 6m
- 1:200 = 12m
- 1:500 = 30m
- 1:1250 = 75m
- 1:2500 = 150m

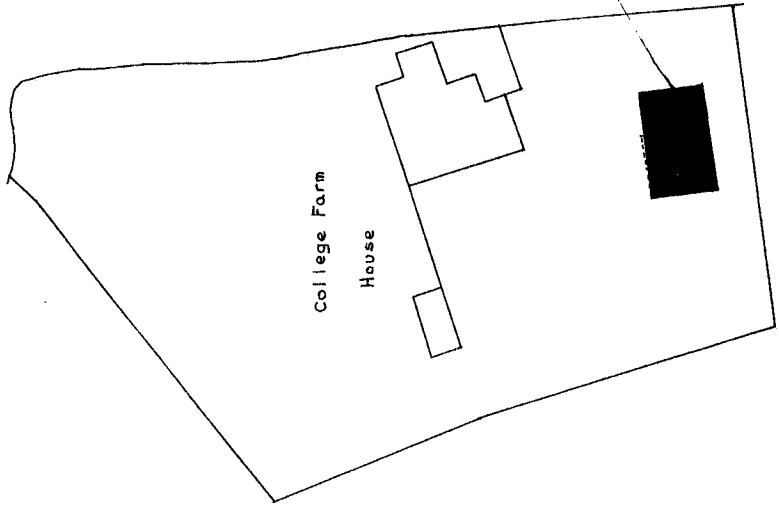


proposed garage

site plan

This drawing is protected by the Copyright, Designs and Patents Act 1988 (Section 47). You may only download and/or print a copy for consultation purposes, to compare a current application with previous schemes, and to check whether a development is being carried out or has been completed in accordance with the approved drawings. If you require a copy of the drawings or other material for any other purpose you will need to obtain the prior permission of the copyright owner.

07 00366 Ful WHE 196371 A3

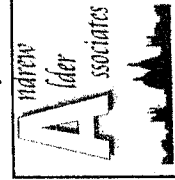

PLANNING

176 GERRARD
Tel/Fax: 01235 263742 e

Mr J Nettleton
College Farm House
West Hendred
Wantage
Oxfordshire

Job Name



Proposed Replacement of Garage with 1

Subject

Location & Site Plan

Drawing No. 06/18/01	Rev A	Scales 1:1250, 1:500
-------------------------	----------	-------------------------


Drawn By
Andrew Alder

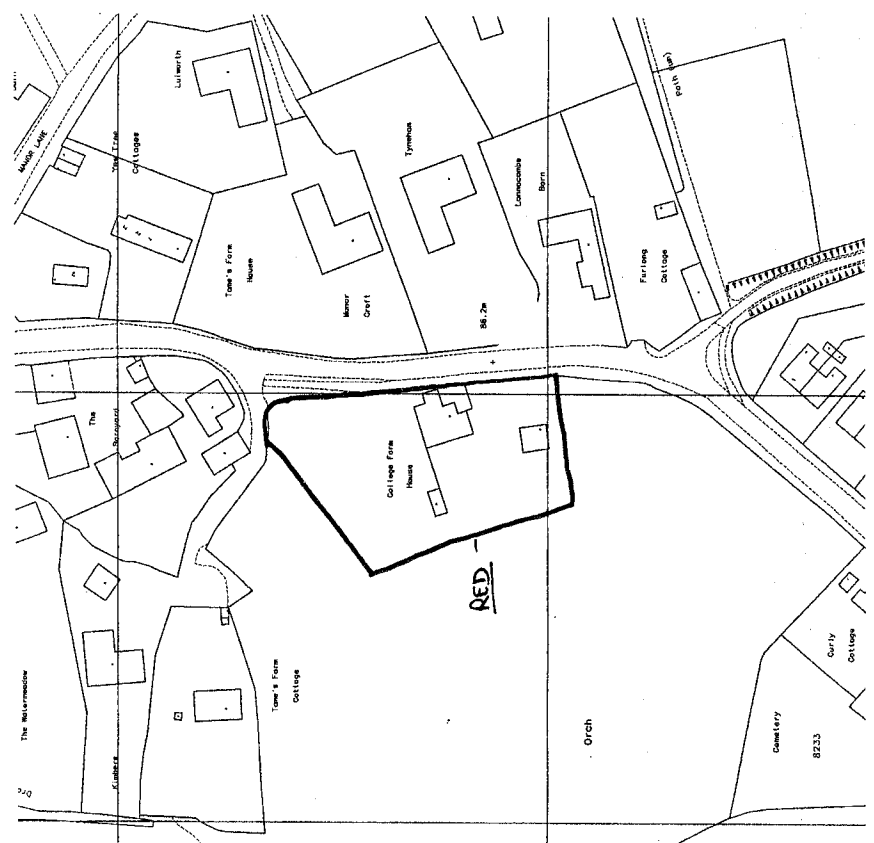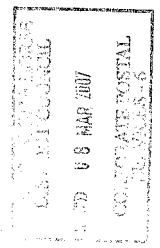


location plan

APPENDIX 1

07/00366/FUL
WHE/19637/1

		PLANNING SUPERVISORS 17a Grove Street, Henning, Cam, SG12 6AB Tel/Fax: 01238 763742 email: andrew@aldersassociates.com	
Job Name Mr J Nettleton College Farm House West Hendred Wantage Oxfordshire		Subject Proposed Replacement Garage with Room Over	
Drawing No. 06/19/03		Rev B	Date November 2006
Drawn By Andrew Alder		Scales 1:50	


VALLEY VIEW HOUSE
DISTRICT COUNCIL
REC'D 08 MAR 2007
CORPORATE POSTAL
SERVICES - 6

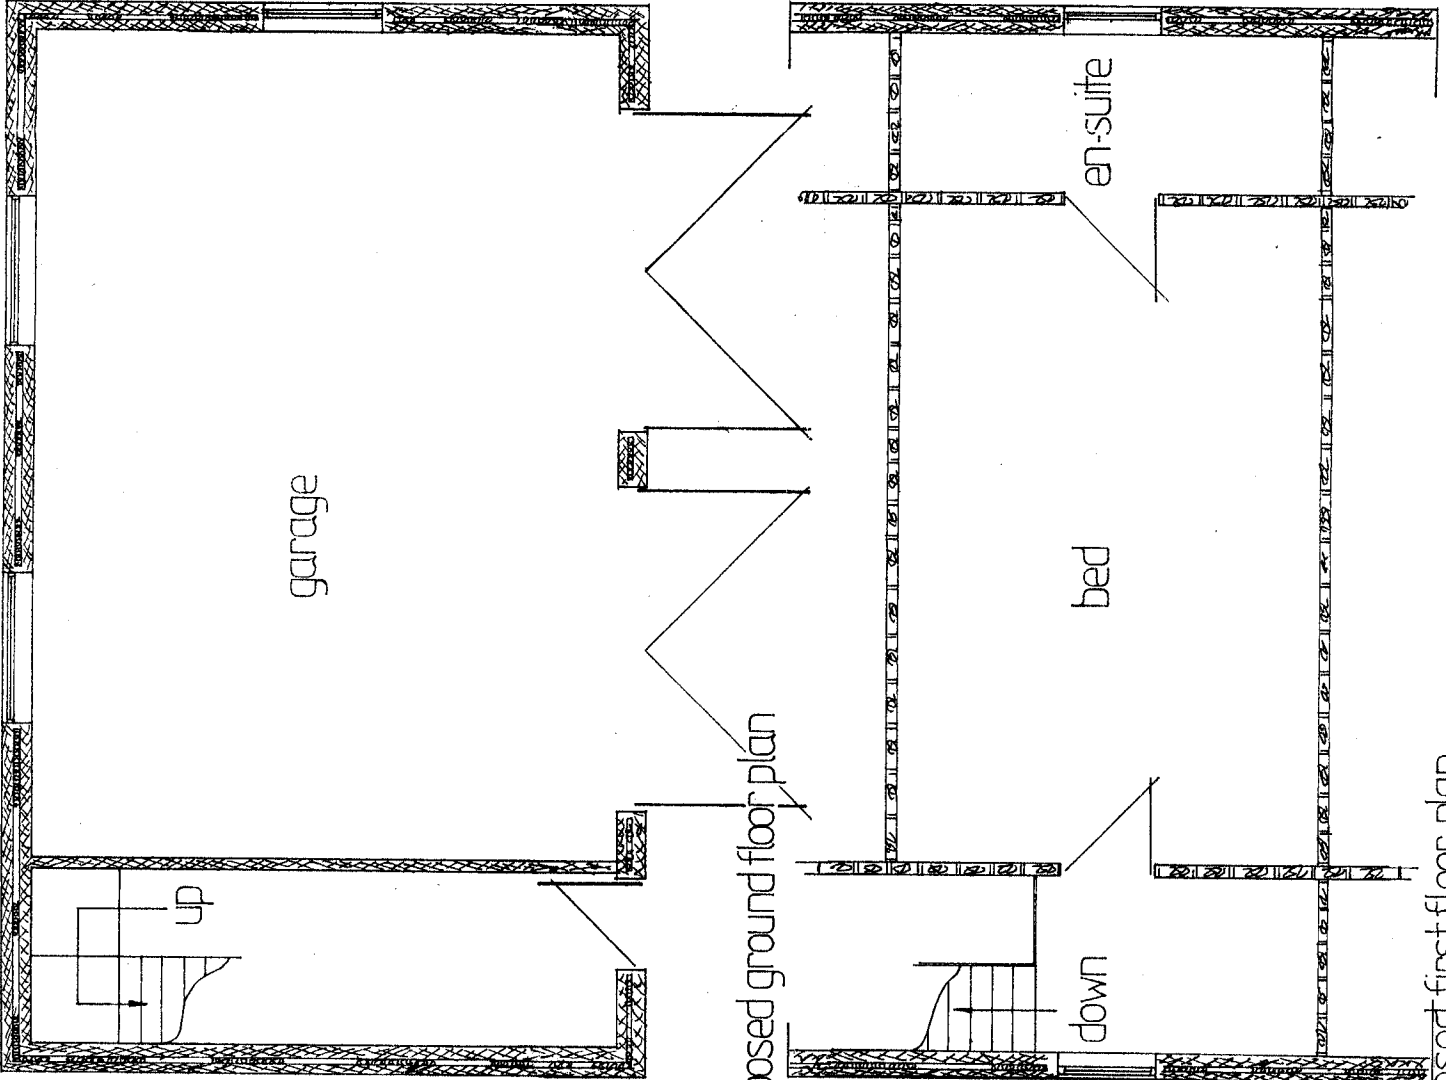

proposed ground floor plan


proposed first floor plan

Painted render finish

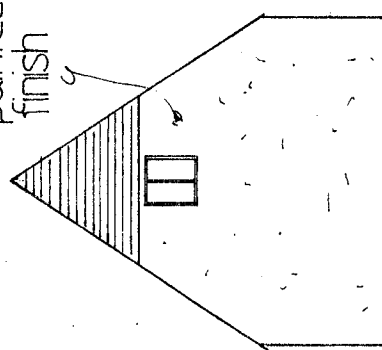


proposed side elevation


clay plain tiles

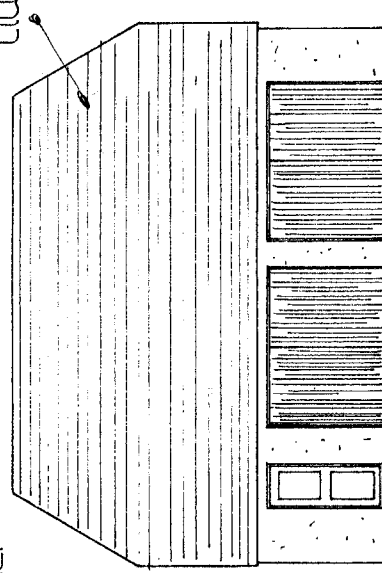

proposed front elevation

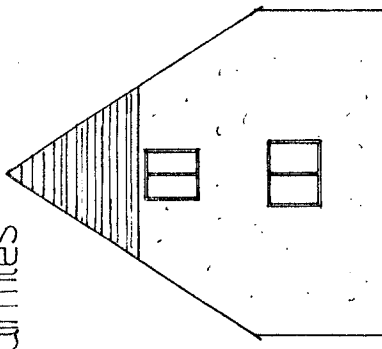


proposed side elevation

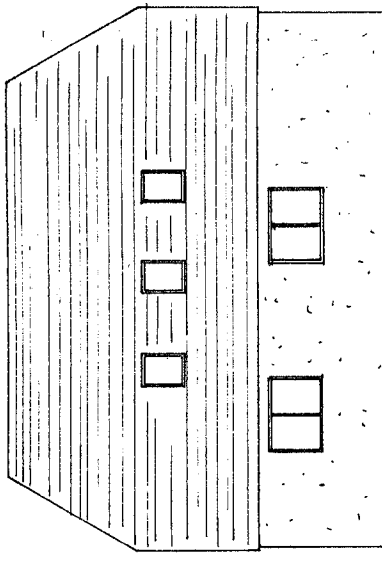

proposed rear elevation

07/00366/FUL WHE/19637/1

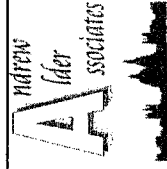

PLANNING SUPERVISORS

17a Grove Street, Wantage, Oxon, OX12 7AB
Tel/Fax: 01235 763742 email: andrew@aiderassociates.com

Job Name

Mr J Nettleton
College Farm House
West Hendred
Wantage
Oxfordshire

Proposed Replacement Garage with Room Over

Subject

Proposed Elevations

Drawing No.
06/18/02

Rev

B

Scales

1:100

Date

November 2006

Drawn By

Andrew Aider

