




Left side (east) elevation/ site section

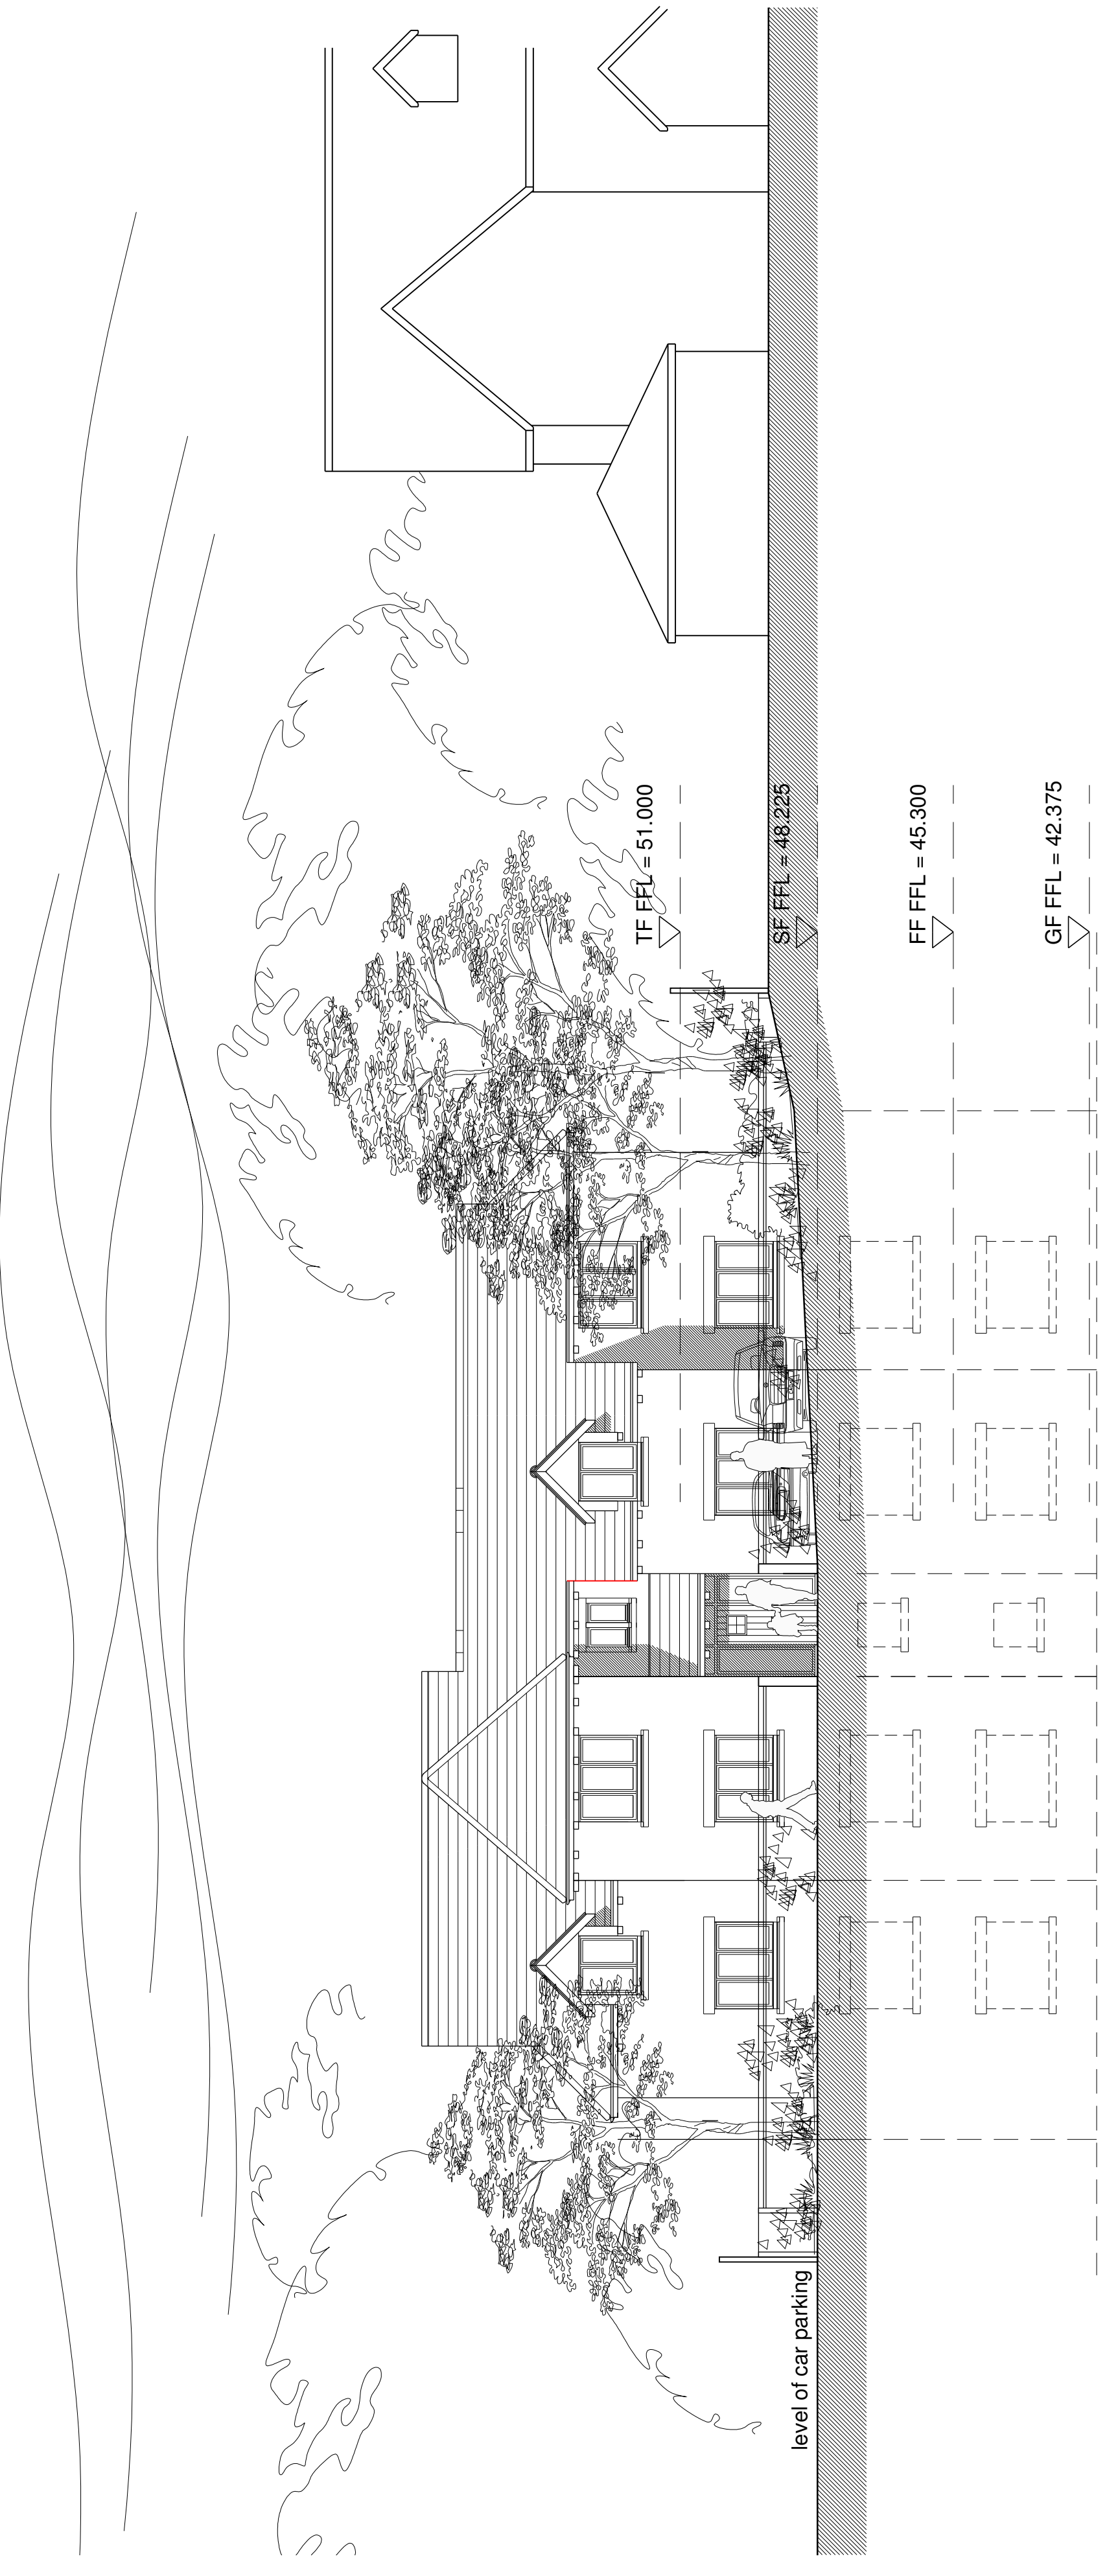

Front (north) elevation

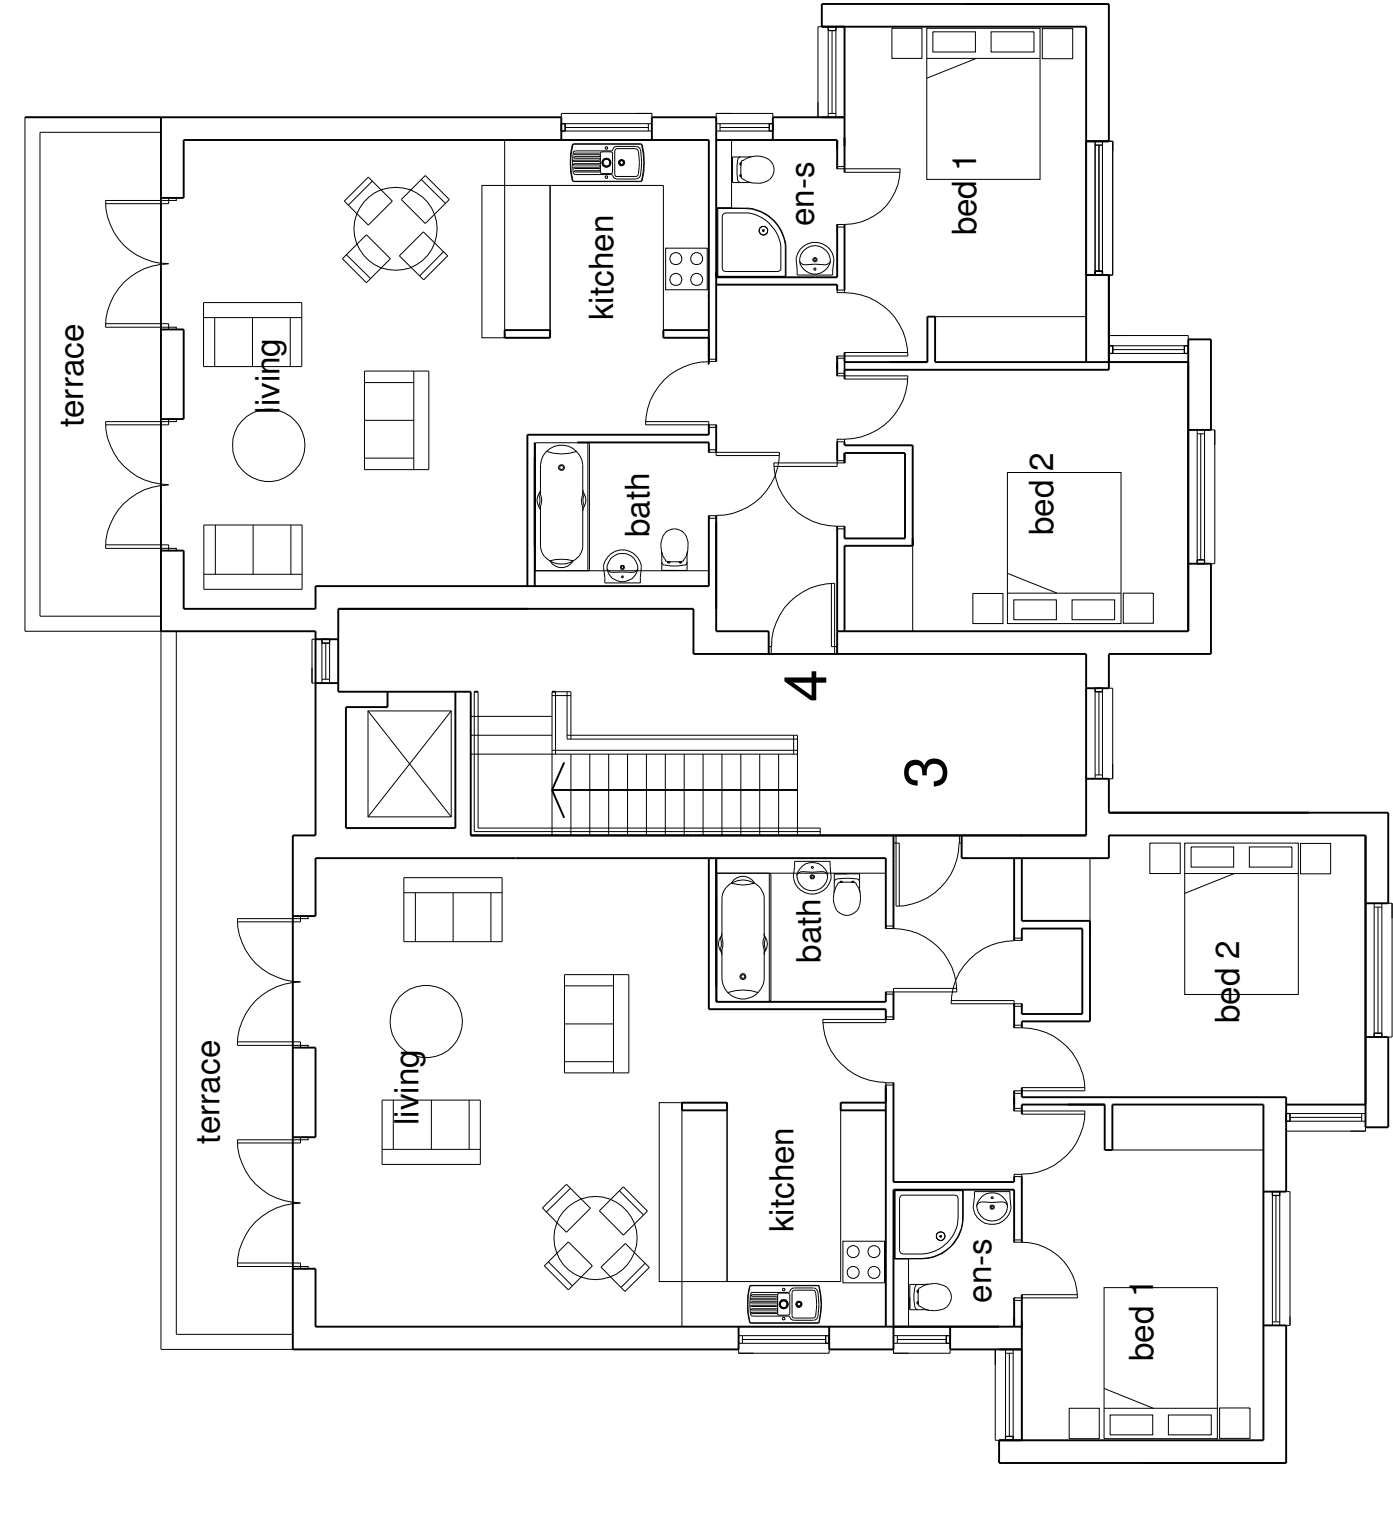

First floor plan

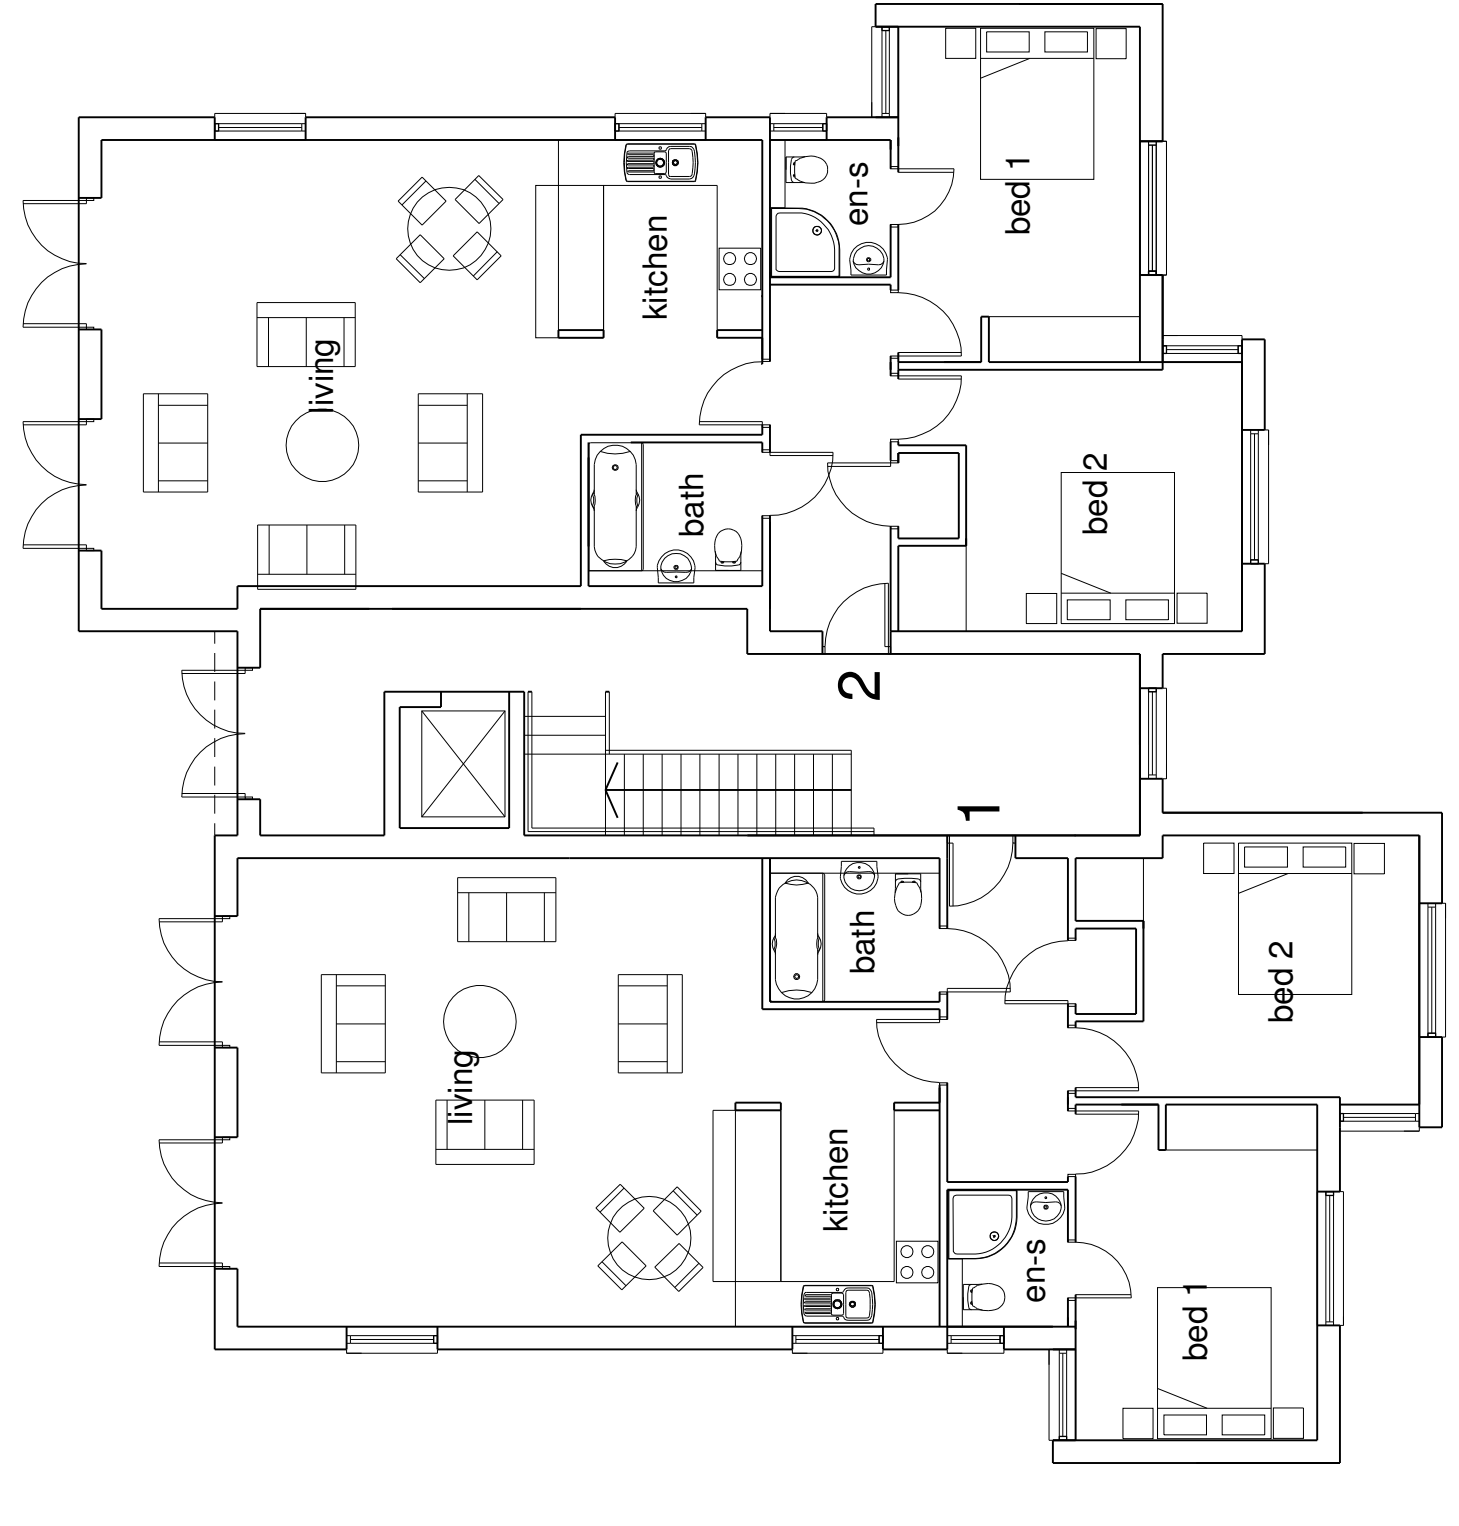


Ground floor plan

Appendix 1




Little Dene, Yarnell's Hill
Oxford

DEC 2013
1:100@A1
2013066
P02J

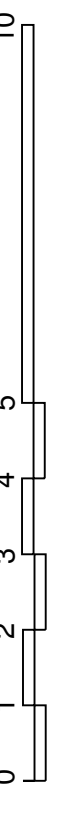


plans/ elevations


T-SH
The South Hill
Farmhouse
Oxfordshire
Telephone: 01865 861281

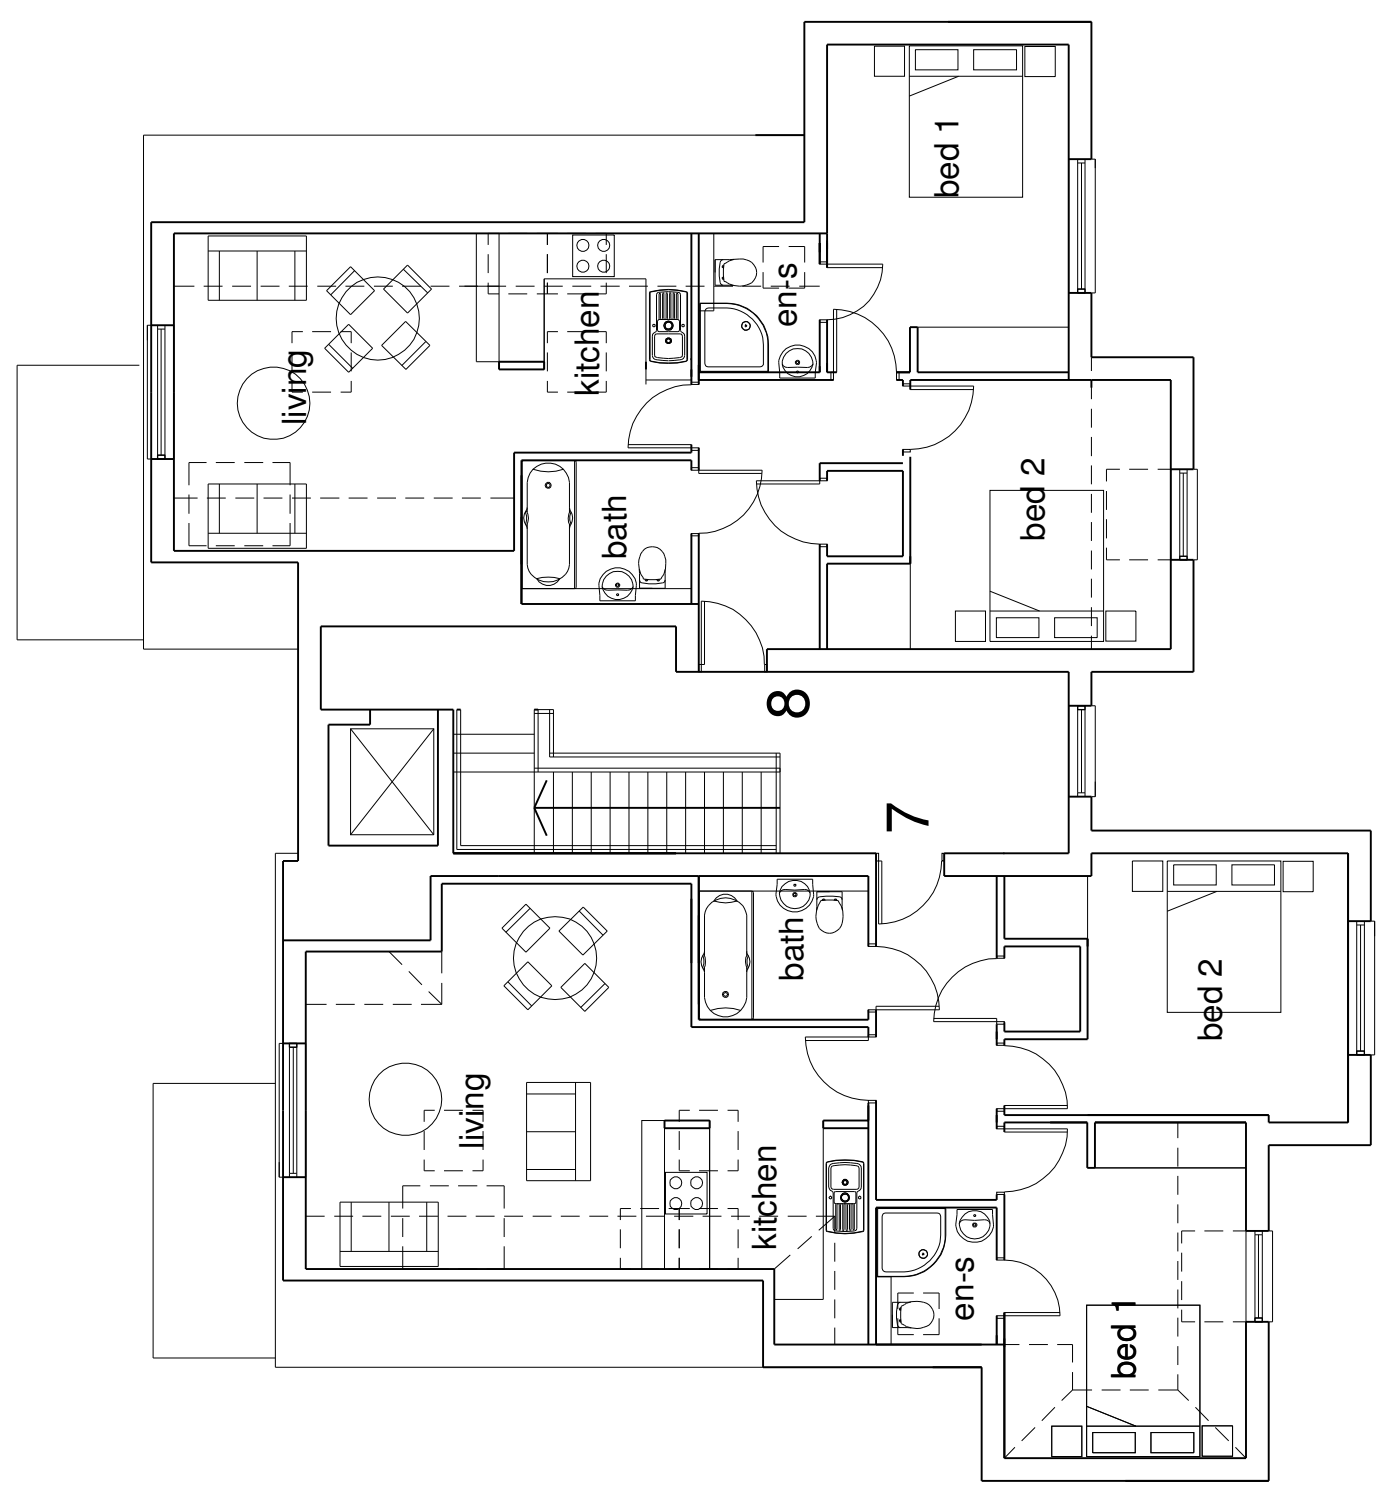

Third floor plan

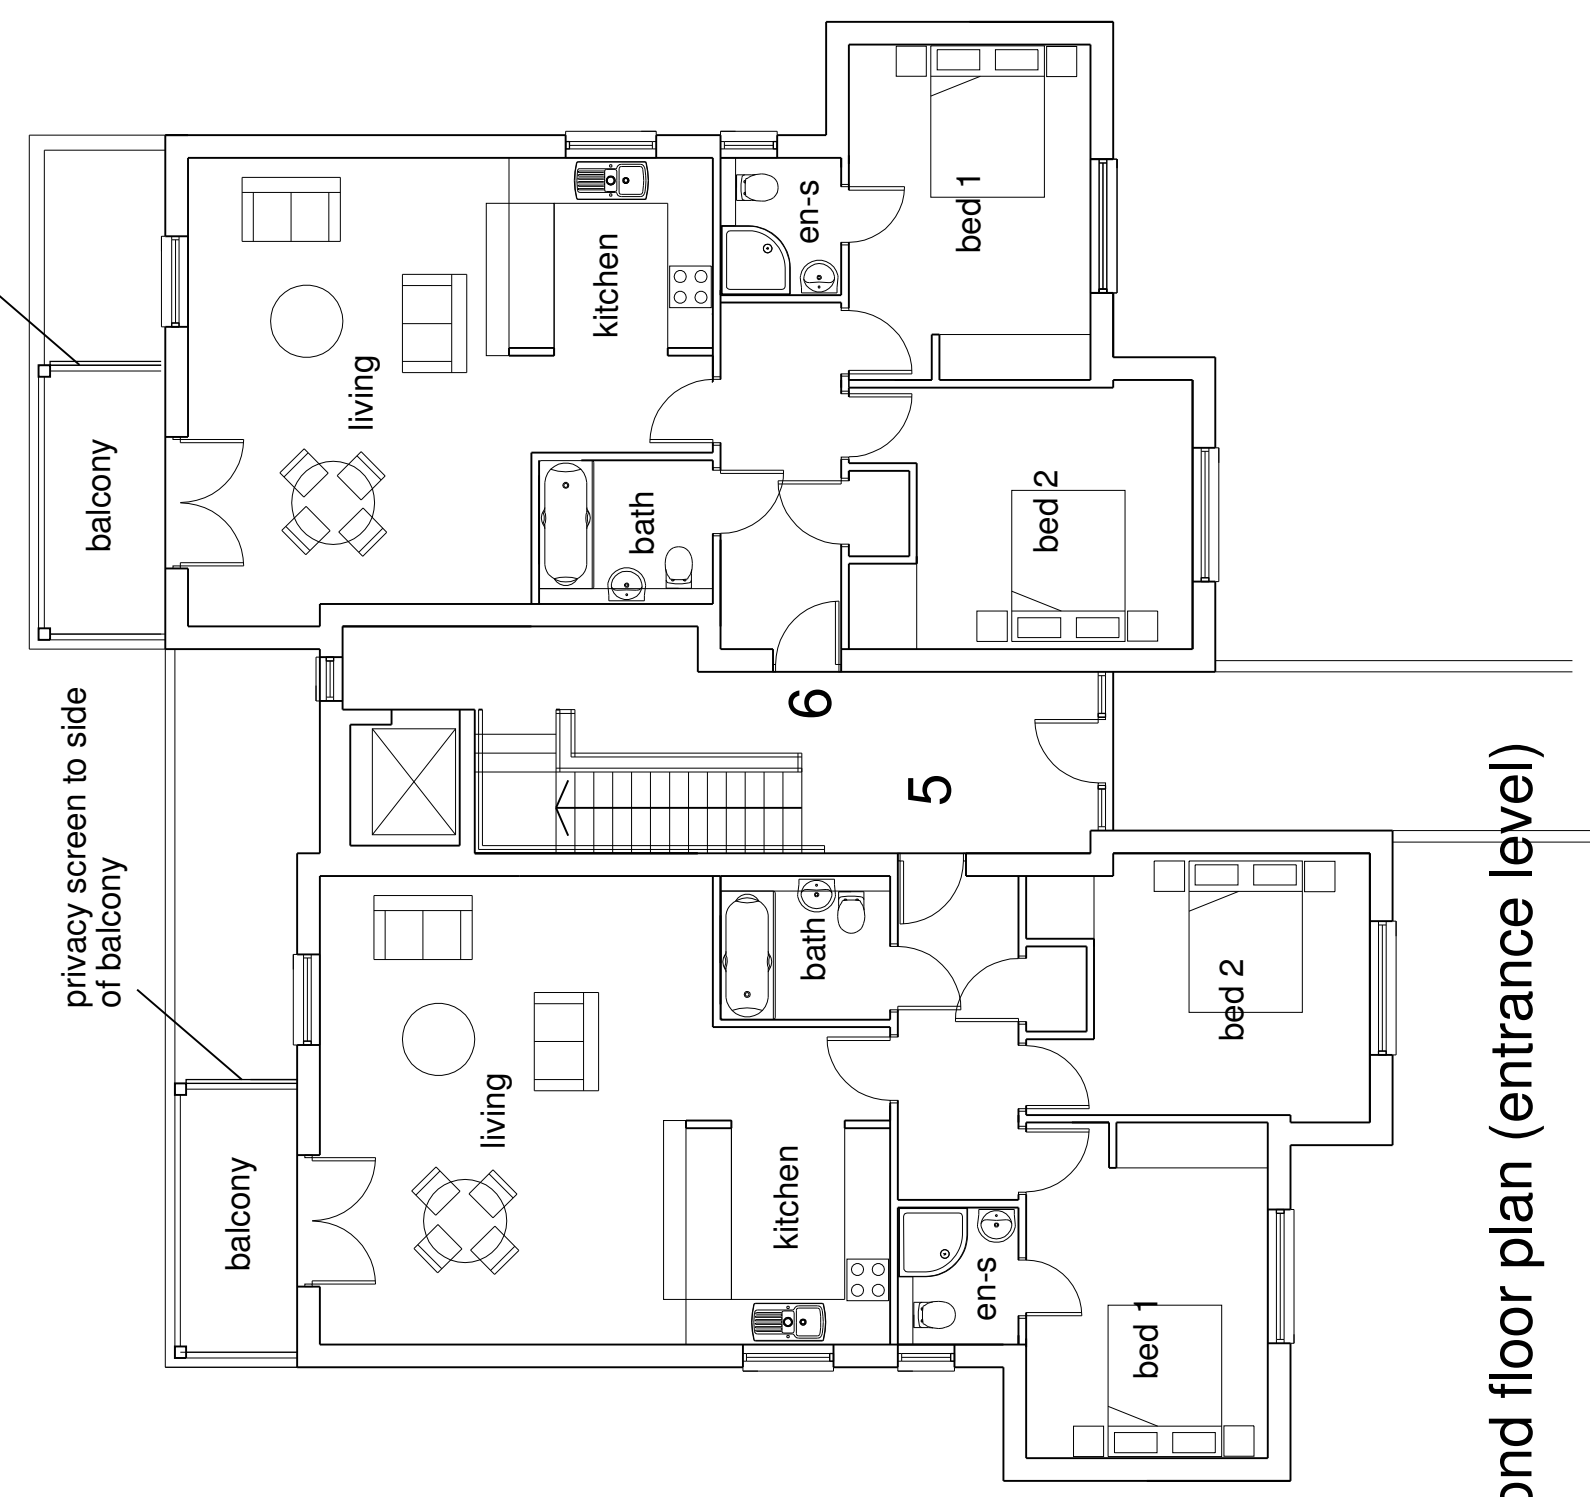

Second floor plan (entrance level)

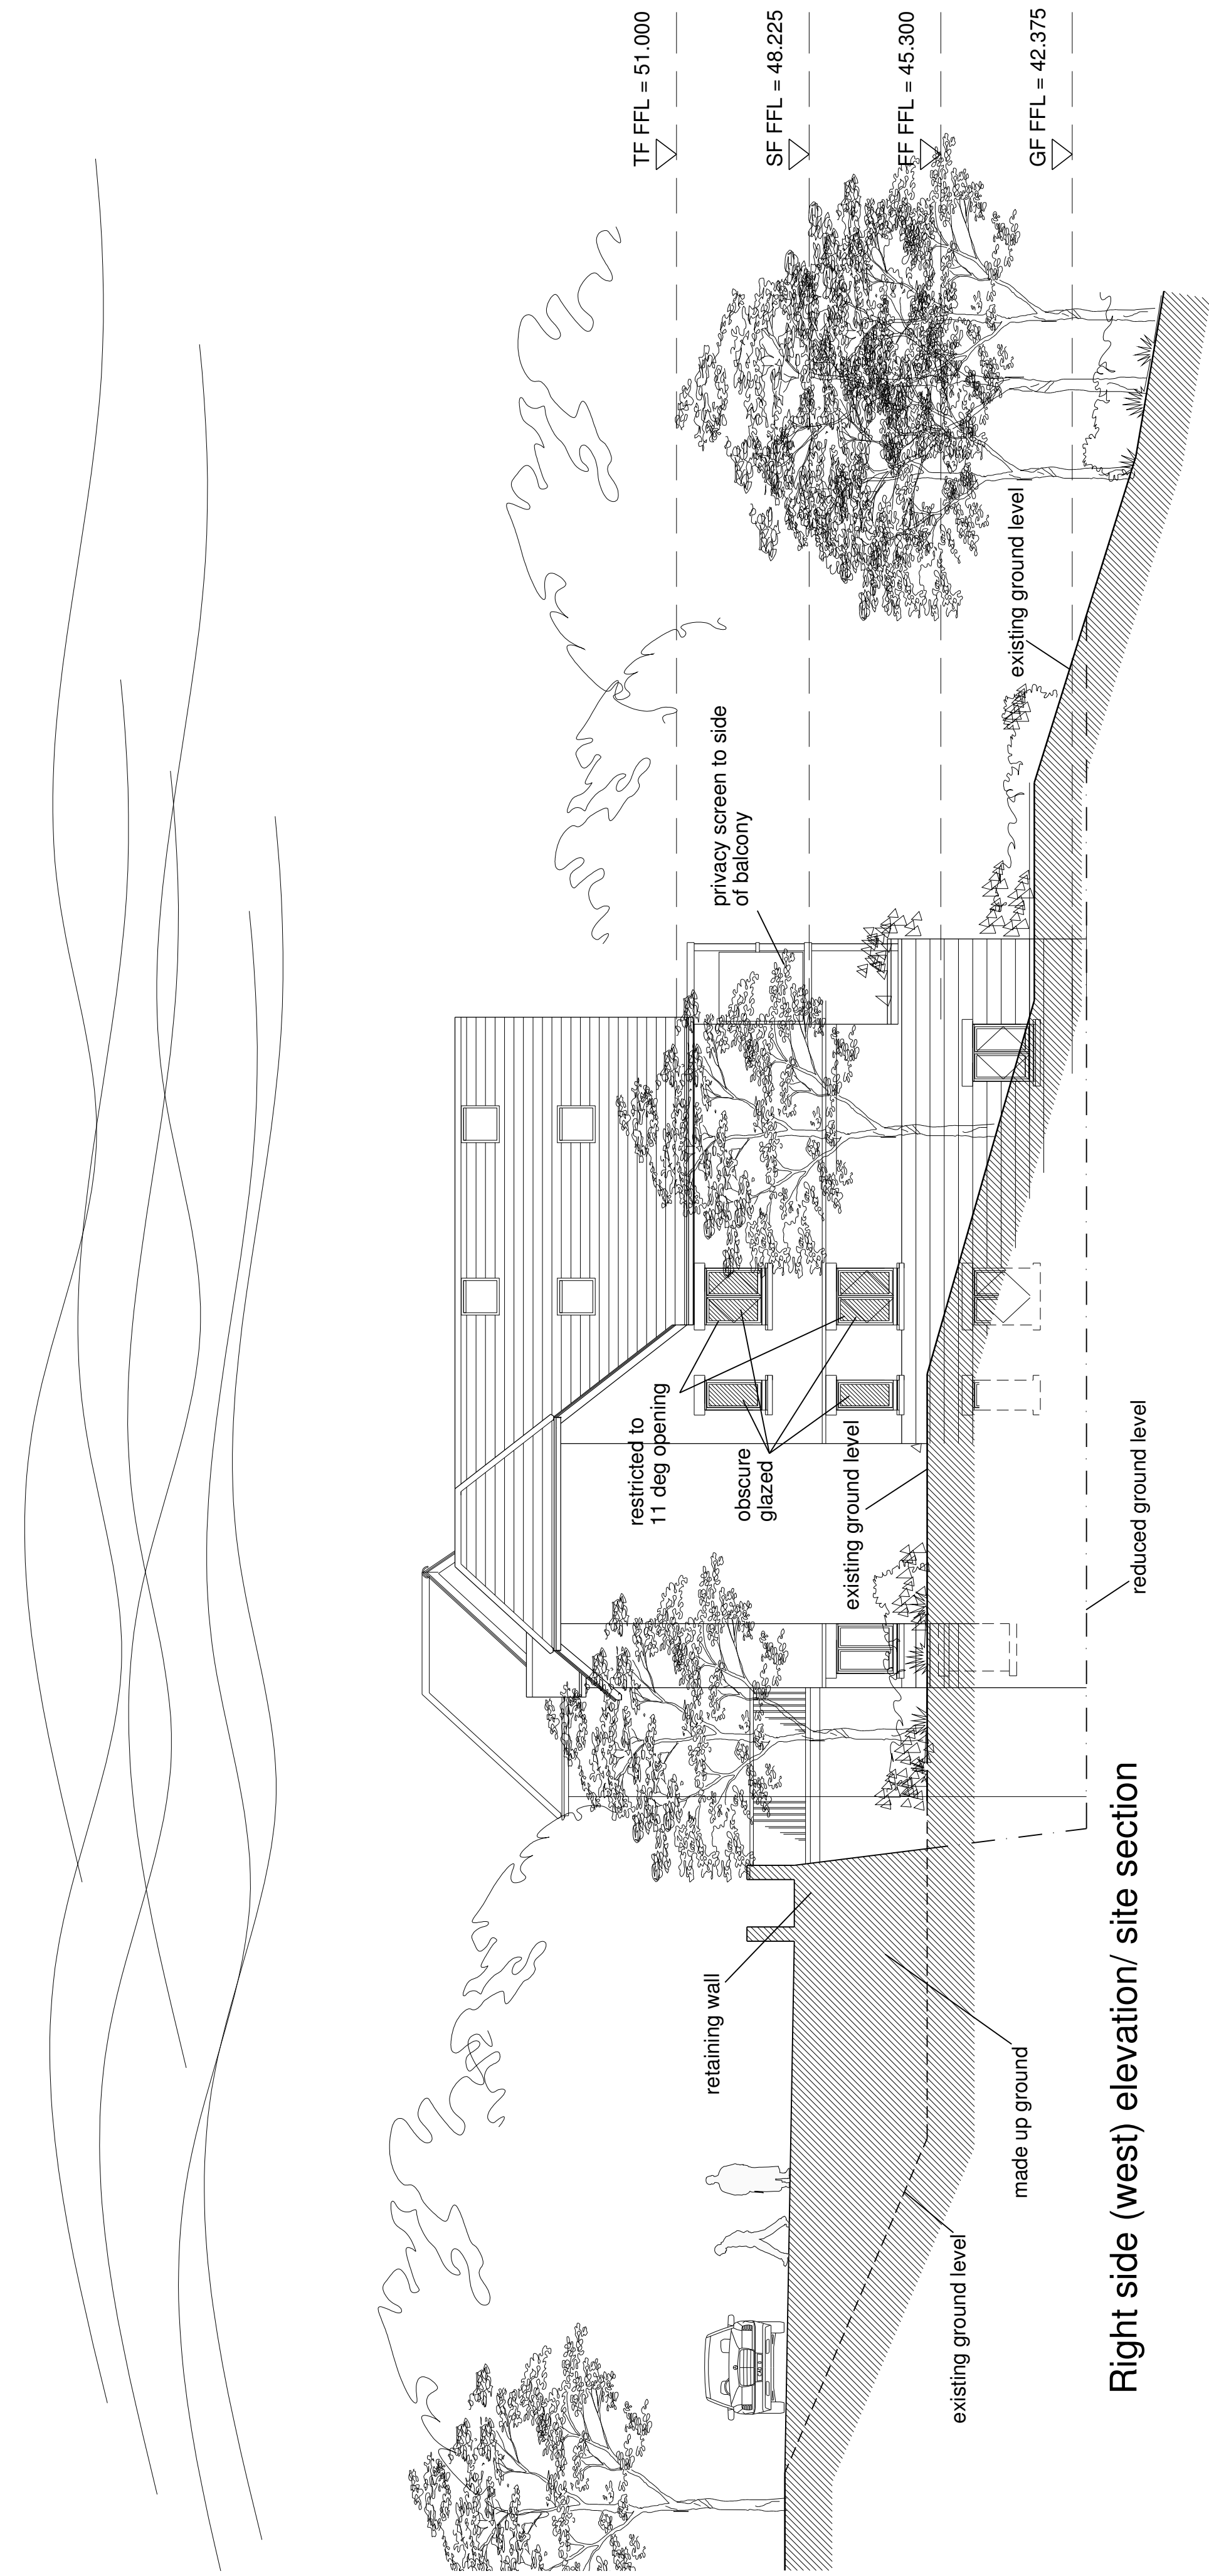

Right side (west) elevation/ site section



Rear (south) elevation

