



Wider Valley Park Allocation

Great Western Park Under Construction

Tree to be retained



revisions _____ date _____

Contractors, Sub Contractors and Suppliers are to check all relevant dimensions and levels of site and buildings before commencing any shop drawings or building work. This drawing is copyright and may not be reproduced in any part or form without written consent of Fowler Architecture and Planning.

project Long Reach Harwell


drawing Trees to be retained in the context of Great Western Park

scale 1:500 @A0 site April 2017

drawing no. 160618_07 A

160618_07 A

160618_07 A

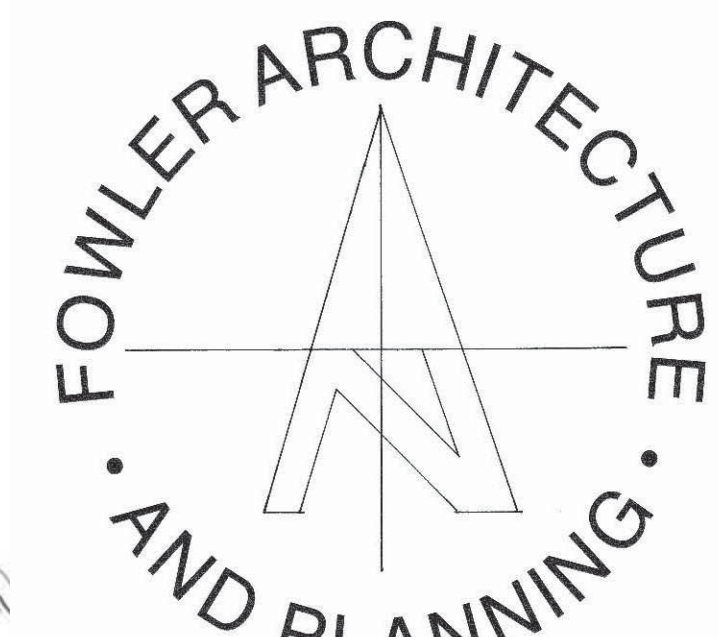

19 High Street
Pewsey
Wiltshire
SN9 5AF

Tel: 01672 569444
enquiries@faap.co.uk