


Produced 19 Dec 2016 from the Ordnance Survey MasterMap (Topography) Database and incorporating surveyed revision available at this date.

The representation of a road, track or path is no evidence of a right of way. The representation of features as lines is no evidence of a property boundary.






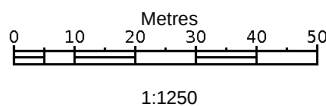


Old Bakery Cottages, Bakery Ln,
Letcombe Regis, Wantage
OX12 9JN

Supplied by: **Stanfords 19 Dec 2016**
Licence: © Crown Copyright and
database rights 2016 OS100035409
Order Licence Reference: OI1073114
Centre coordinates: 438149 186497



notes	revision	description	date	project name	project number
NOT FOR CONSTRUCTION this drawing is copyright. do not scale this drawing. refer to dimensions. the builder shall check and verify all dimensions on site. if in doubt ask.	E	Planning RFI	05.04.17	2 Old Bakery Cottages	1610
				drawing name	drawing number
				Block Plan	PA:02
				company	drawing scale
				TAATE	1:500 @ A3
					t: +44 7587 296 001
					skype name: taate
					email letterbox@taate.net

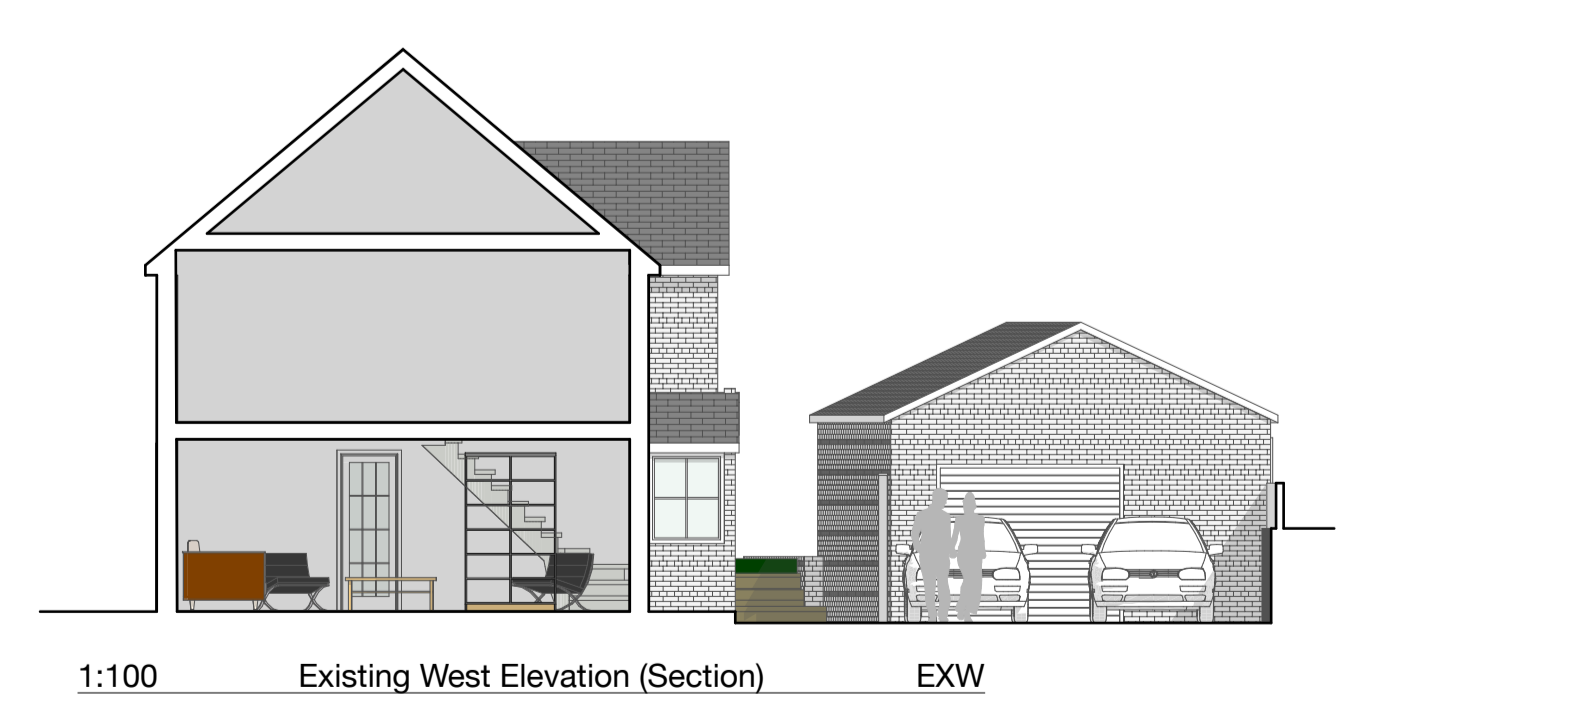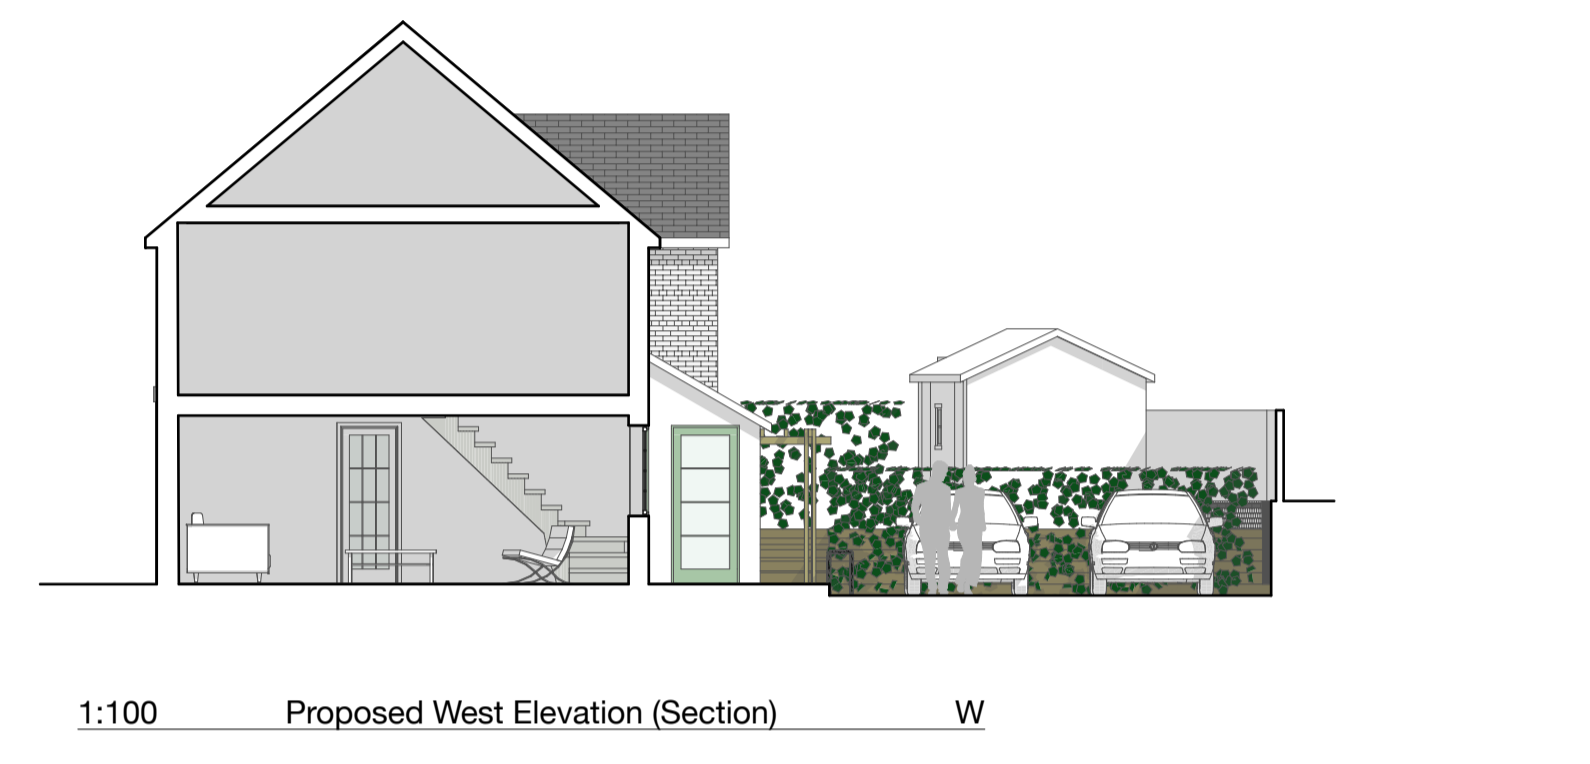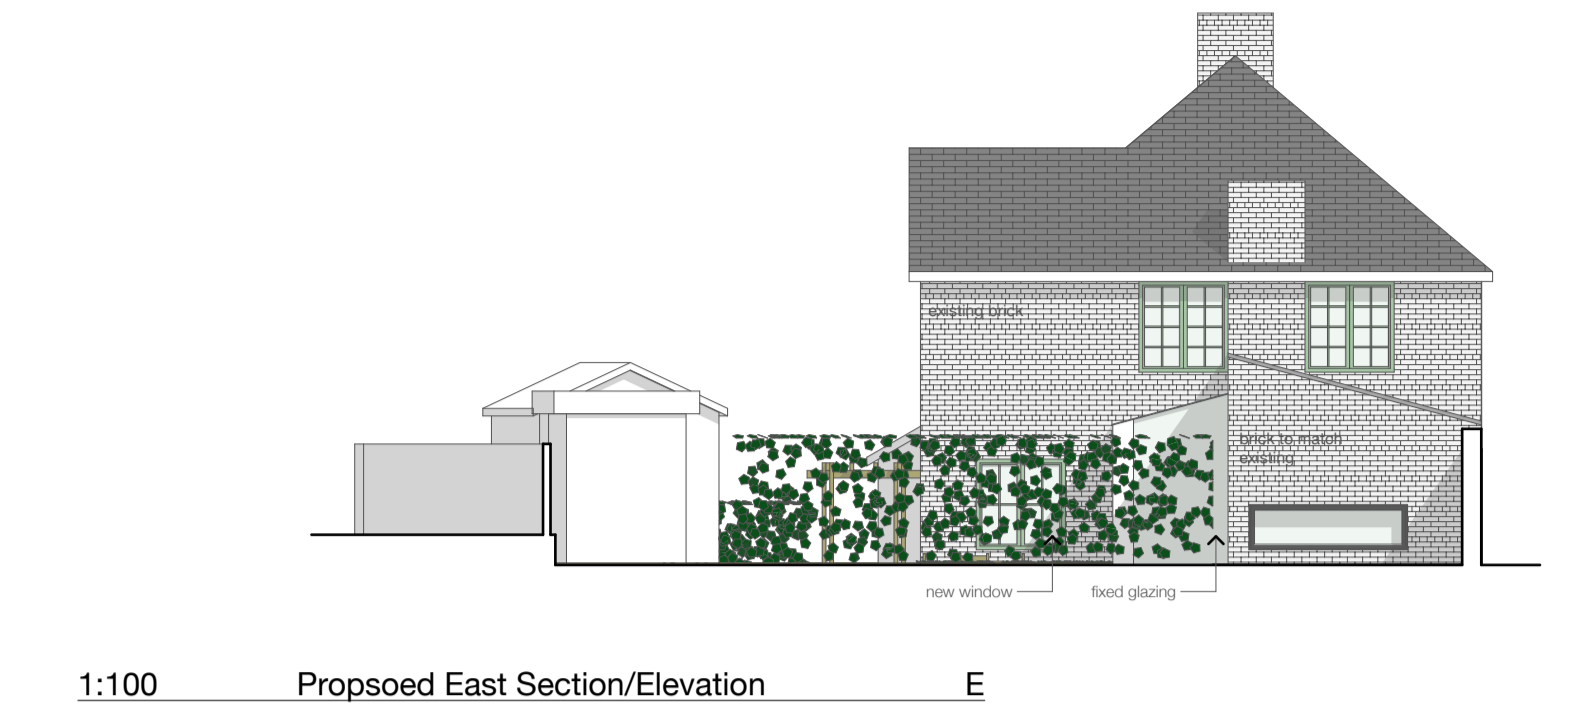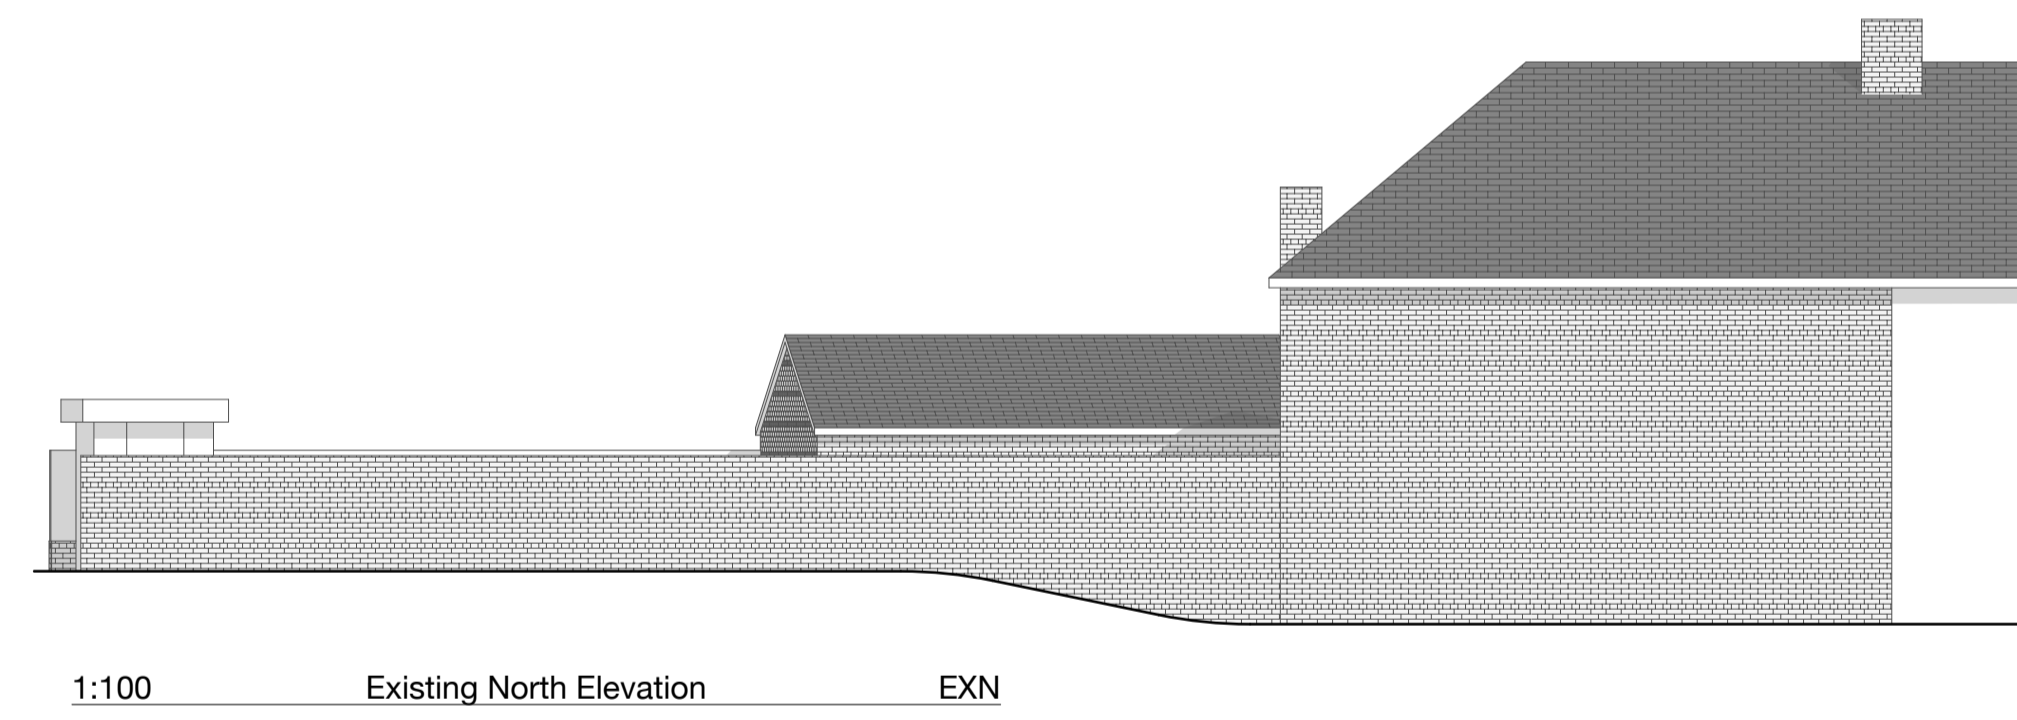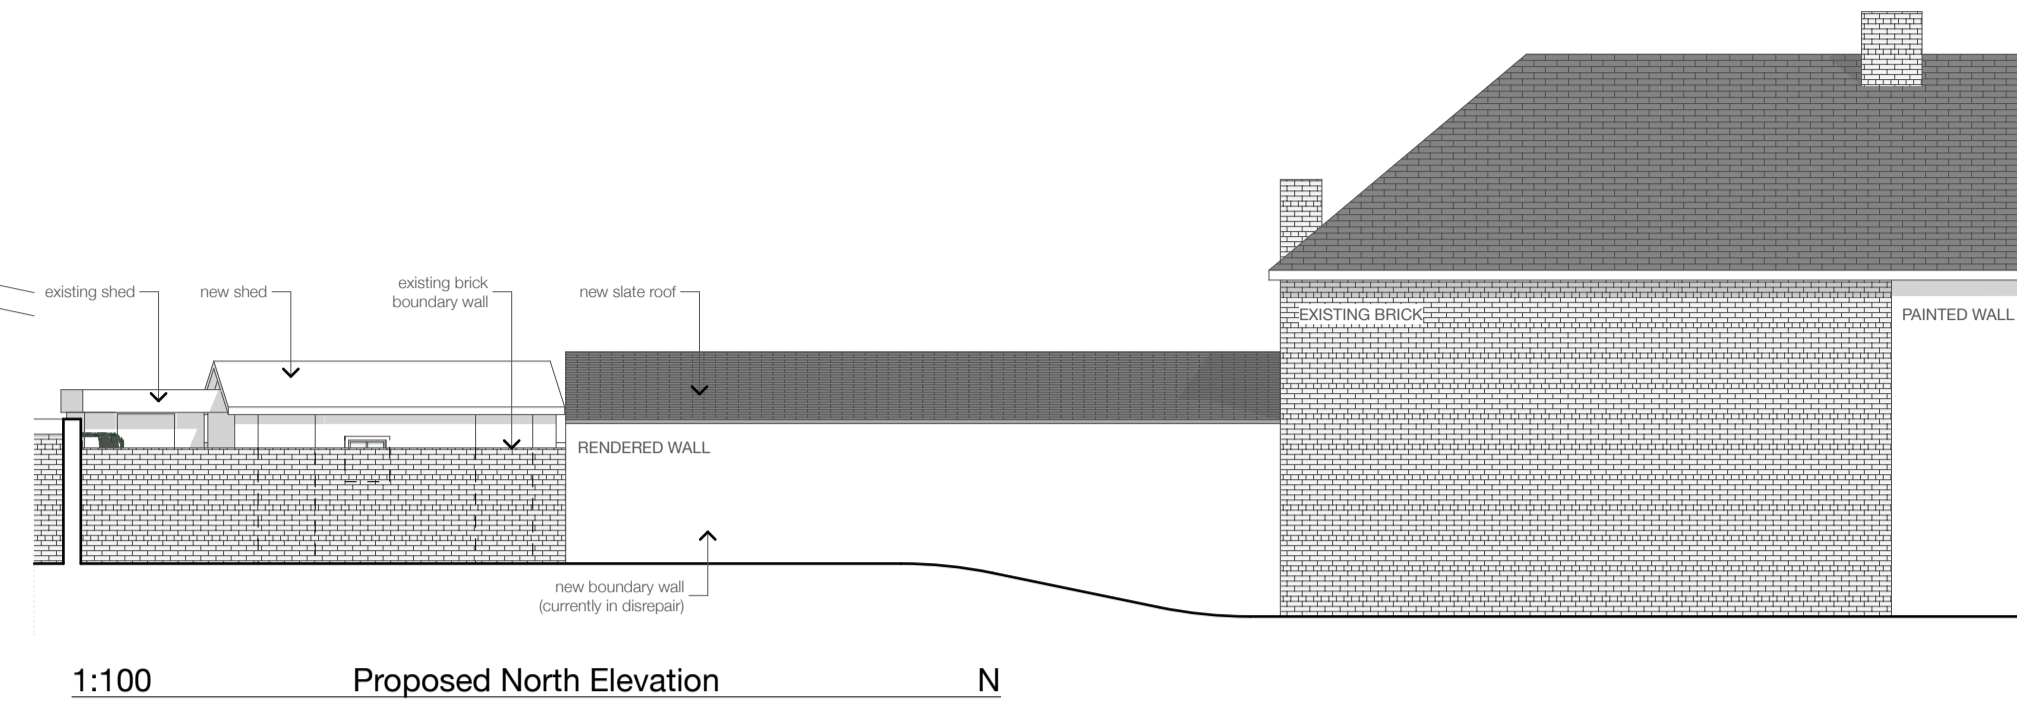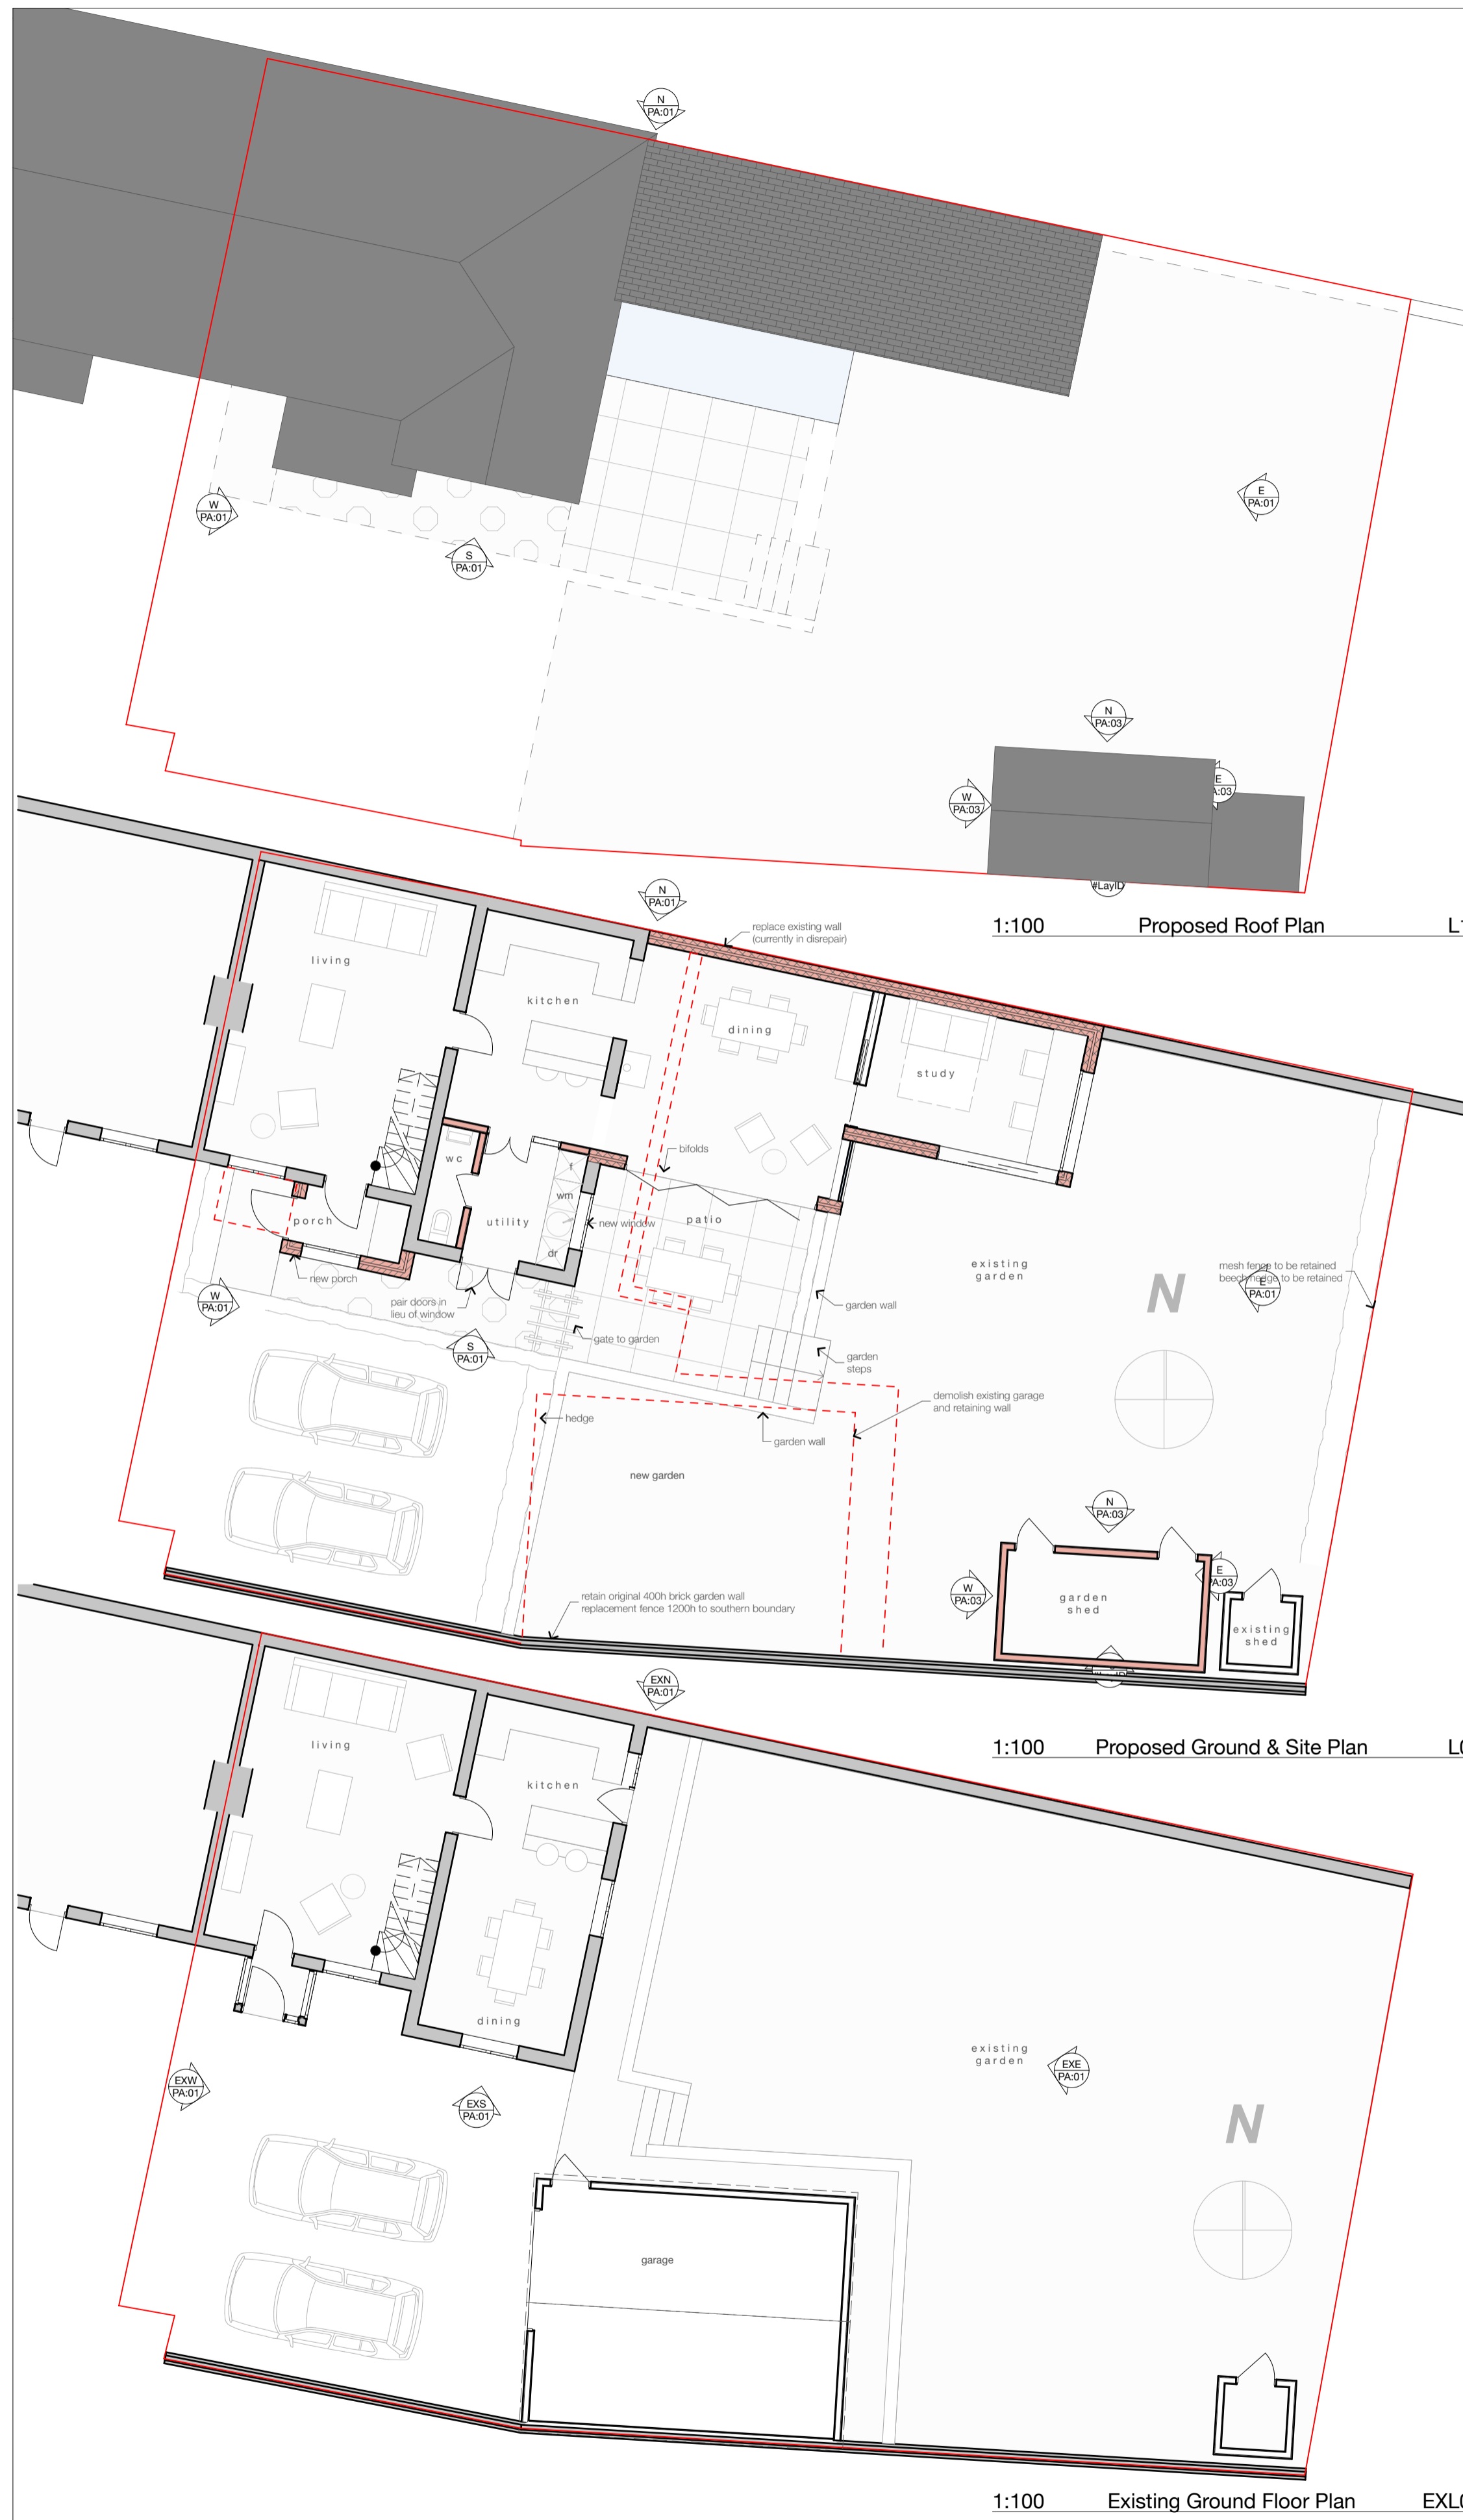

NOT FOR CONSTRUCTION
 this drawing is copyright. do not scale this drawing. refer to dimensions. the builder shall check and verify all dimensions on site. if in doubt ask.

revision	description	date
F	Planning RFI	17.04.17



project name
2 Old Bakery Cottages

project number
1610

drawing name
Site and Other Plans

drawing number
PA:01

drawing scale
1:100 @ A1

company
TAATE

e | letterbox@taate.net
p | +44 (0) 7881 246 690

Floorplan & Elevations

