
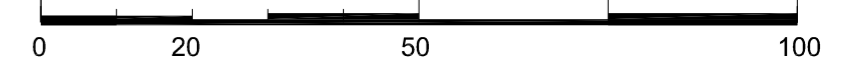
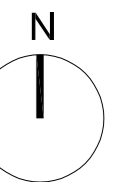


Legend

 Red Line Application Boundary



PROPOSED CONTEXT PLAN 1:1000

Appendix 1

<p>Intelligent Residential Design Architecture Design Planning M 07768 013594 E jglassford@btinternet.com</p>		
<p>client TERRA STRATEGIC</p>		
<p>project LAND AT FALLOWFIELDS SOUTHMOOR</p>		
<p>project no 17179</p>	<p>drawing no PA-03</p>	
<p>drawing description - PROPOSED CONTEXT PLAN</p>		
<p>scale 1:1000 @ A2</p>	<p>date drawn August 2017</p>	<p>rev D</p>