


Appendix 1

DO NOT SCALE FROM THIS DRAWING. THE CONTRACTOR SHALL CHECK AND VERIFY ALL DIMENSIONS ON SITE AND REPORT ANY DISCREPANCIES IN WRITING TO ABHRA LLP BEFORE PROCEEDING WITH WORK. SUPPLYING THIS DRAWING IN DIGITAL FORMAT IS SOLELY FOR CONVENIENCE AND NO RELIANCE MAY BE PLACED ON ANY DIGITAL DATA. ALL DATA MUST BE CHECKED AGAINST THE HARD COPY.


- NOTES:
1. Areas listed on the drawing are approximate and rounded up to the nearest half meter
 2. All door measurements are not structural openings

LEGEND:


C/H - Ceiling Heights
S/H - Window Sill Height
H/H - Window Head Height
D/H - Door Head Height

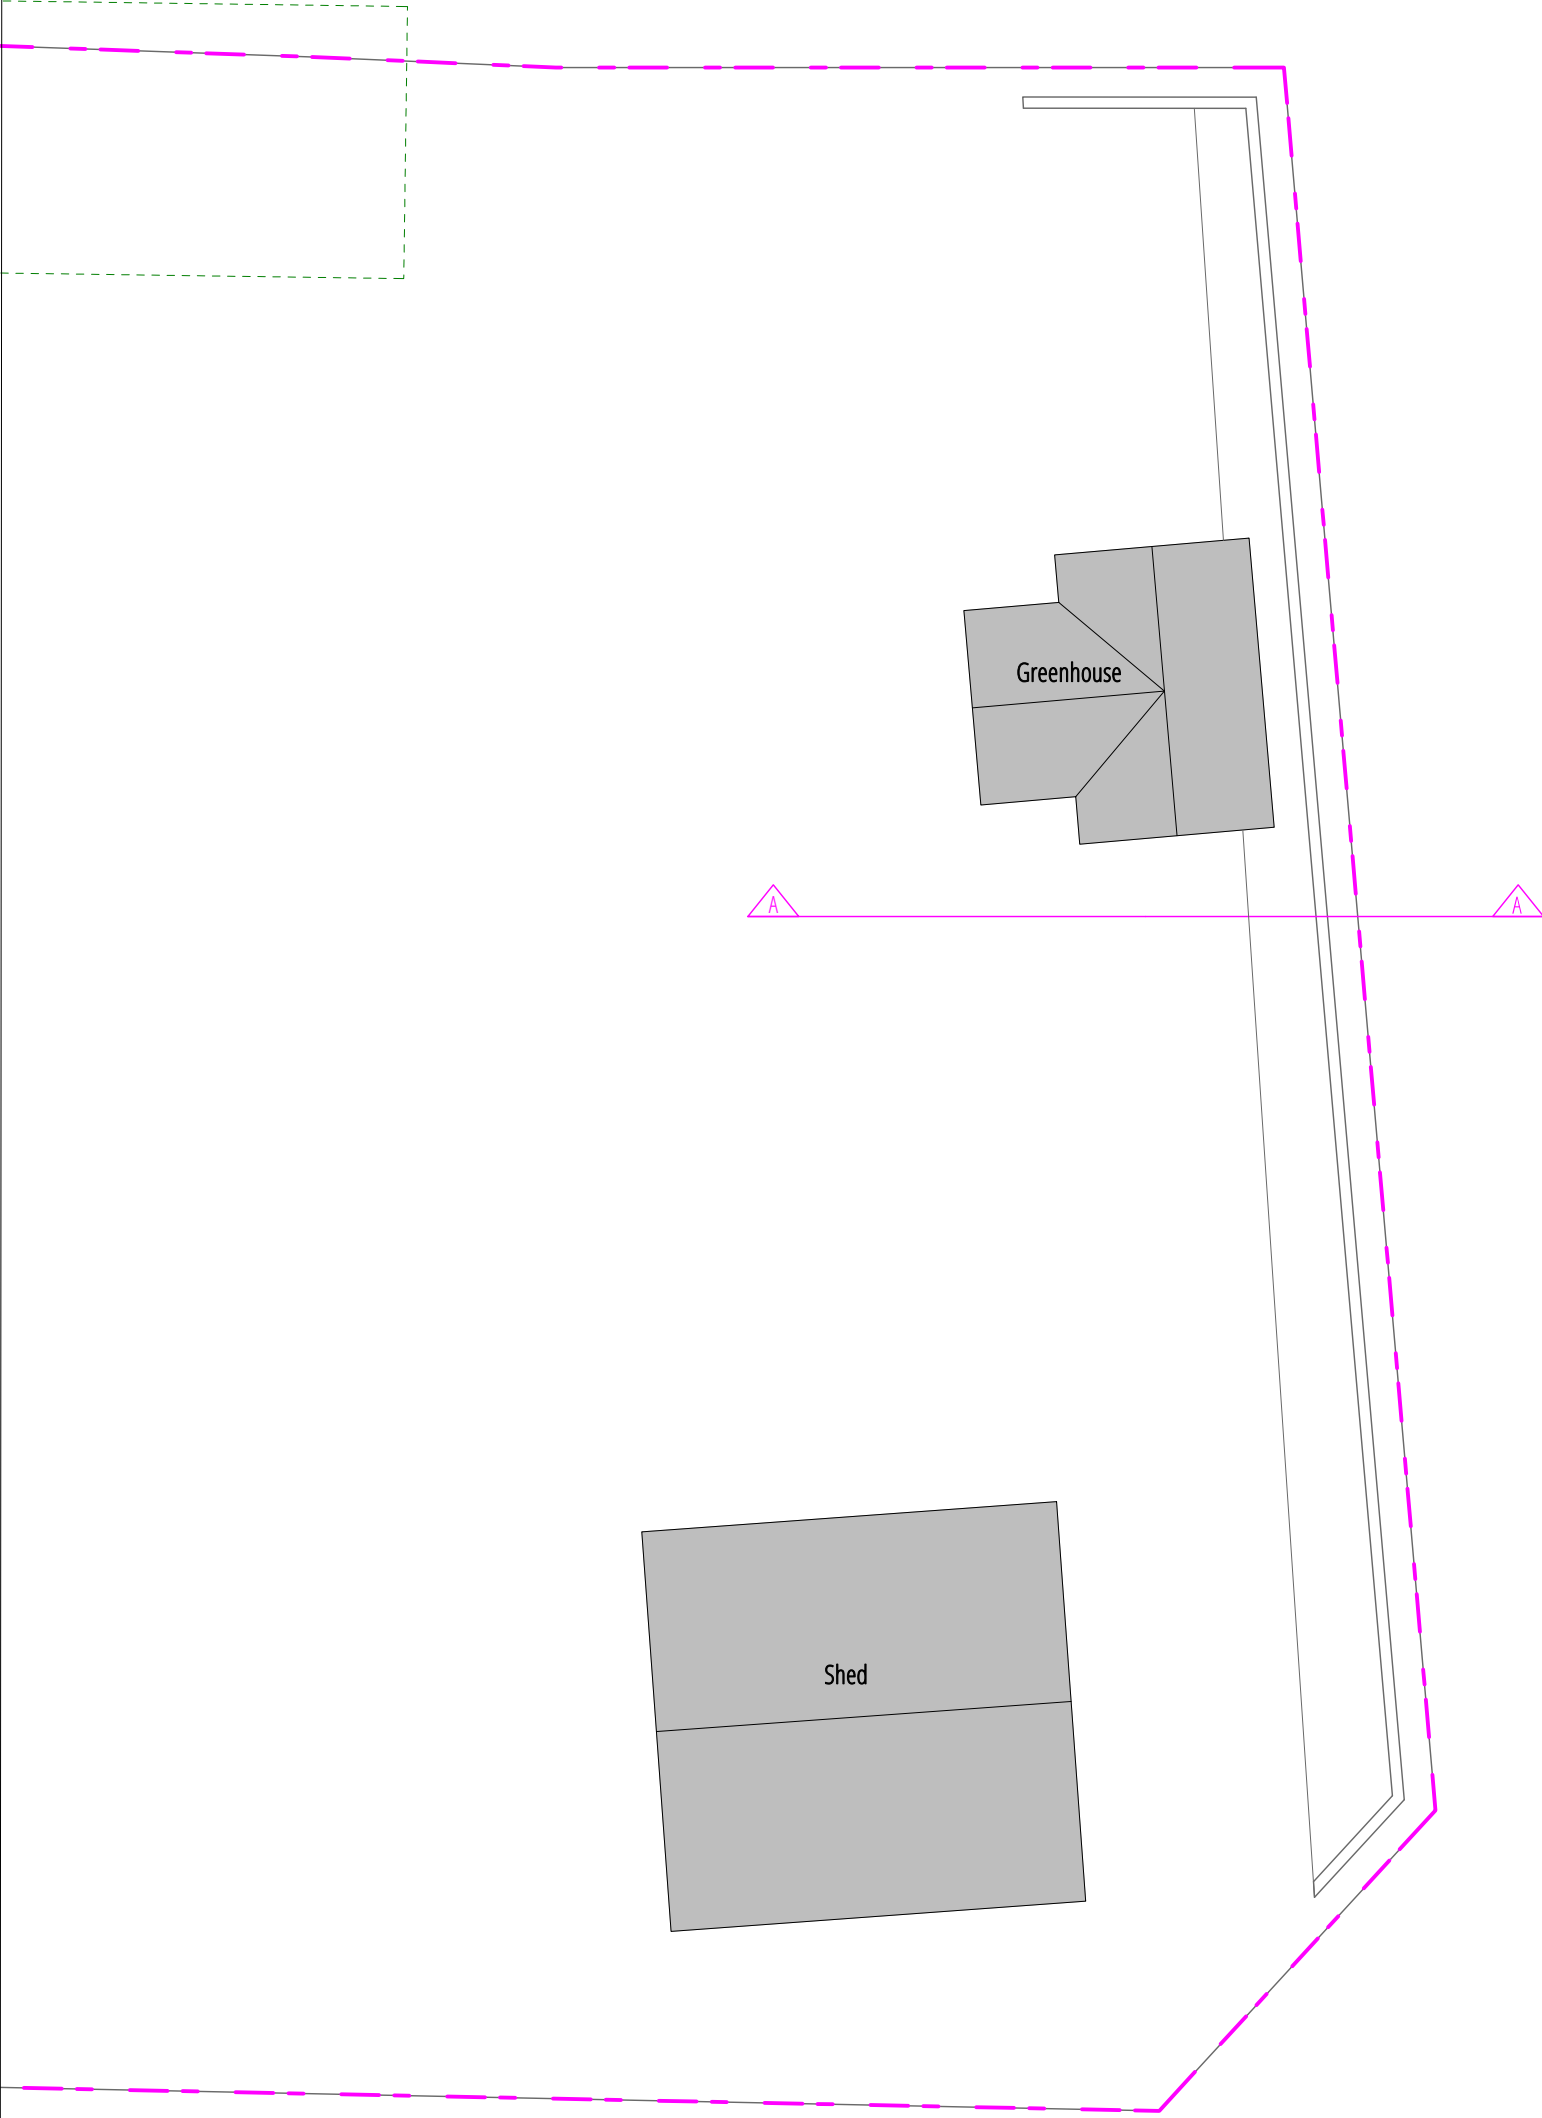


Existing Plan

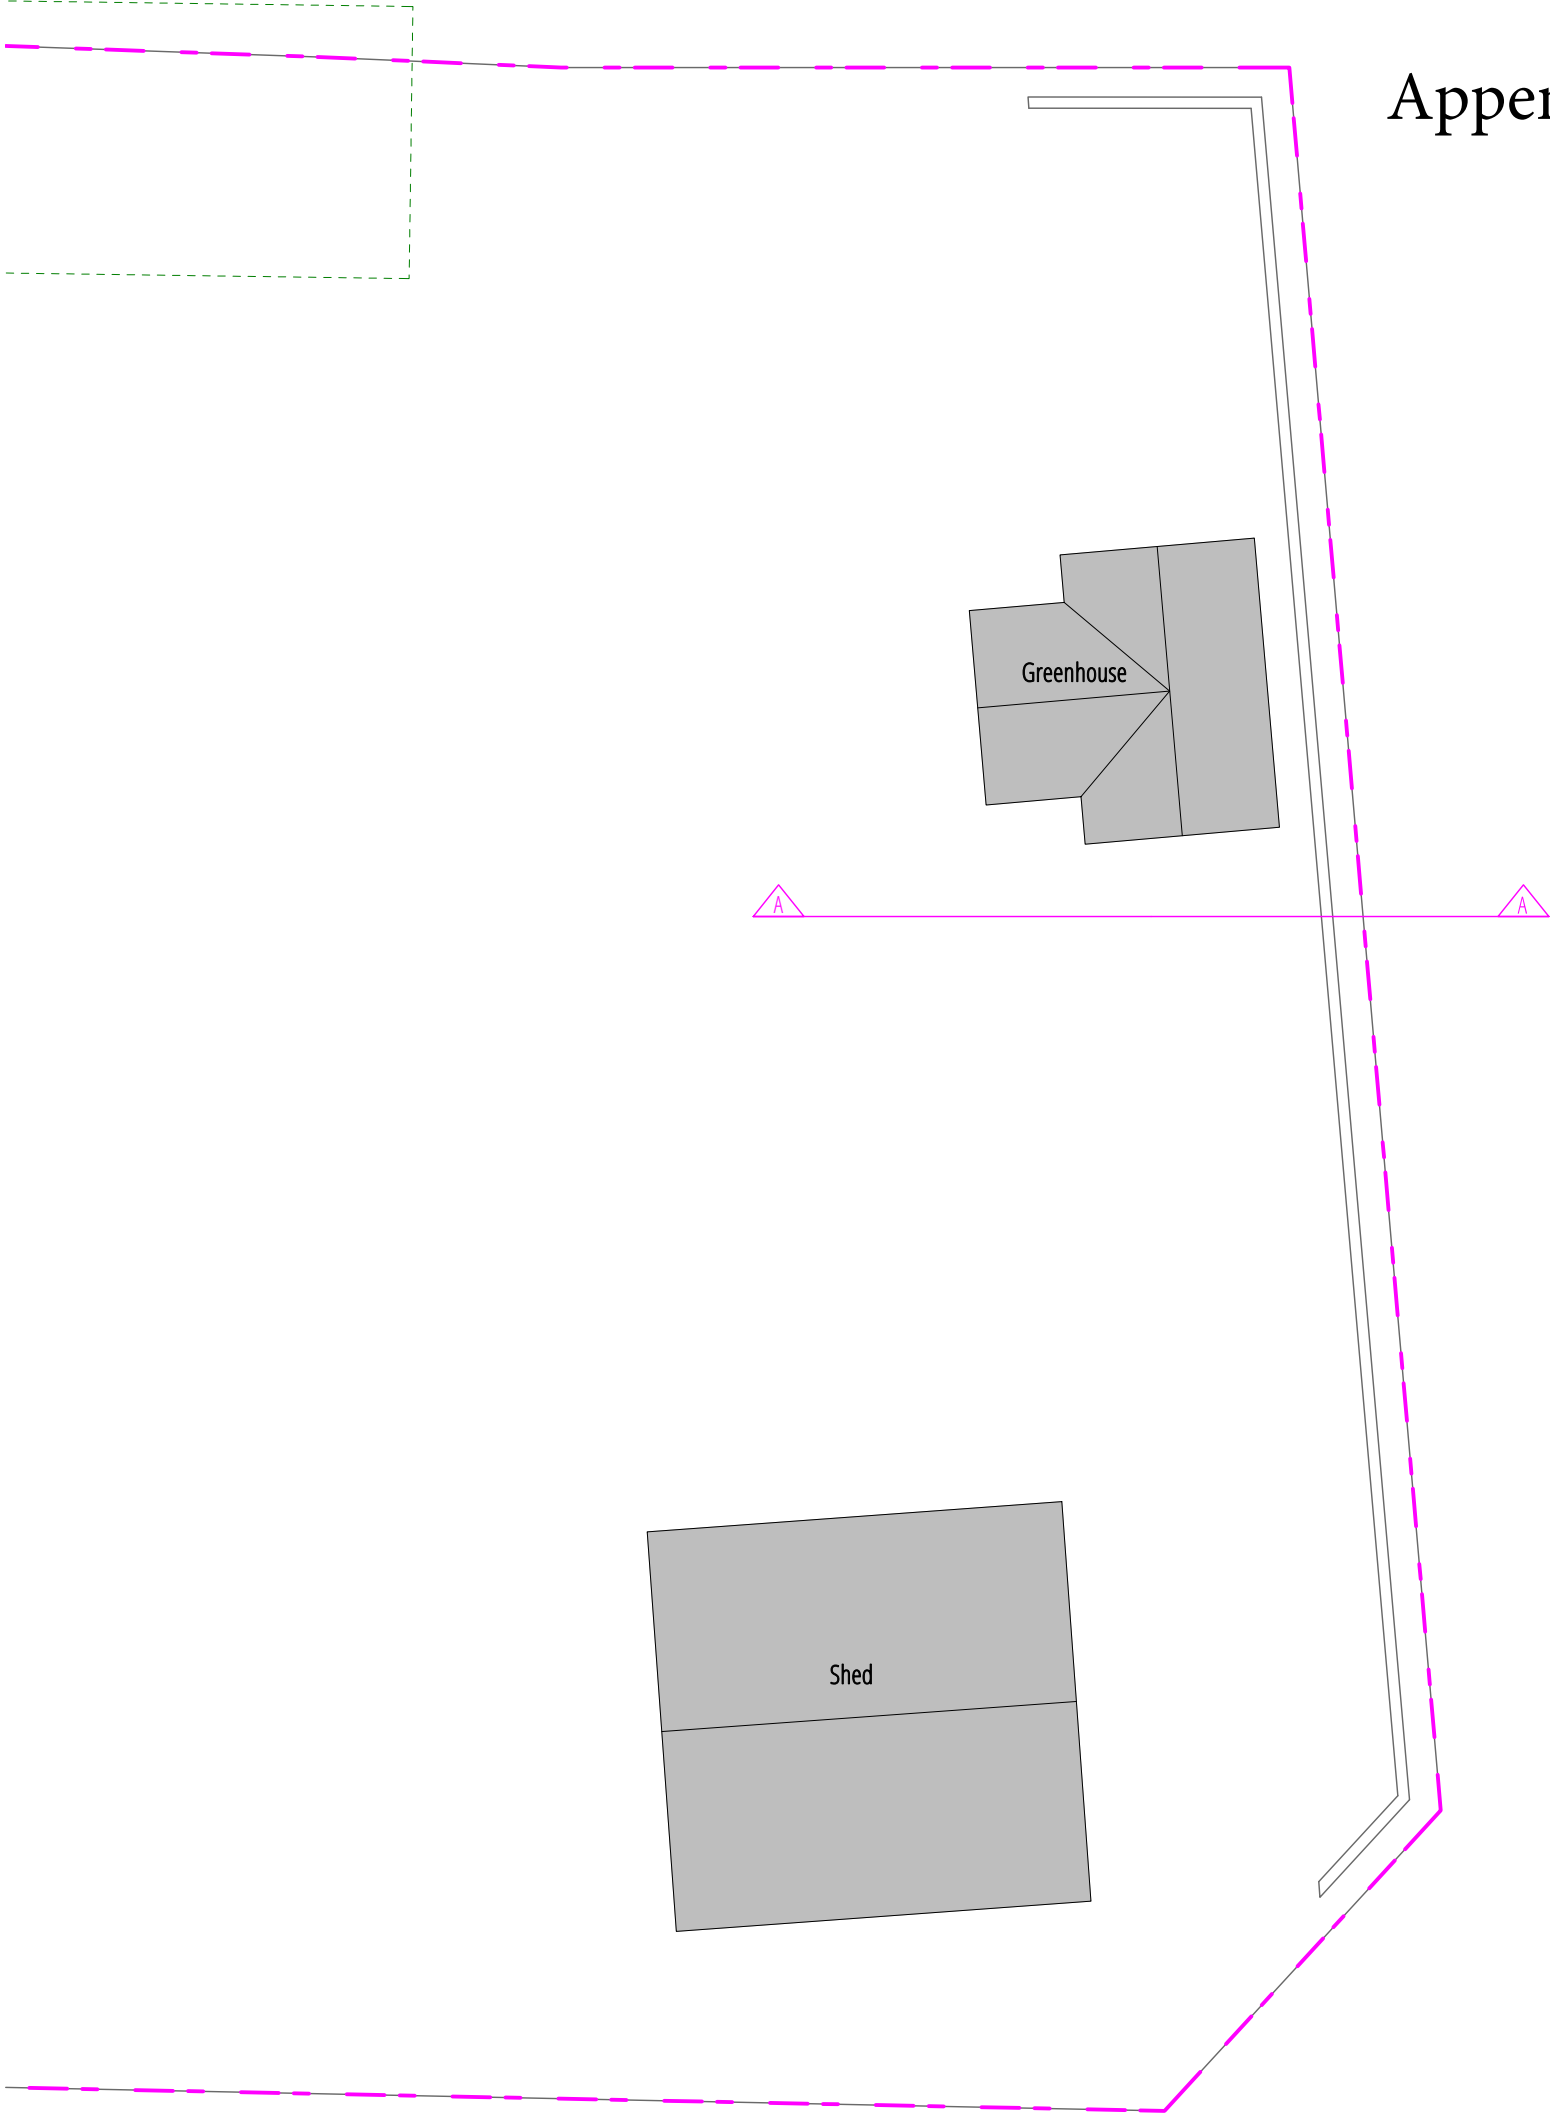

Proposed Plan

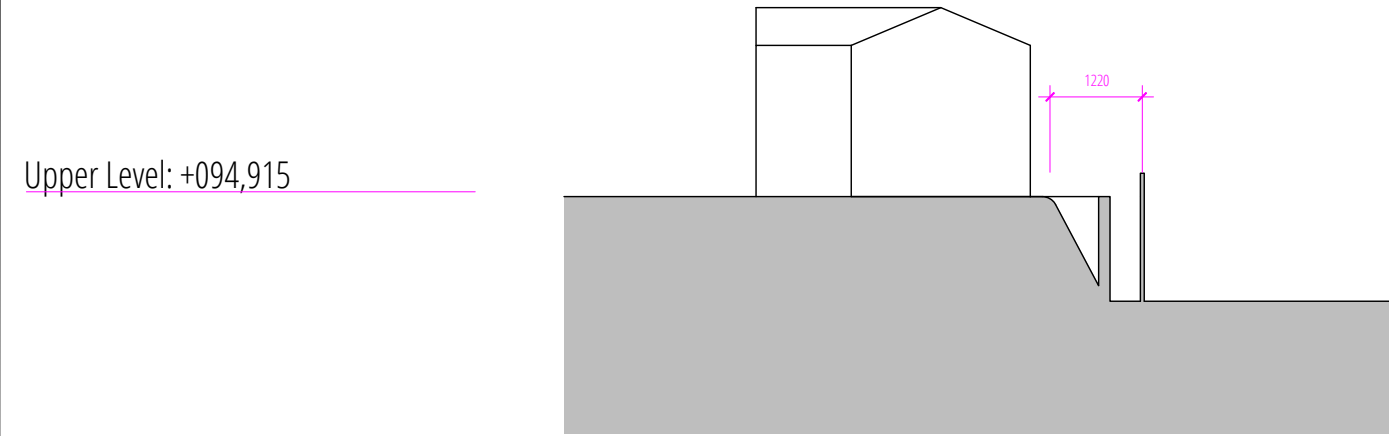

Existing Section A-A

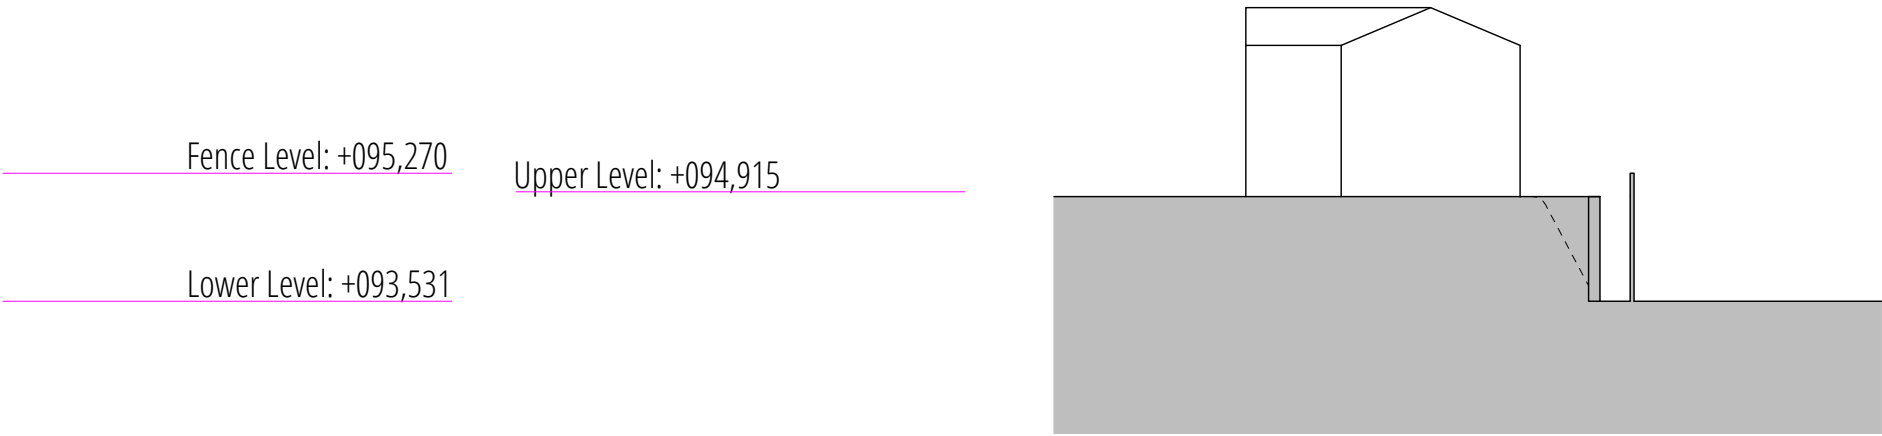

Proposed Section A-A

1:100

0m 1m 2m 3m 4m

-	02/04/2017	Planning Issue	AB
REV	DATE	REVISION	SIGNED BY

STATUS:
PLANNING

PROJECT
RED COPSE

ARCHITECT
ABHRA

CLIENT
Claire Taylor and Philip Taylor
Red Copse
Foxcombe Road
Oxford
OX1 5DG

CONTRACTOR
TBC

PROJECT:	FORMAT:	SCALE:	DRAWING NUMBER:			
101	A2	1/100	101	130	GA	-
PROJECT	NUMBER	PACKAGE	REV			

DRAWING TITLE:
EXISTING & PROPOSED PLANS & SECTIONS

DRAWN BY / DATE AB - 02/04/2017	CHECKED / DATE HR - 02/04/2017	
------------------------------------	-----------------------------------	--