


TION 1:1250


APPENDIX 1

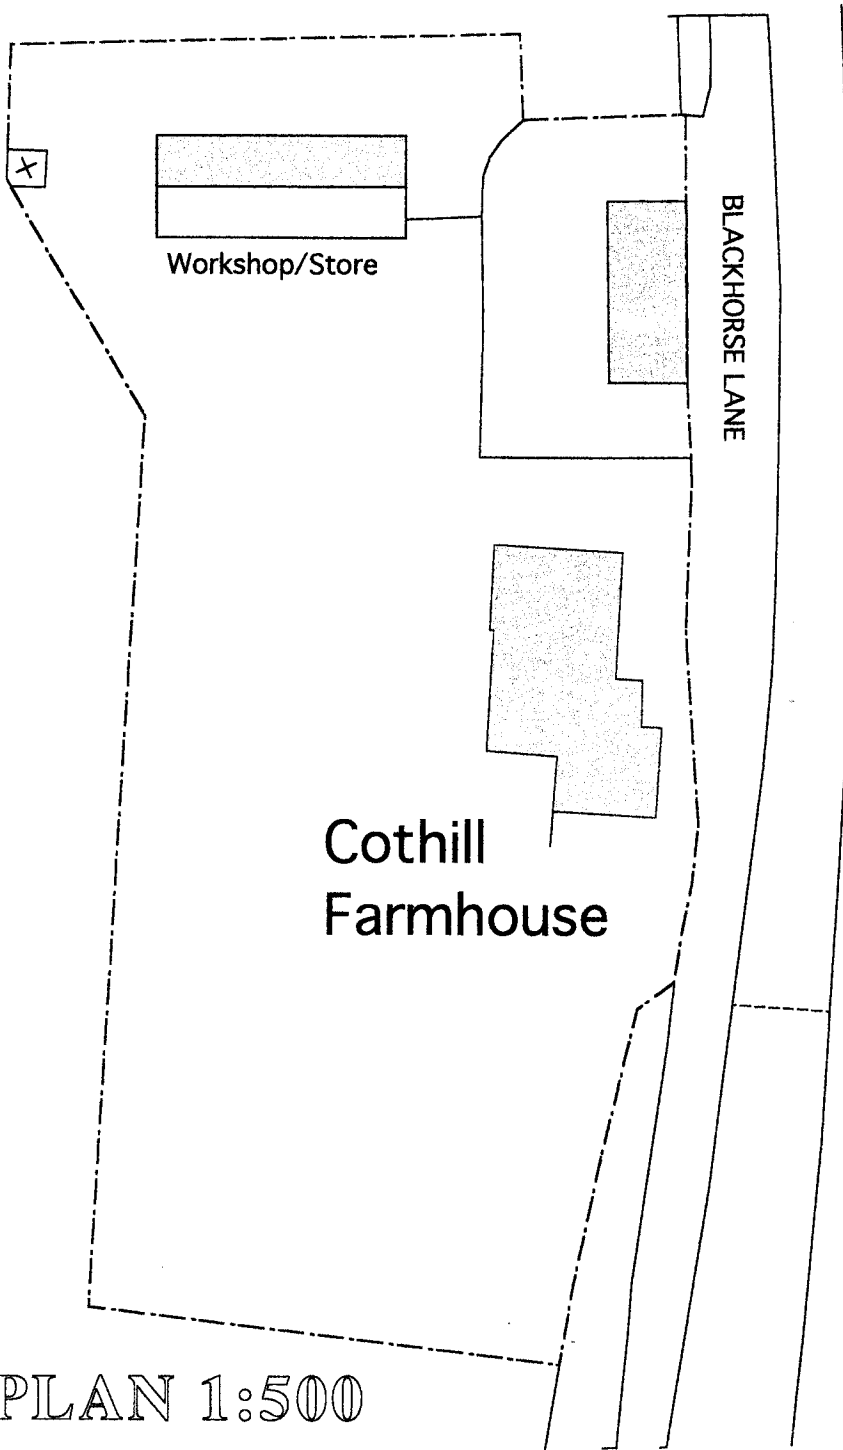


PLAN 1:500

COPTHILL FARMHOUSE
15 JUN 2007
CONSTRUCTION

07/00996/FUL
100/2793/4

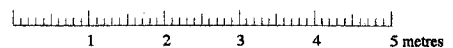


APPENDIX 1

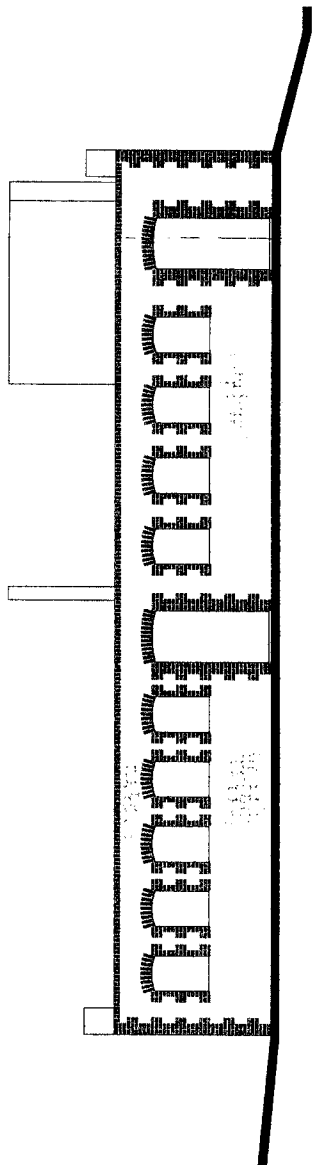


SOUTH


EXISTING

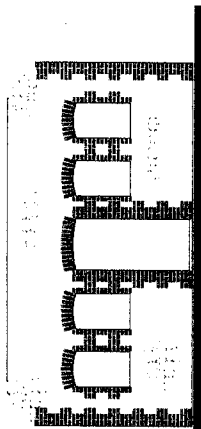


WEST

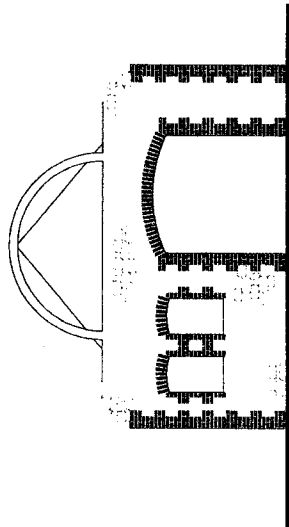


EAST

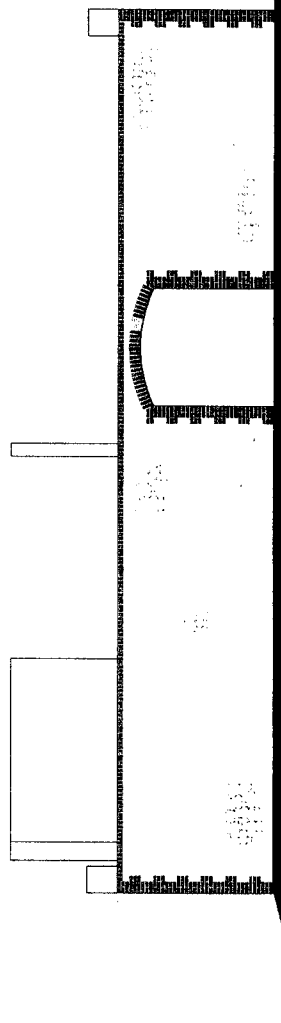

NORTH

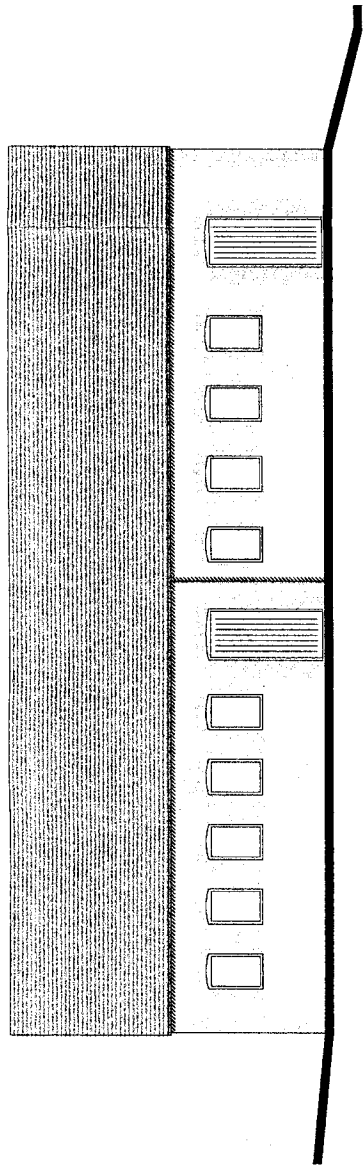


SOUTH

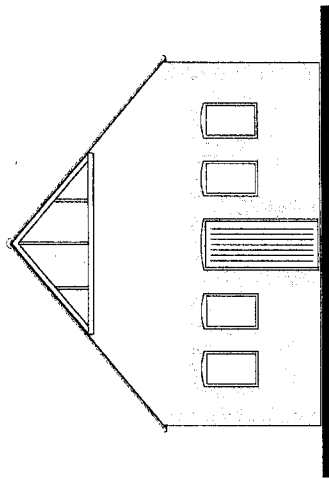


WEST

PROPOSED

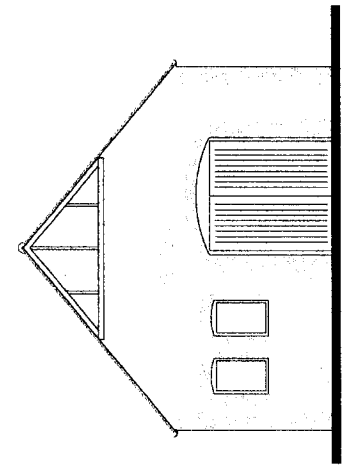

EAST

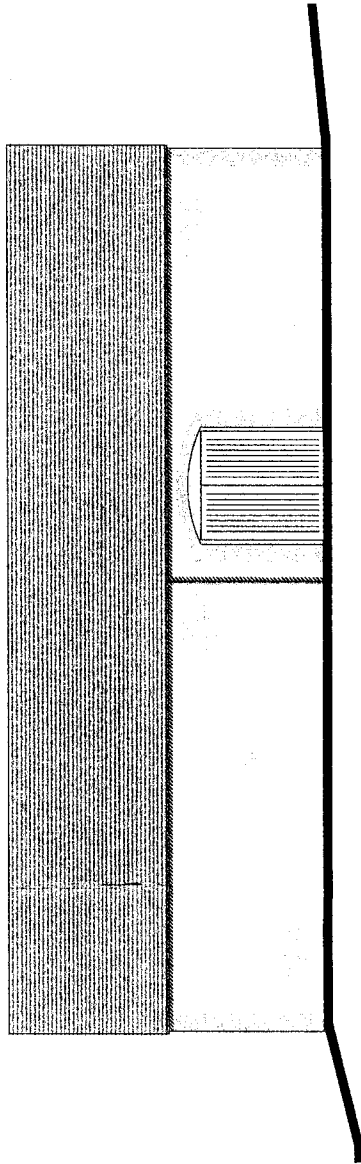

NORTH

PROPOSED