


SITE LOCATION PLAN : Manor Road Orchard

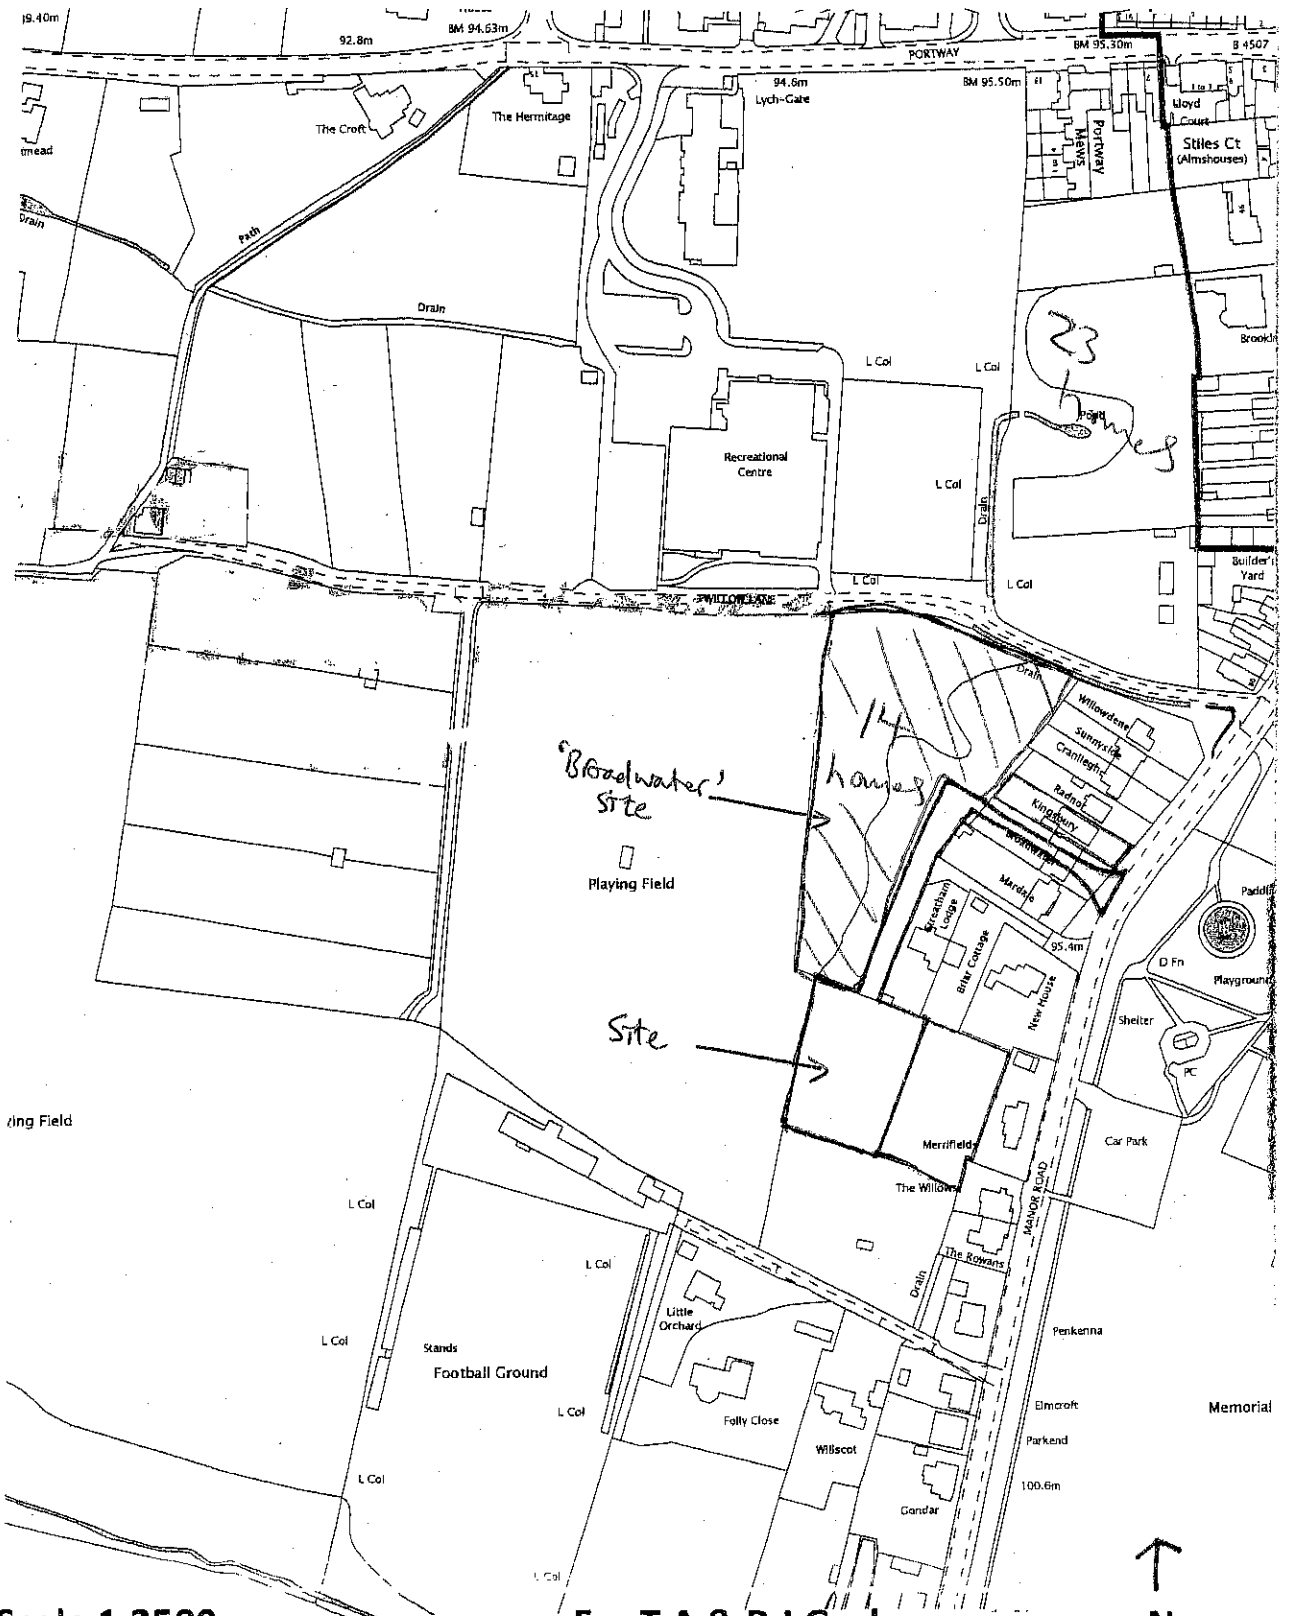


Scale 1:2500

For T A & R J Gashe



PLAN 2.

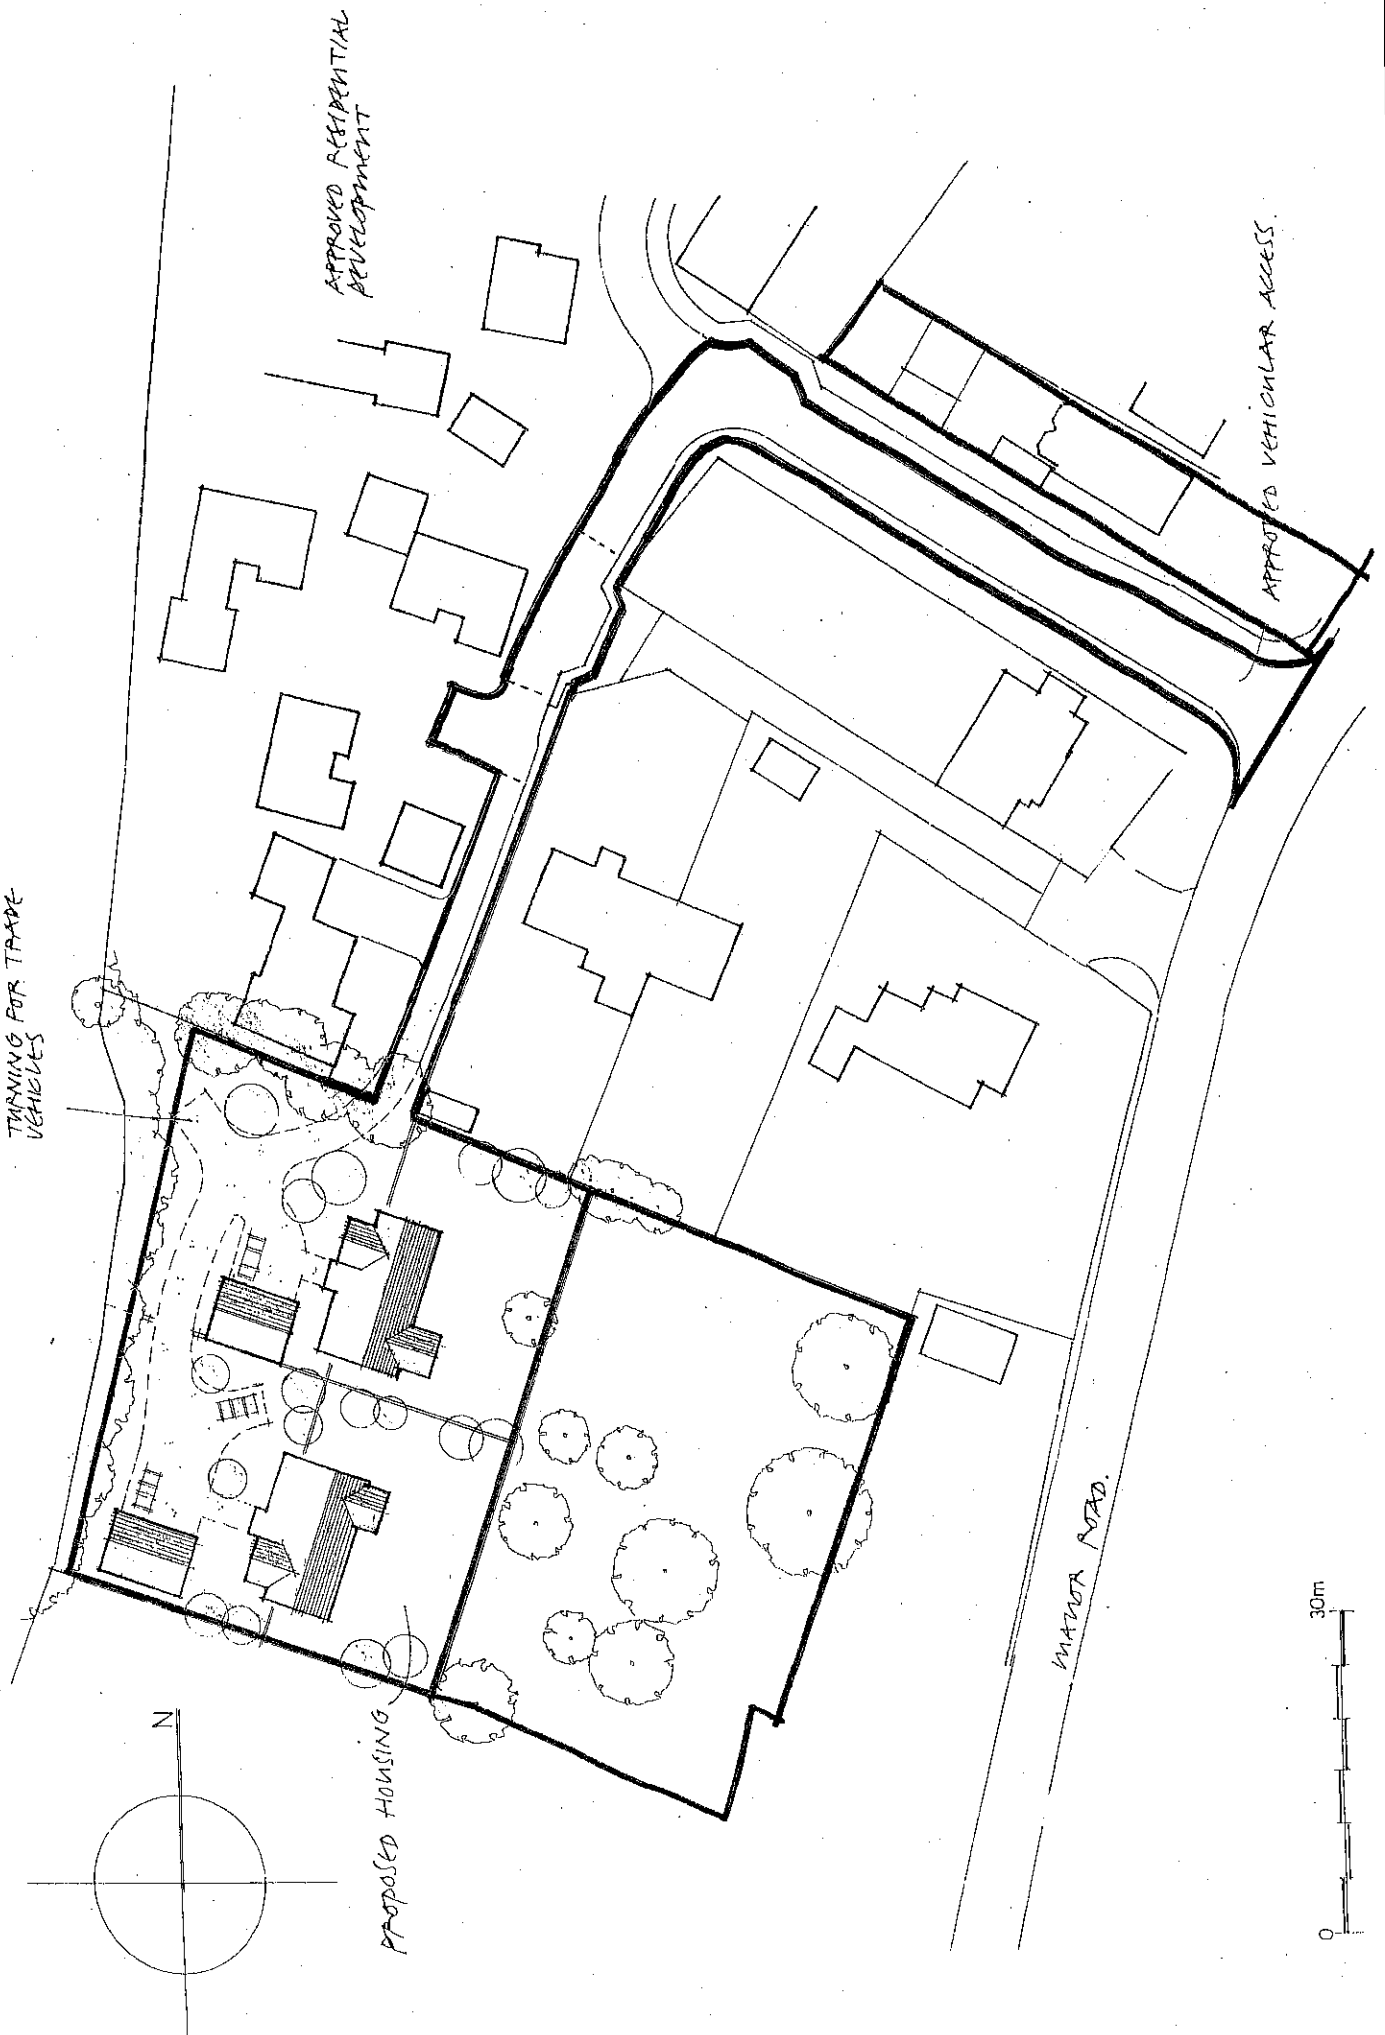

SCALE 1,500
DATE 20 SEPTEMBER 2012

LAND OFF MANOR ROAD, WANTAGE
PROPOSAL FOR TWO HOUSES AND GARAGING