



Title number **ON307053**  
Ordnance Survey map reference **SP4805NW**  
Scale **1:1250**  
Administrative area **Oxfordshire: Vale of White Horse**

© Crown copyright and database rights 2013 Ordnance Survey 100026316.  
You are not permitted to copy, sub-license, distribute or sell any of this data to third parties in any form.

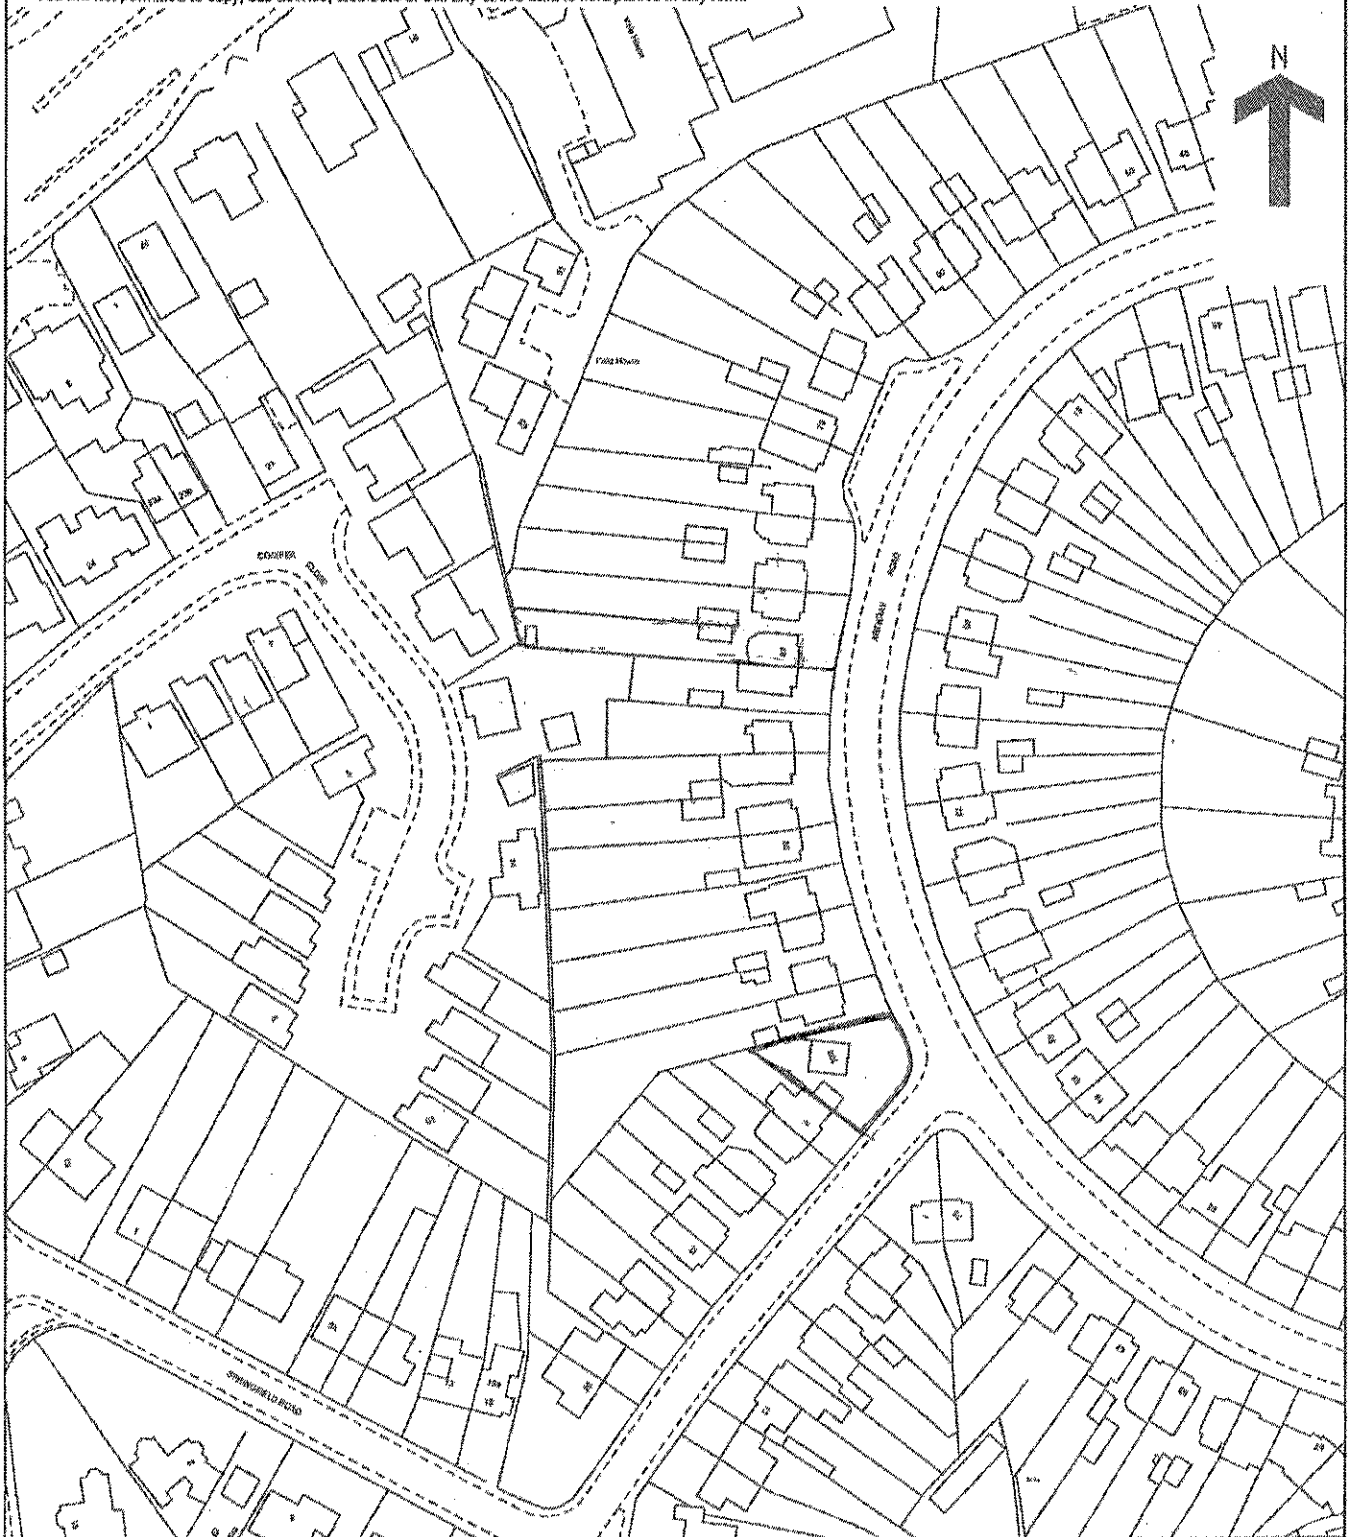


This official copy issued on 17 May 2013 shows the state of this title plan on 17 May 2013 at 15:24:51.

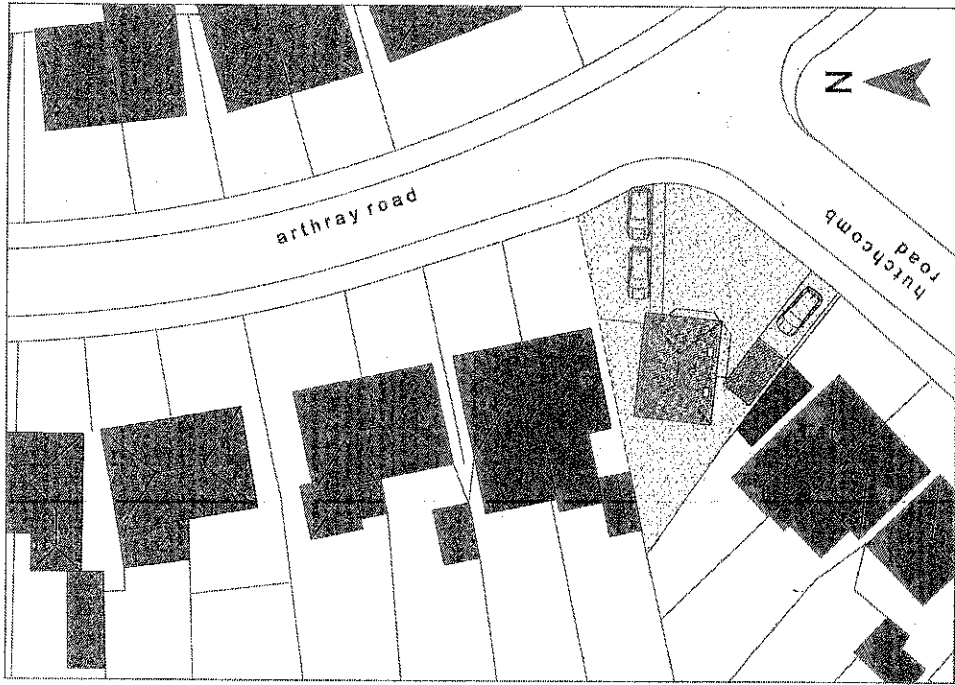


block plan 1 : 200


Site	Date	By	For
102 Archway Road, Botley, OX2 9AB	30.06.13	PLANNING	EXISTING PLANS & ELEVATIONS
Drawn	30.06.13		
Checked			
Number	001		
Sheet			

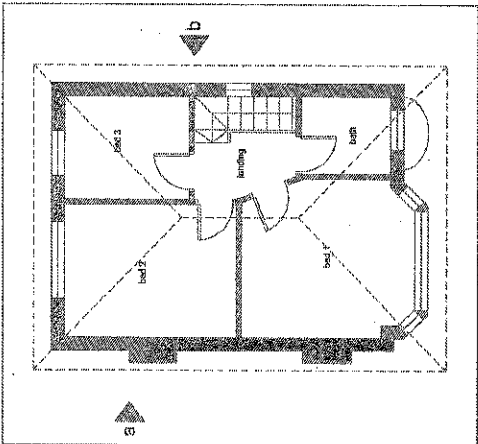


first 1 : 50

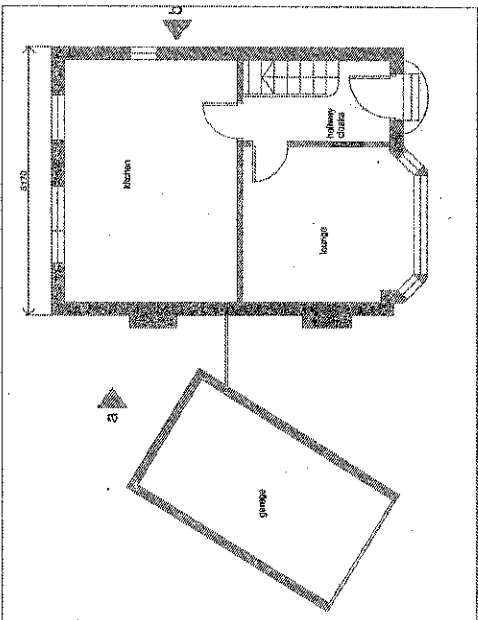


ground 1 : 50

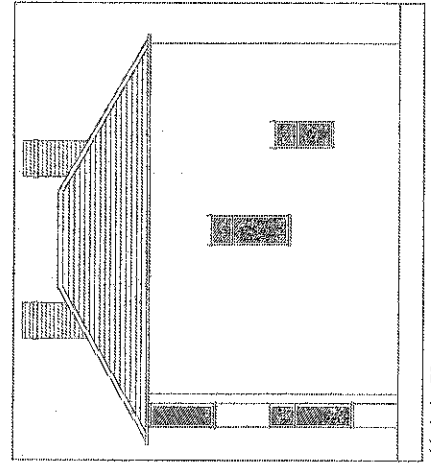


side b 1 : 50

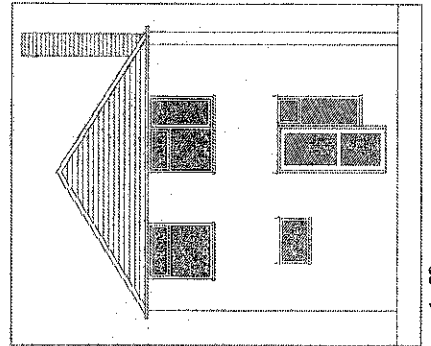

rear 1 : 50

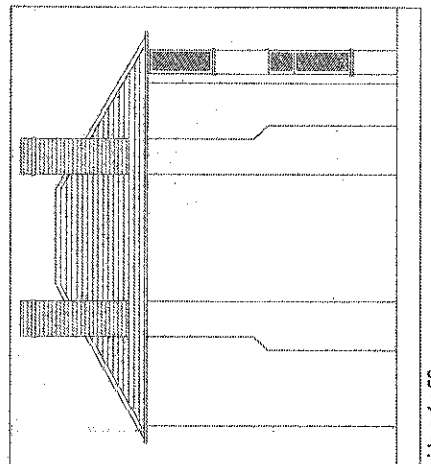

side a 1 : 50

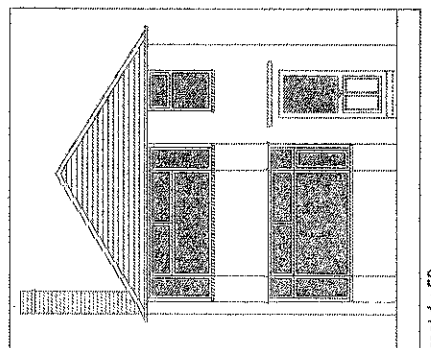

front 1 : 50



