

Notes


1. No deviation may be made from the details shown on this drawing without prior permission of the architects. Any discrepancy found between this drawing and any other document should be referred immediately to the architects.
- IF IN DOUBT ASK.
2. No dimensions should be scaled from this drawing.
3. This drawing is to be removed from currency immediately a revised version is issued.
4. The contractor must check the existing construction on the site prior to commencement of the works.
5. All rights described in chapter 1V of the Copyright, Designs and Patents Act of 1988 have been generally asserted.

Rev	Date	Description

Ifor Rhys Ltd

architects
 environmental designers
 landscape & interior designers
 lower barn, 4 blenheim road,
 horspath, oxford, ox33 1ry
 t 01865 874112
 e iforrhys@iforrhys.com

client:	Our Lady of the Rosary
job:	Our Lady of the Rosary - new parking and access off Yarnells Hill
title:	Location and Block Plan
status:	planning issue
scale:	As indicated
date:	january 2013
no:	1302
	P100

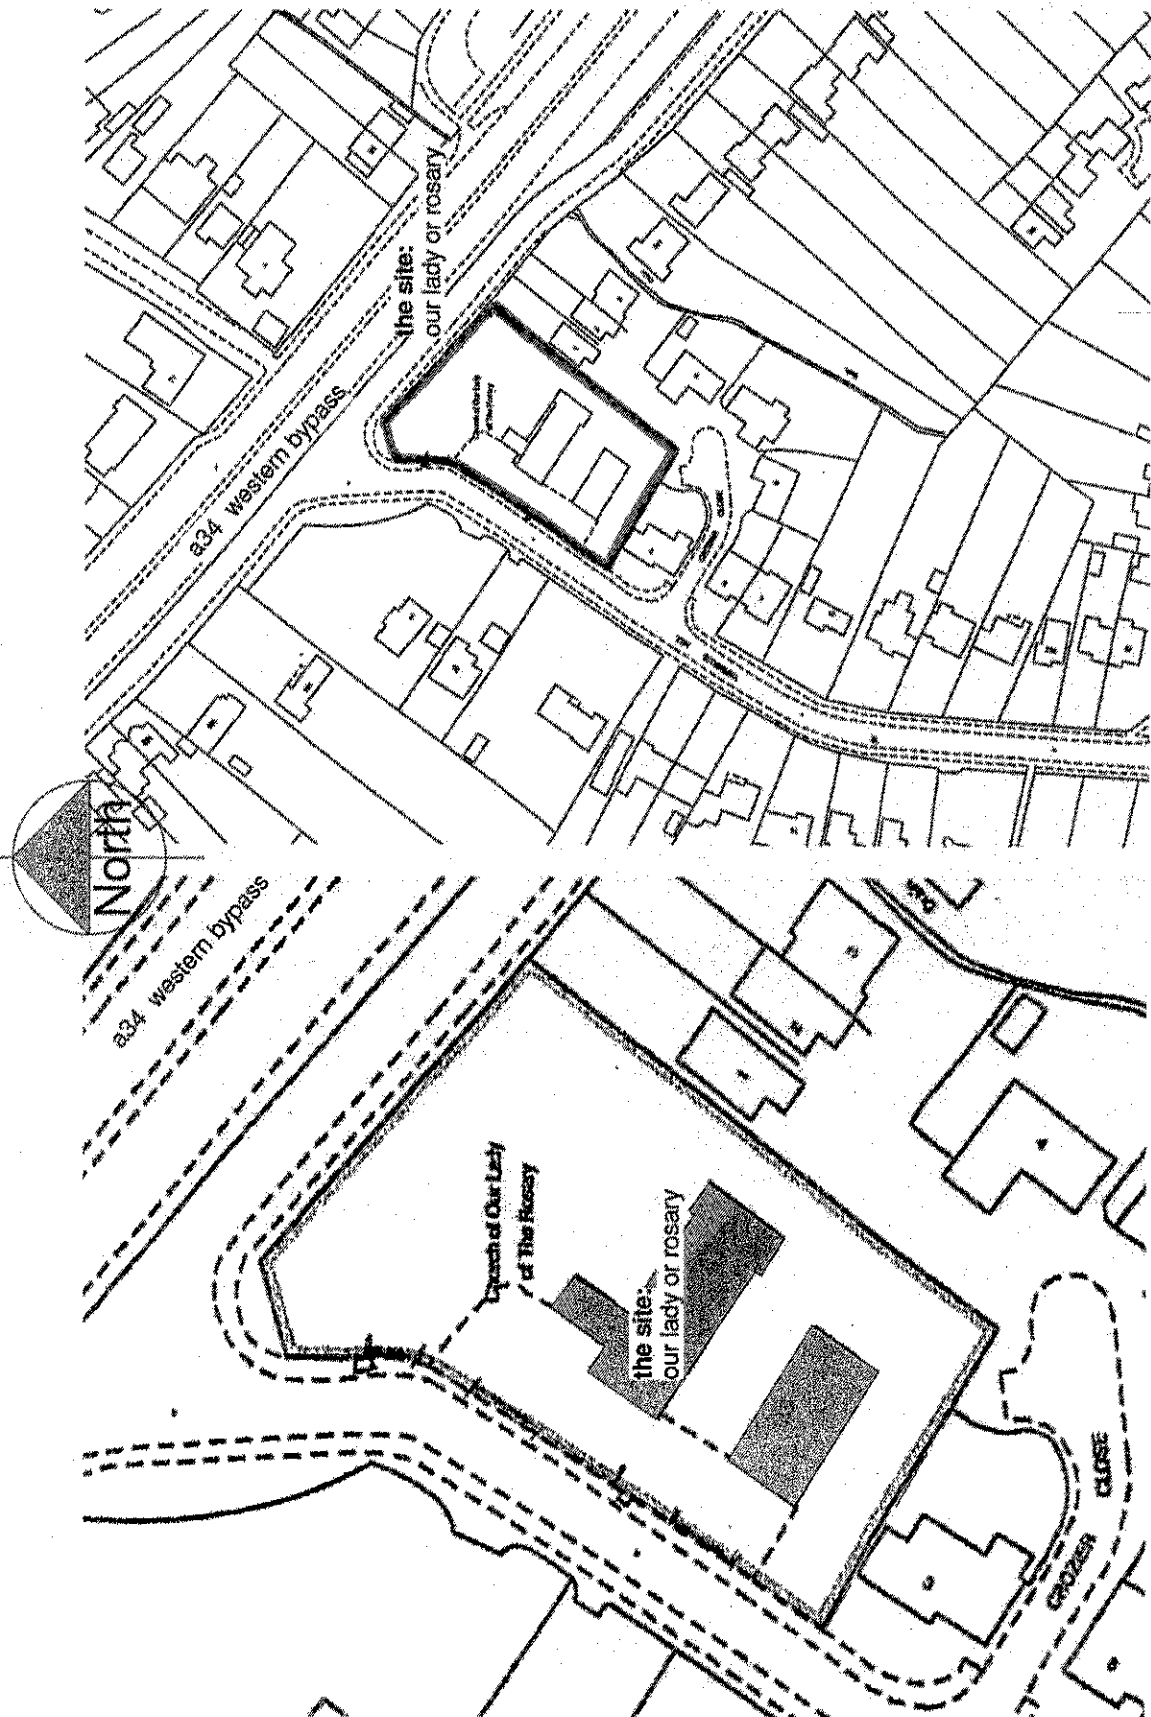

scale: 1:500 @ a3

scale: 1:1250 @ a3

1 00.1 Block Plan
P100 1:500

2 00.0 Location Plan
P100 1:1250