


SITE ALLOCATIONS		
Site No.	Location of Site	Number of units proposed
1	North West Abingdon	200
2	North Abingdon	800
3	South Kennington	270
4	North West Radley	240
5	East Sutton Courtenay	220
6	East Kingston Bagpuize with Southmoor	280
7	Milton Heights	400
8	Valley Park	2550
9	North West Valley Park	800
10	West of Harwell	200
11	East of Harwell Campus	850
12	North of Harwell Campus	550
13	South of East Hanney	200
14	Crab Hill Wantage/Grove	1500
15	Monks Farm, Grove	750
16	Land South of Park Road, Faringdon	350
17	West Stanford in the Vale	200
18	South Faringdon, (Parish of Great Coxwell)	200
19	SW Faringdon	200
20	North Shrivensham	500
21	East of Coxwell Road, Faringdon	200
22	Grove Airfield (Saved Local Plan 2011 Allocation)	2500

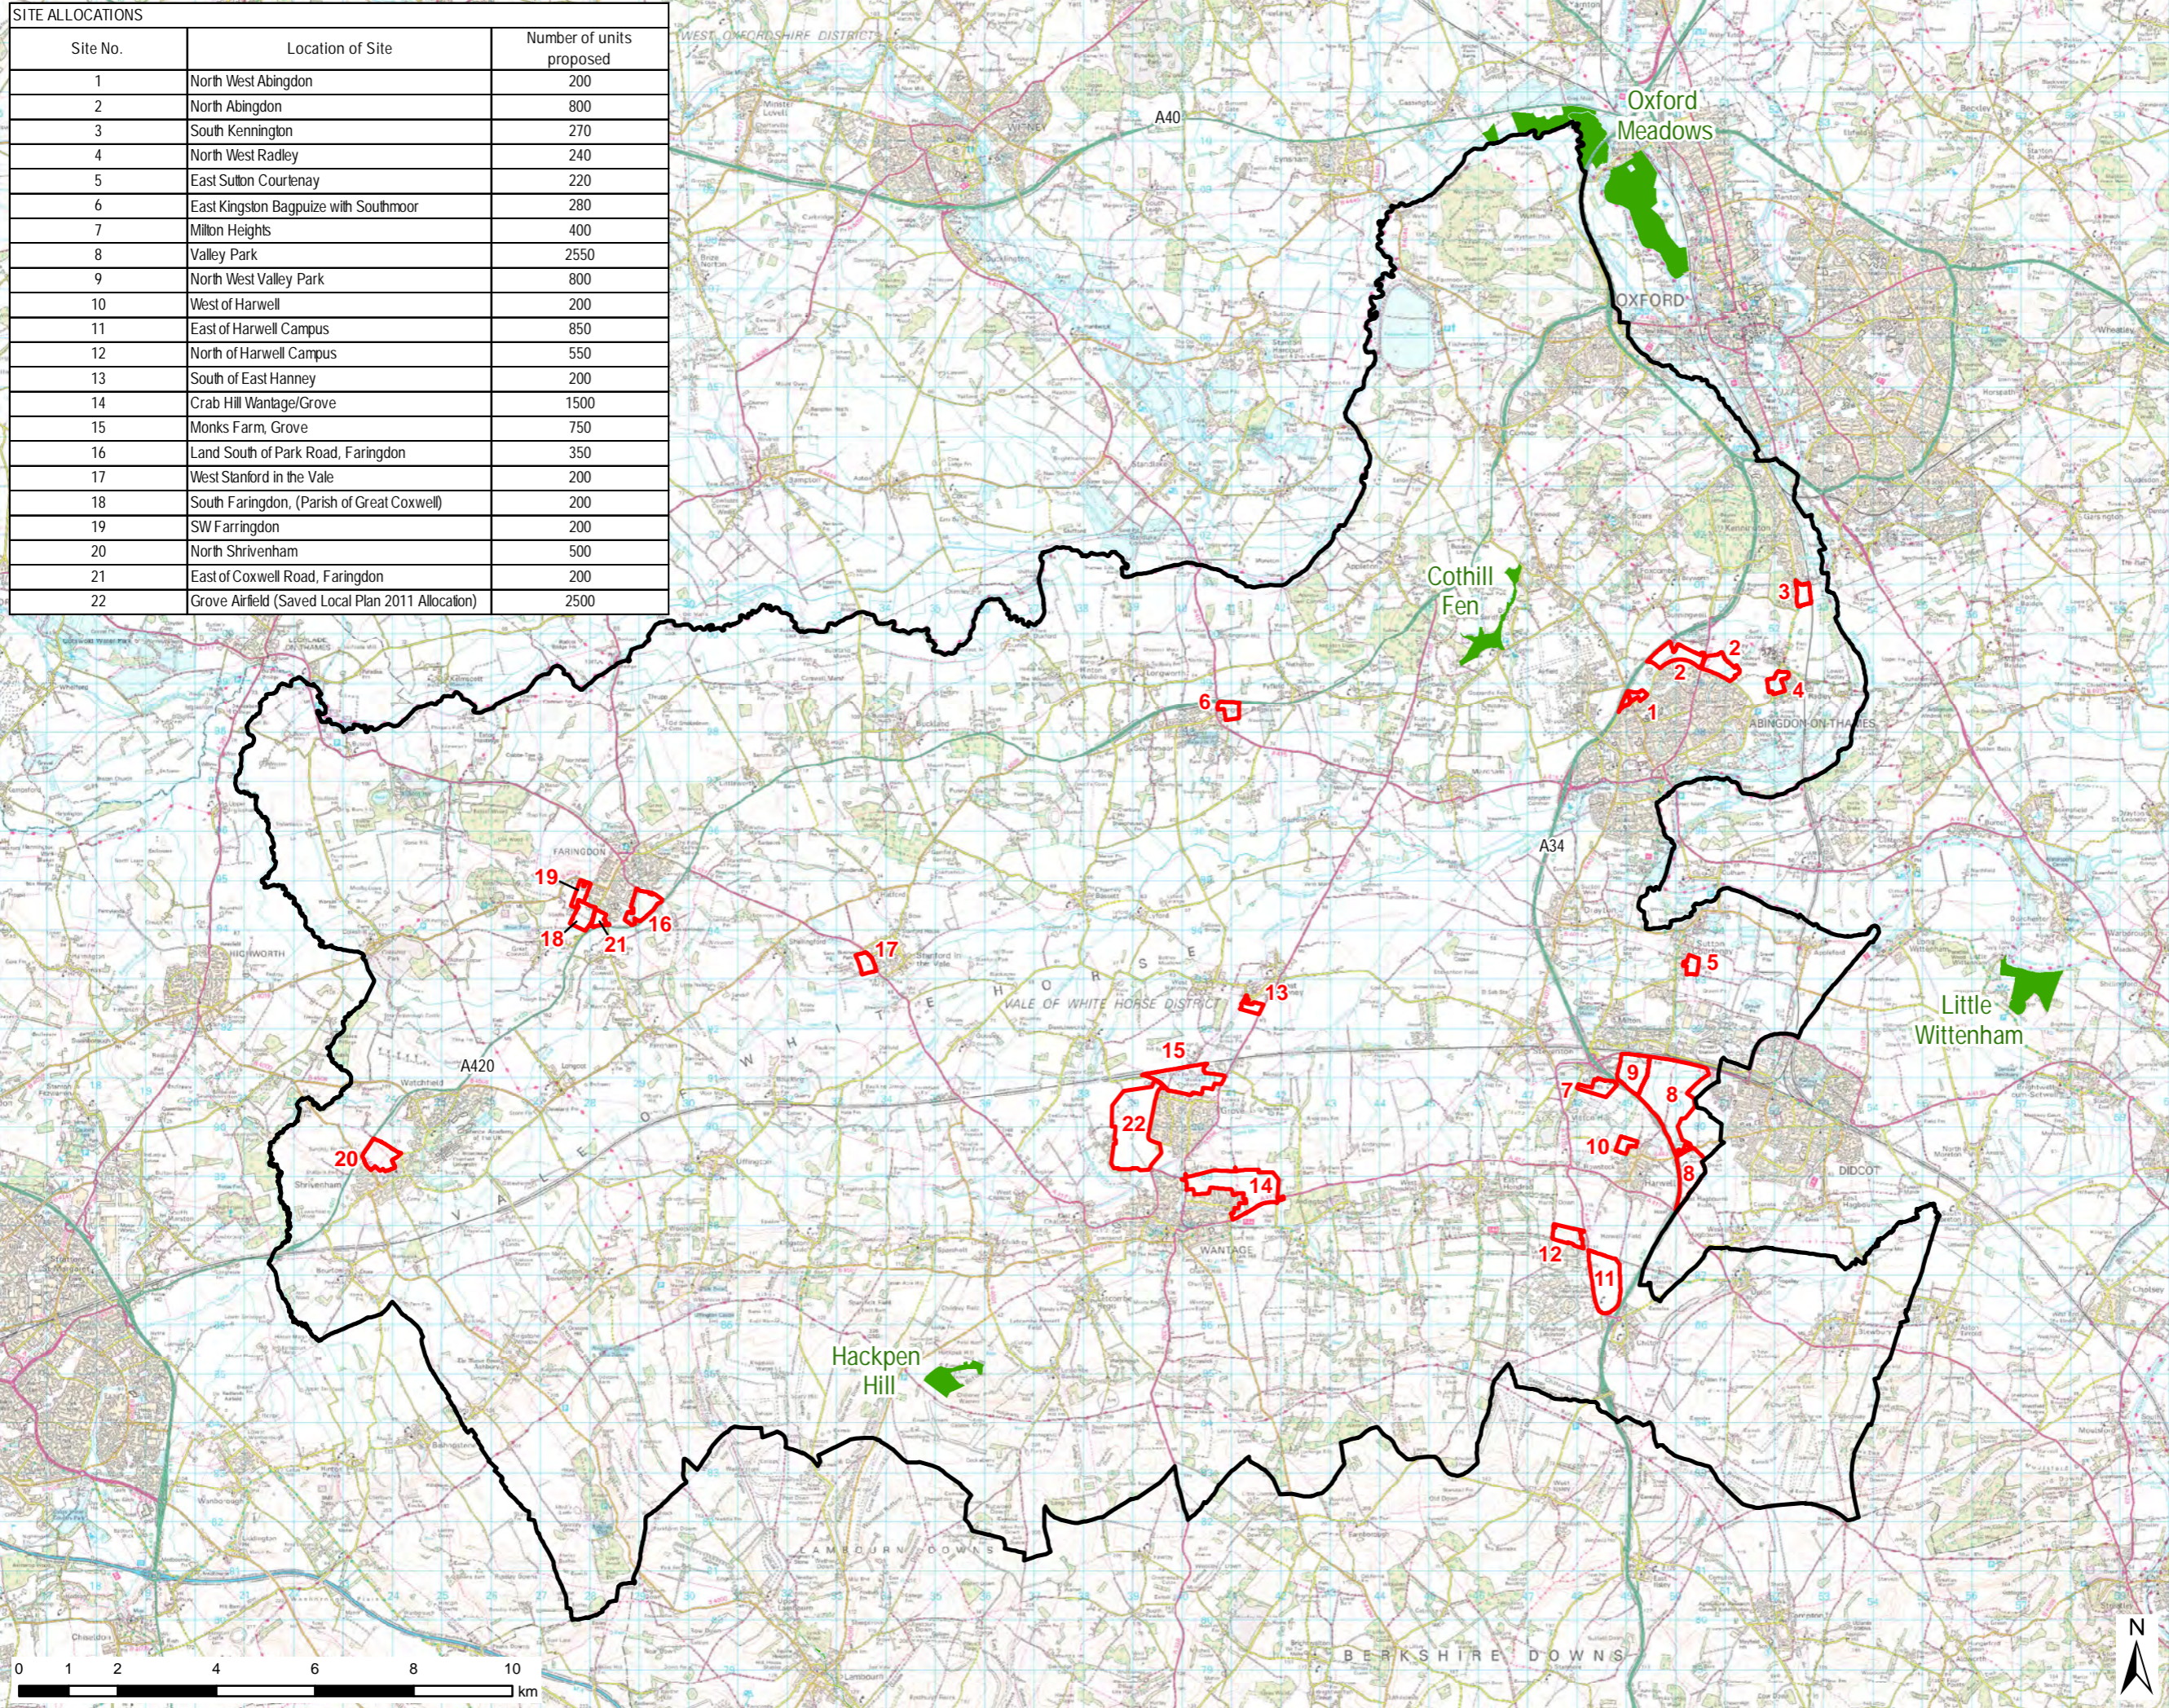

THIS DRAWING IS TO BE USED ONLY FOR THE PURPOSE OF ISSUE THAT IT WAS ISSUED FOR AND IS SUBJECT TO AMENDMENT

LEGEND

- Vale of White Horse District boundary
- Site allocation
- Special Areas of Conservation

Copyright
 Reproduced from Ordnance Survey digital map data © Crown copyright 2014. All rights reserved. Licence number 0100031673
 © Natural England material is reproduced with the permission of Natural England 2013. Preferred site allocations - Crown copyright 2014. Crown copyright material is reproduced with the permission of the Controller of HMSO. Reproduced with the permission of the Controller of H.M. Stationery Office. © Crown copyright. Unauthorised reproduction infringes Crown copyright and may lead to prosecution or Civil Proceedings.
 Vale of White Horse District Council. 100019525

Purpose of Issue **FINAL**

Client **VALE OF WHITE HORSE DISTRICT COUNCIL**

Project Title **VALE OF WHITE HORSE APPROPRIATE ASSESSMENT**

Drawing Title **SITE ALLOCATIONS**

Drawn AH	Checked DH	Approved JR	Date 06/10/2014
URS Internal Project No. 47063535		Scale @ A3 1:125,000	

THIS DOCUMENT HAS BEEN PREPARED PURSUANT TO AND SUBJECT TO THE TERMS OF URS' APPOINTMENT BY ITS CLIENT. URS ACCEPTS NO LIABILITY FOR ANY USE OF THIS DOCUMENT OTHER THAN BY ITS ORIGINAL CLIENT OR FOLLOWING URS' EXPRESS AGREEMENT TO SUCH USE, AND ONLY FOR THE PURPOSES FOR WHICH IT WAS PREPARED AND PROVIDED.

URS Infrastructure & Environment UK Limited
 South House
 Alconon Link, Basingstoke
 Hampshire, RG21 7PP
 Telephone (01256) 310200
 Fax (01256) 310201
 www.ursglobal.com



Drawing Number **FIGURE 1**

File Name: I:\5004 - Information Systems\project_files\MXDs\Figure 1 - Preferred site allocation July 2014.mxd