

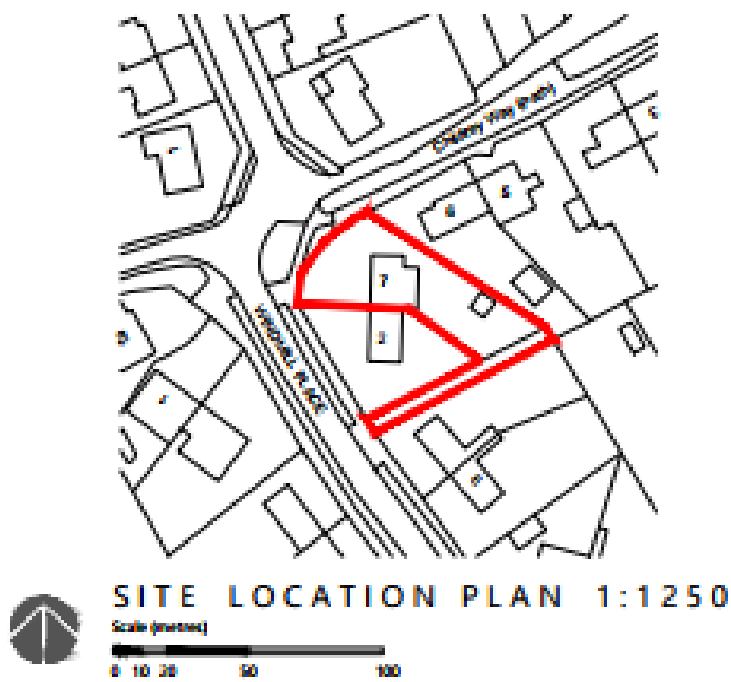


7 Childrey Way Committee Date 13th January Appendix 1


Block and Location Plan

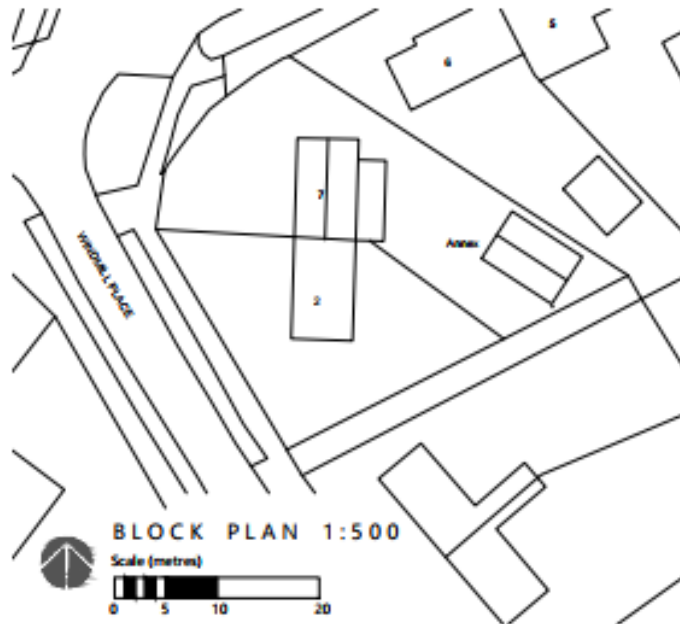


Elevations Proposed (Amended plans received 22nd November)

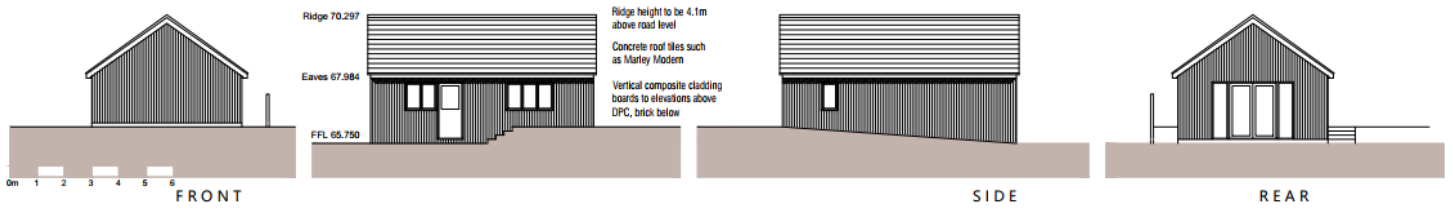

Floor Plans Proposed (Amended plans received 22nd November)

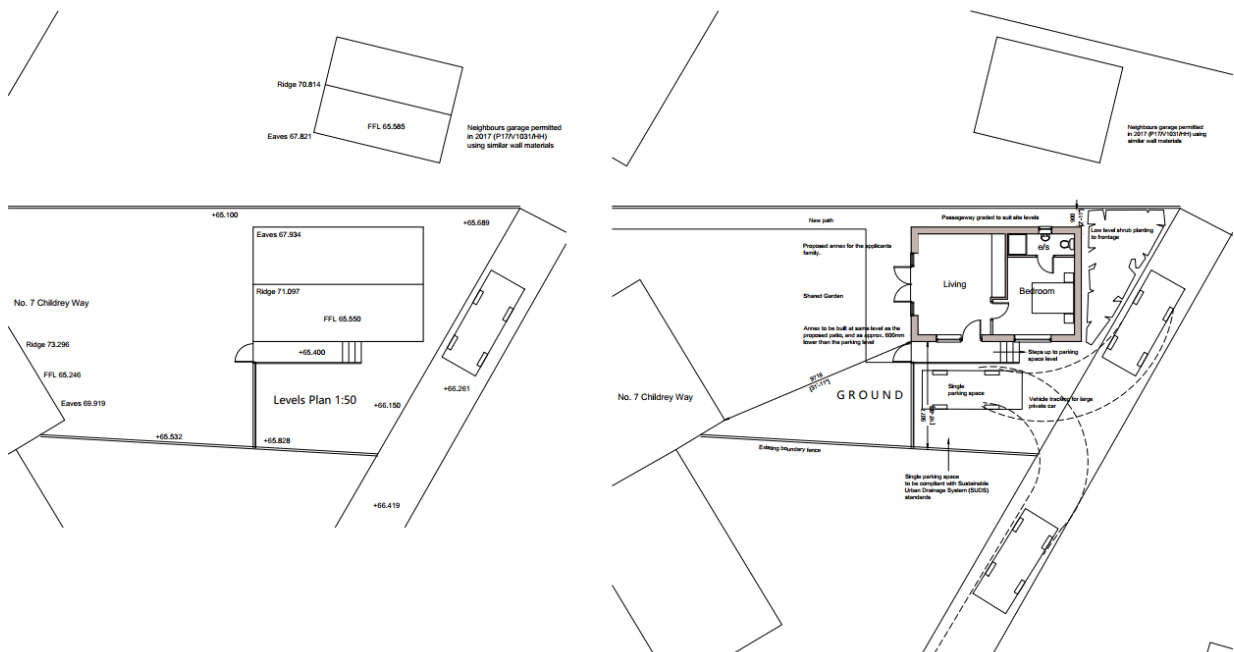

Elevations Proposed (As originally submitted)

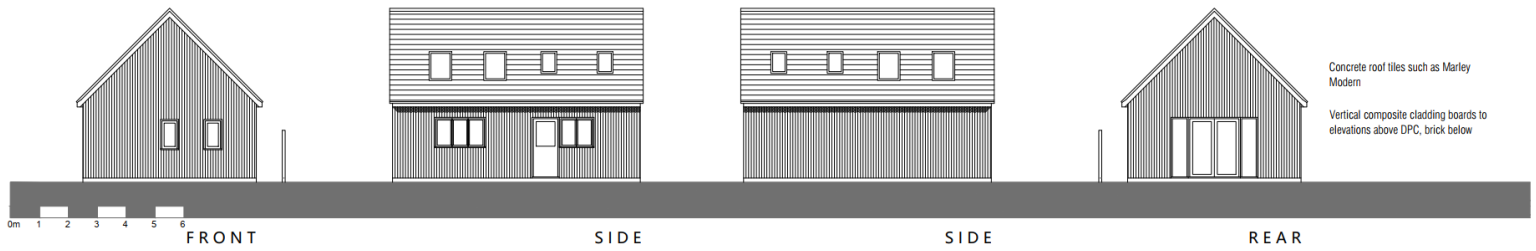

Floor Plans Proposed (As originally submitted)

