



Appendix 1

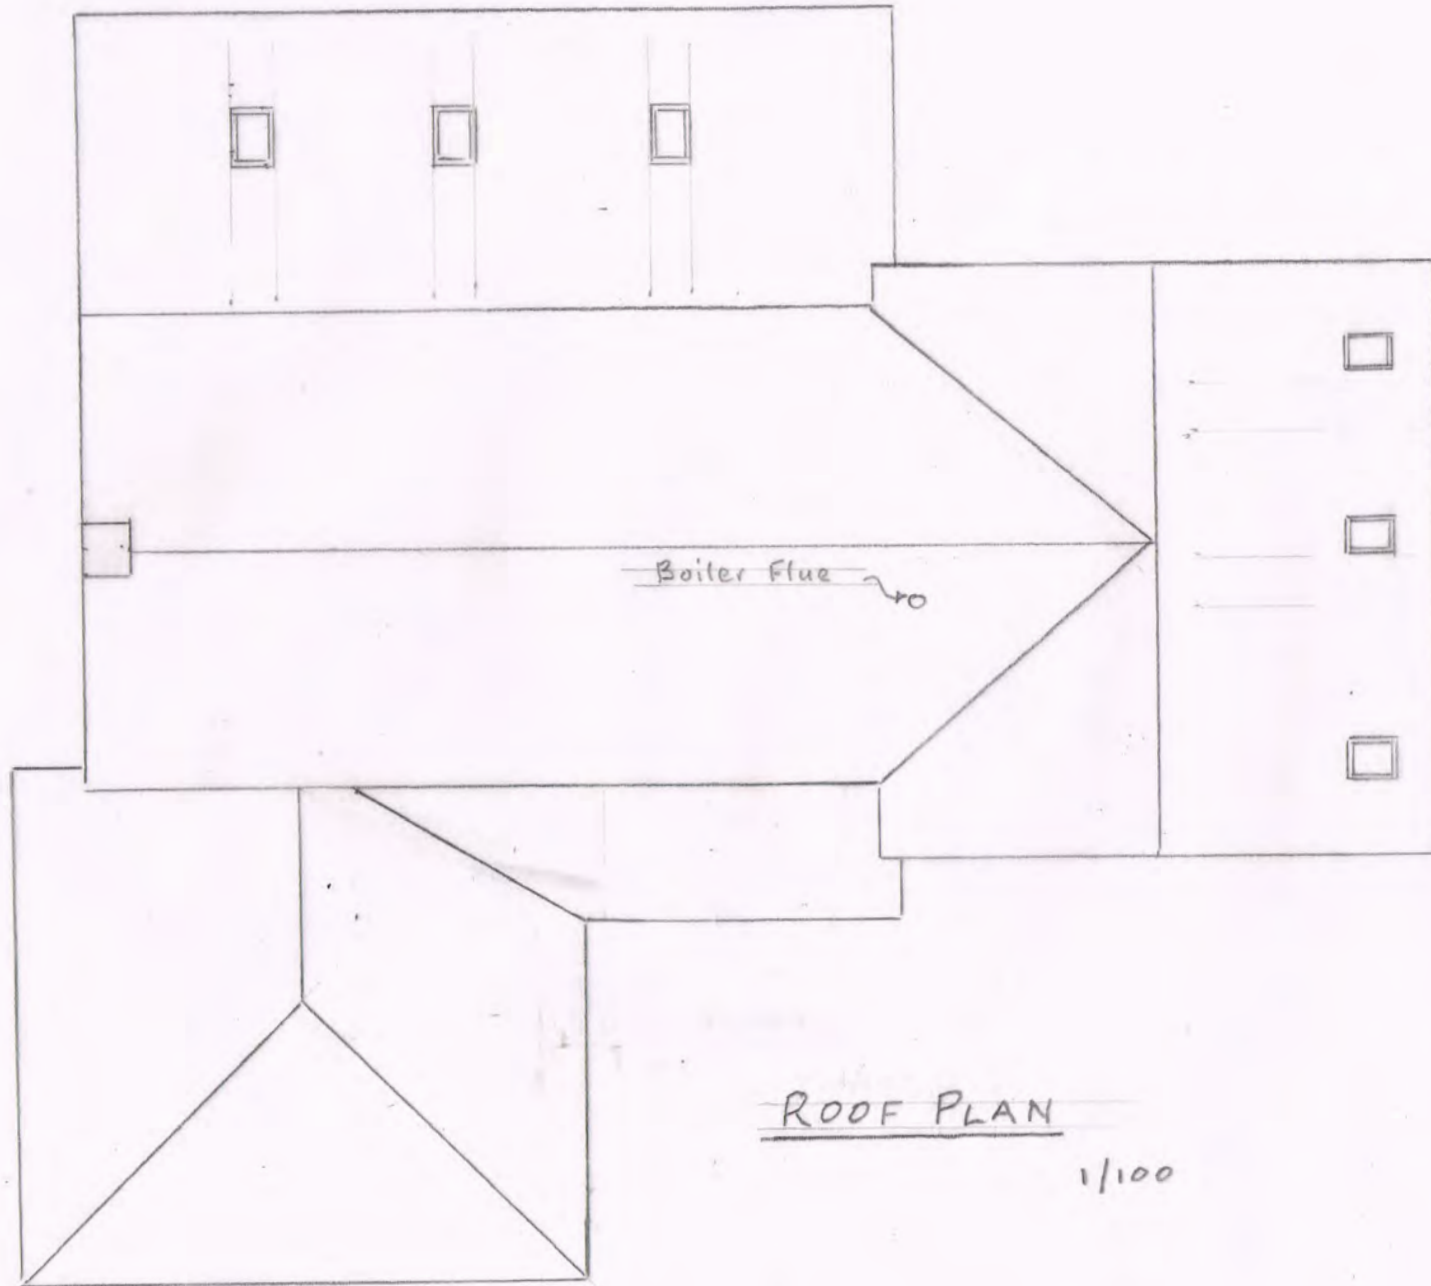


2, BERTIE ROAD, CUMNOR
ADAM DIXON-CHAPMAN, DWG 21-051/2c

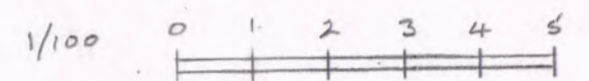

EXISTING ELEVATIONS




FRONT

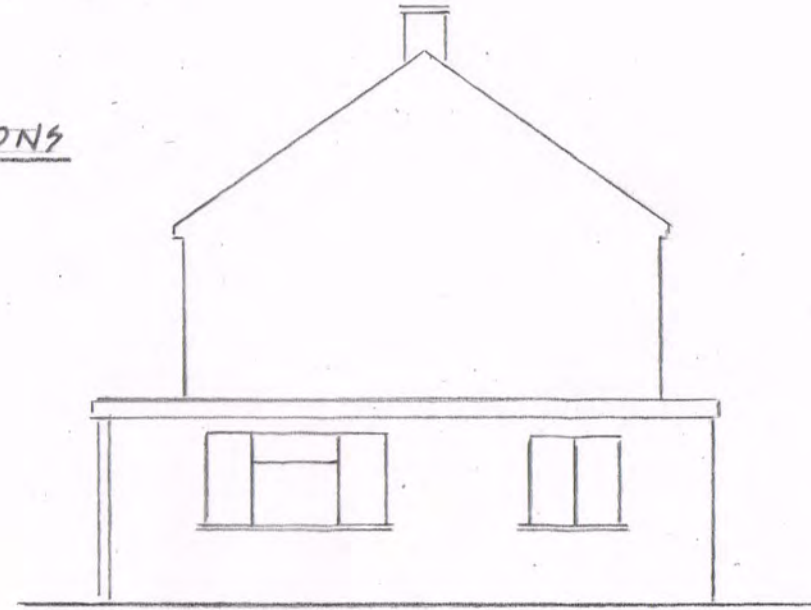

SOUTH SIDE




REAR

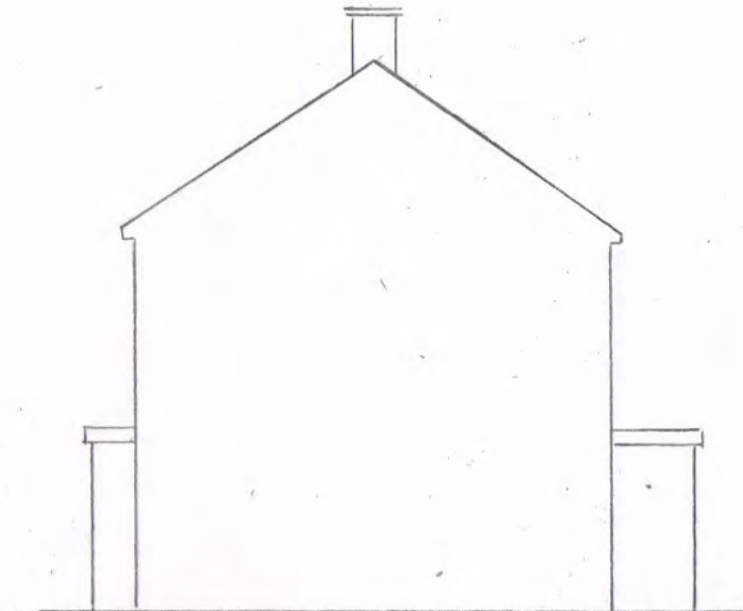


NORTH SIDE


2. BERTIE ROAD, CUMNOR

ADAM DIXON-CHAPMAN, DWG 21-051/3

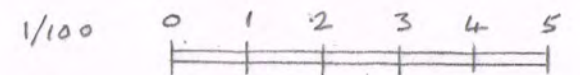


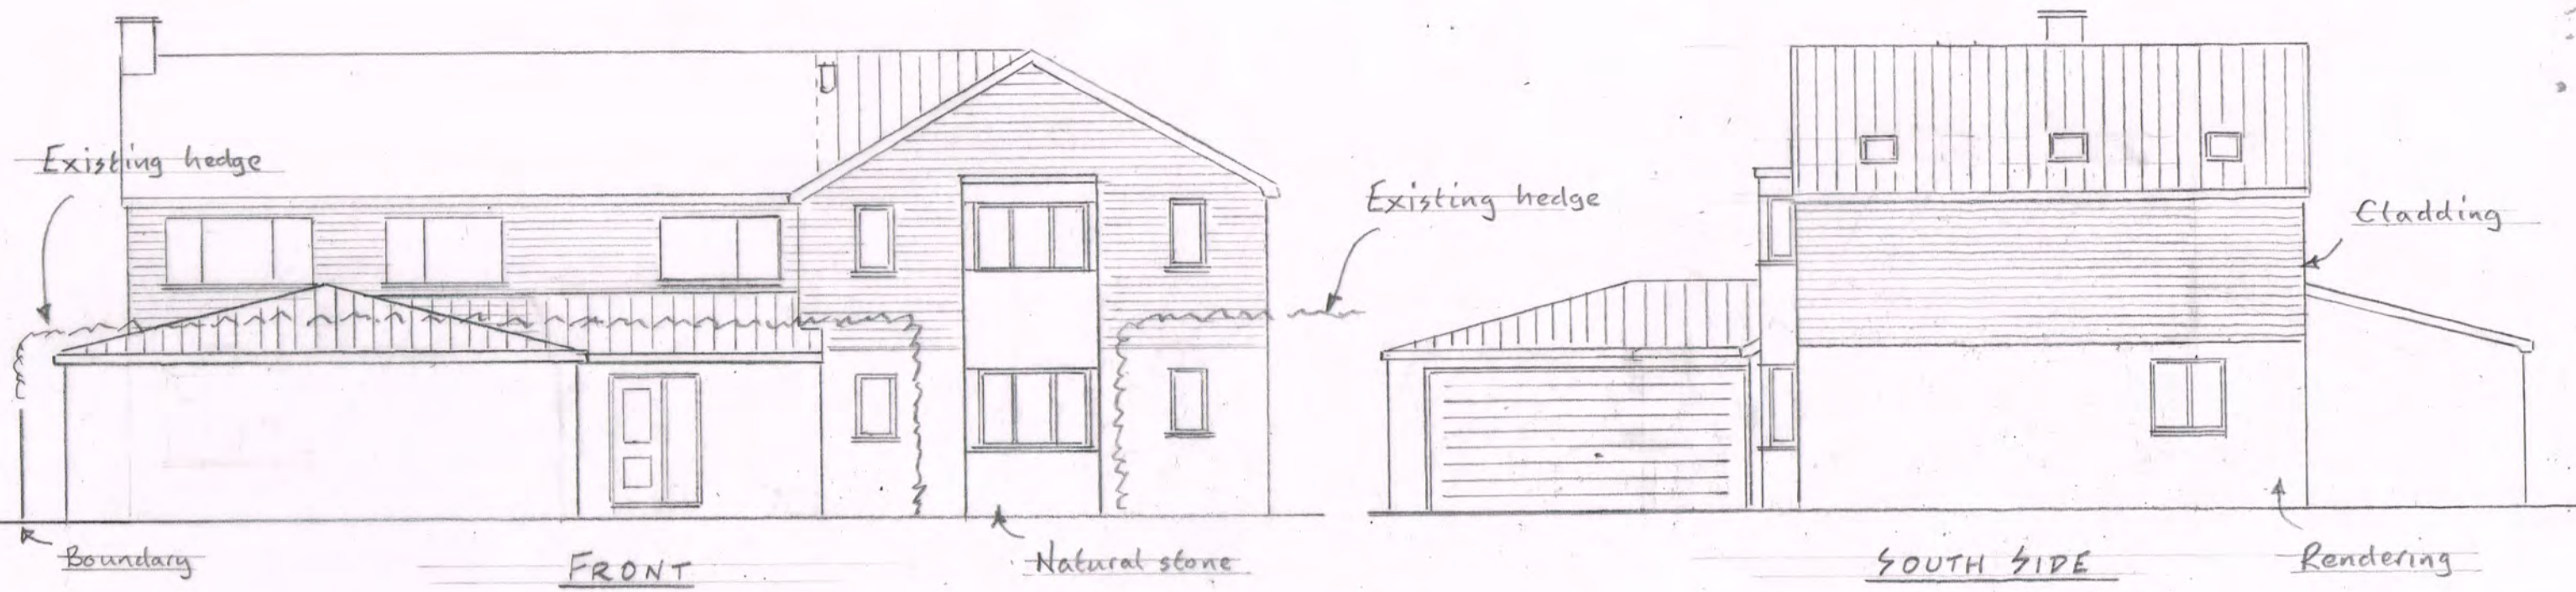


PROPOSED ELEVATIONS

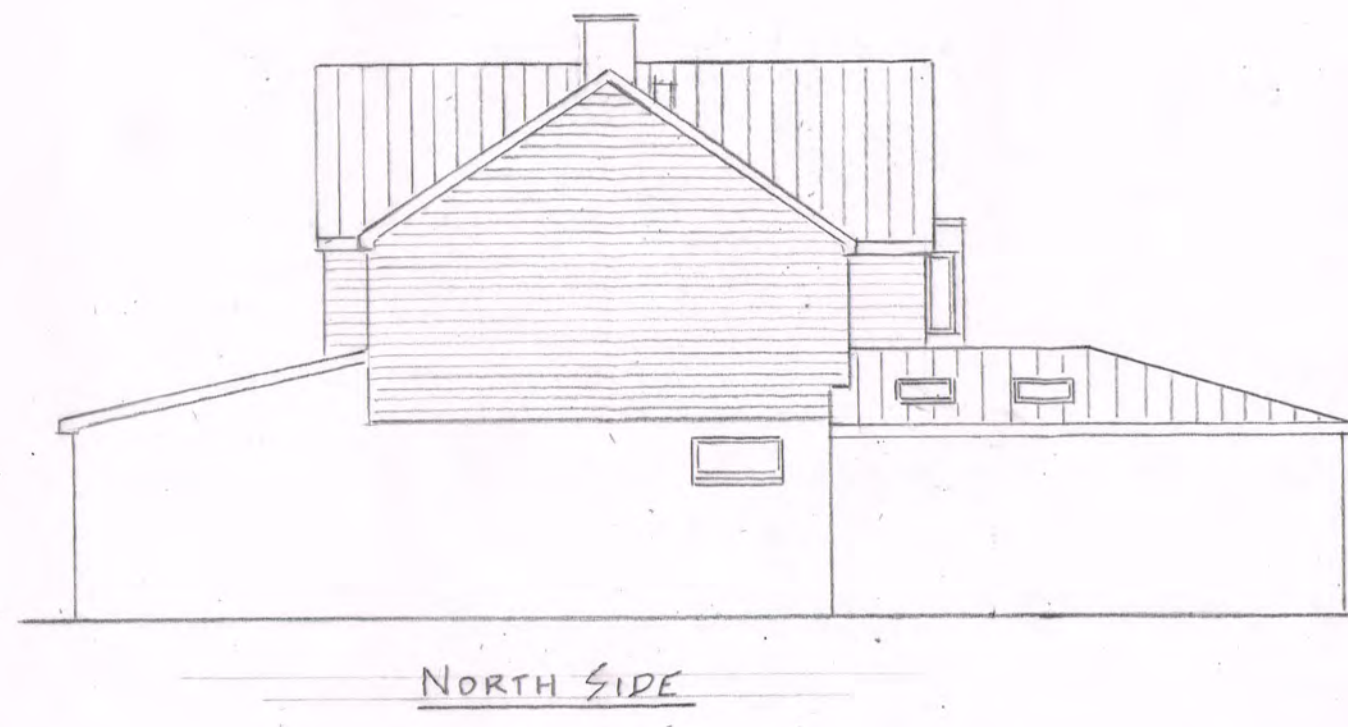


2, BERTIE ROAD CUMNOR
ADAM DIXON-CHAPMAN DWG 21-051/4a

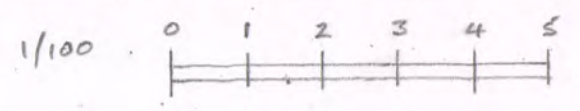

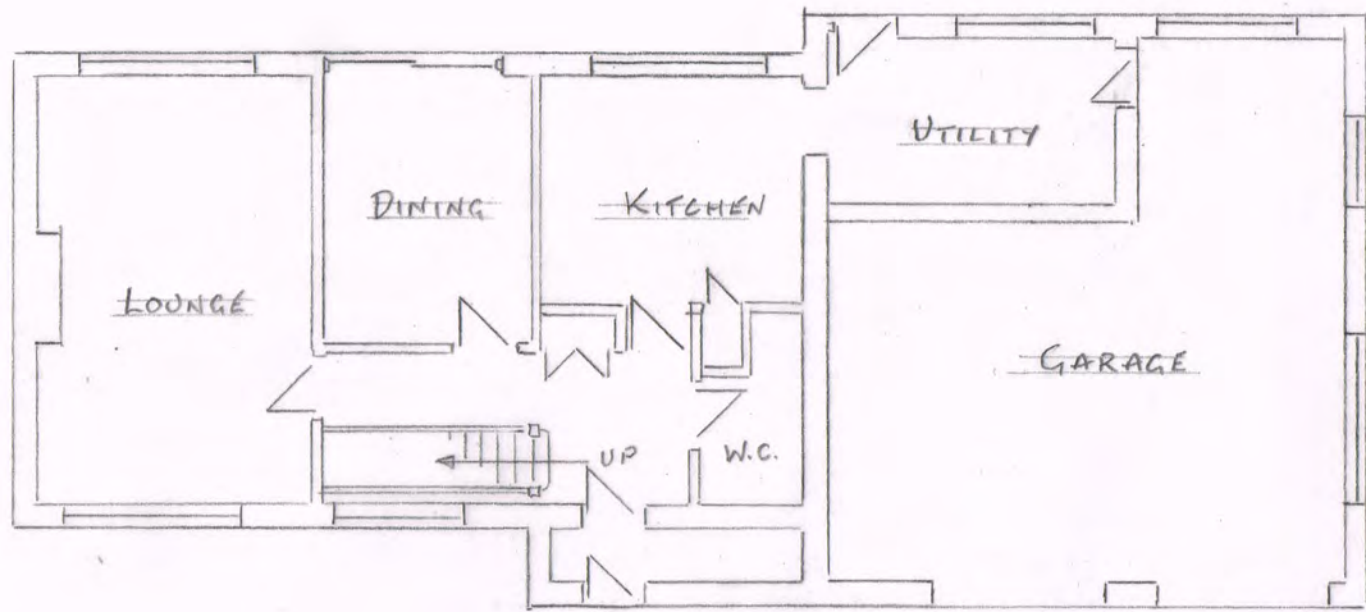


EXISTING GROUND FLOOR

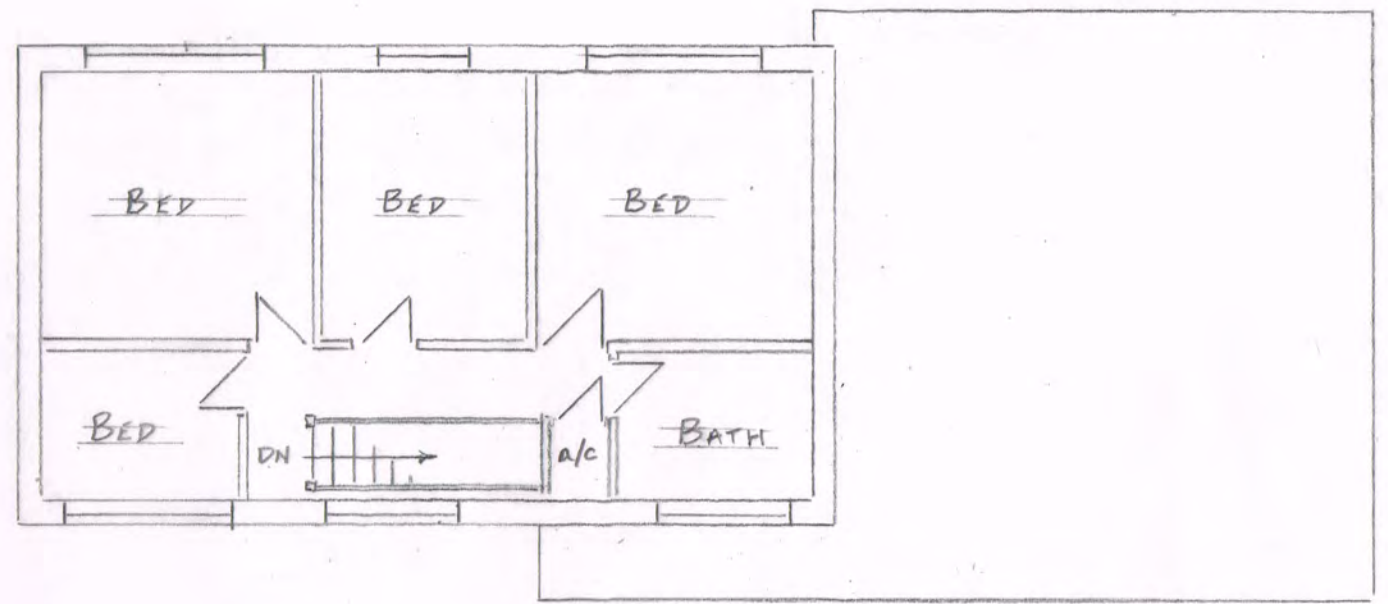


EXISTING FIRST FLOOR


2, BERTIE ROAD, CUMNOR

ADAM DIXON-CHAPMAN DWG 21-051/6

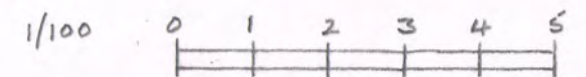


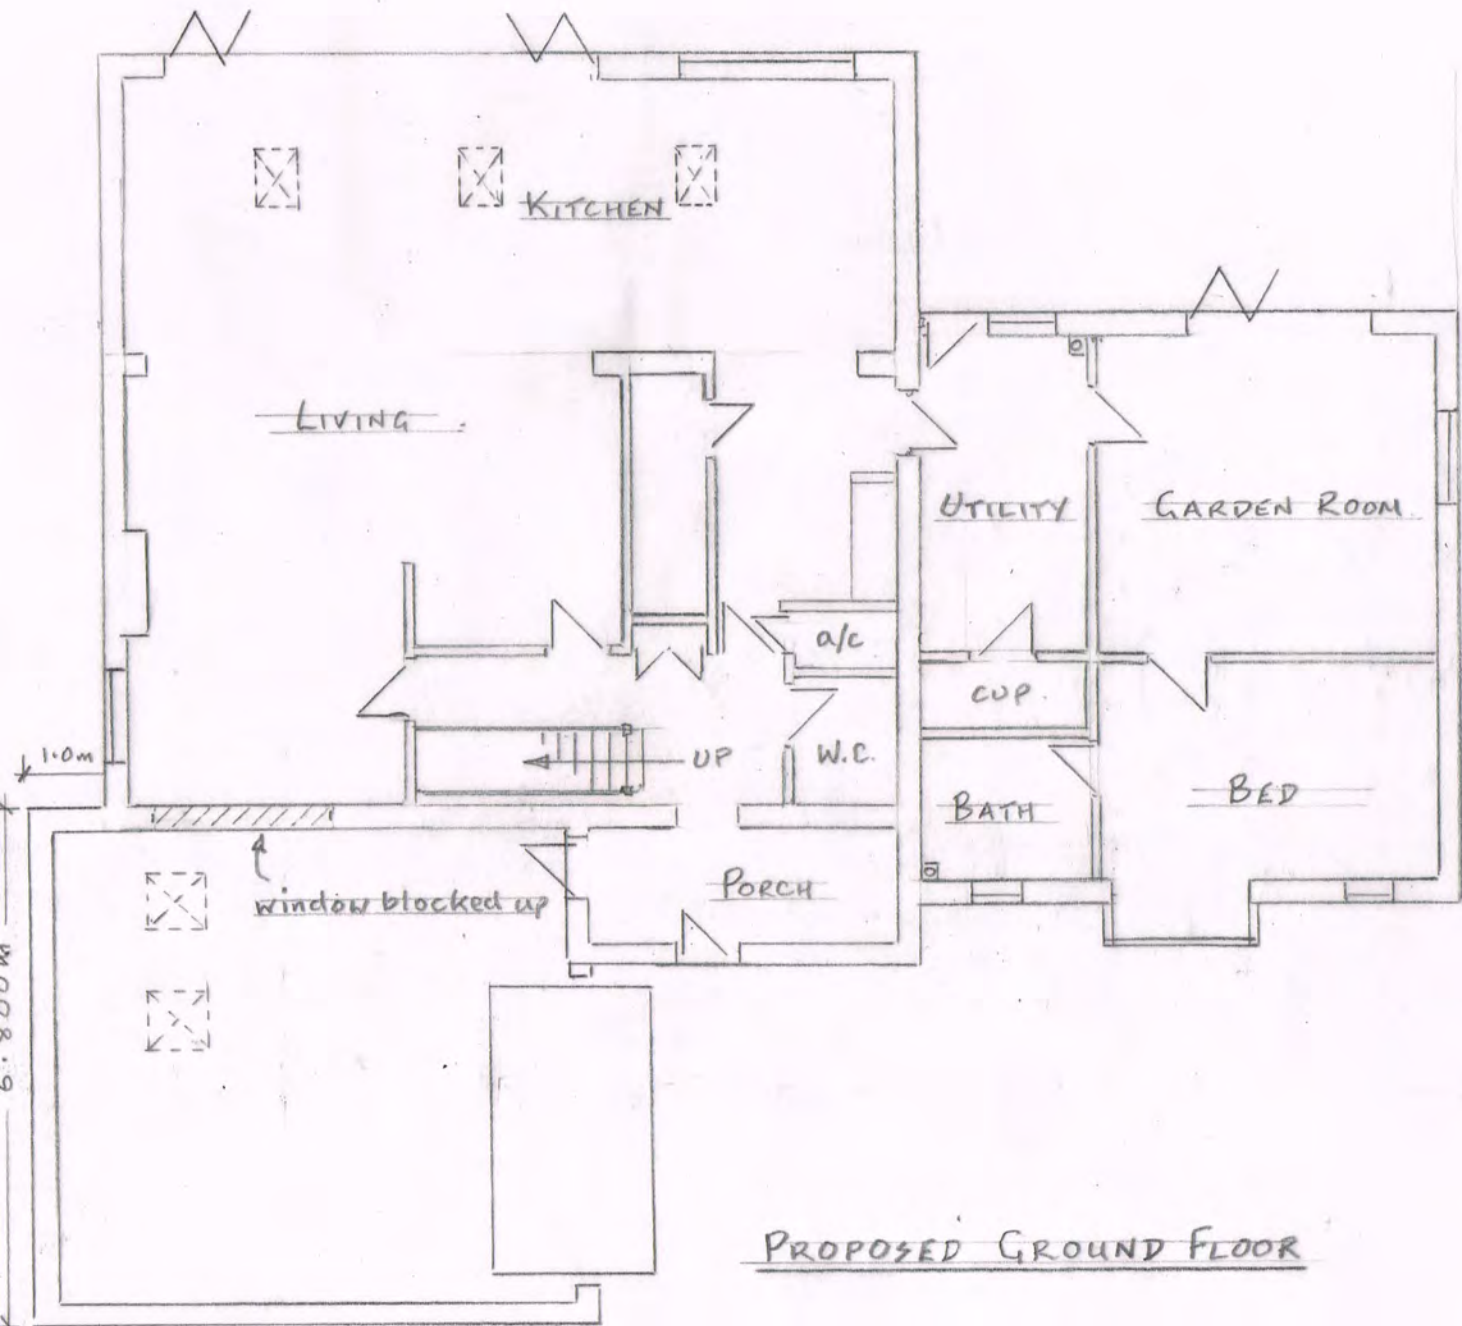

PROPOSED GROUND FLOOR

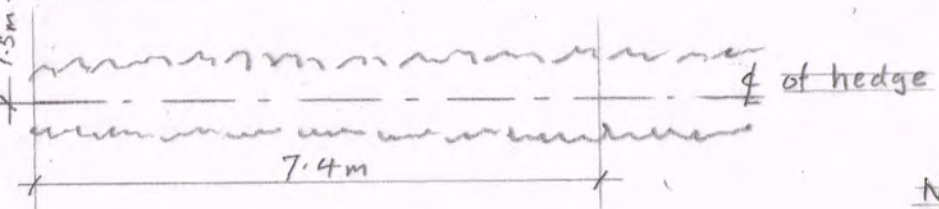

NOTE Hedge roots to be located and protected as necessary.

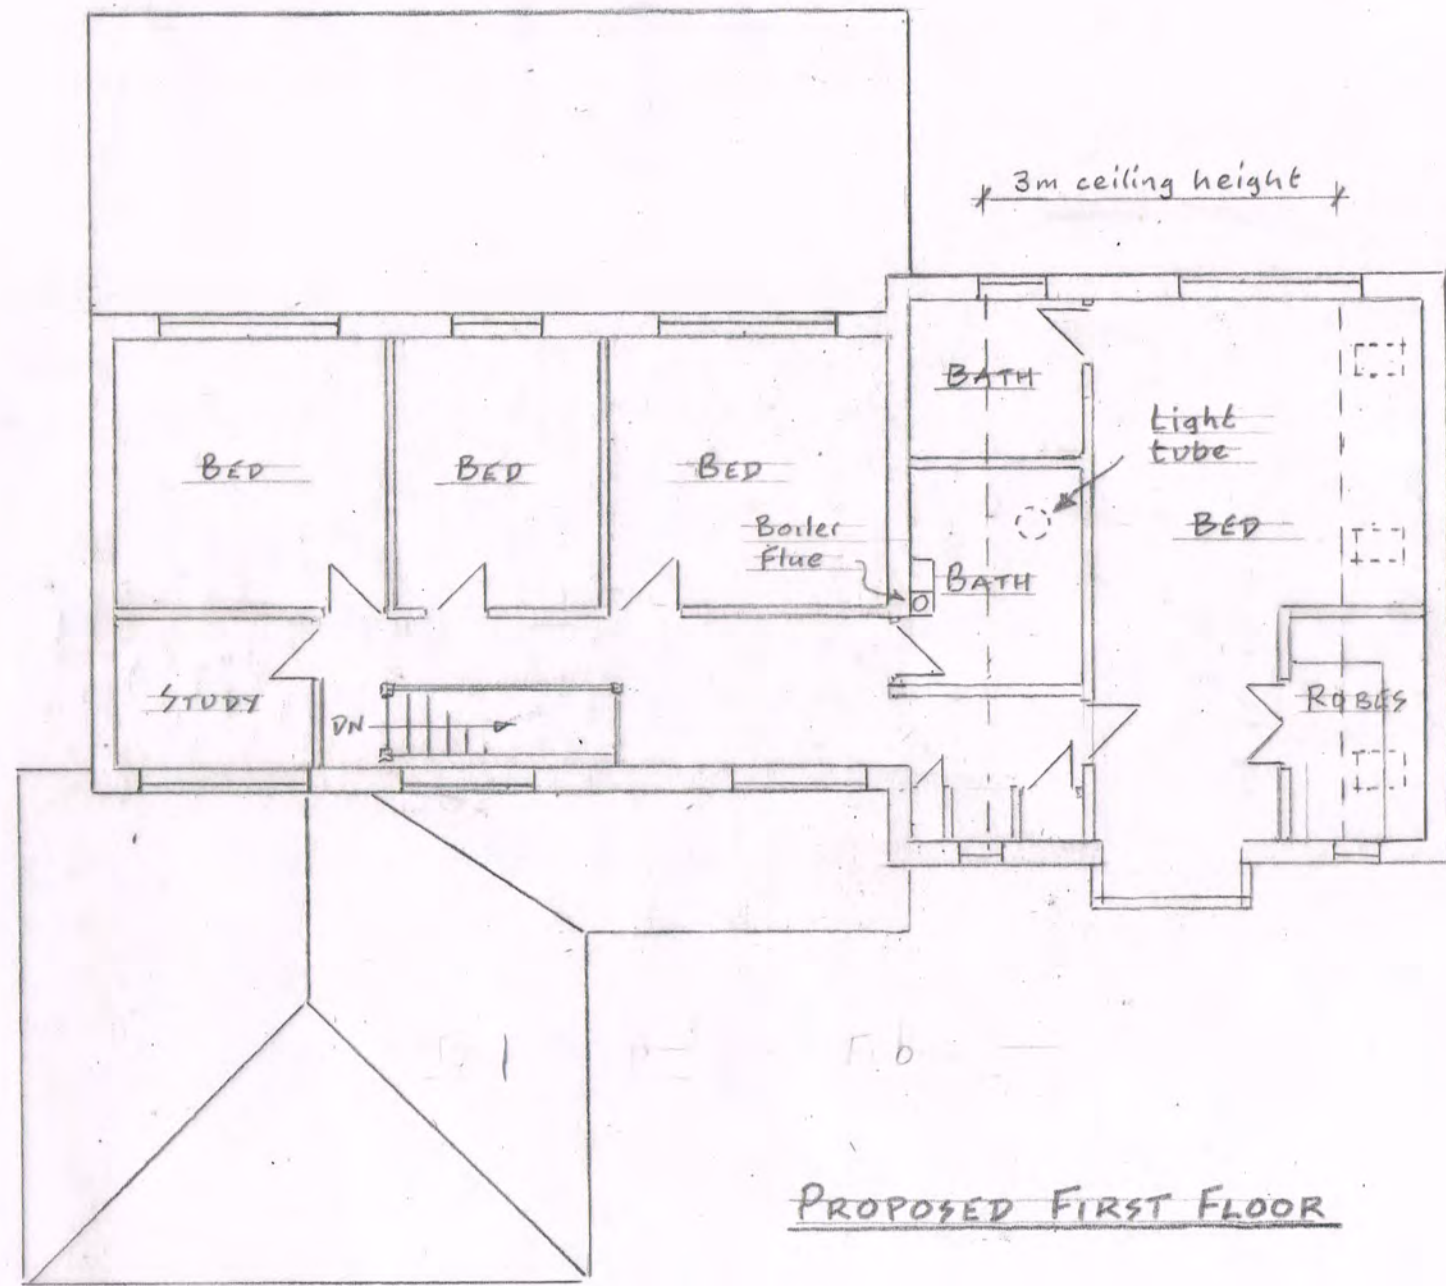

PROPOSED FIRST FLOOR

2. BERTIE ROAD, CUMNOR

ADAM DIXON-CHAPMAN DWG 21-051/5a

