



PROPOSED FRONT ELEVATION
SCALE: 1/100 @A3

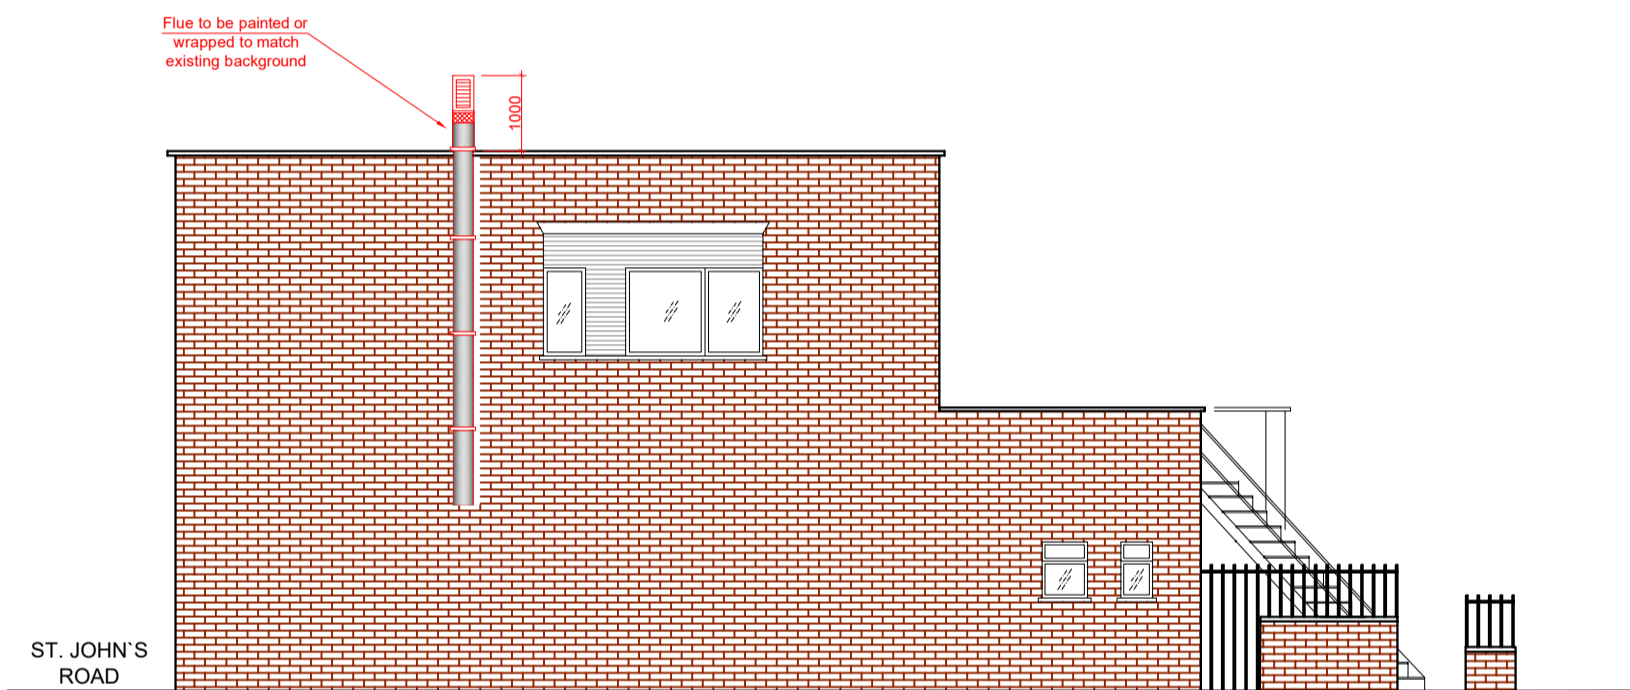

PROPOSED SIDE ELEVATION
SCALE: 1/100 @A3

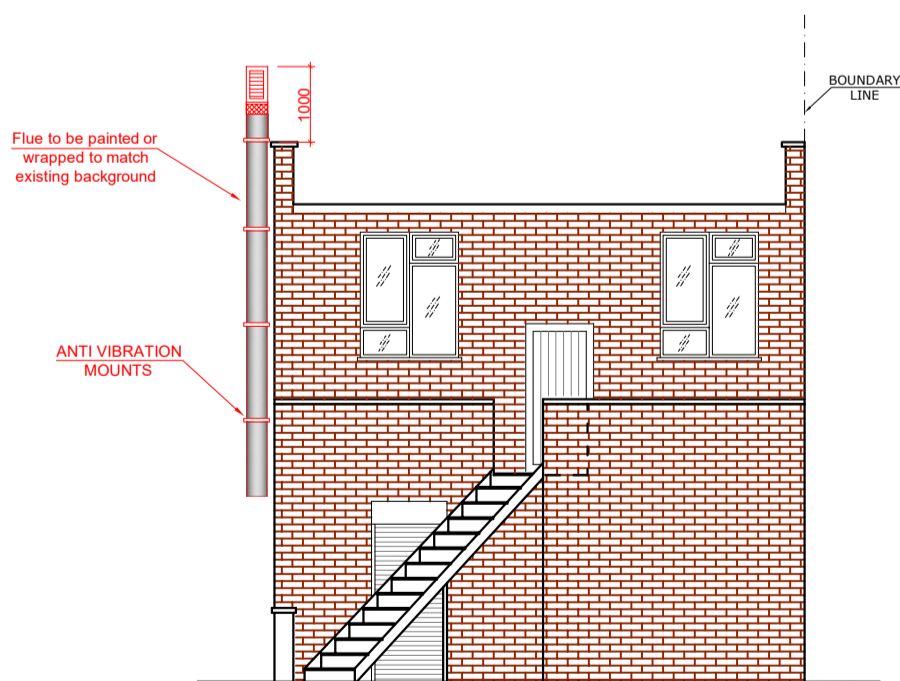

PROPOSED REAR ELEVATION
SCALE: 1/100 @A3



86-90 PAUL STREET, LONDON EC2A 4NE
TOWN PLANNING CONSULTANTS &
ARCHITECTURAL DESIGN
info@deltatechtd.com
www.deltatechtd.com

65 ST. JOHN'S ROAD
ABINGDON
OX14 2HA




PROPOSED
- ELEVATIONS

SCALE: 1/100 @A3

REF. NO : 073/P/21.04

DATE: NOV. 2021

PROJECT:
PLANNING

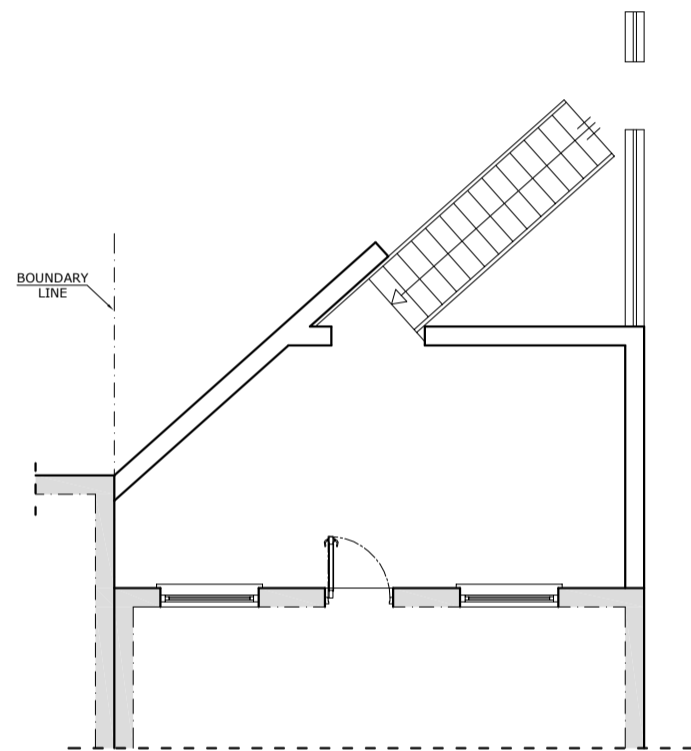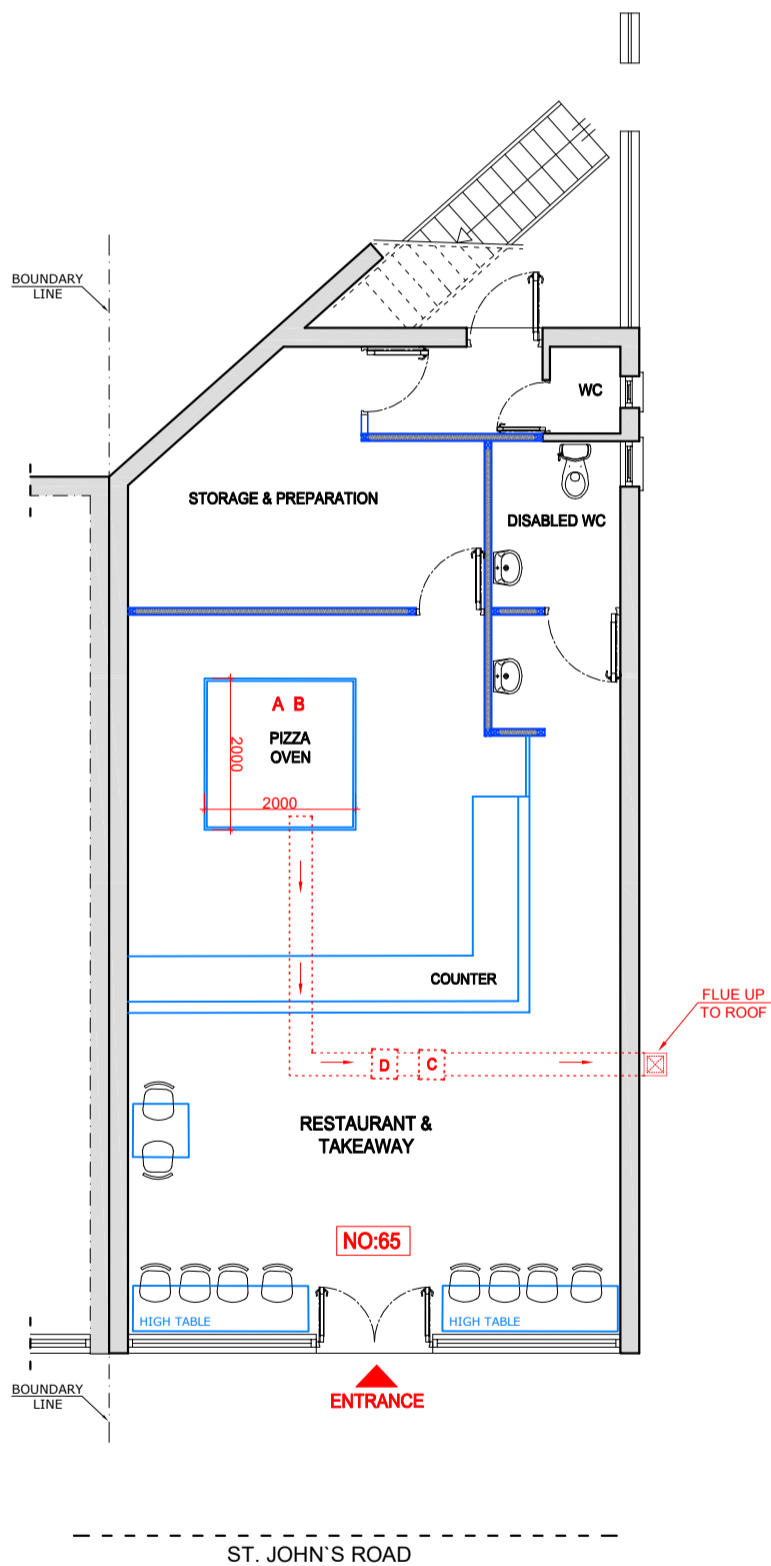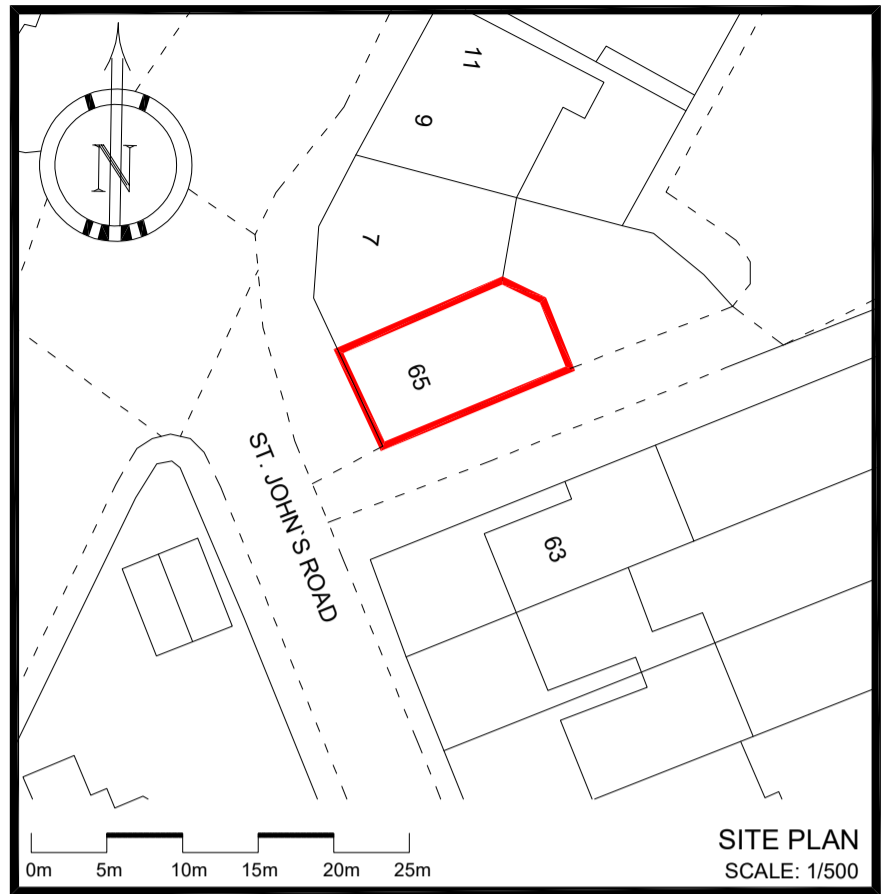

EXISTING GROUND FLOOR AREA : 87.65 m²
PROPOSED GROUND FLOOR AREA : 87.65 m²

KEY TO FIGURE

- A. COOKING AREA
- B. FAN MOTOR
- C. FINE FILTER LATER
- D. SILENCER

LEGEND

- EXISTING WALL
- PROPOSED CAVITY WALL
- DEMOLISHED WALL
- PROPOSED PARTITION WALL



86-90 PAUL STREET, LONDON EC2A 4NE
TOWN PLANNING CONSULTANTS & ARCHITECTURAL DESIGN
info@deltatechLtd.com
www.deltatechLtd.com

65 ST. JOHN'S ROAD
ABINGDON
OX14 2HA

PROPOSED

- GROUND FLOOR PLAN
- FIRST FLOOR PLAN
- SITE PLAN

SCALE: 1/100 @A3
1/500

REF. NO : 073/P/21.03

DATE: NOV. 2021

PROJECT:
PLANNING

