

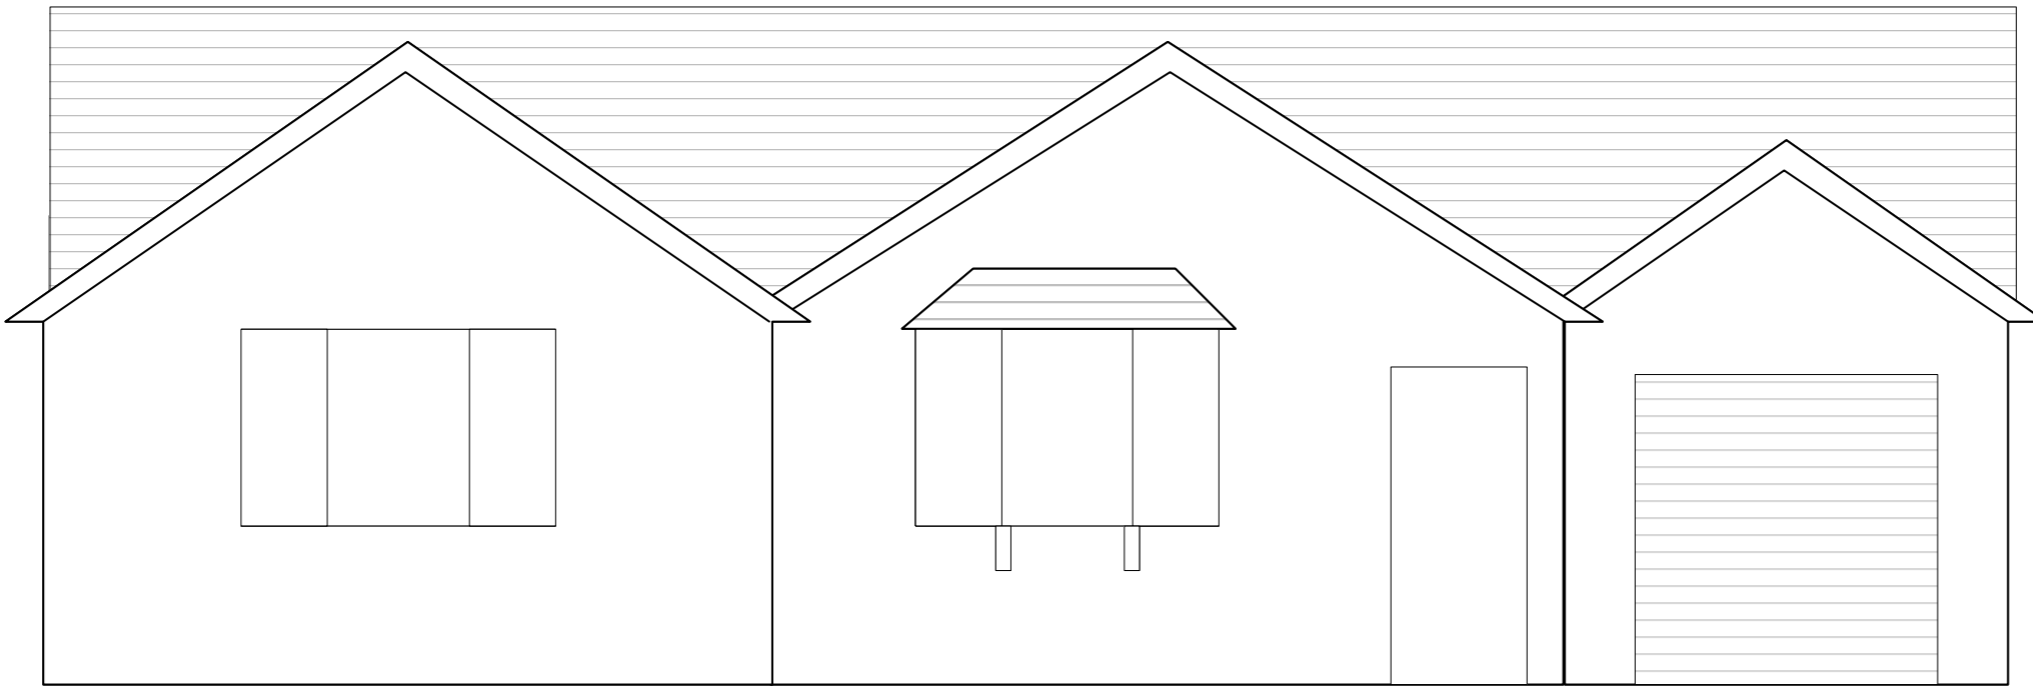




Application to raise existing roof ridge to form chalet bungalow with rooms in the roof (part retrospective)

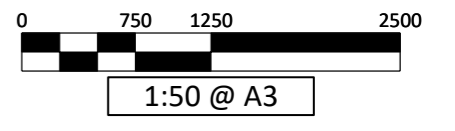


EXISTING FRONT ELEVATION

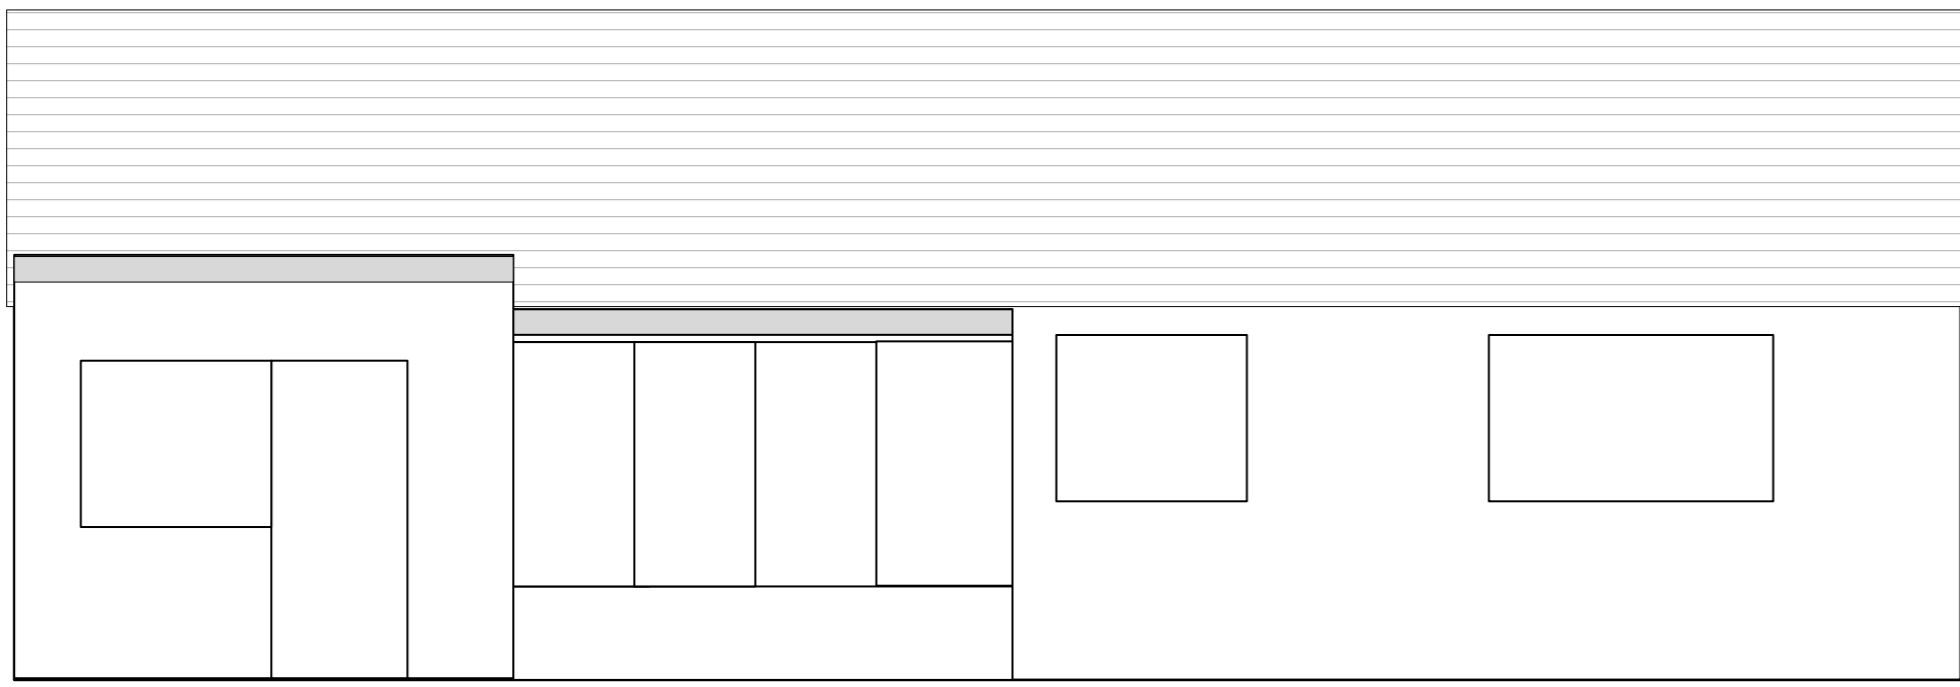



EXISTING REAR ELEVATION

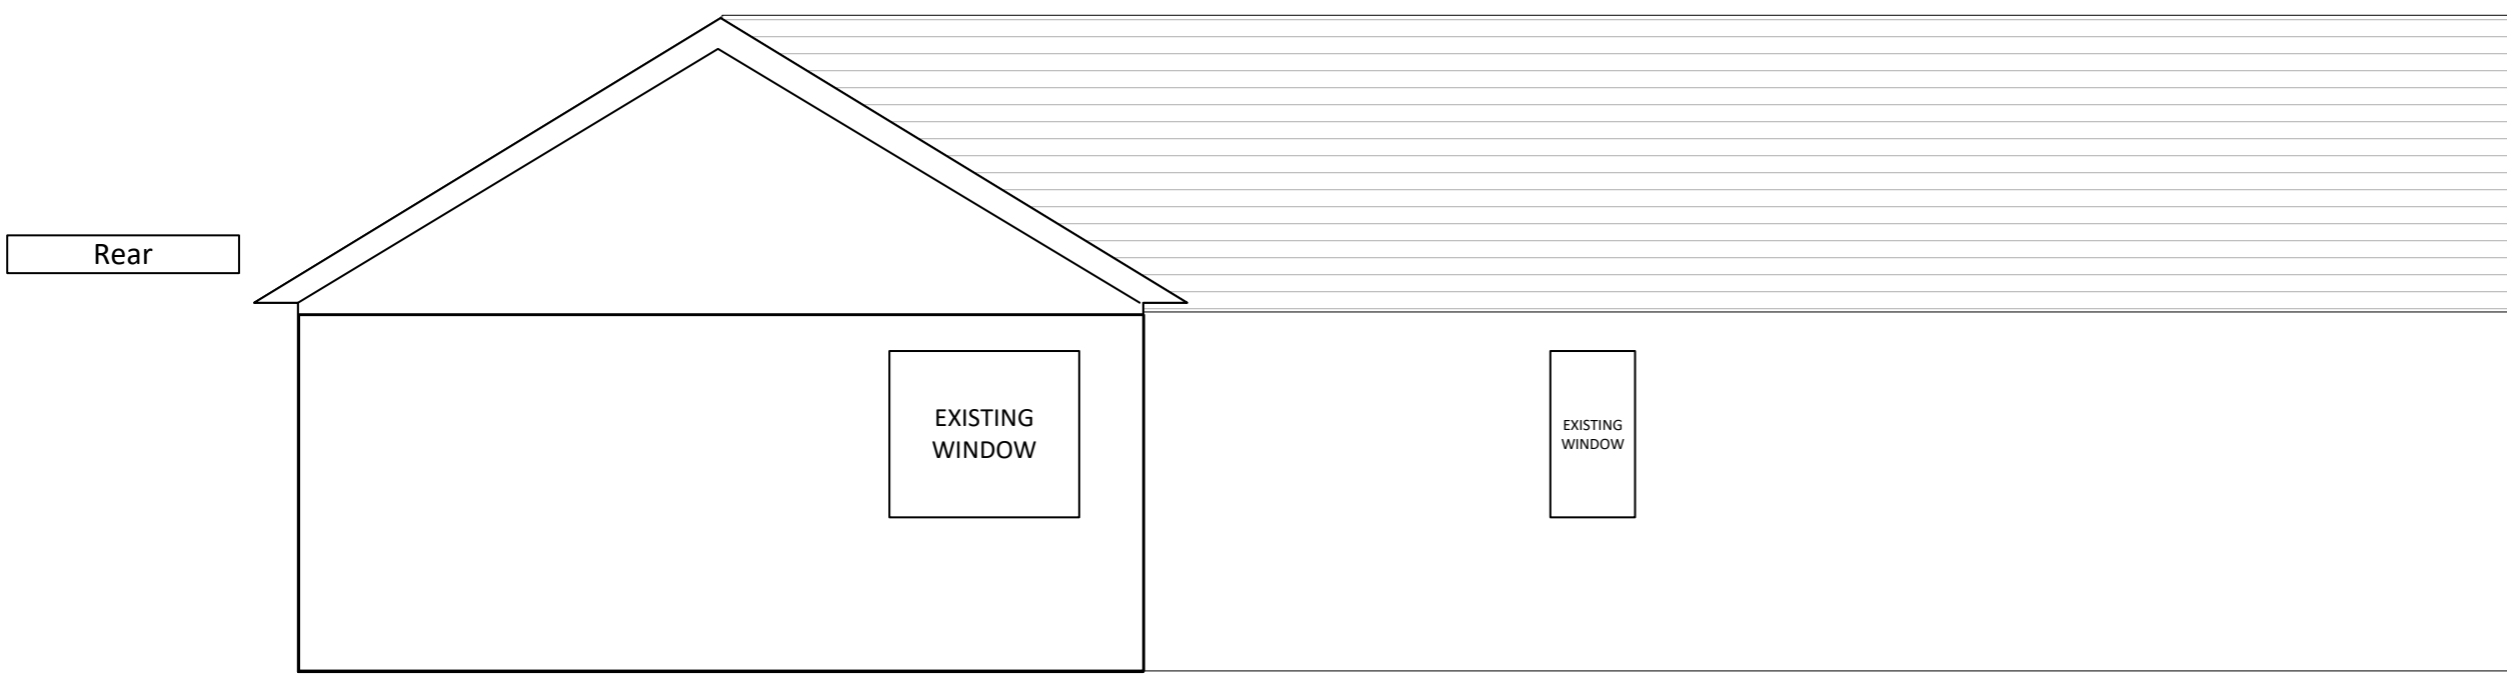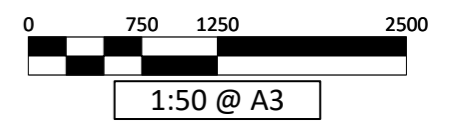

Existing left Elevation

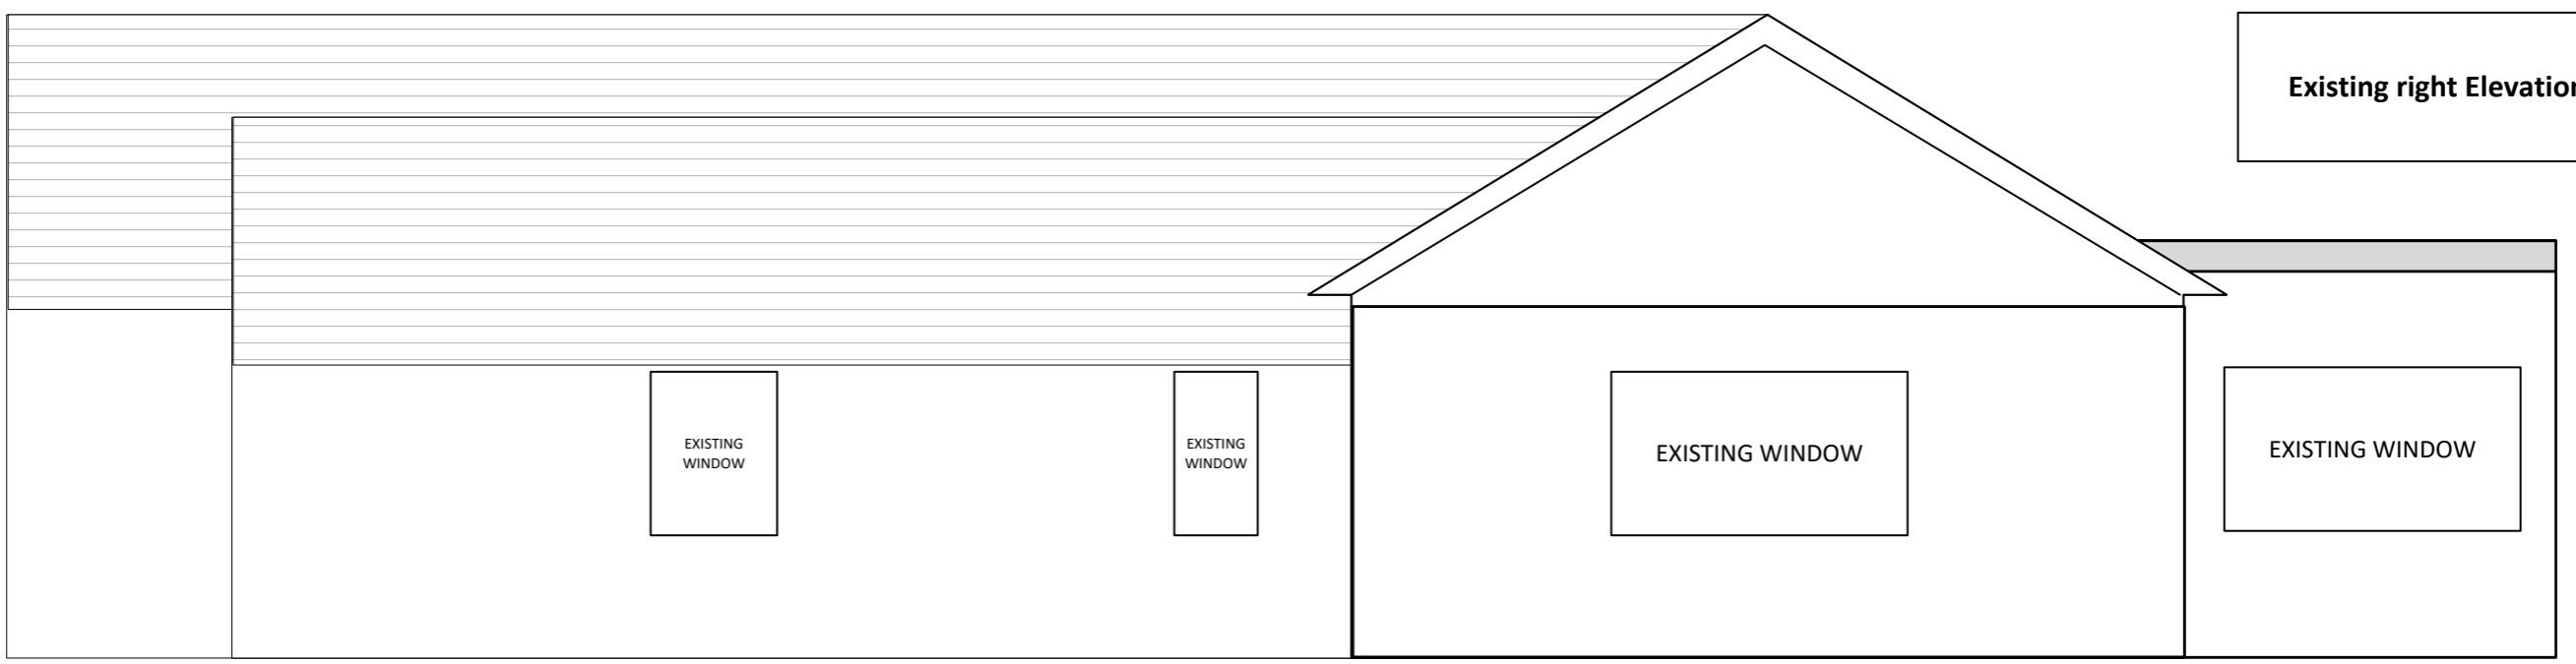


Existing right Elevation

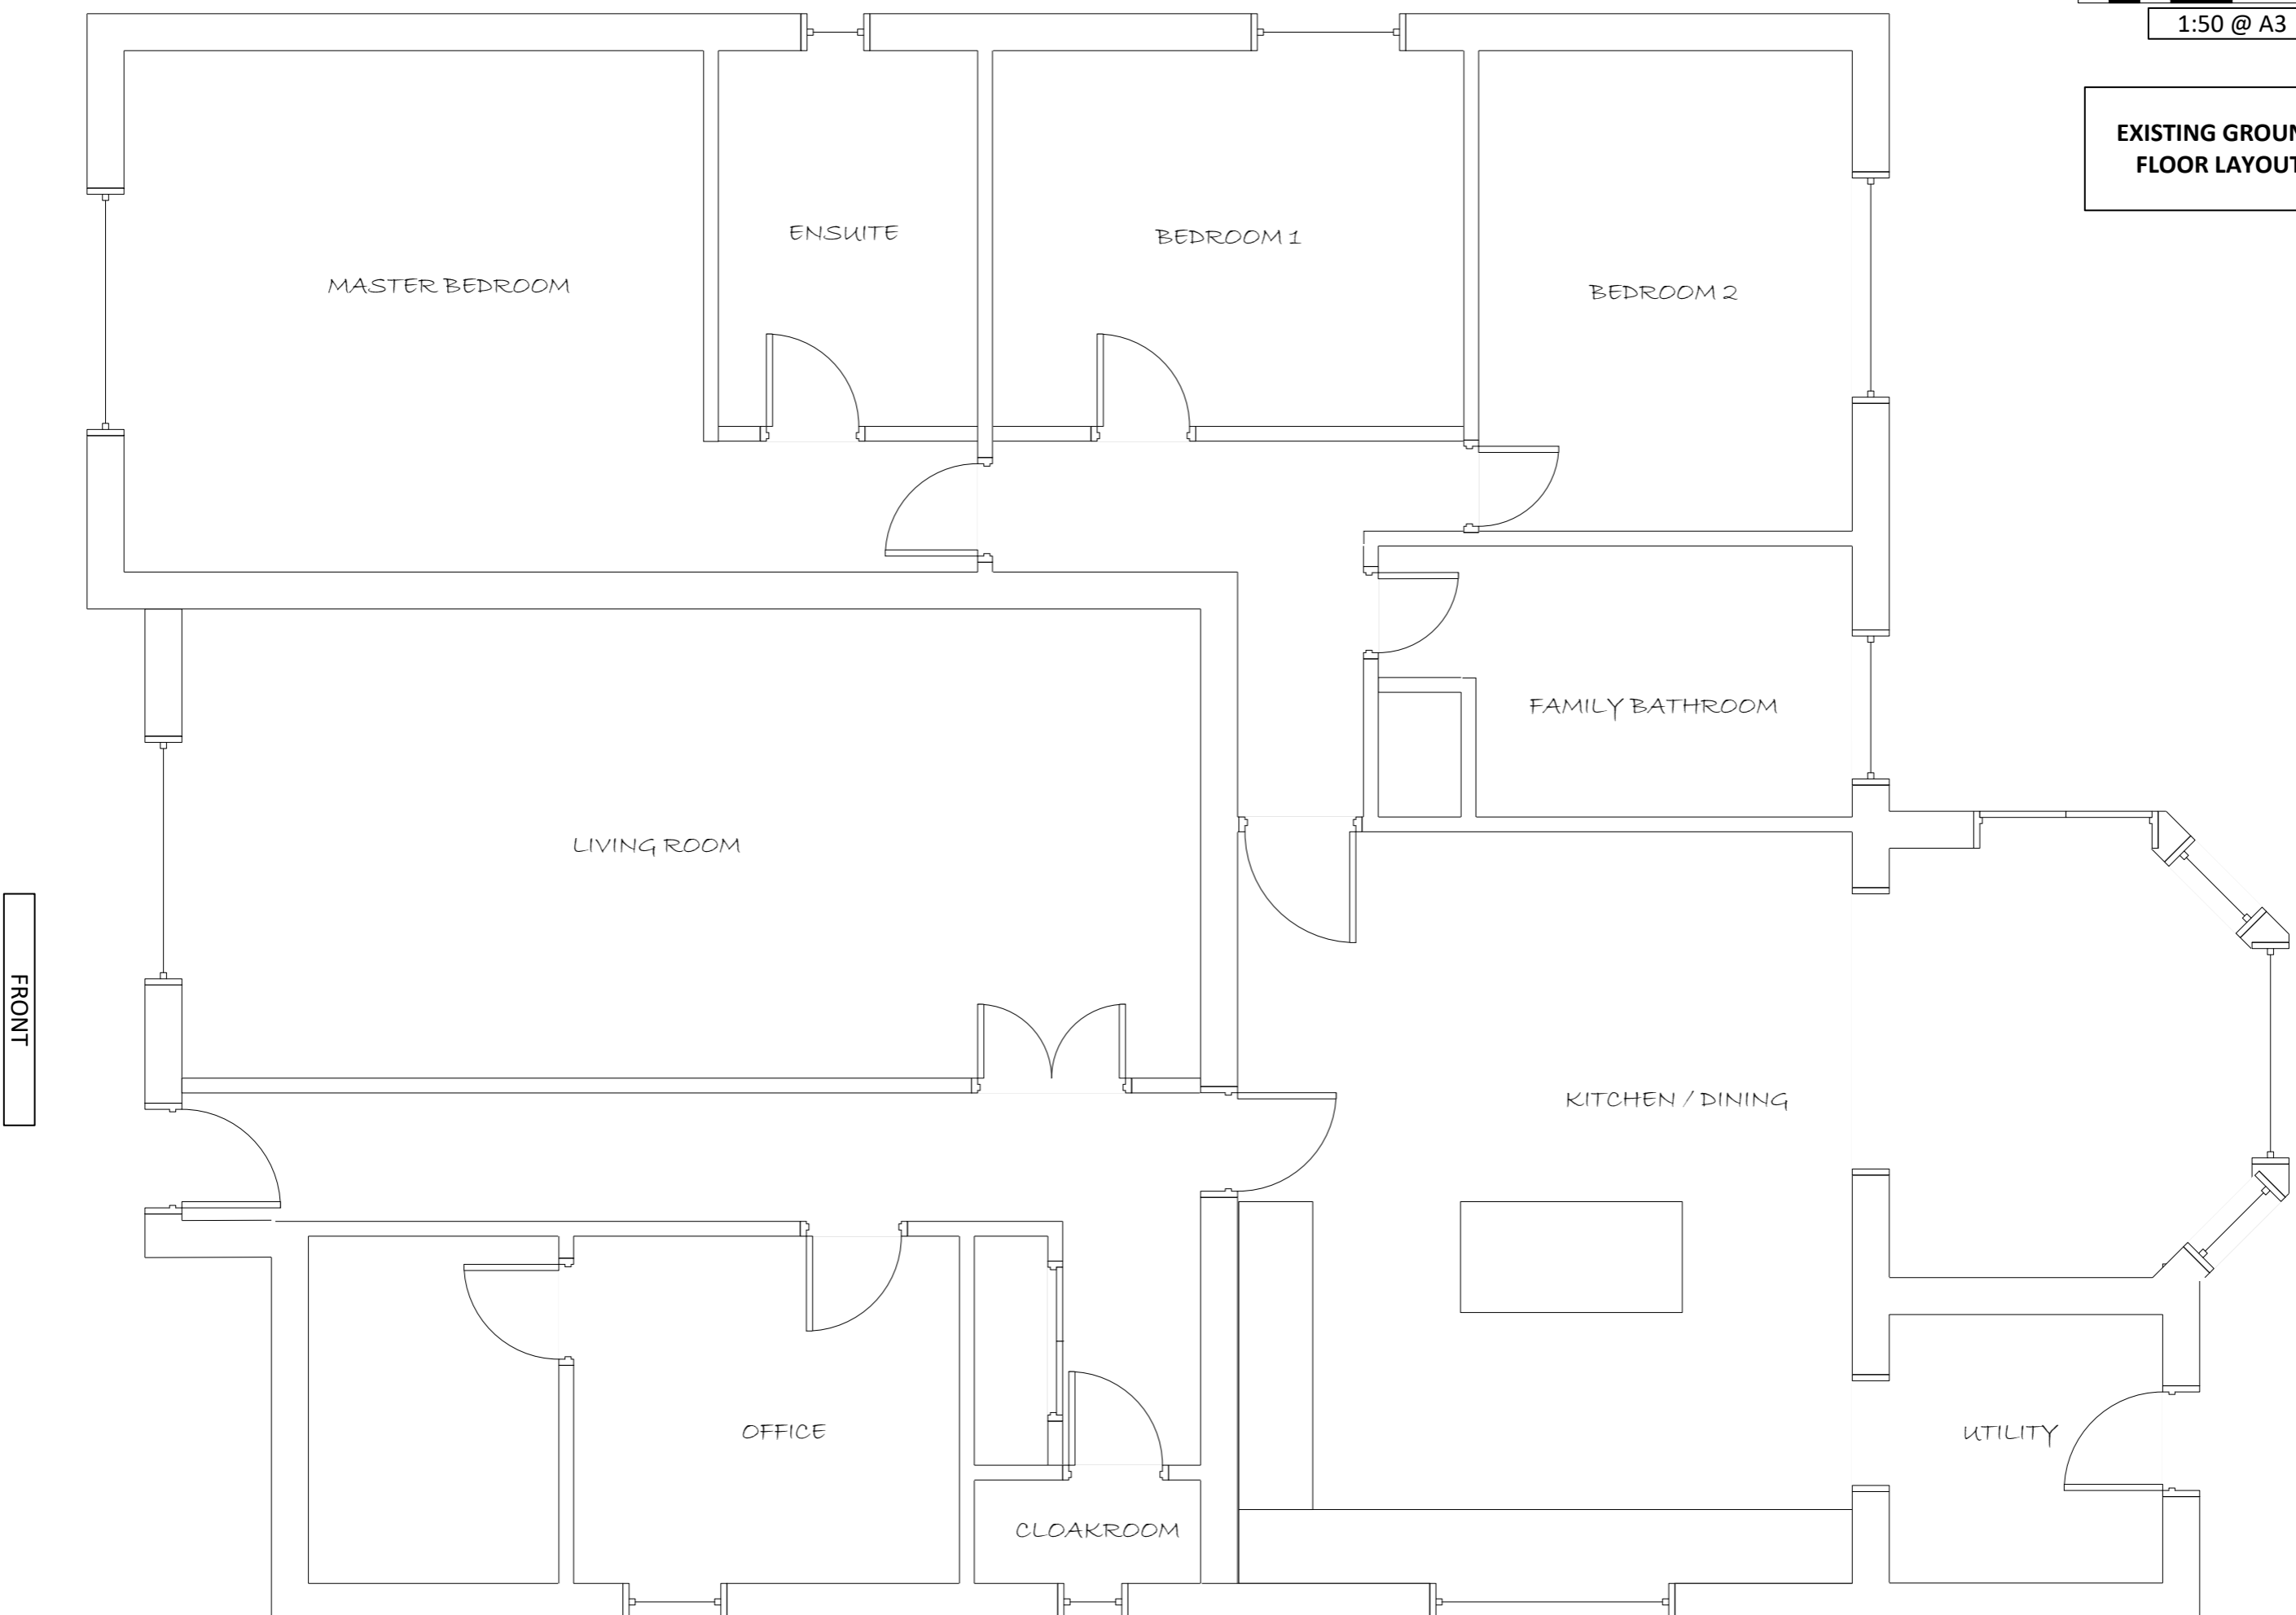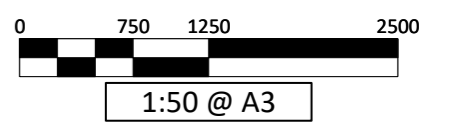


EXISTING GROUND FLOOR LAYOUT

Application to raise existing roof ridge to form chalet bungalow with rooms in the roof (part retrospective)


1:50 @ A3

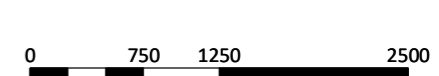


PROPOSED FRONT ELEVATION

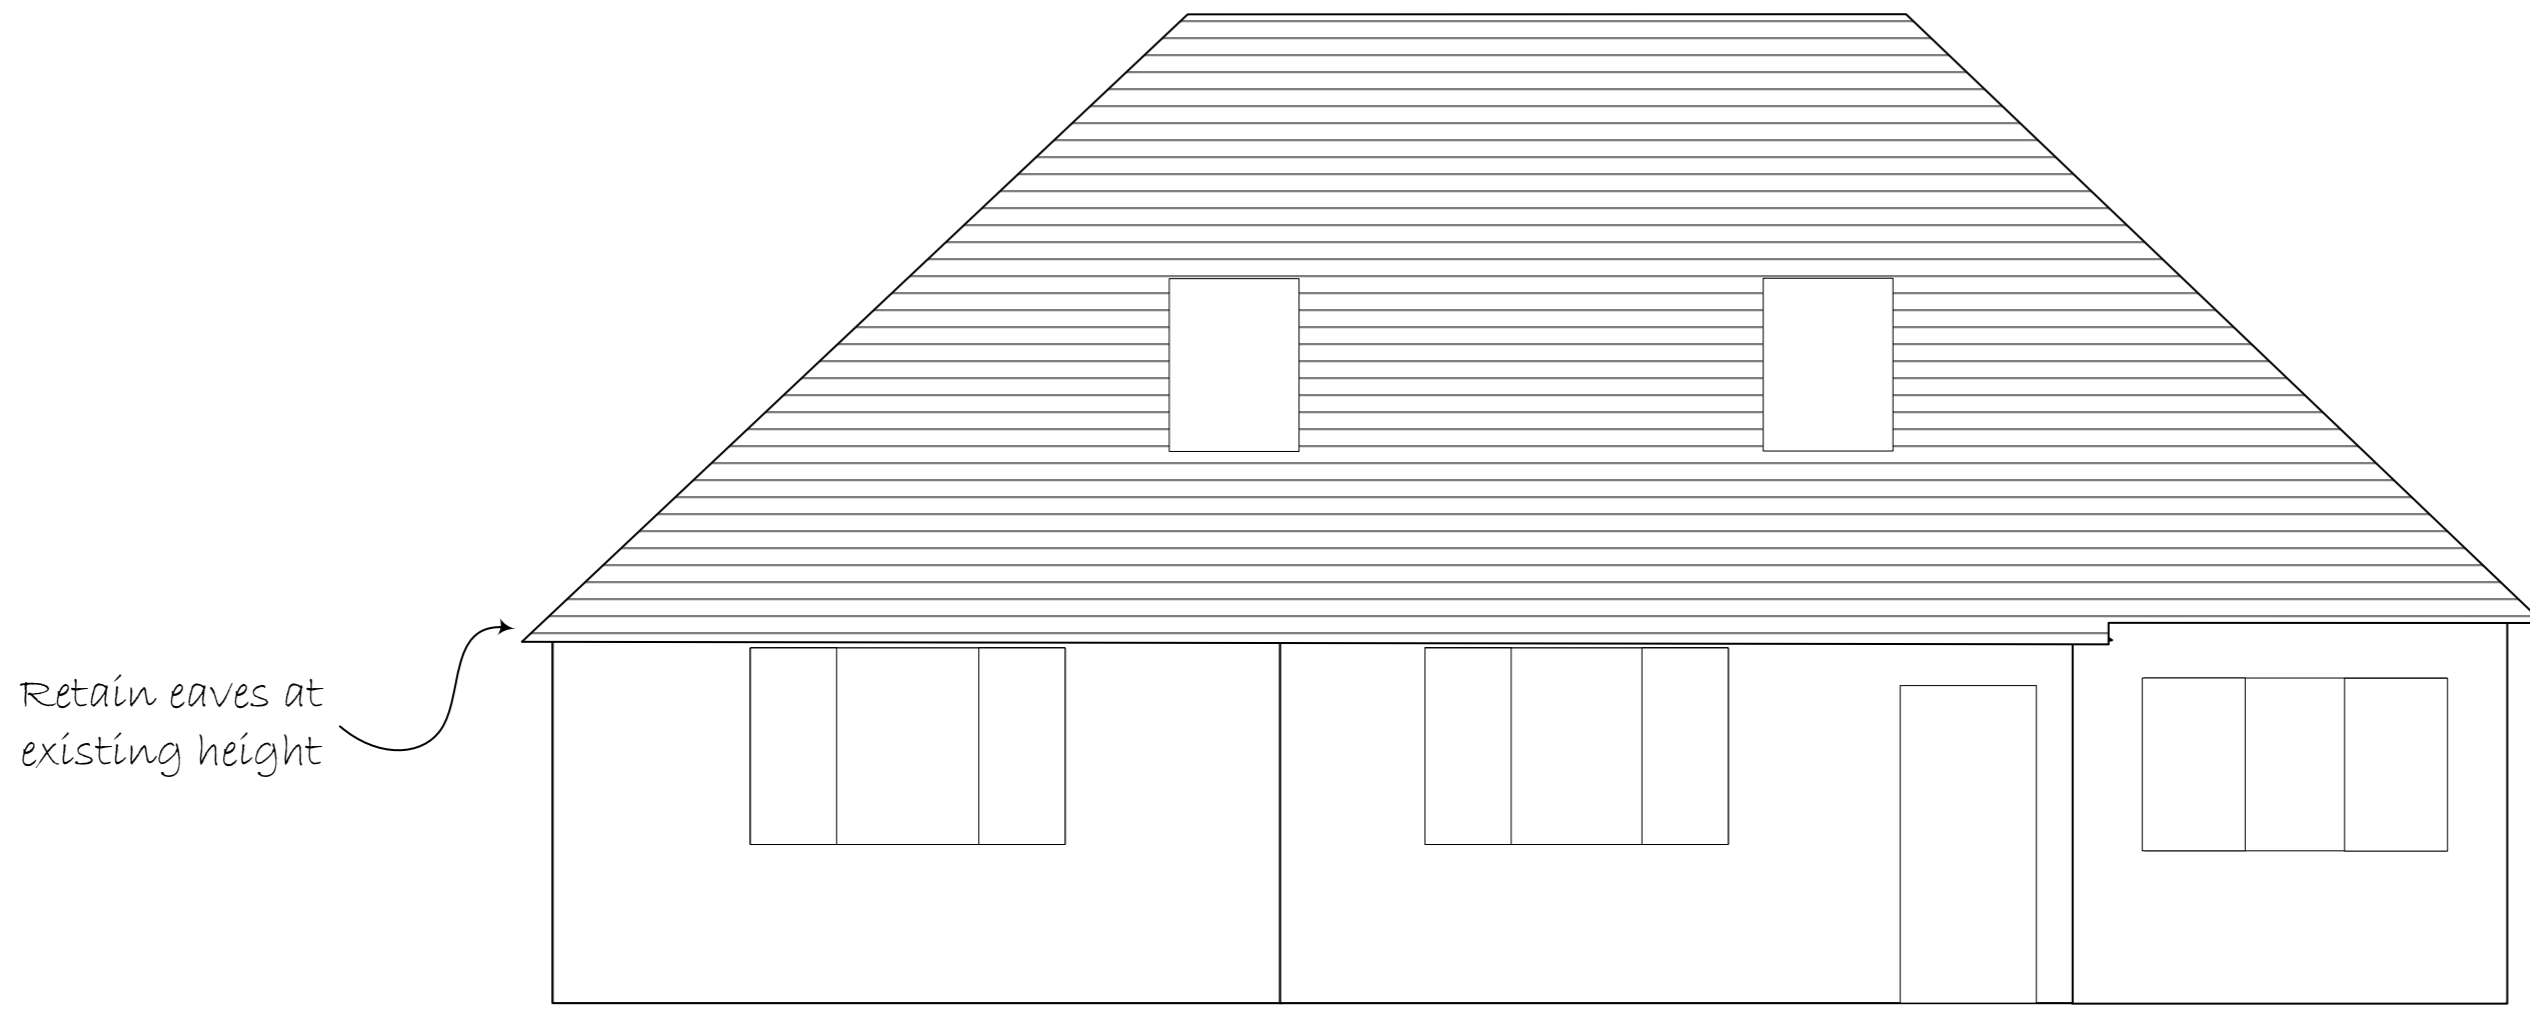


1:50 @ A3

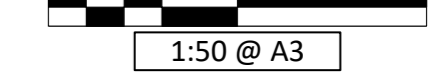


PROPOSED REAR ELEVATION

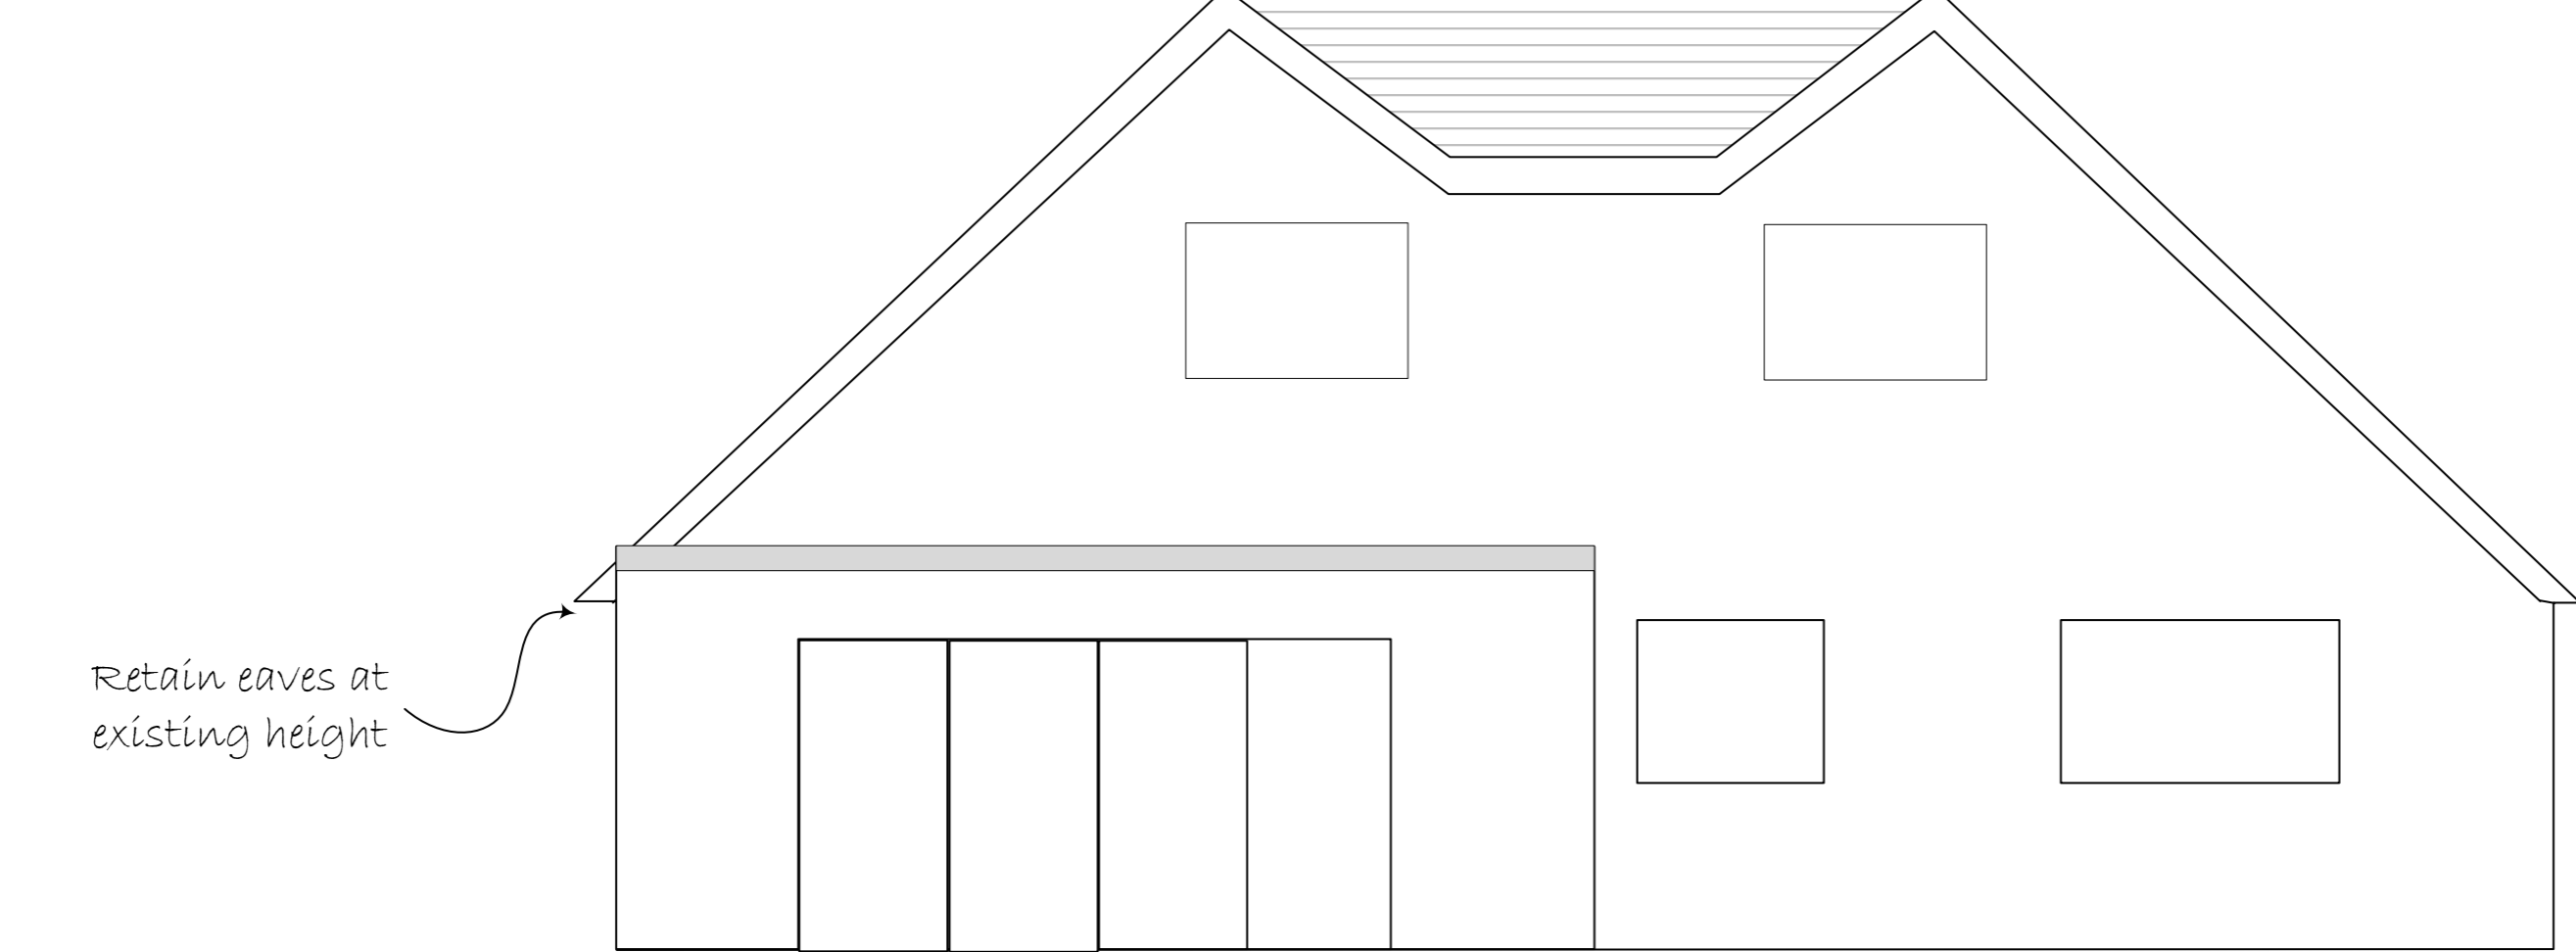


1:50 @ A3

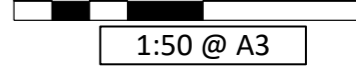


PROPOSED LEFT ELEVATION

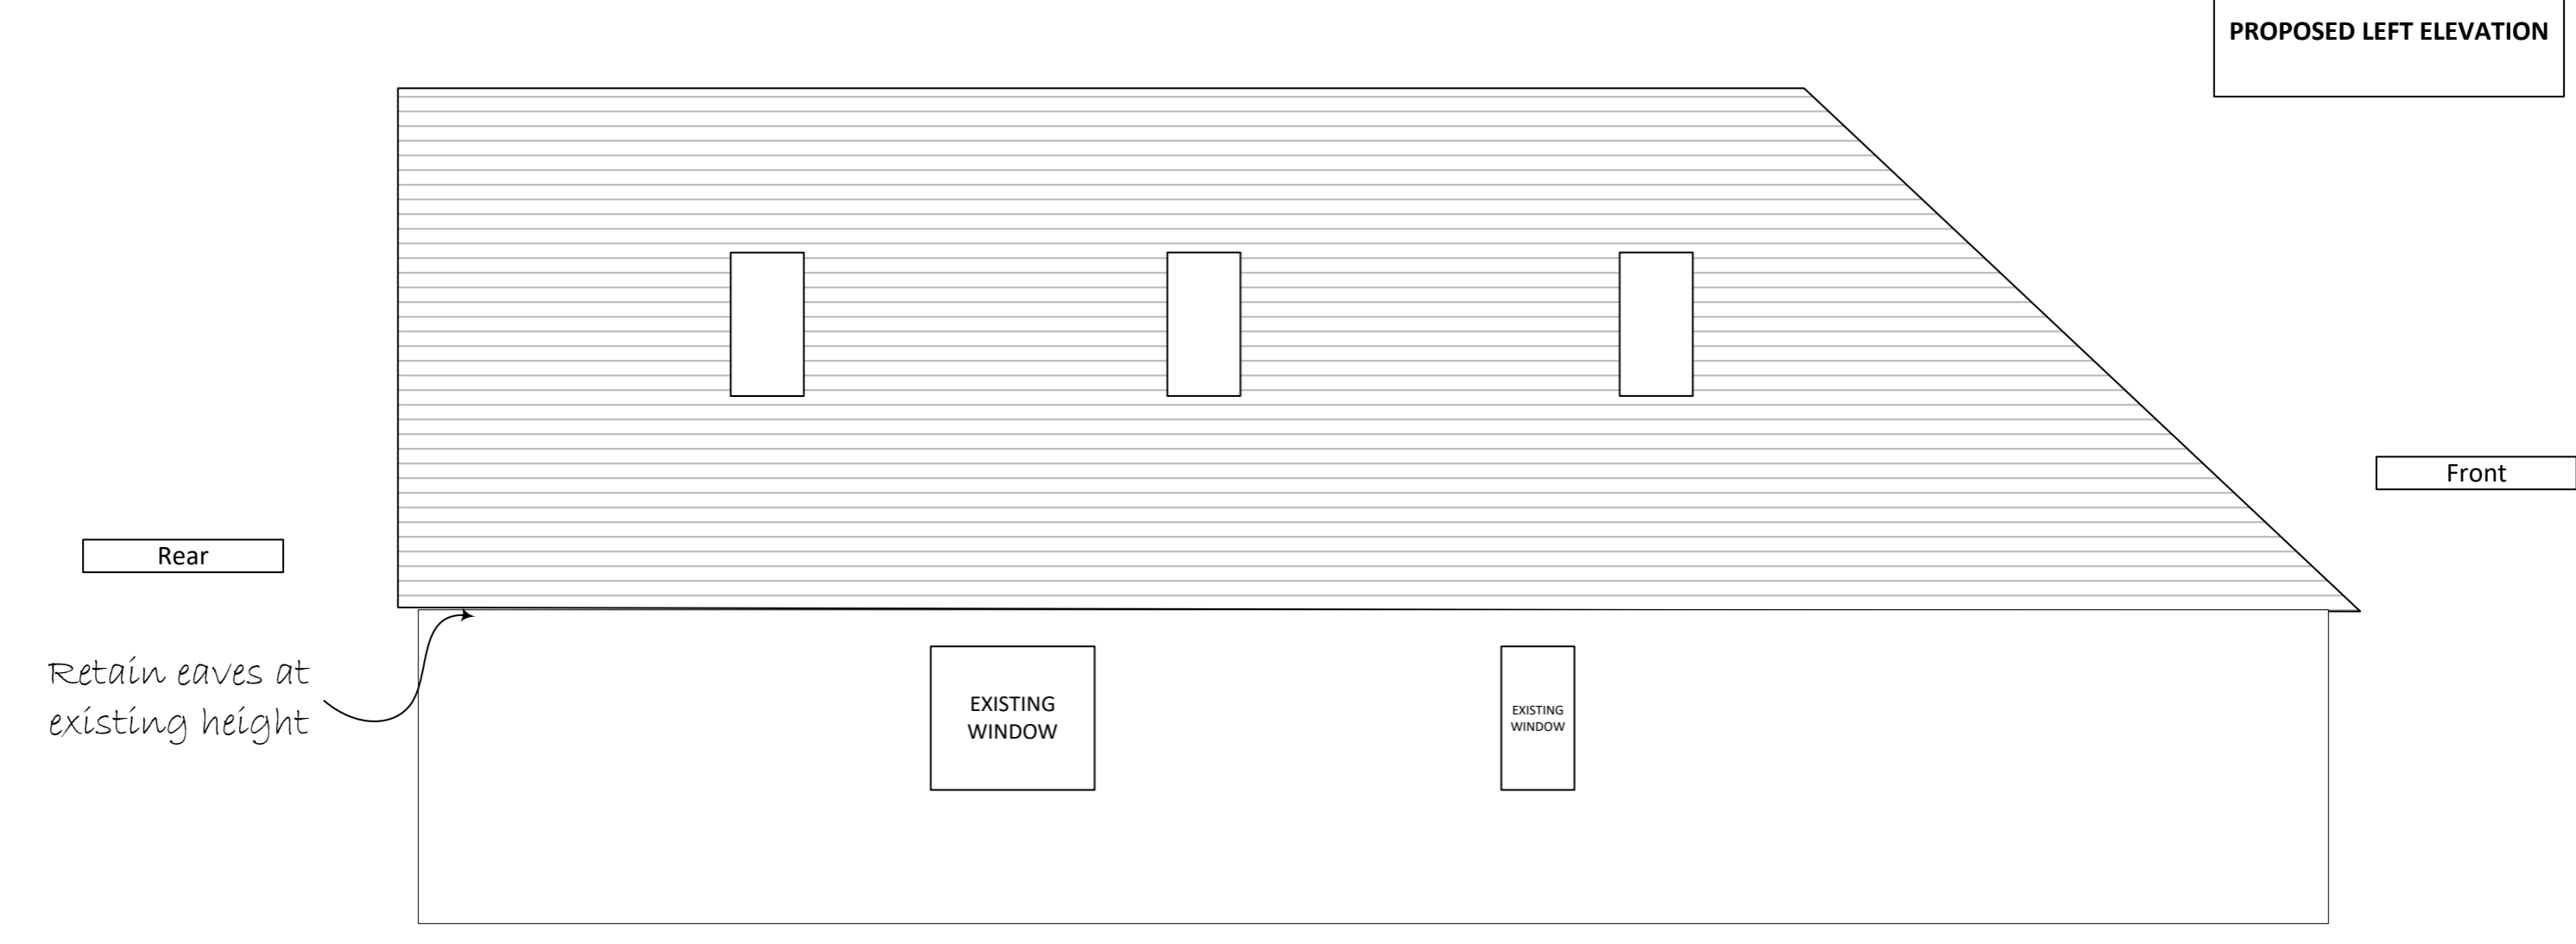


1:50 @ A3

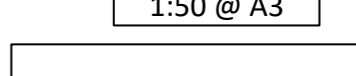


PROPOSED RIGHT ELEVATION

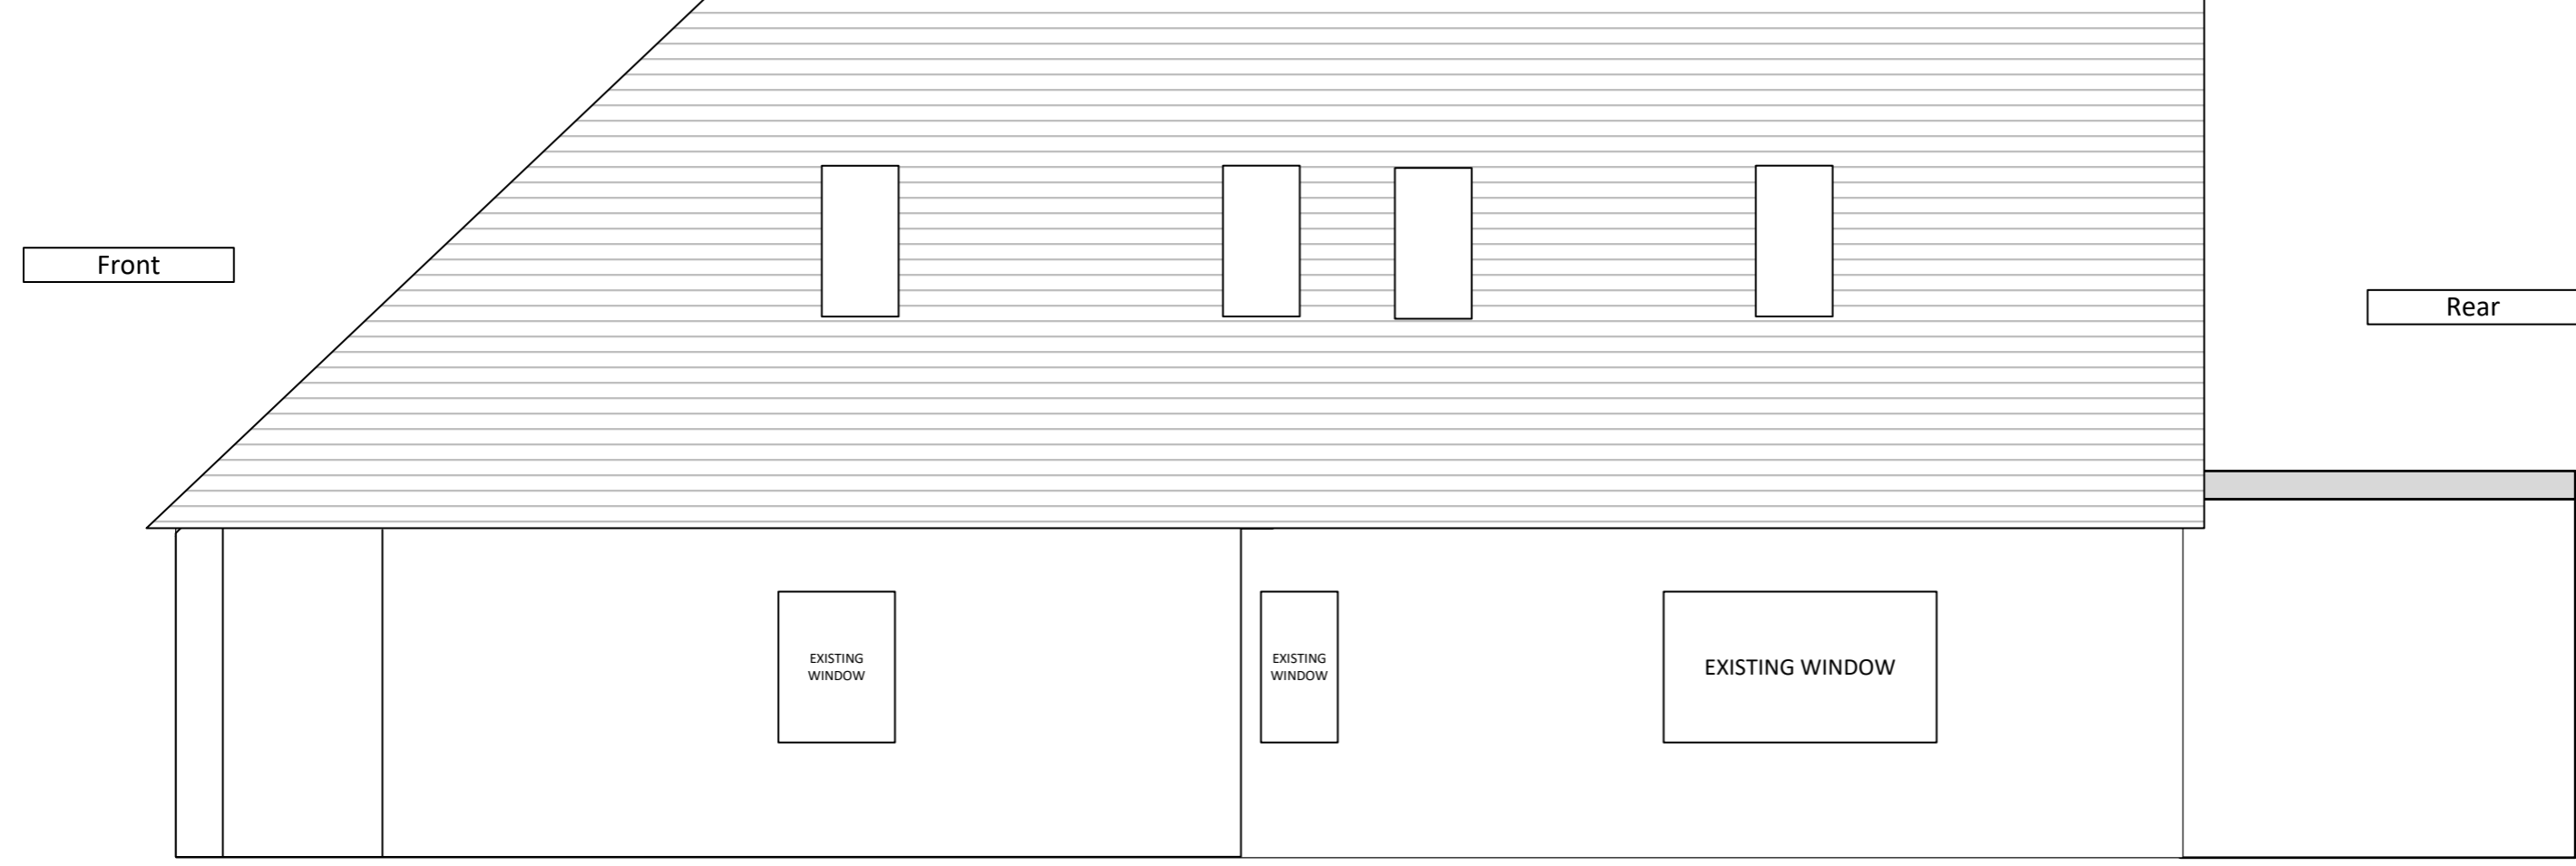


1:50 @ A3

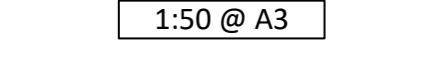

PROPOSED GROUND FLOOR LAYOUT

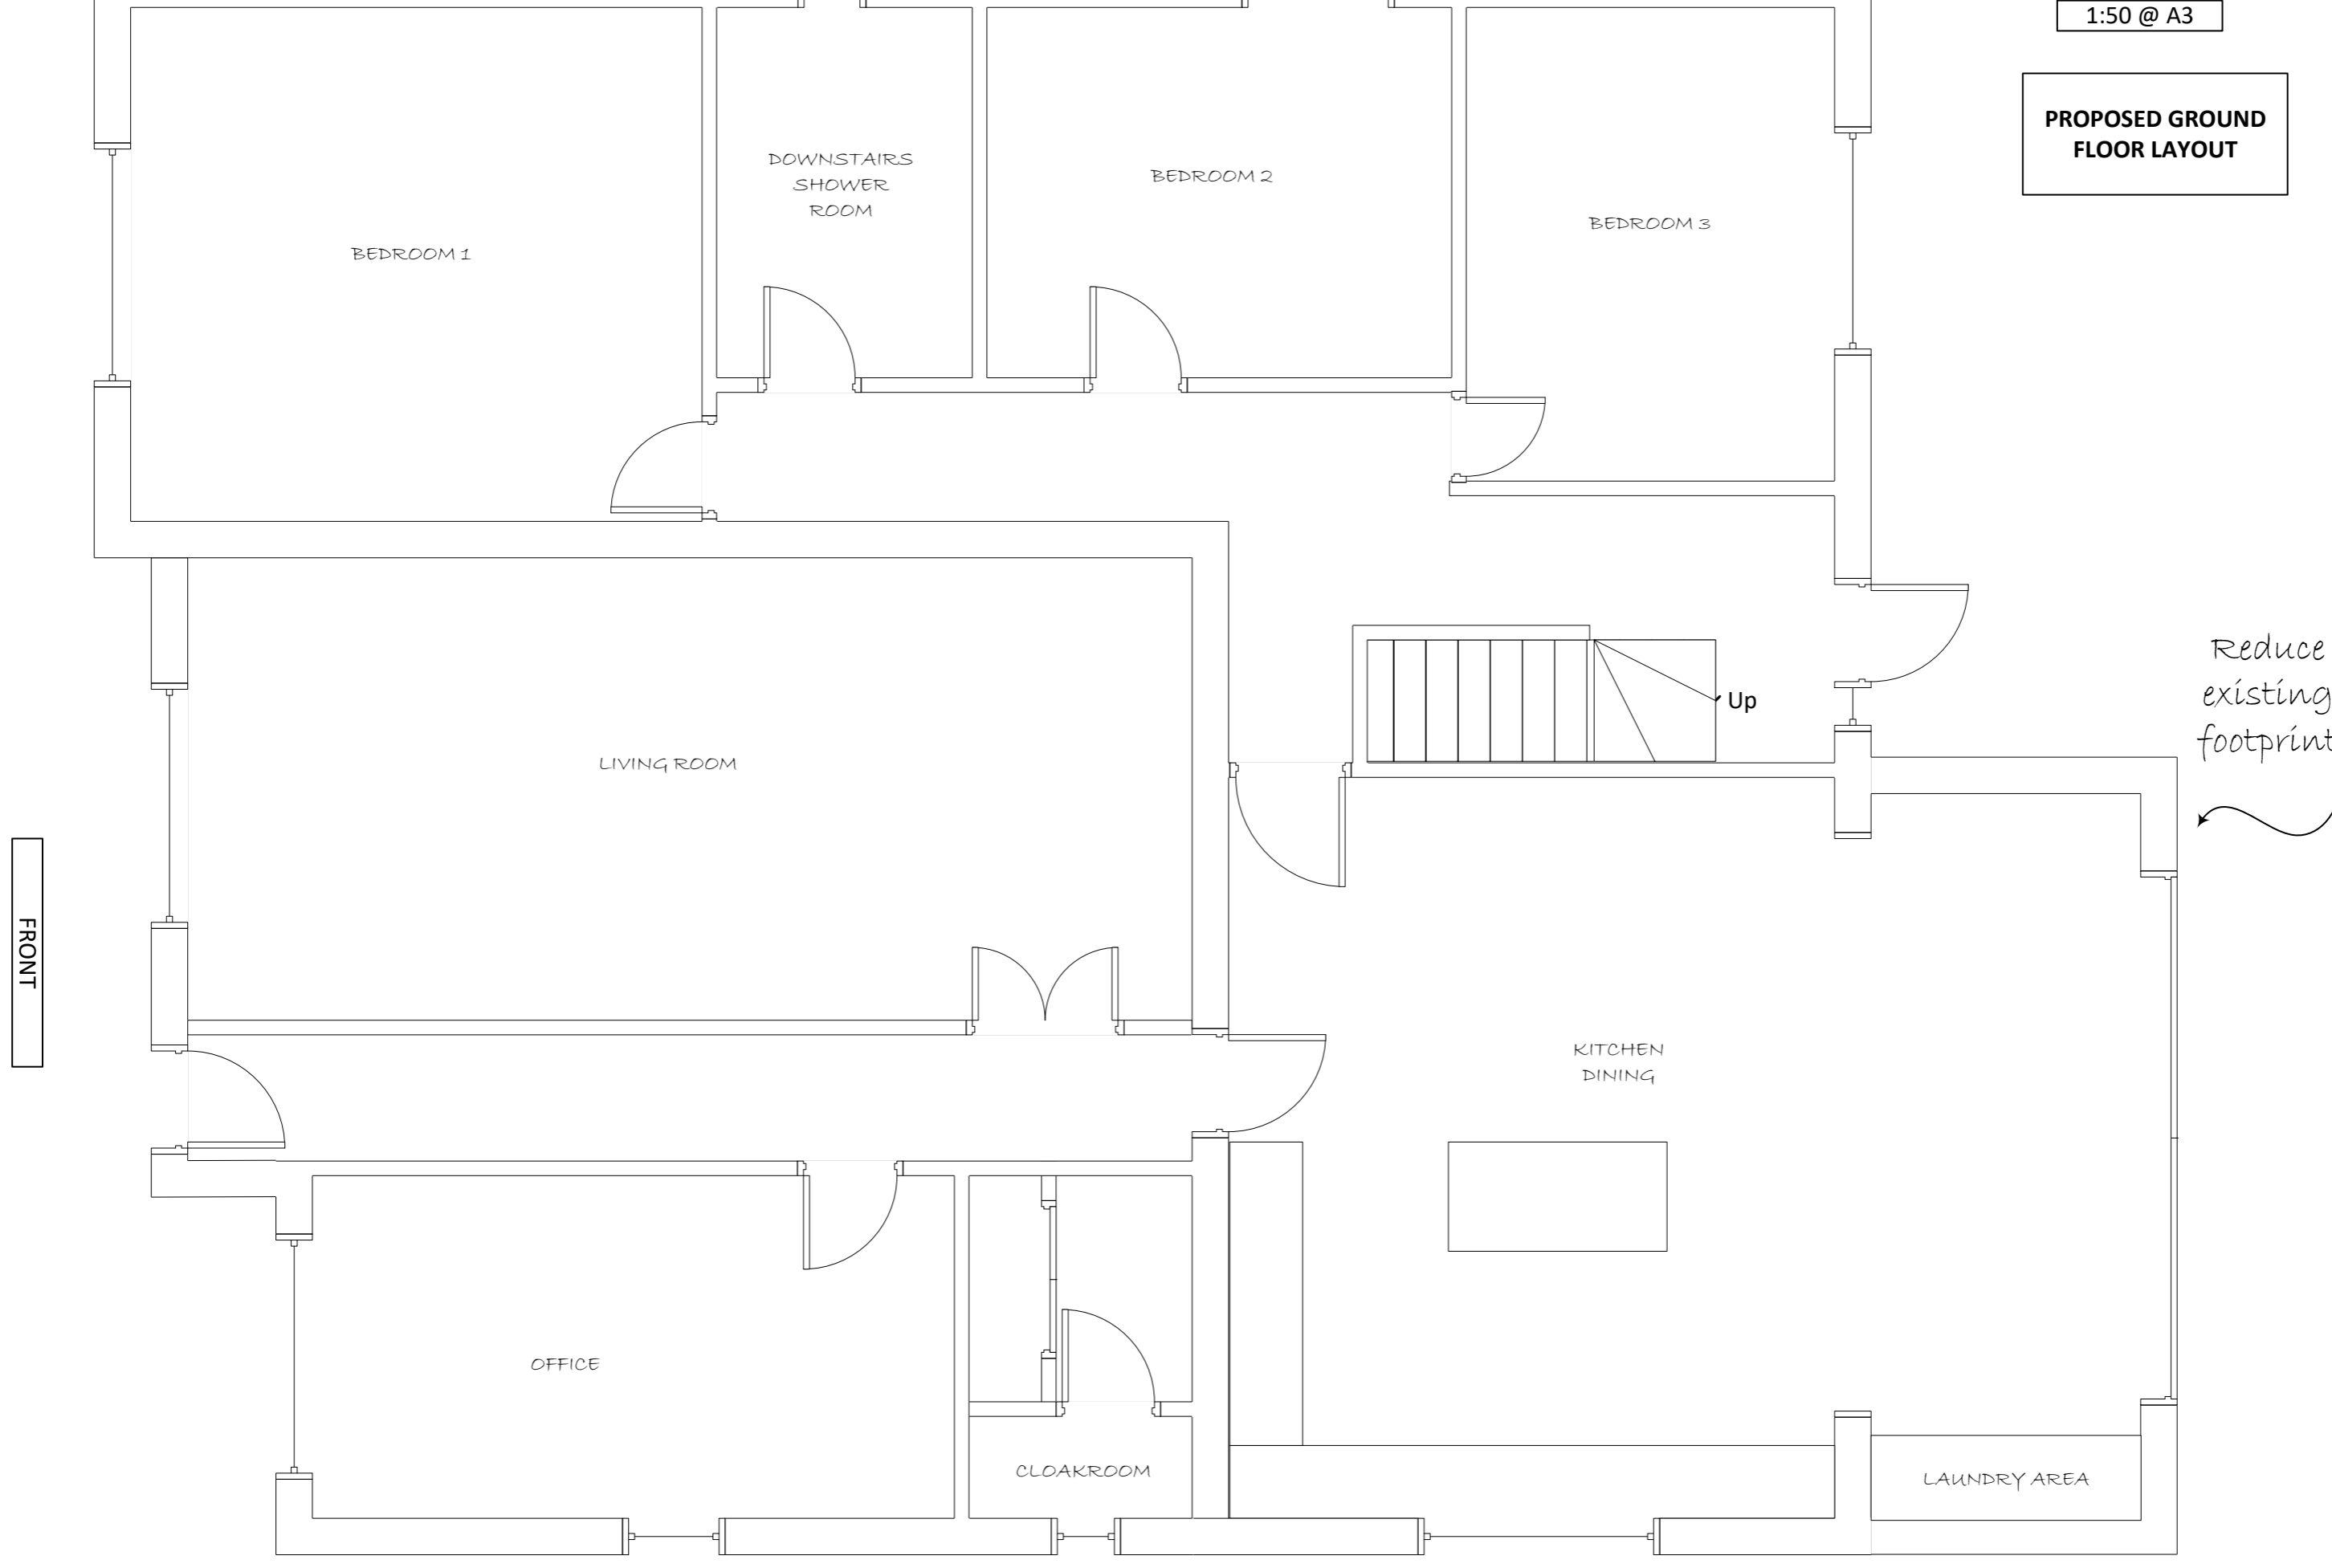

1:50 @ A3

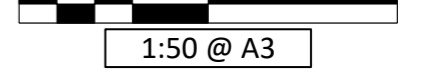

PROPOSED FIRST FLOOR LAYOUT

