
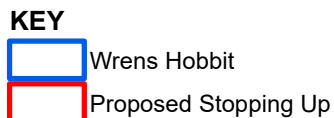


# Location Plan - Betty Lane, South Hinksey

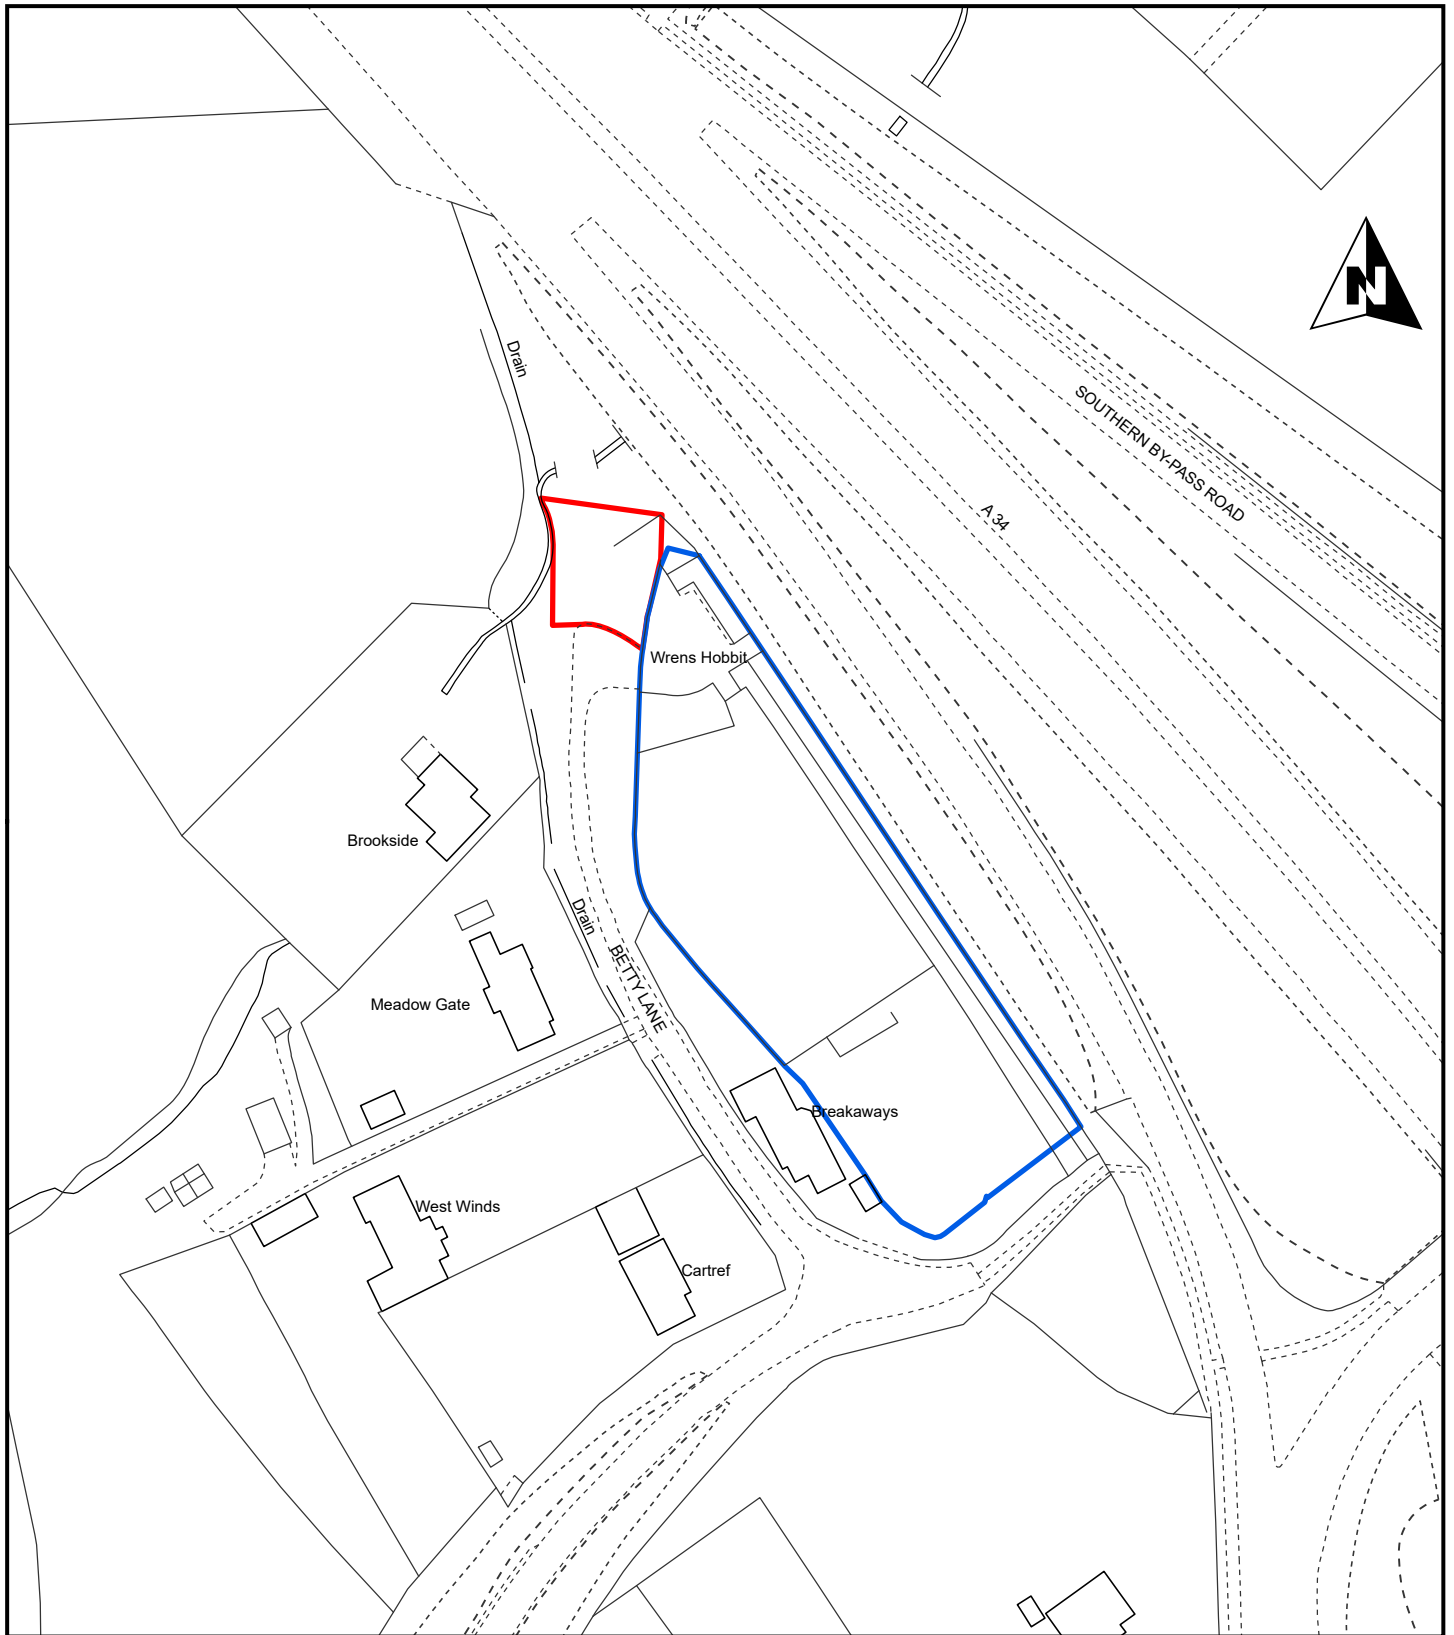

1:1,250

451,107 203,594

Plot Date: 01/08/2022

**Oxfordshire County Council  
Highway Records**

