


# Former Oakes Brothers Site, Wantage, Oxfordshire

AF

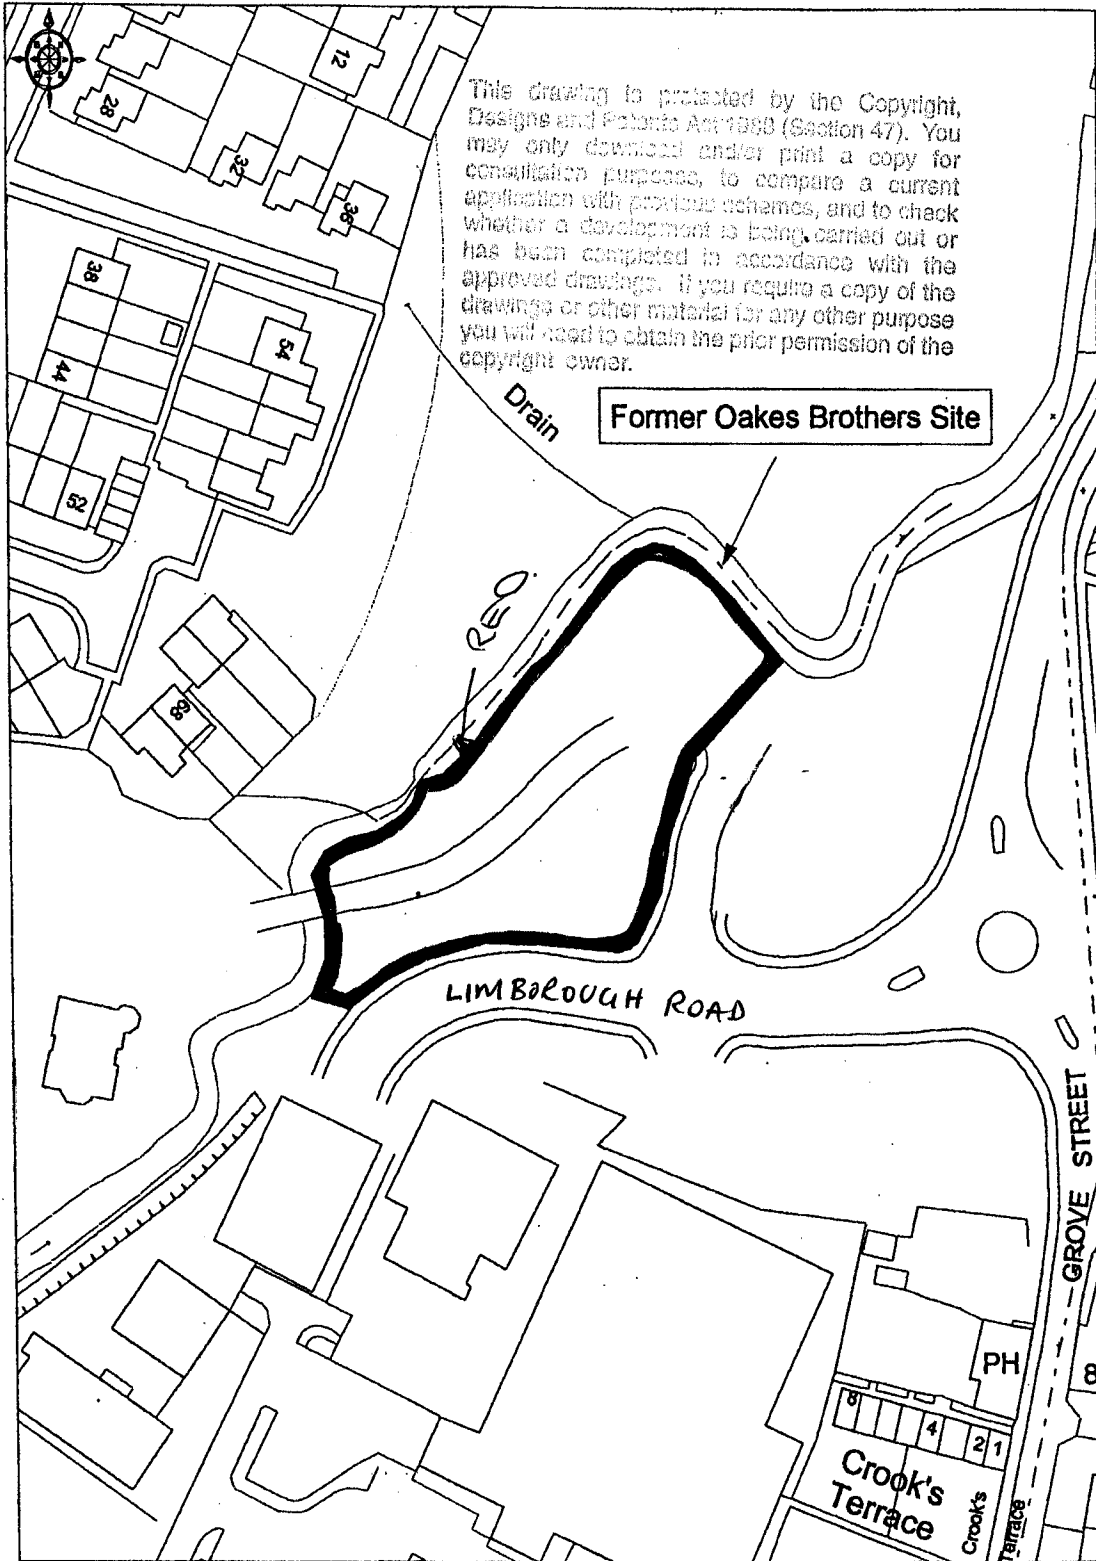

Ordnance Survey

© Crown copyright 2003. All rights reserved. Licence Number 100020449. Survey Scale - 1:2500 Plotted Scale - 1:1250

## APPENDIX 1

09/00231/A  
WAV/10044/3  
Location Plan  
for identification  
purposes  
Scale 1:1250