

Appendix 1

SETTING OUT NOTE
 It is the responsibility of the Contractor to check all setting out information (levels, dimensions, co-ordinates, etc) indicated on this drawing for the whole of the works prior to commencement of the works. The Architect shall be notified of any discrepancies and no works shall be carried out until instruction has been issued in writing.



Ordnance Survey (c) Crown Copyright 2018. All rights reserved. Licence number 100022432

REV	DATE	DESCRIPTION

TED | Studio
 Tom Easdown Design


Client
 Saxonville Ltd
 Project
 Land to the rear of
 2-6 High Street Steventon
 Description
 Location Plan

Status
 Planning
 Scale 1:1250 @ A3 TE
 Job Number 22401
 Drawn By
 Drawing Number A-02-100
 Date
 APR 22
 Revision

Appendix 2 – Annotated Site Plan



Appendix 3 – High Street Streetscene

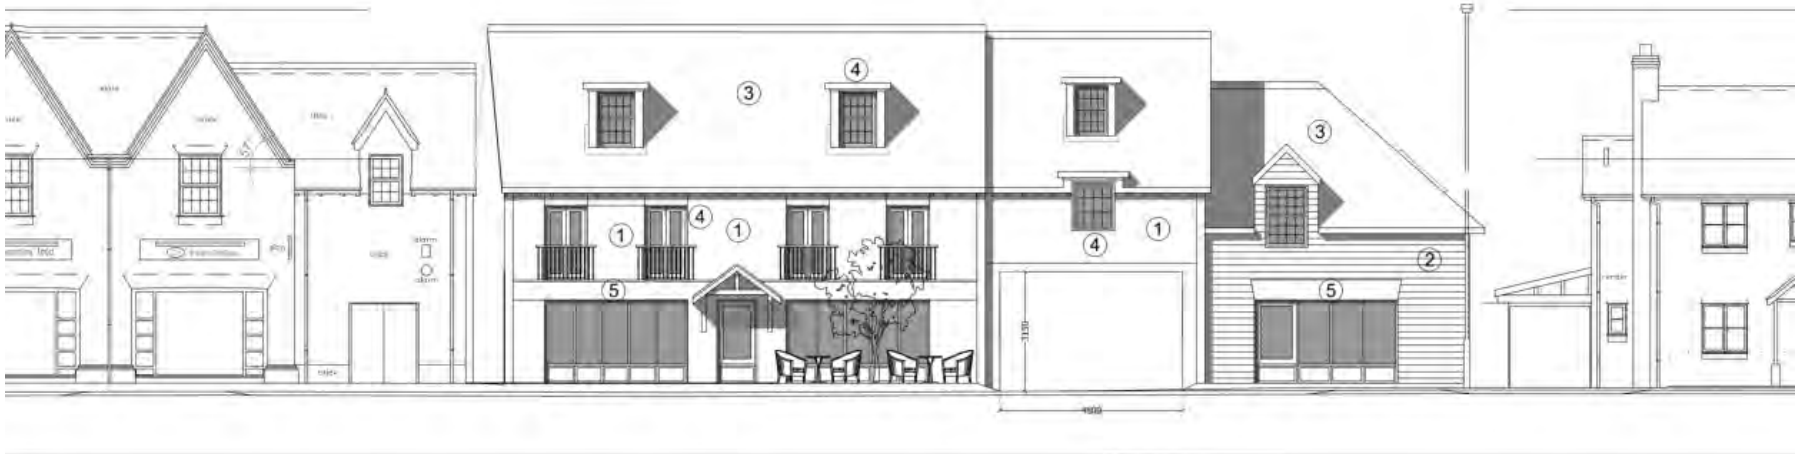

:100 A1

EAST PARADE
HIGH STREET