


**scale bar (metre)**  
location plan - 1:1250


## Appendix 2

A- Mar'24 Boundary updated to match Title Plan  
Rev | Date | Description


<b>MONK HOUSE ARCHITECT.</b>	CLIENT Jackie Chan & Robert Clegg		DRAWING 01 Location Plan		ADDRESS 42 Harding Way Marcham Oxfordshire OX13 6FJ	
	PROJECT 23020	DATE Feb'24	SCALE as labeled (A4)	REVISION A		

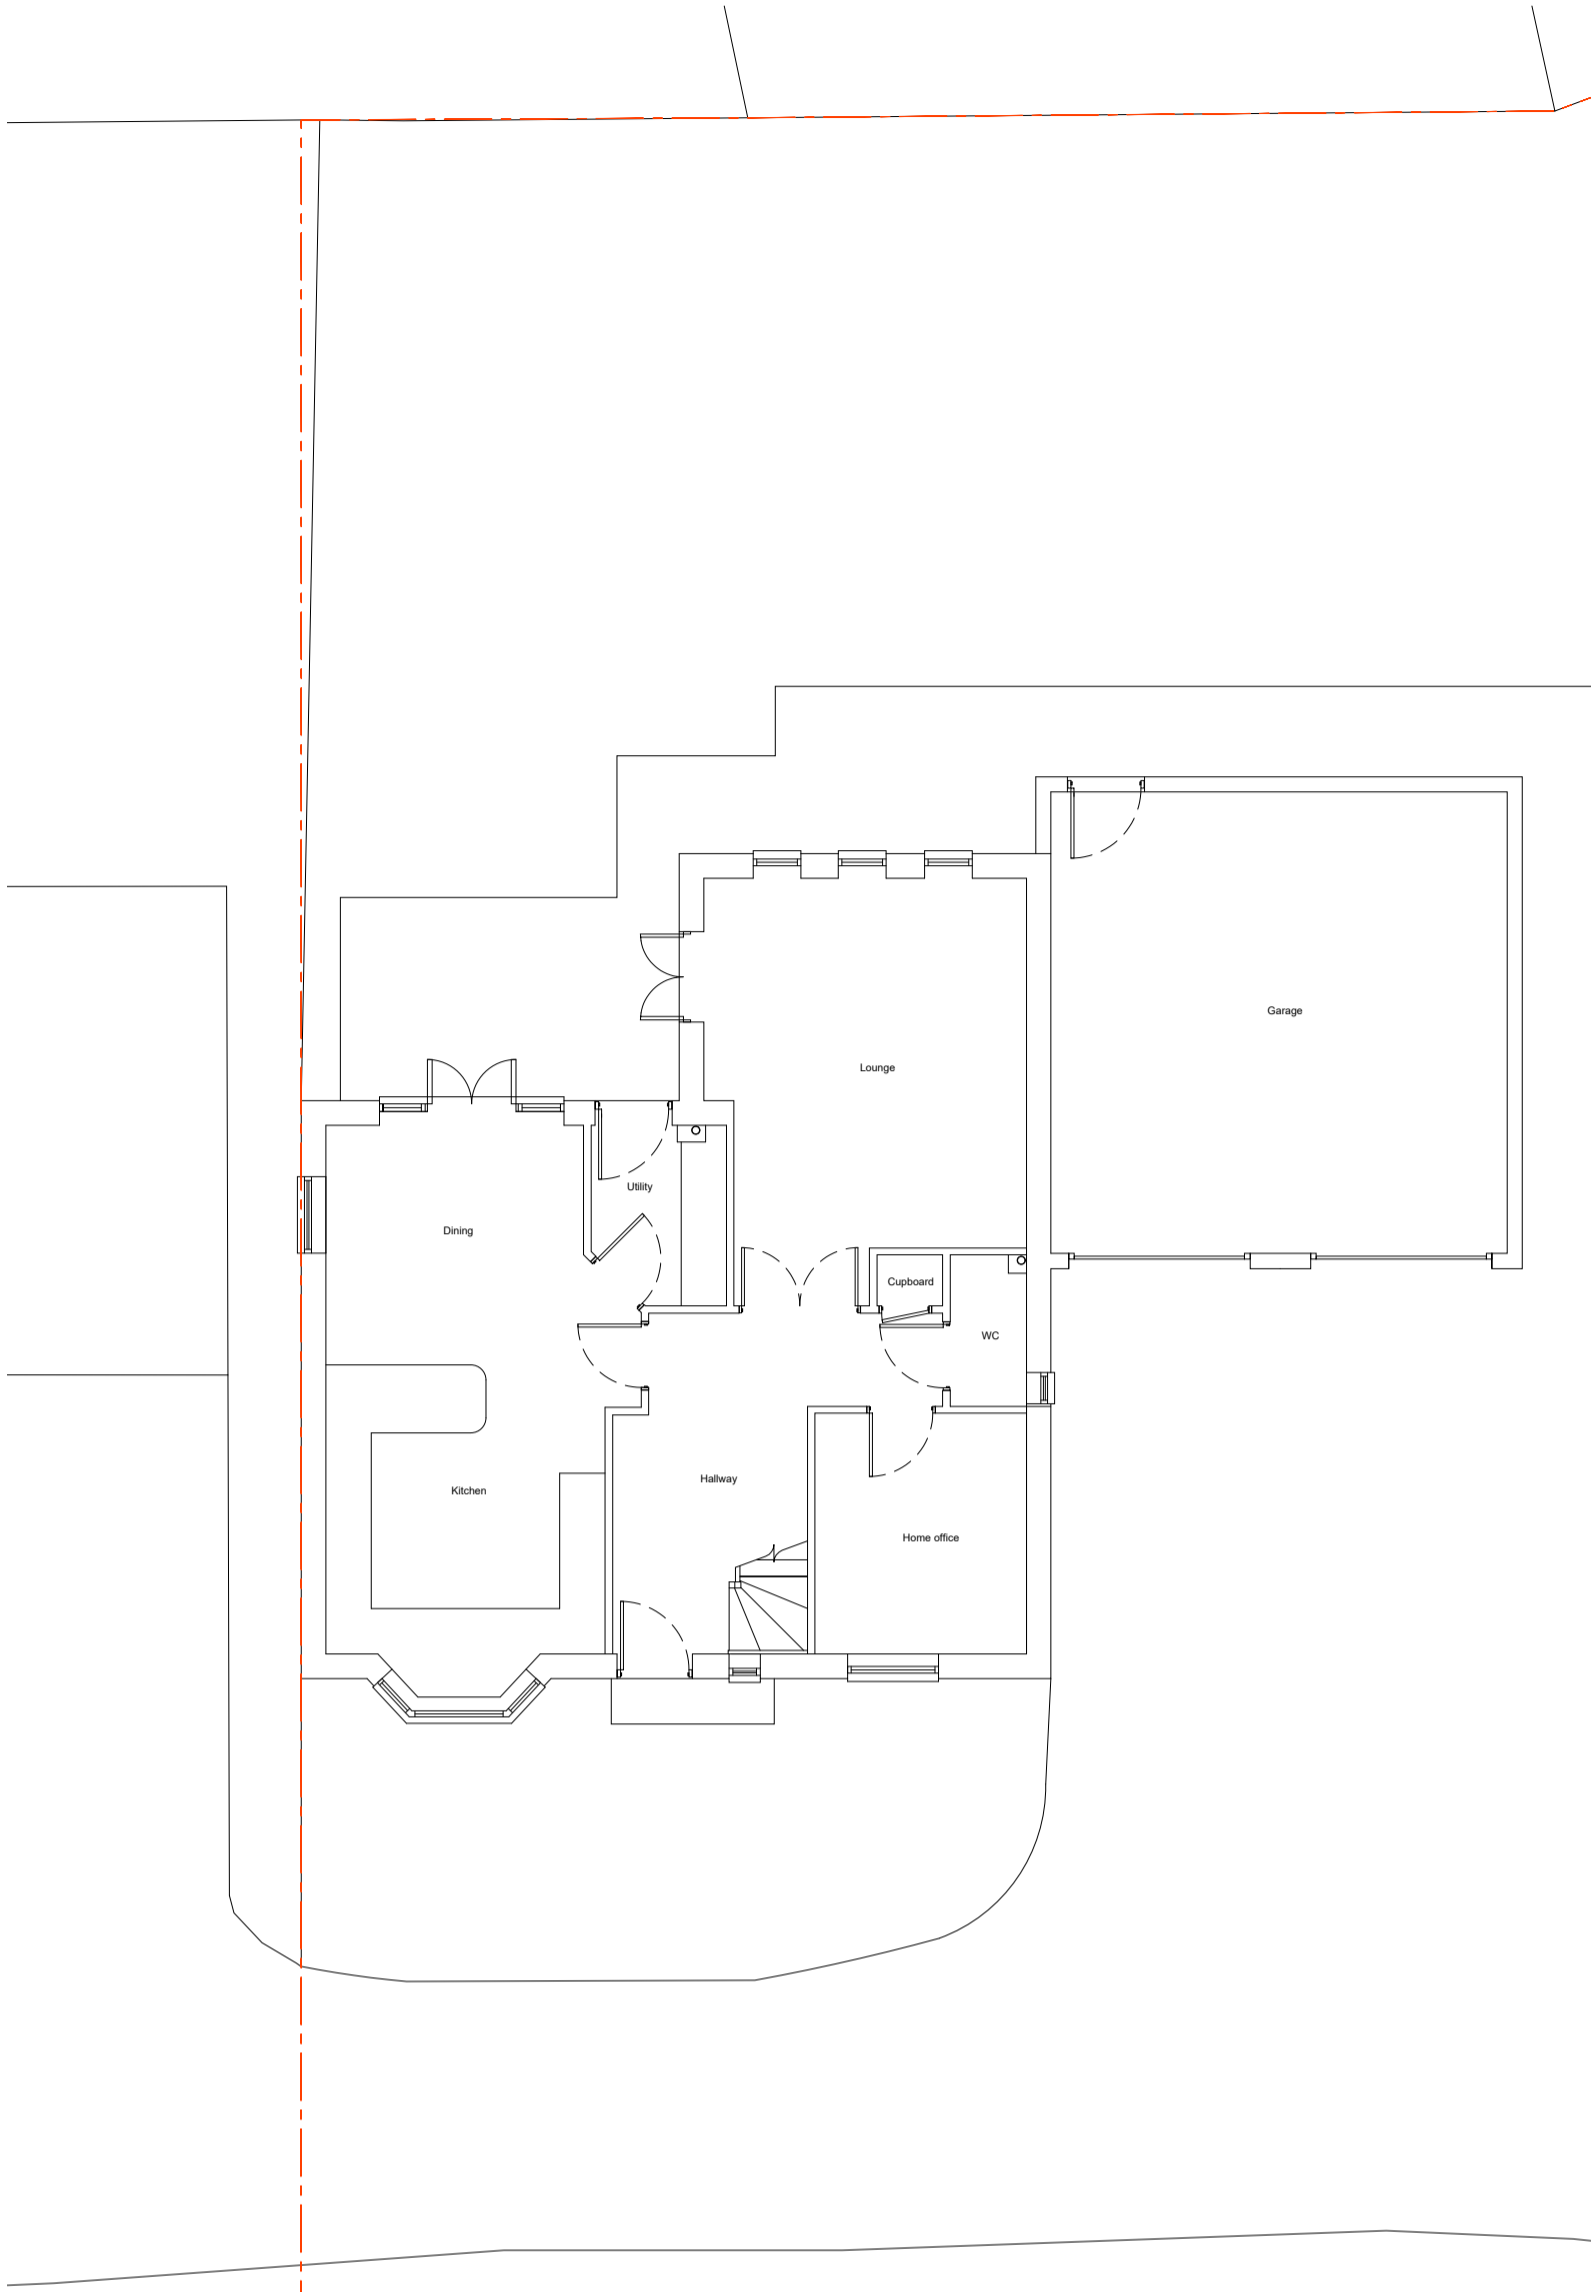


ground floor plan - 1:100

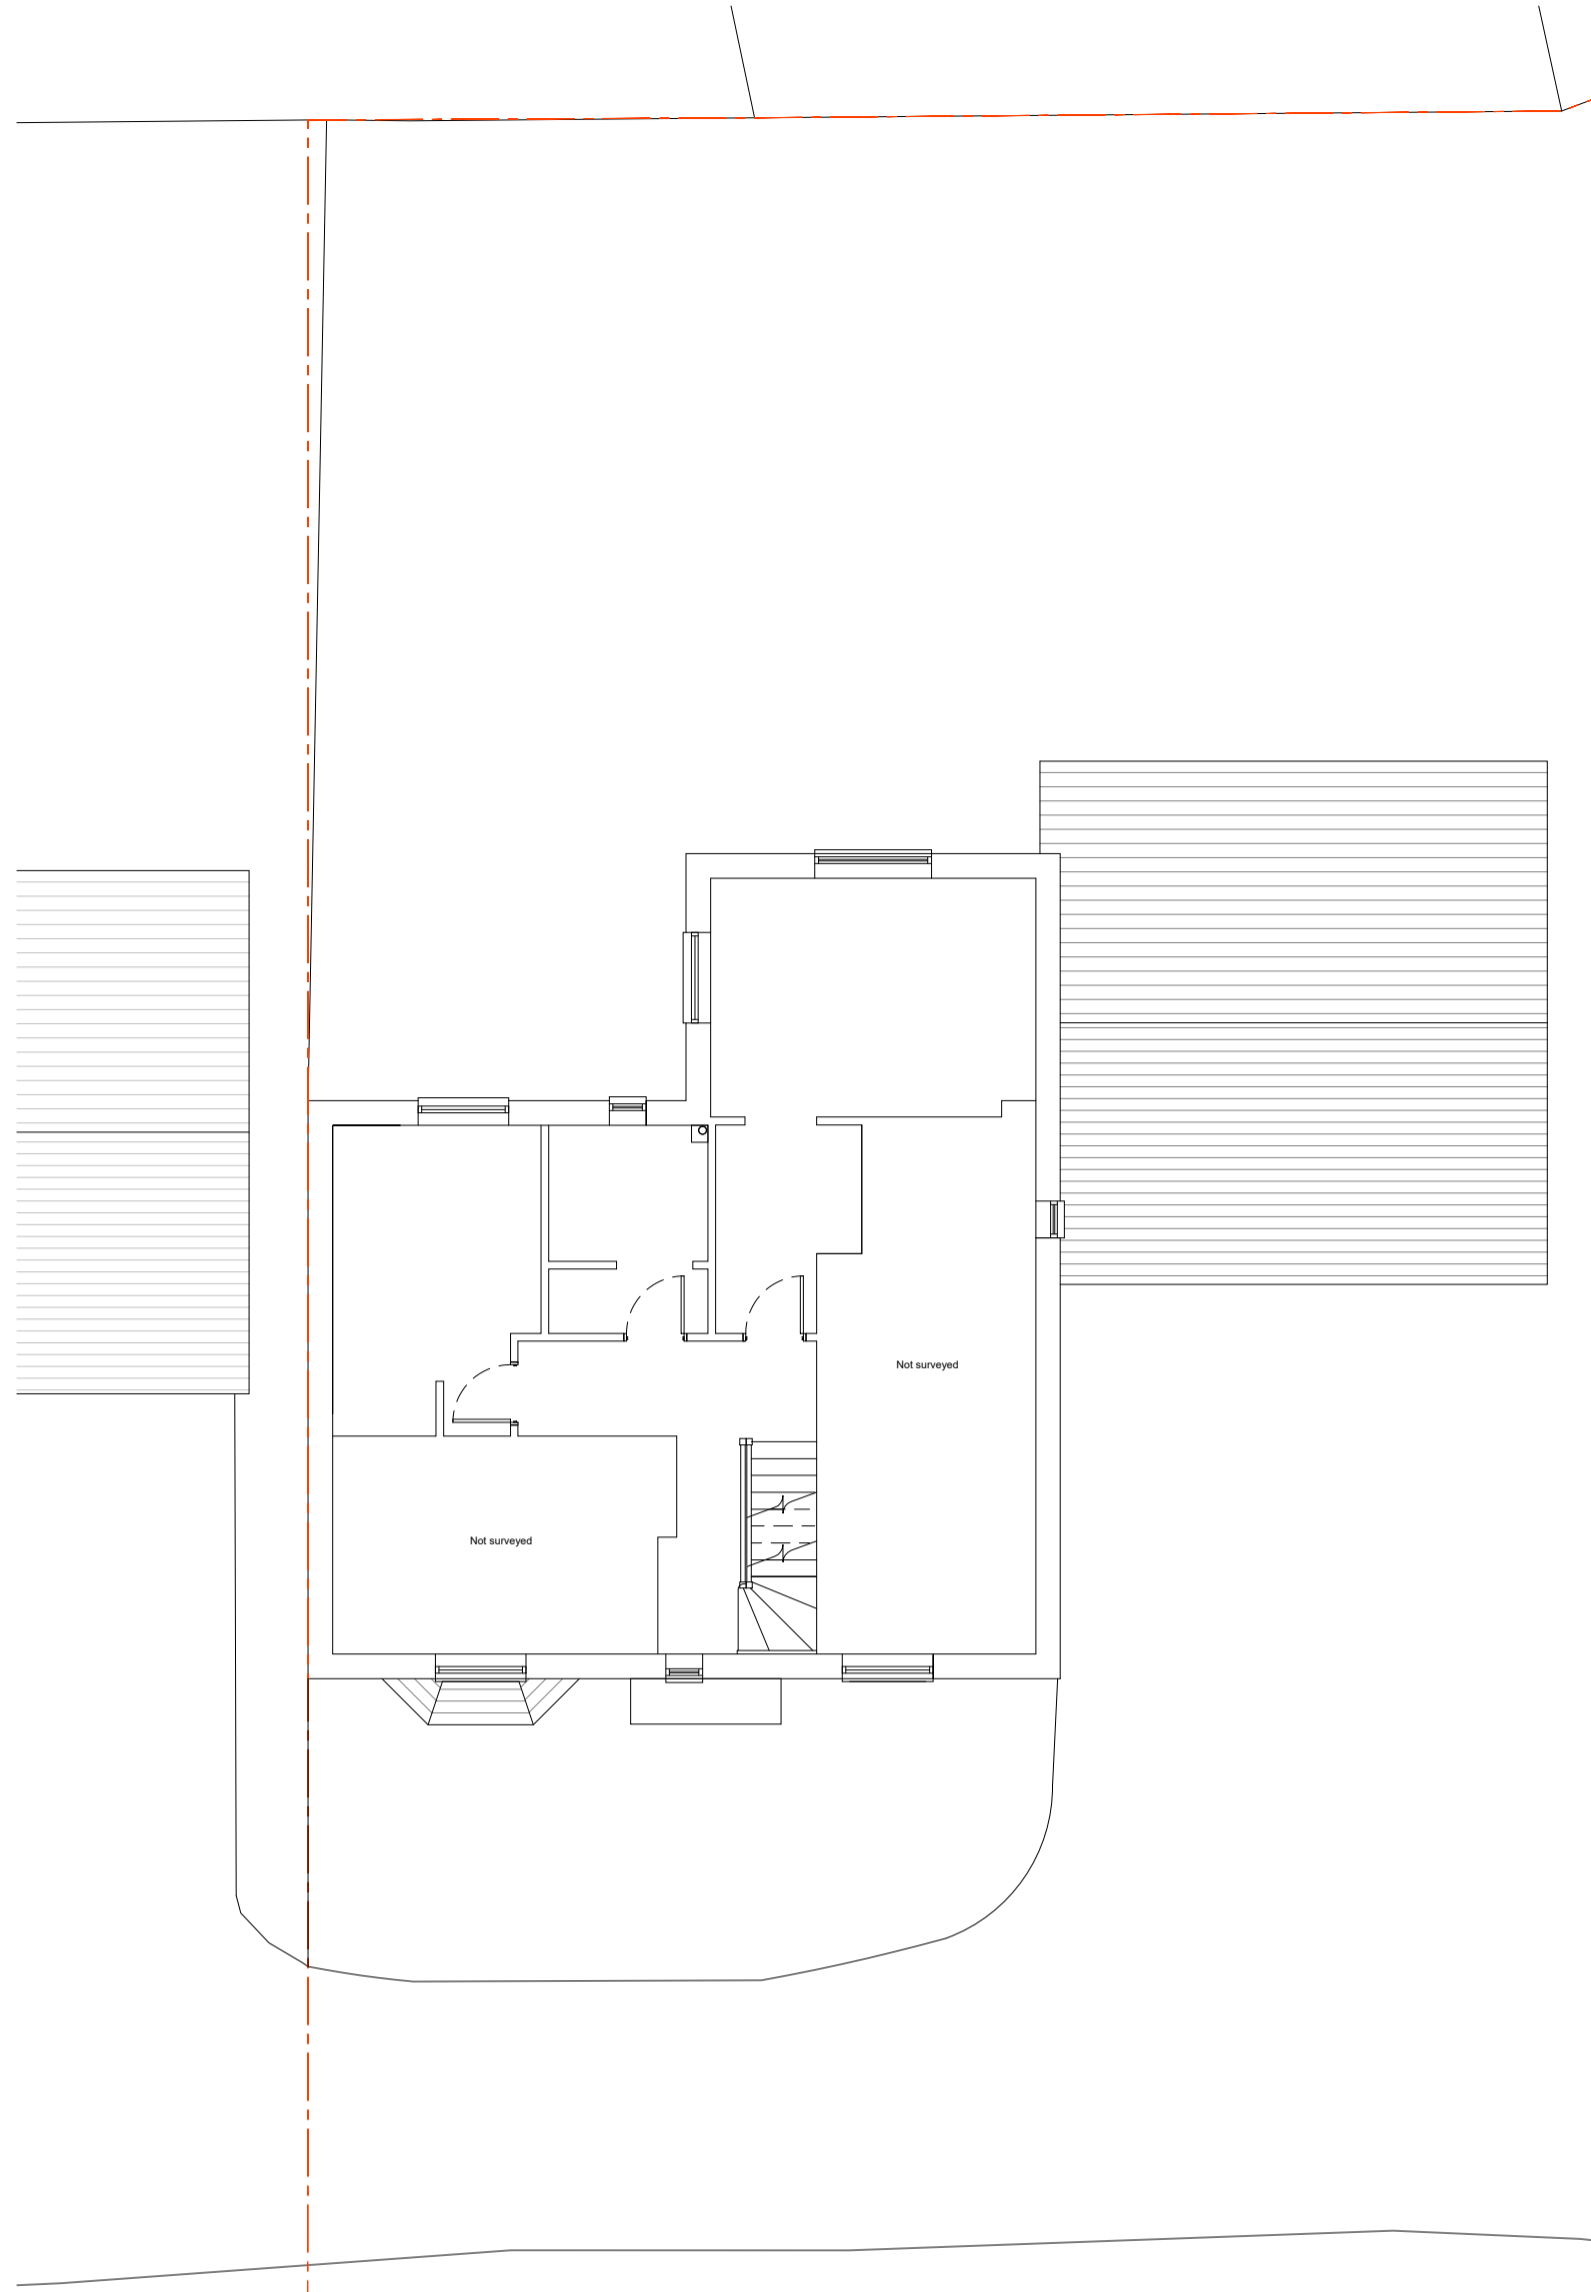

first floor plan - 1:100

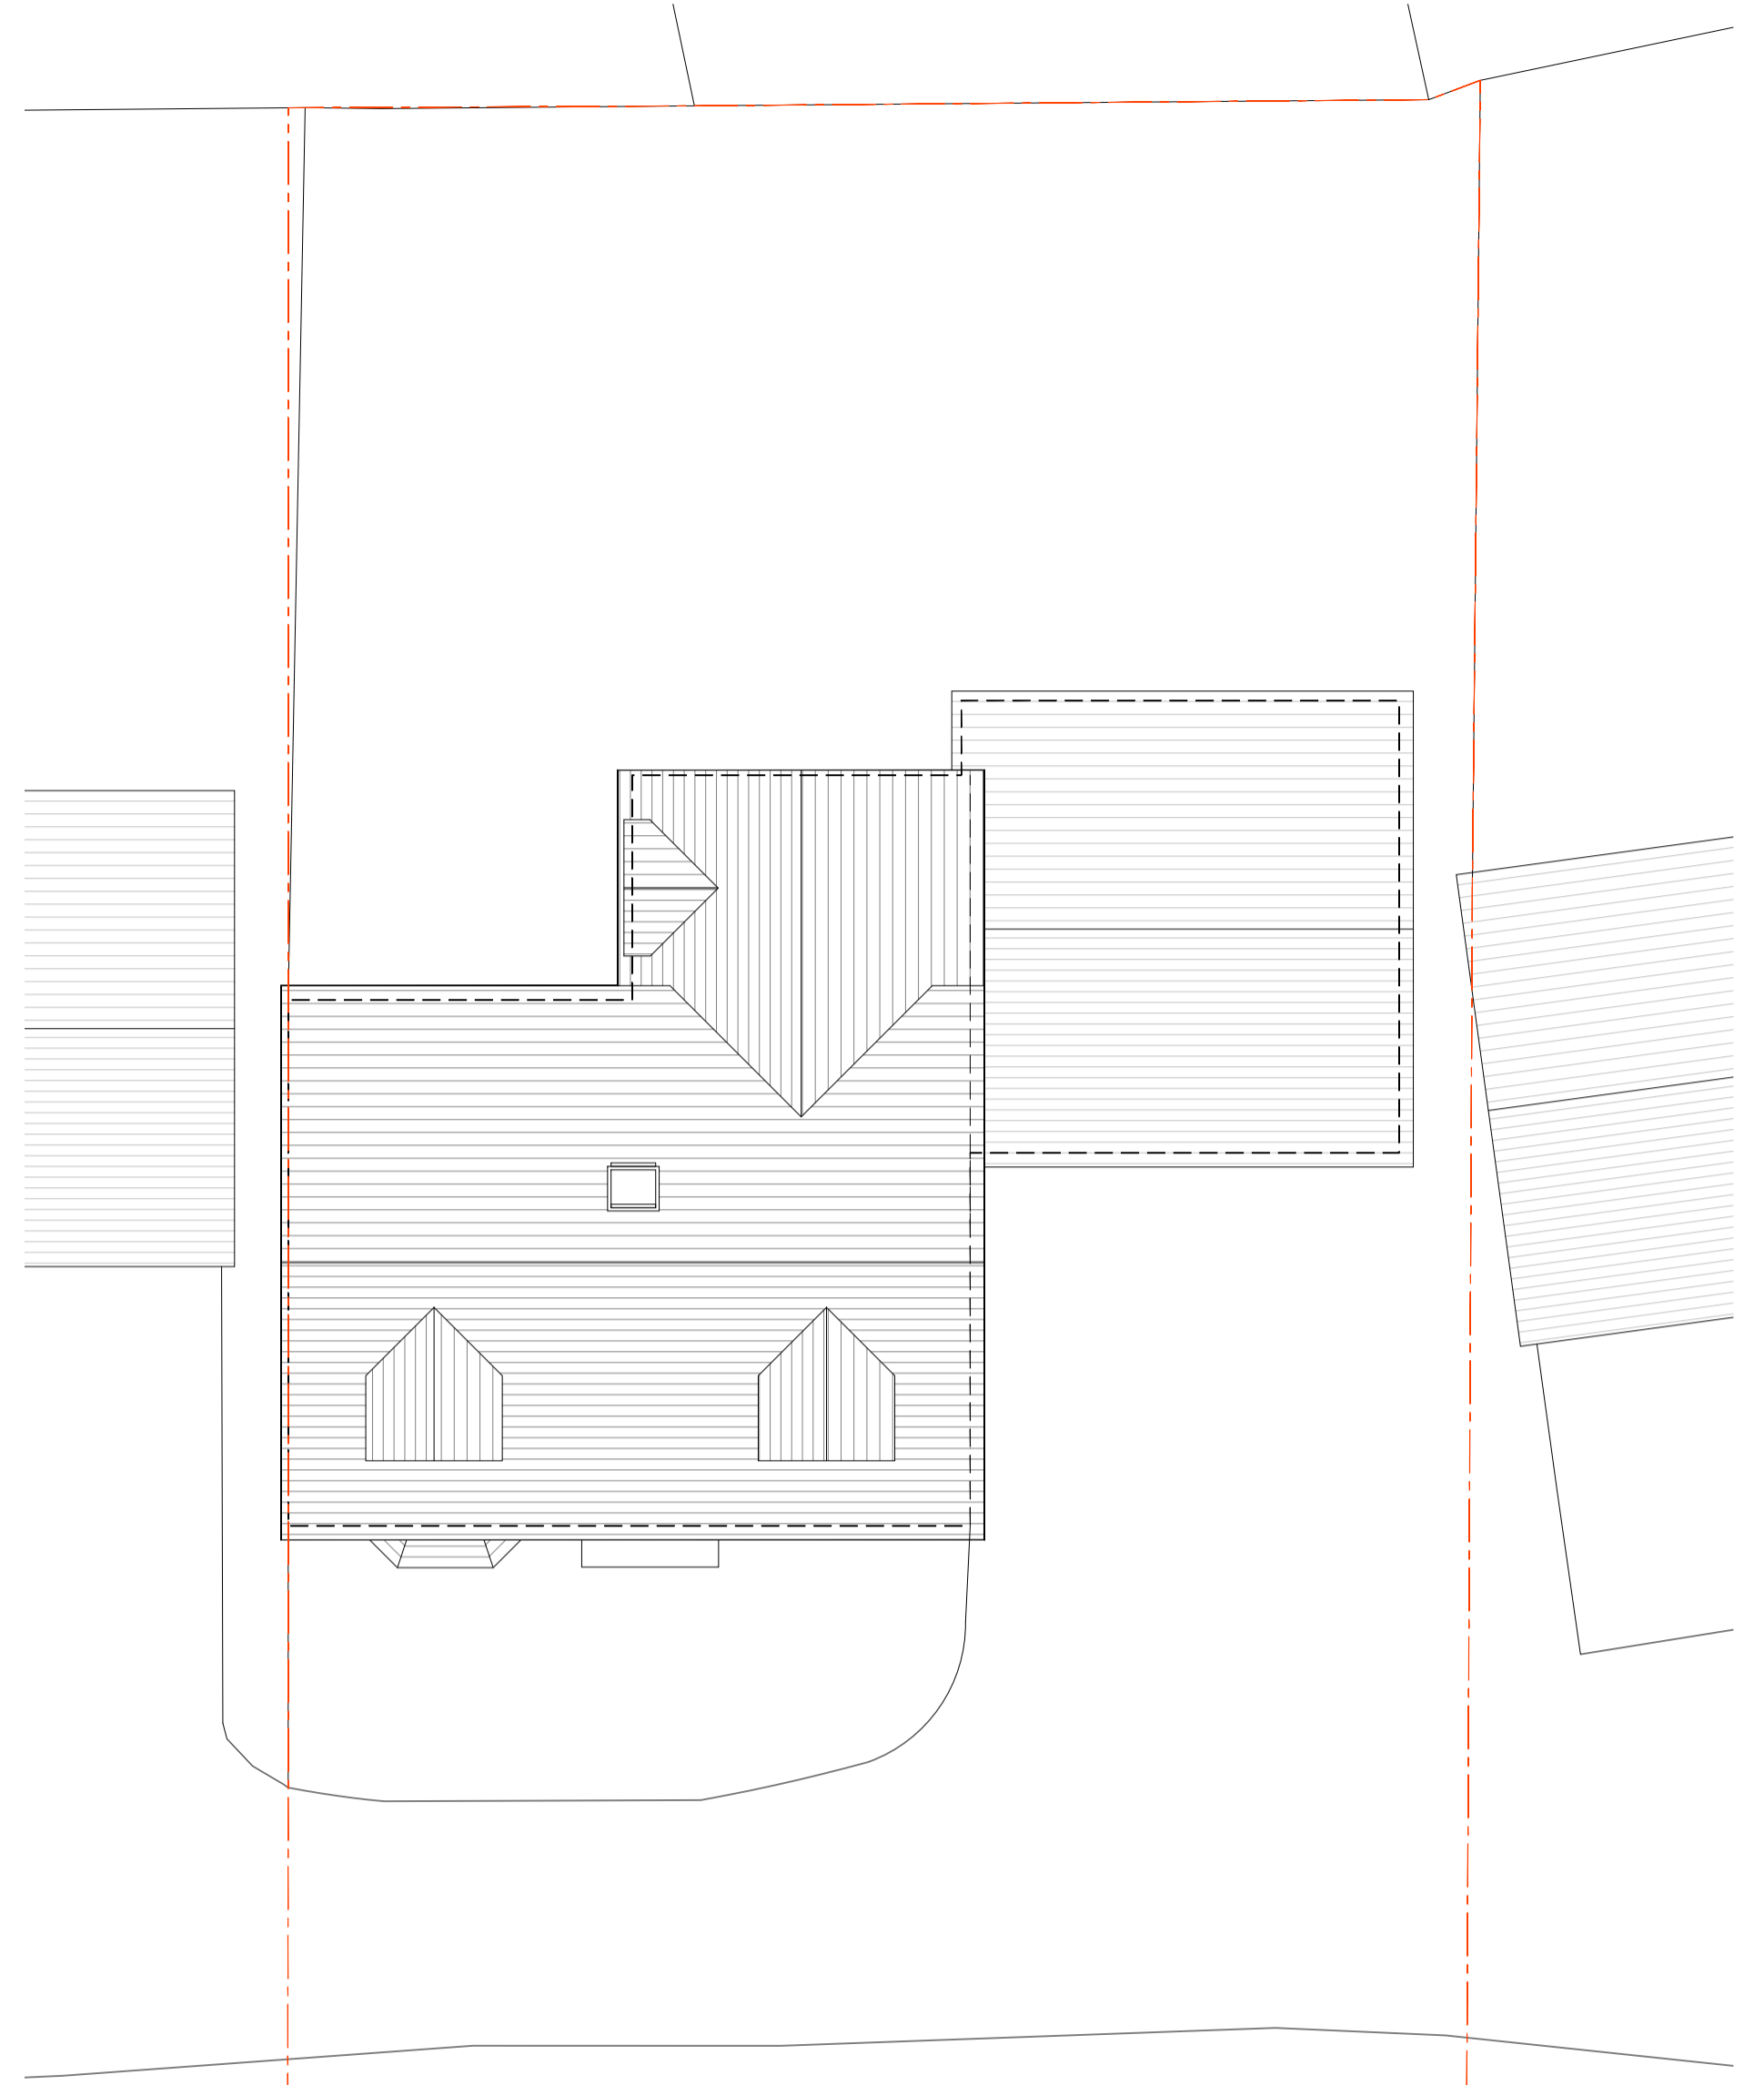

roof plan - 1:100

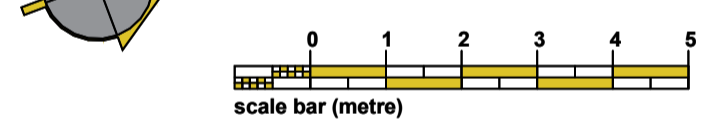


front elevation - 1:100



No. 42



No. 44

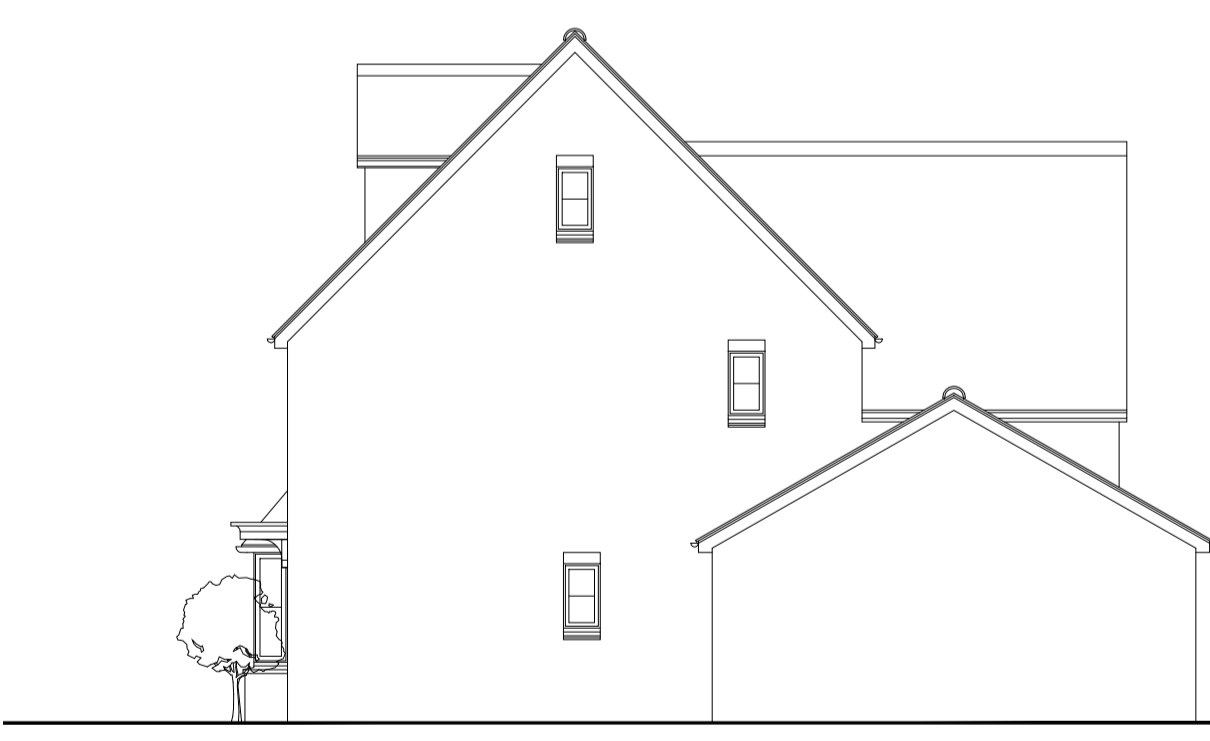

side elevation - 1:100



rear elevation - 1:100




No. 42



No. 40



side elevation - 1:100



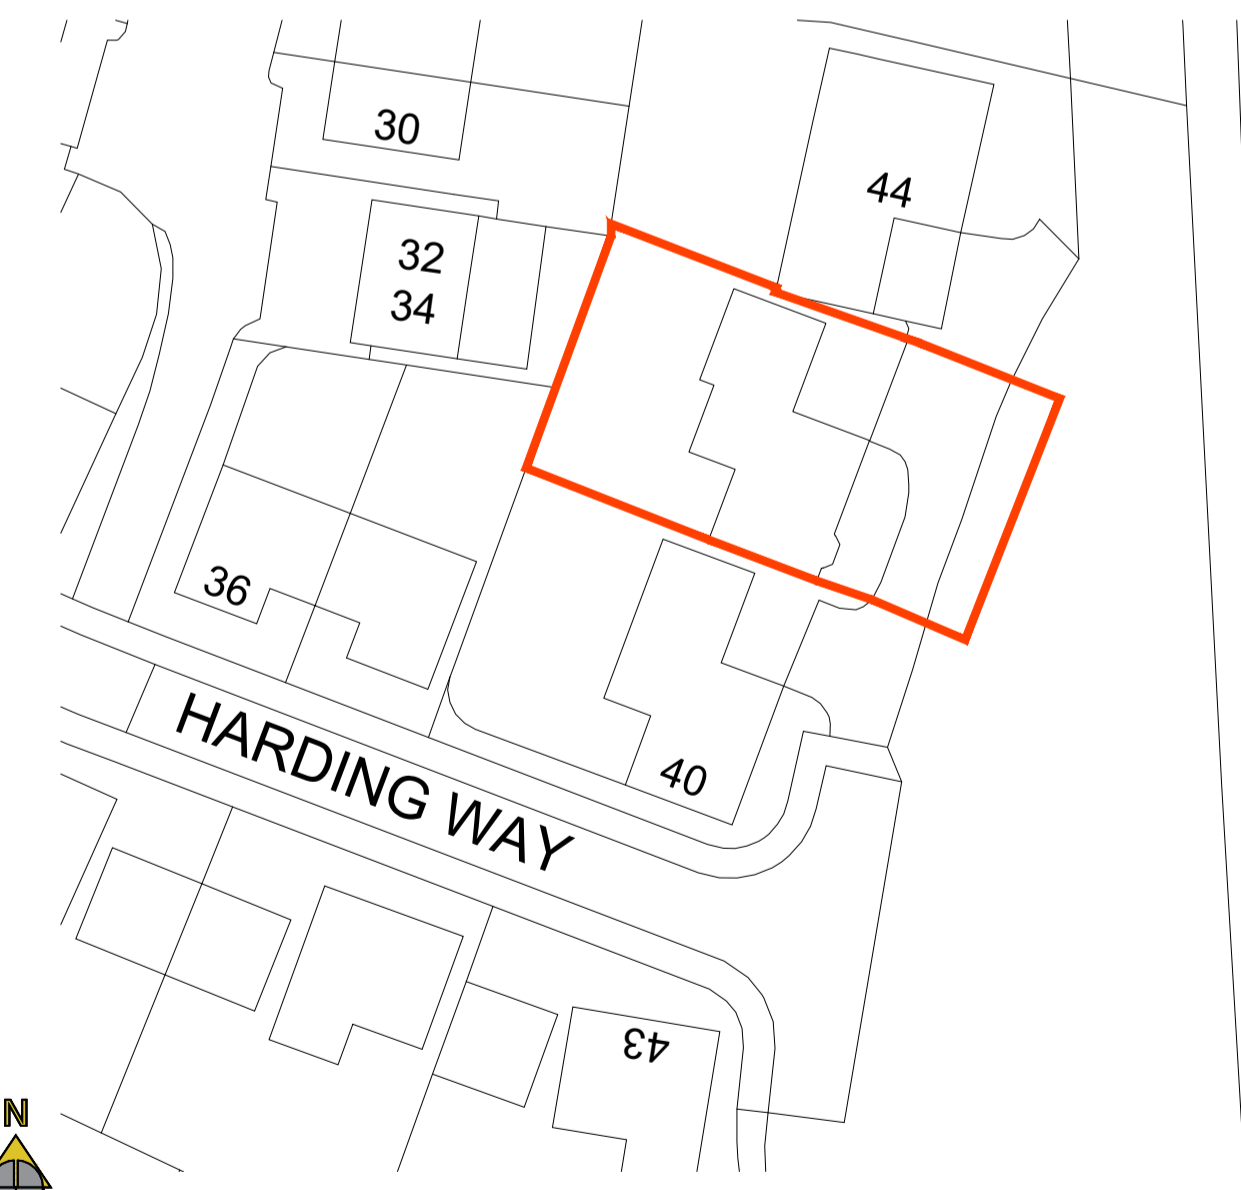


block plan - 1:500



B- Mar'24 Existing window added to first floor plan  
 A- Mar'24 Boundary updated to match Title Plan  
 Rev | Date | Description


<b>MONK HOUSE</b> ARCHITECT.	CLIENT	Jackie Chan & Robert Clegg	DRAWING	02 Existing Plans & Elevations	ADDRESS	42 Harding Way Marcham Oxfordshire OX13 6FJ
	PROJECT	23020	DATE	Nov'23	SCALE	as labeled (A1)
			REVISION	B		

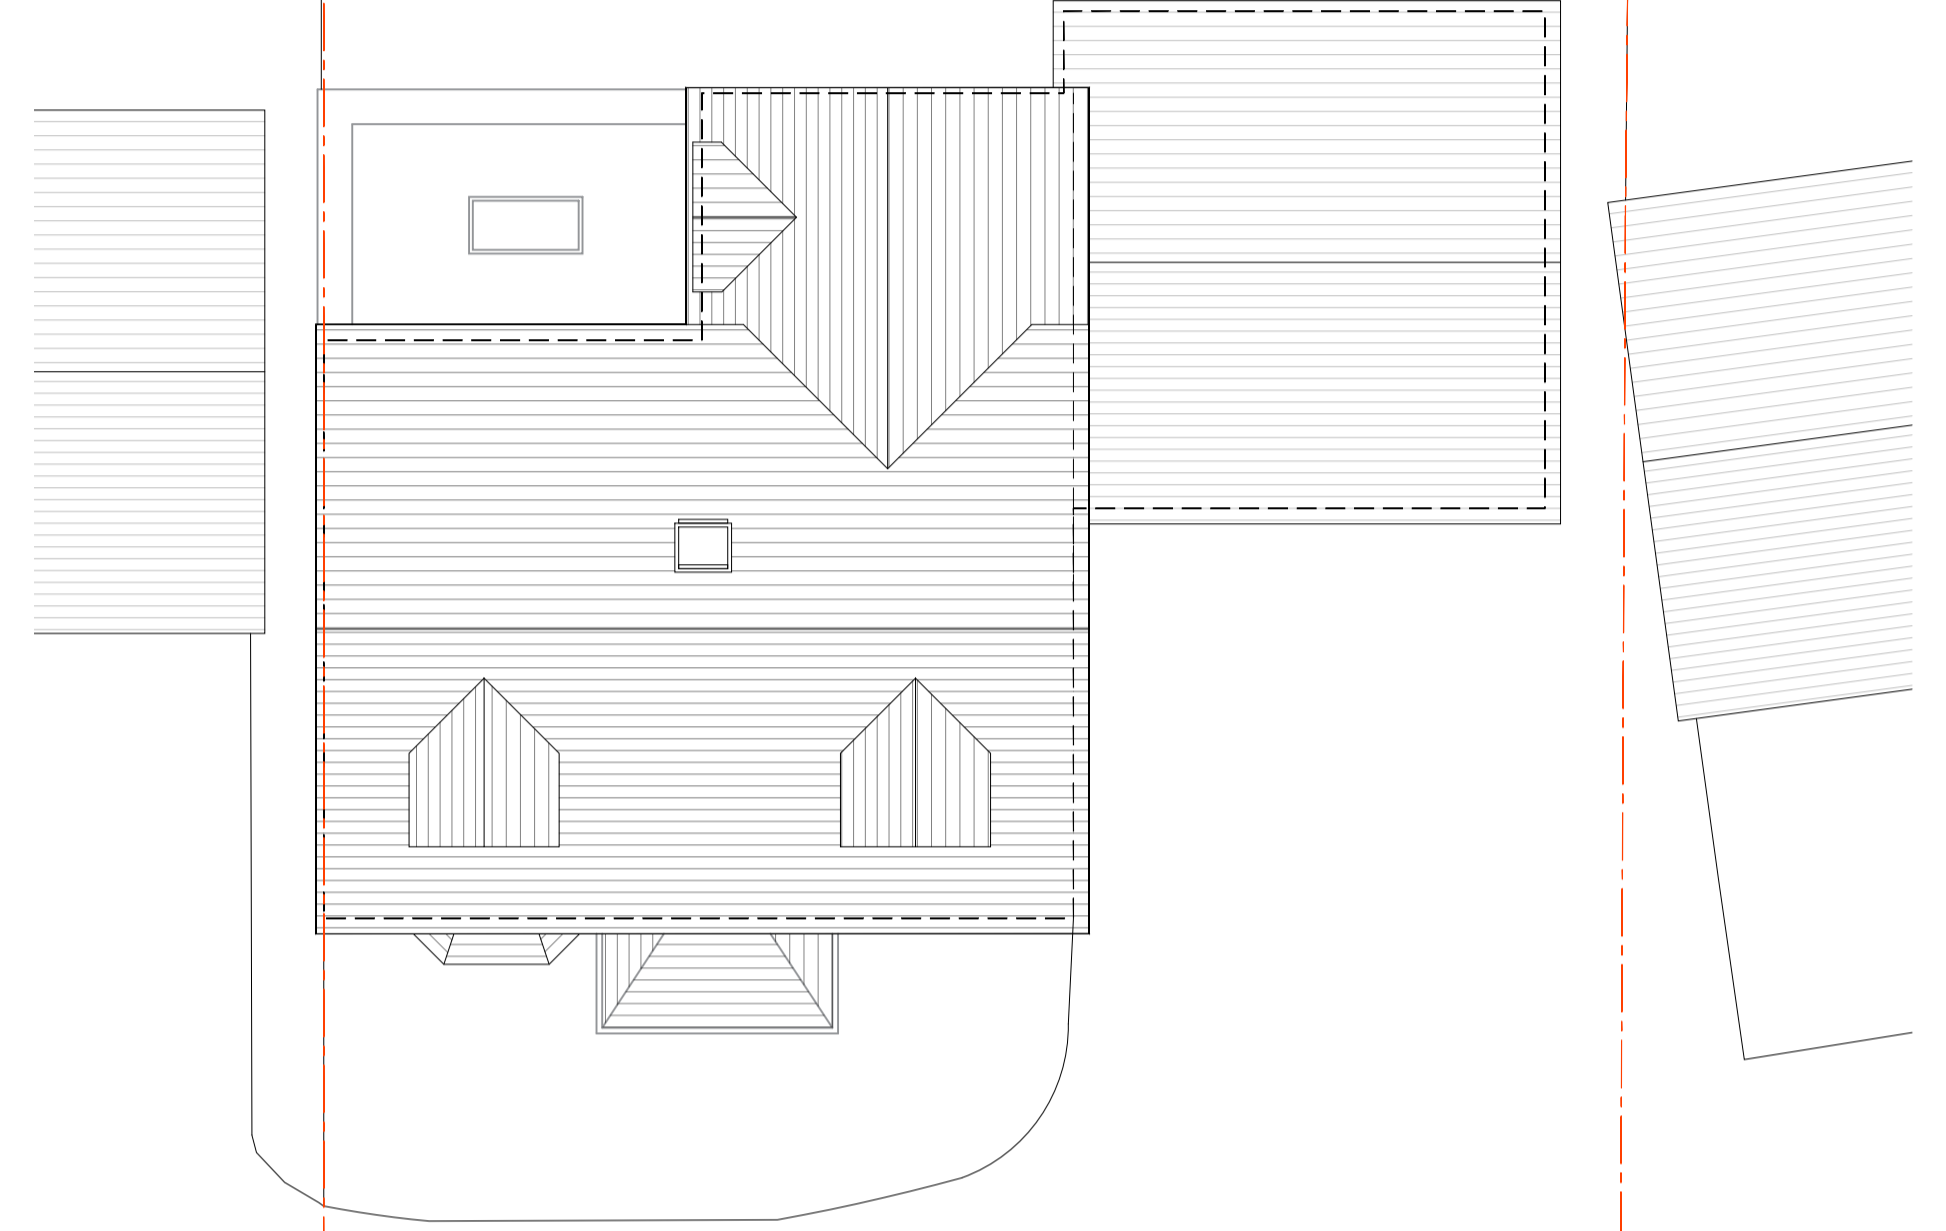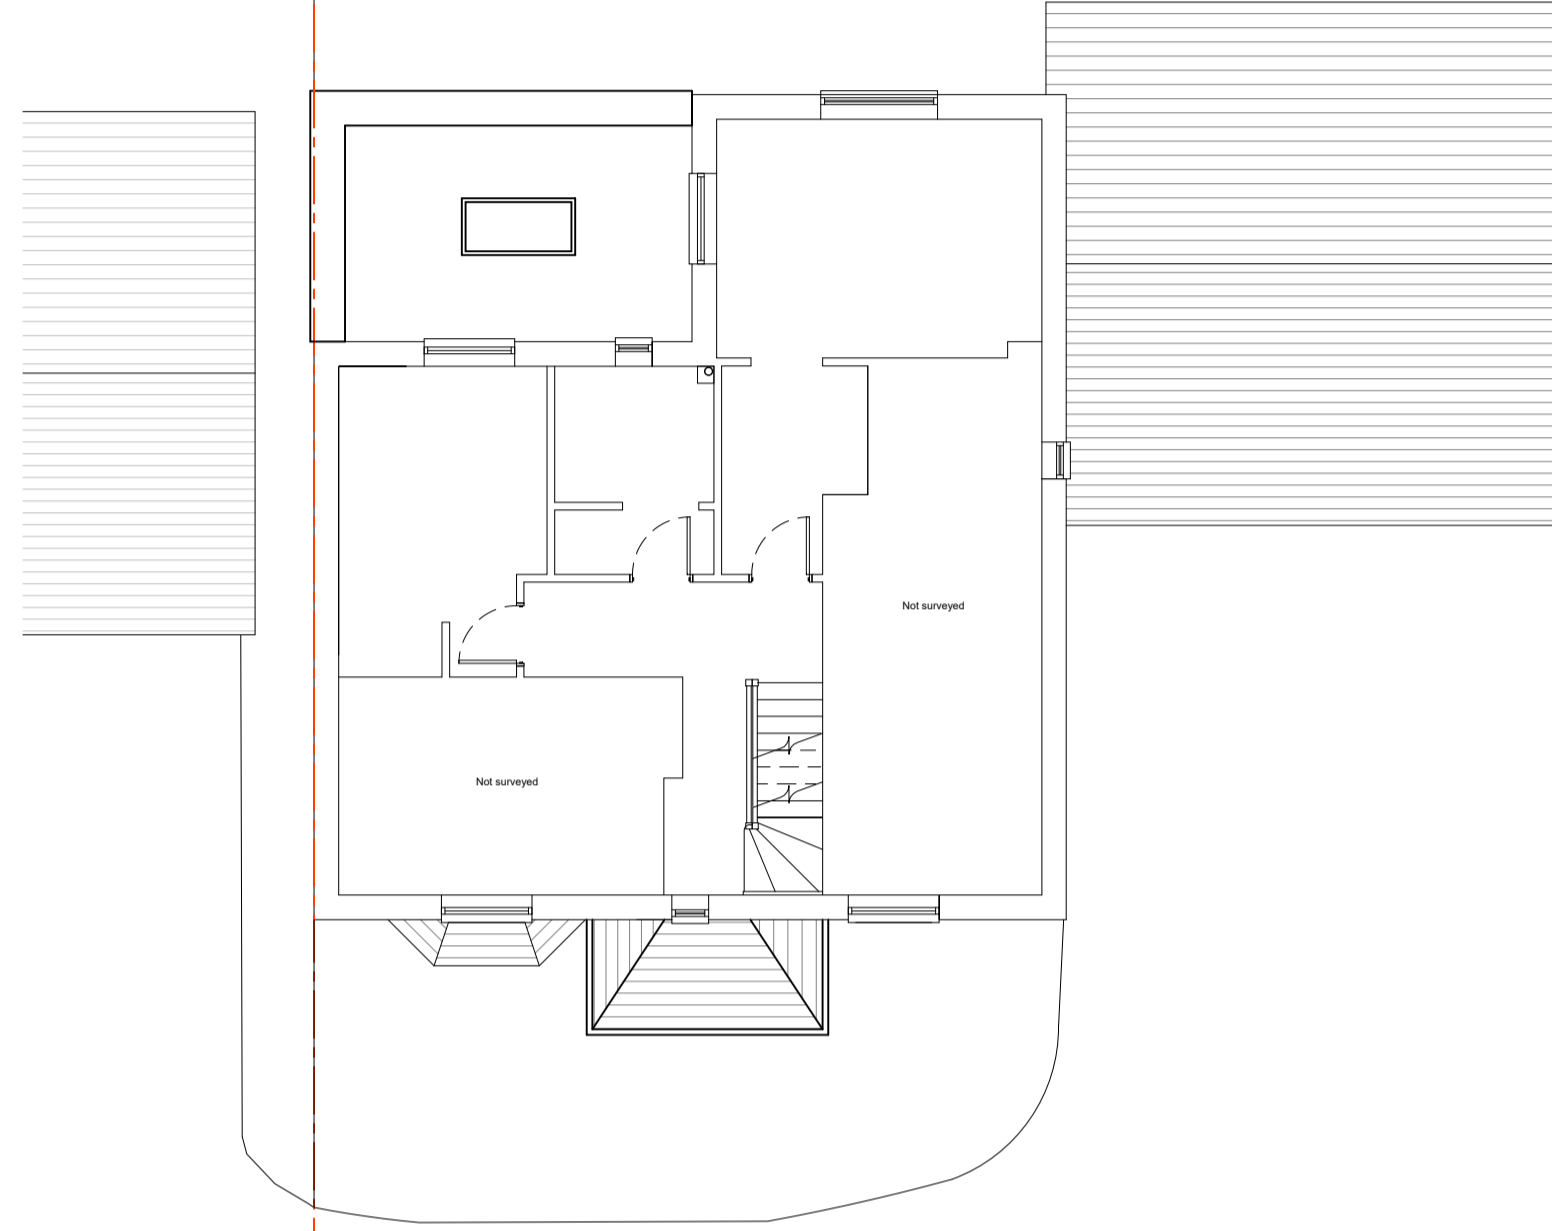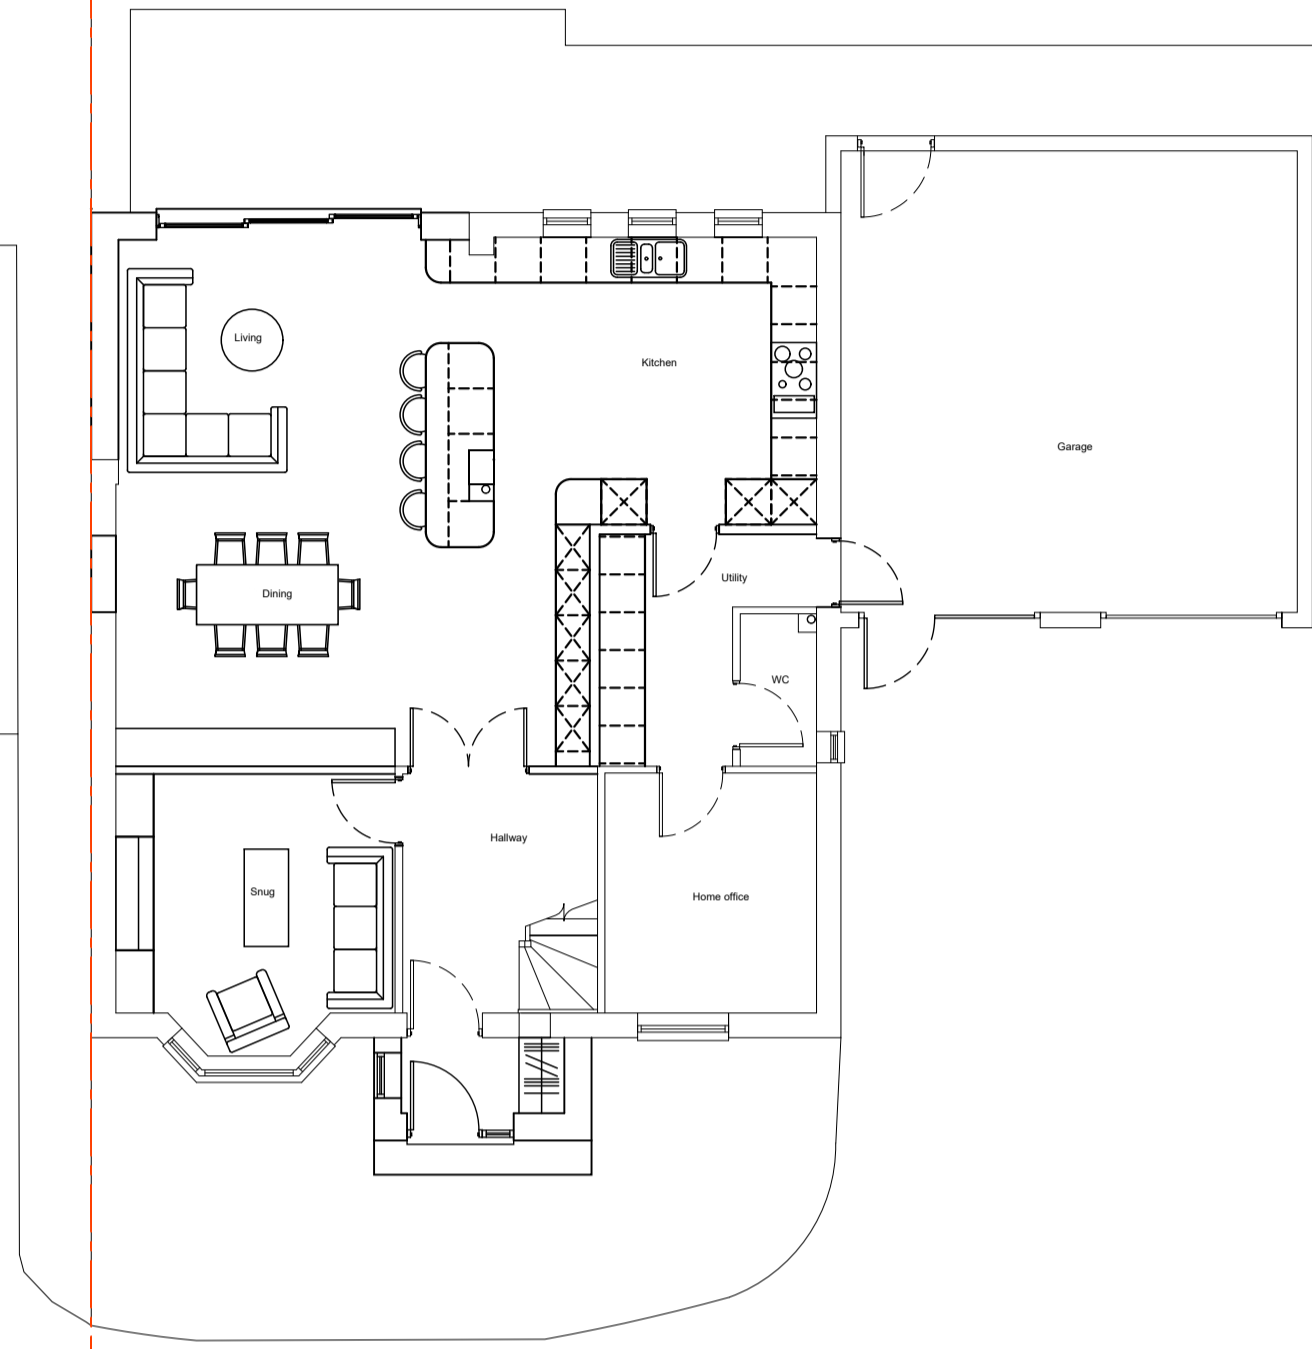

ground floor plan - 1:100

first floor plan - 1:100

roof plan - 1:100

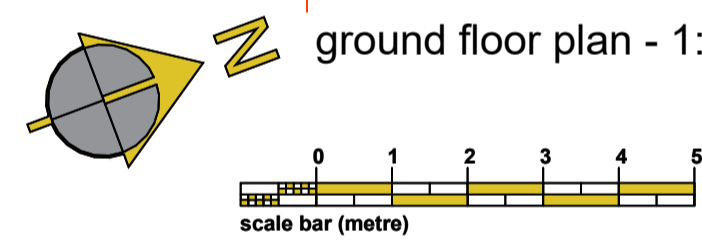


front elevation - 1:100



No. 42



No. 44

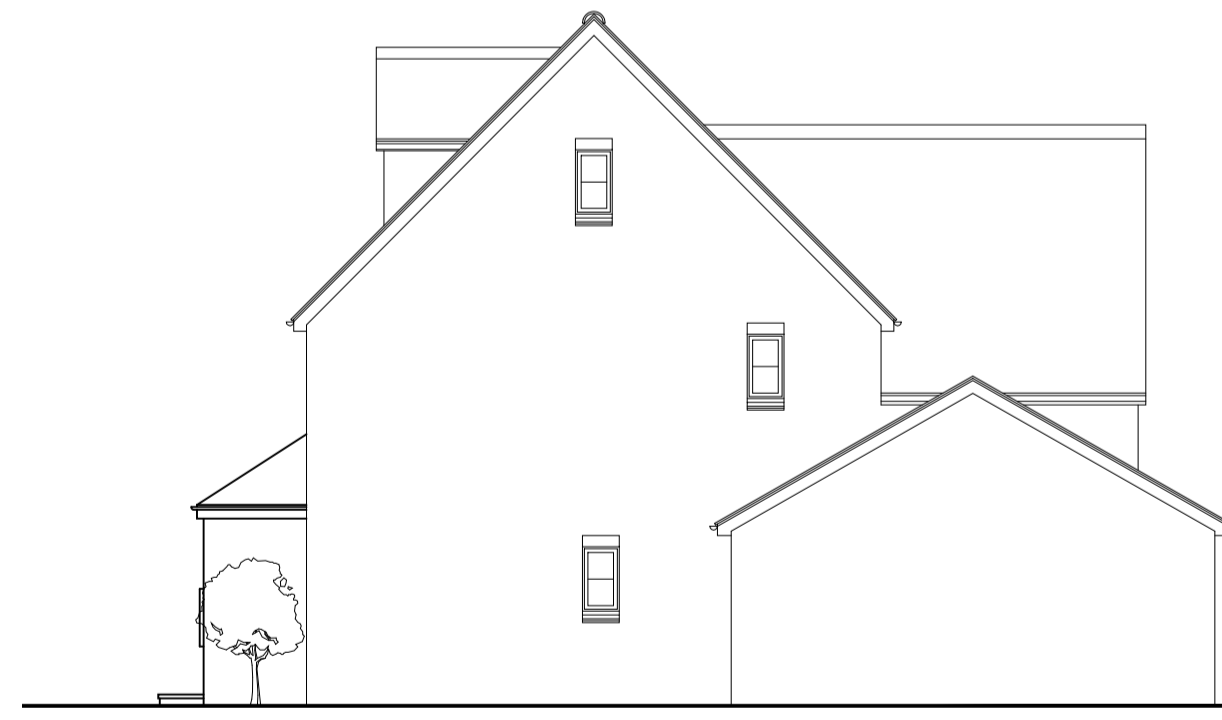

side elevation - 1:100



No. 44

rear elevation - 1:100




No. 42



No. 40



side elevation - 1:100

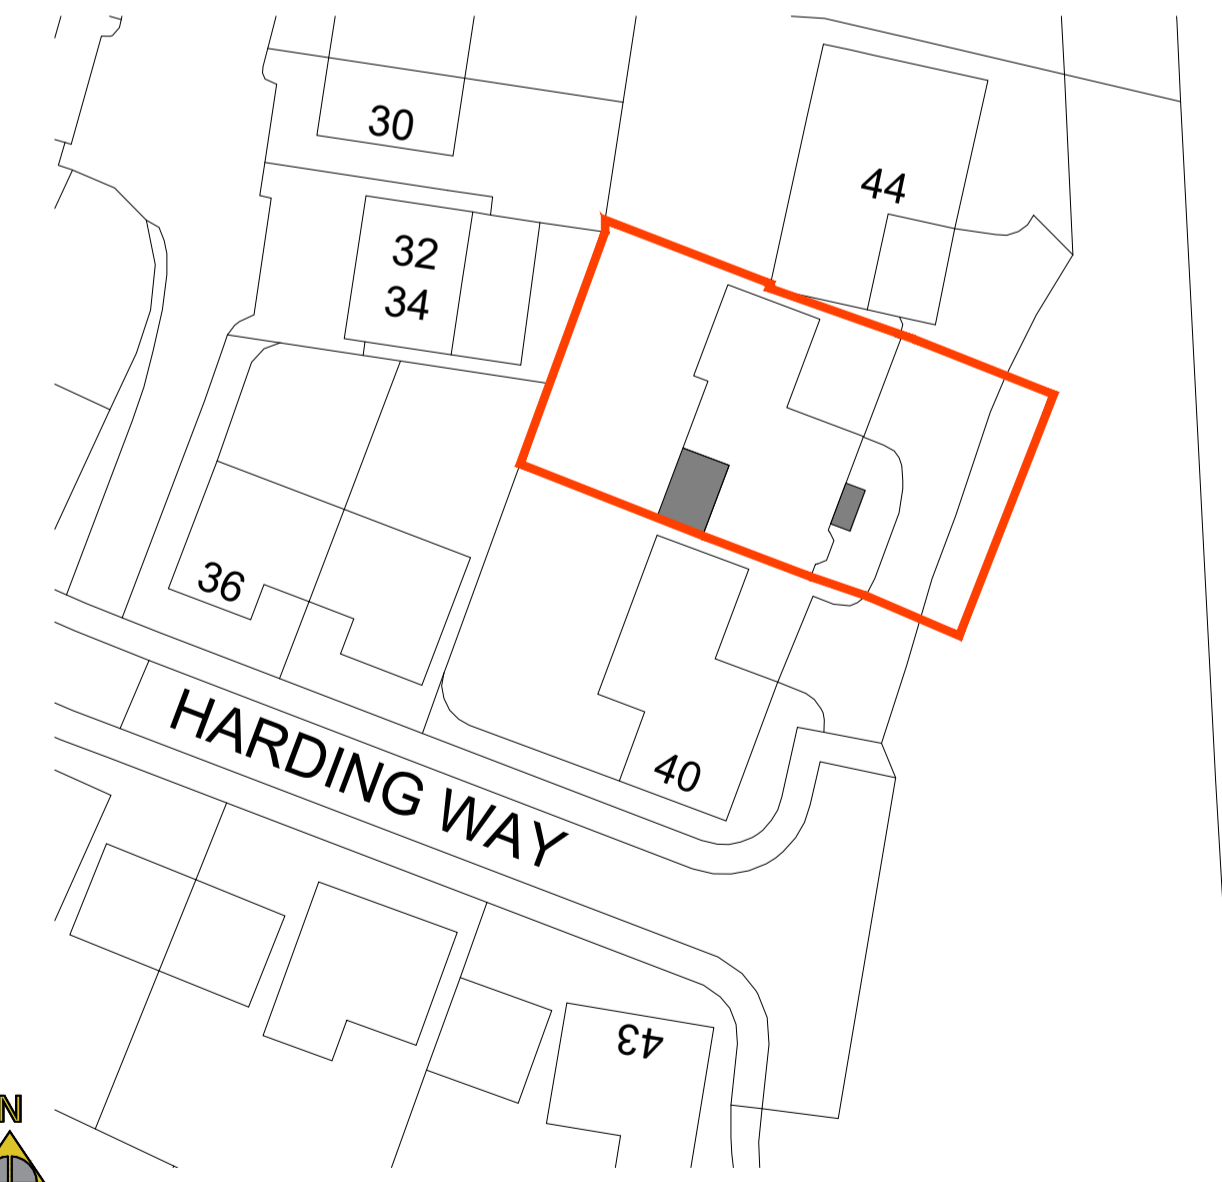

block plan - 1:500

C - Apr'24 Porch roof added to FF and roof plans  
 B - Mar'24 Existing window added to first floor plan  
 A - Mar'24 Boundary updated to match Title Plan  
 Rev | Date | Description

<b>MONK HOUSE</b> ARCHITECT.	CLIENT	Jackie Chan & Robert Clegg	DRAWING	11	Proposed Plans & Elevations	ADDRESS	42 Harding Way Marcham Oxfordshire OX13 6FJ
	PROJECT	23020	DATE	Feb'24	SCALE	as labeled (A1)	REVISION