

# Appendix 2





Application No. P24/V1839/FUL

1:500 scale





Vale of White Horse District Council is licensed to use Ordnance Survey mapping for its own business use as a member of the Public Sector Mapping Agreement.

Persons viewing this mapping should contact Ordnance Survey copyright for advice where they wish to use Ordnance Survey mapping for their own use.

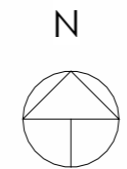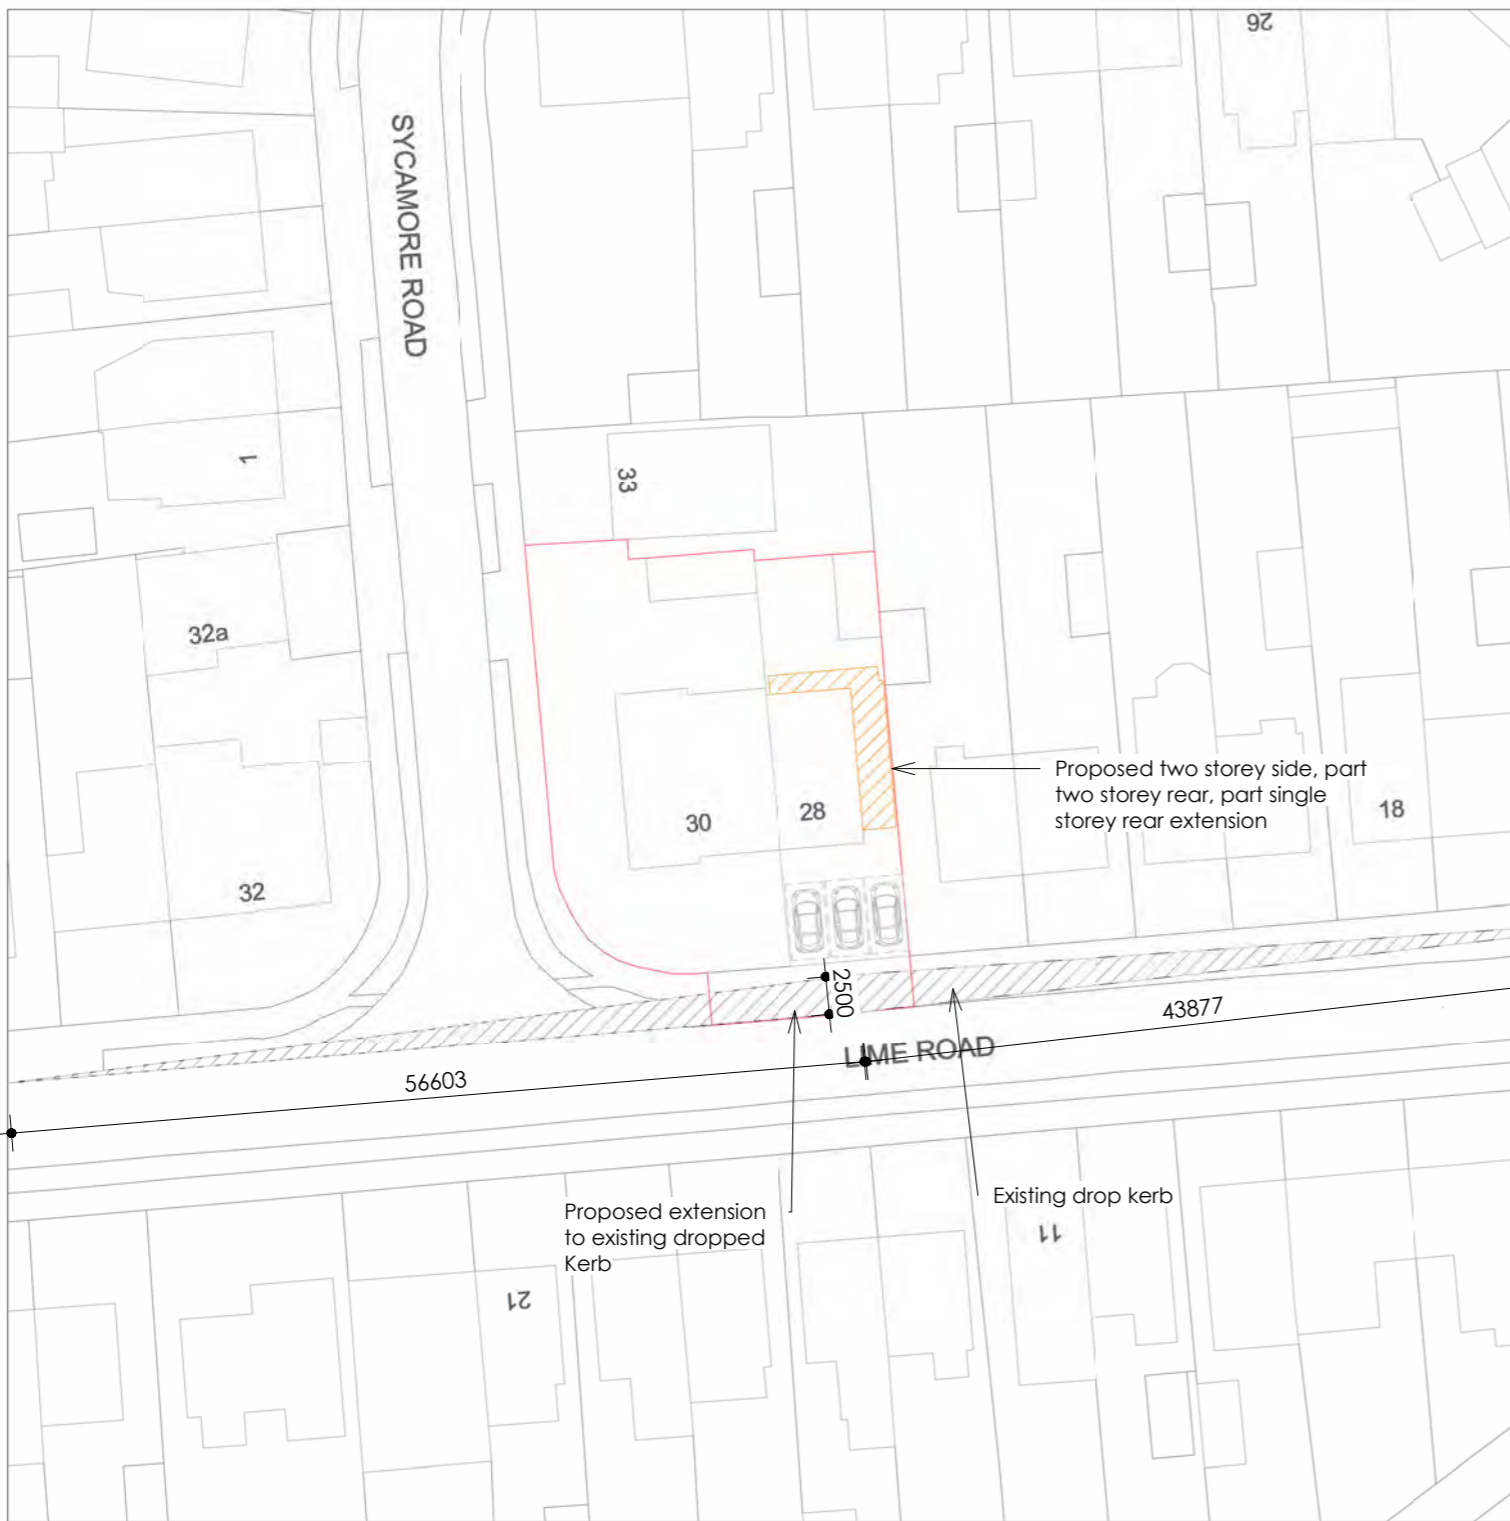

%%169Crown Copyright and database rights 2024 OS Licence no. AC0000849896

Proposed Block Plan


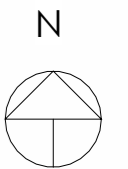
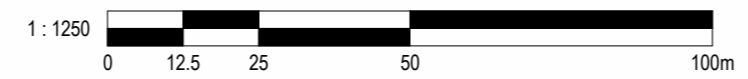


%%169Crown Copyright and database rights 2024 OS Licence no. AC0000849896

Proposed Site Location Plan



DESCRIPTION PLANNING		GENERAL NOTES: THIS DRAWING IS FOR PLANNING USE ONLY DO NOT USE THIS DRAWING FOR ANY PURPOSE OTHER THAN FOR WHICH IT WAS ISSUED. STRUCTURAL DESIGN AND BUILDING CONTROL APPROVAL IS REQUIRED BEFORE CONSTRUCTION COMMENCES. THIS DRAWING IS SUBJECT TO COPYRIGHT DO NOT REPRODUCE THIS DRAWING WITHOUT PRIOR PERMISSION.	DETAIL 28 Lime Road, Oxford OX2 9EG		CLIENT <b>Co-Living Capital LTD</b>		
STATUS P			SHEET Proposed Site location & Block Plan		Date 24/09/2024	Project number OXL-27-24-01	Scale (@ A3) As indicated
				Drawn by OF	DRAWING NUMBER OXL-27-24-10		REV B
				Checked by OF			

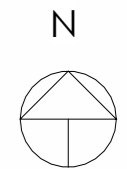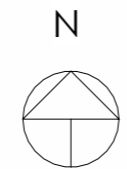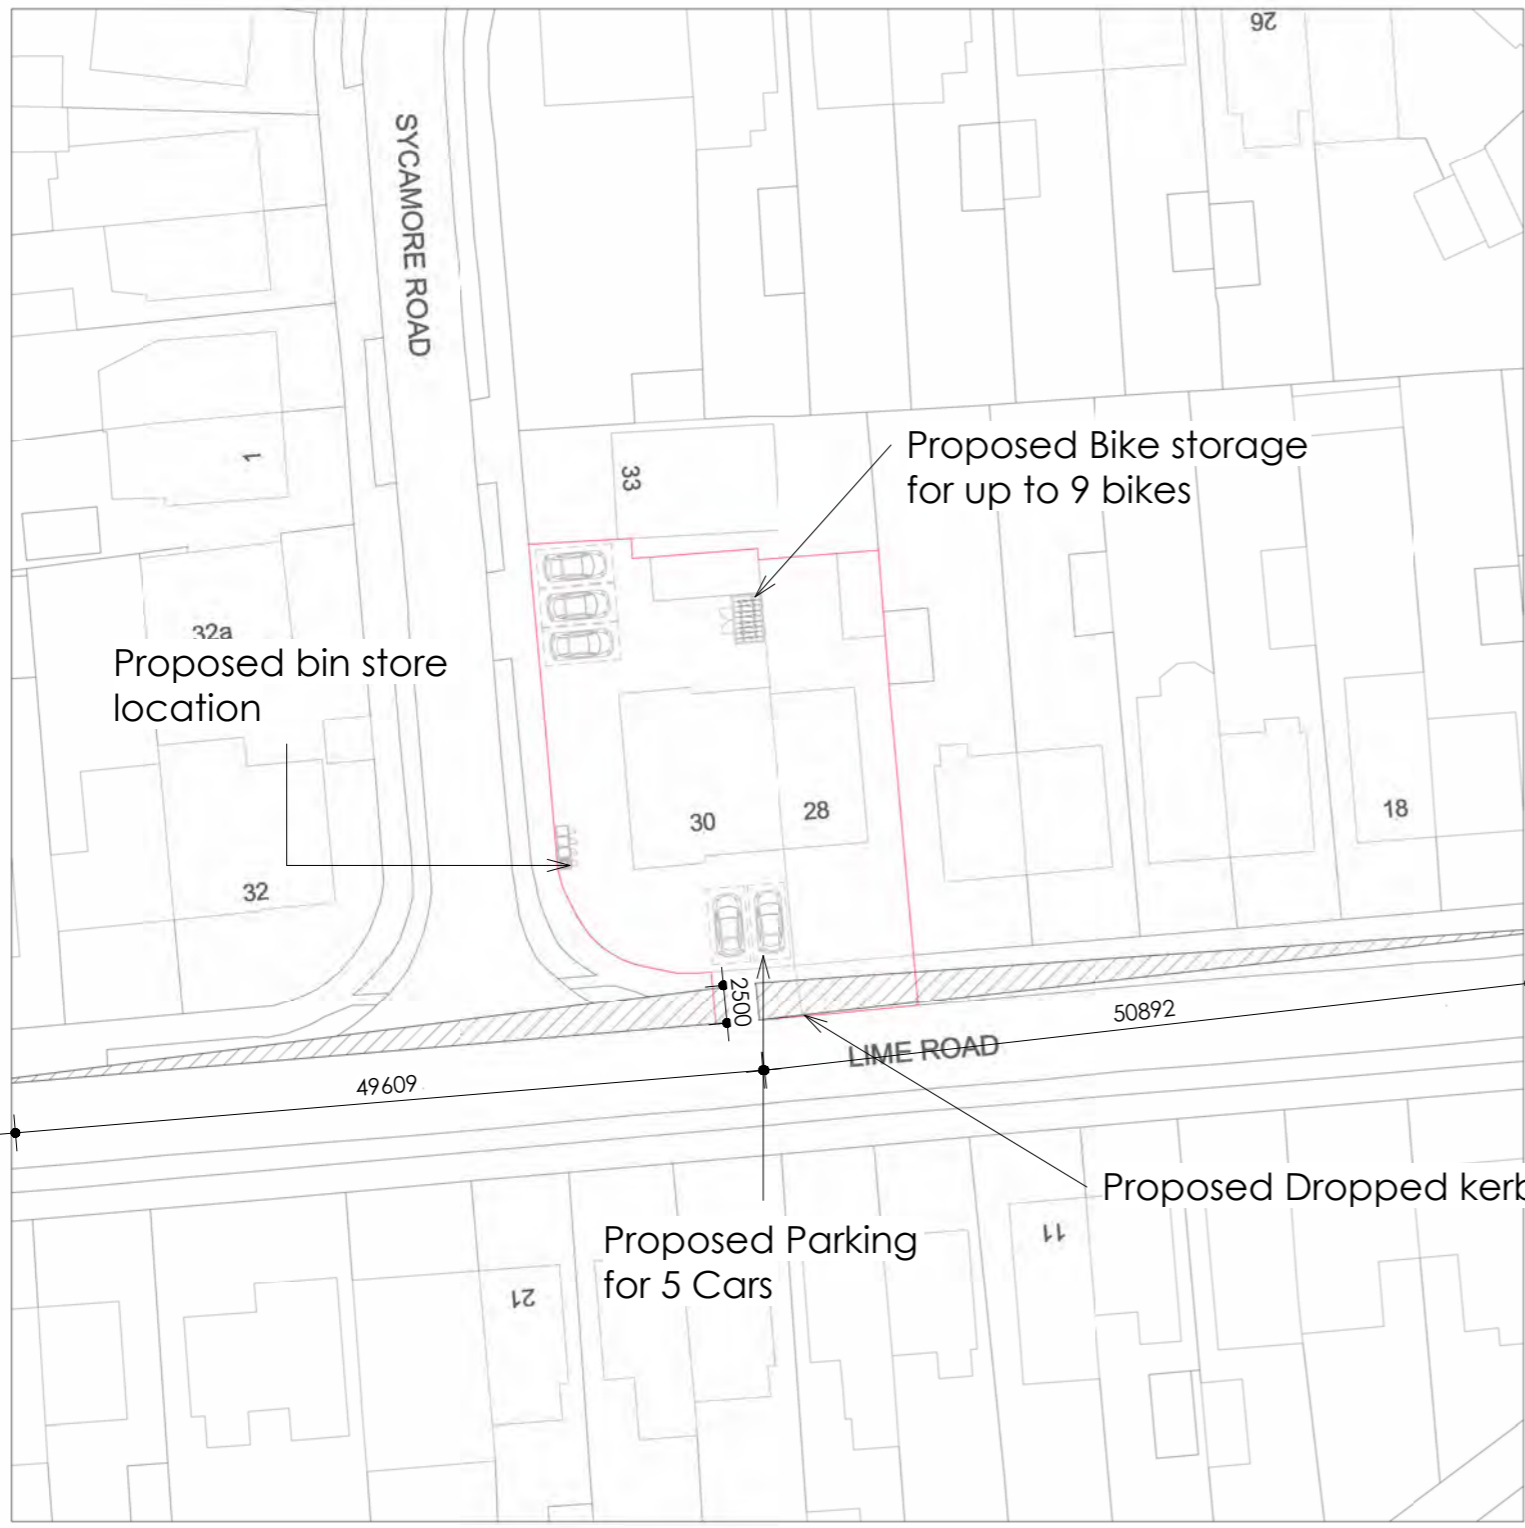


%%169Crown Copyright and database rights 2024 OS Licence no. AC0000849896

Proposed Site Location Plan



%%169Crown Copyright and database rights 2024 OS Licence no. AC0000849896

Proposed Block Plan

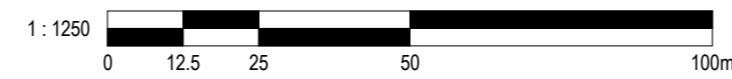

DESCRIPTION PLANNING		GENERAL NOTES: THIS DRAWING IS FOR PLANNING USE ONLY DO NOT USE THIS DRAWING FOR ANY PURPOSE OTHER THAN FOR WHICH IT WAS ISSUED. STRUCTURAL DESIGN AND BUILDING CONTROL APPROVAL IS REQUIRED BEFORE CONSTRUCTION COMMENCES. THIS DRAWING IS SUBJECT TO COPYRIGHT DO NOT REPRODUCE THIS DRAWING WITHOUT PRIOR PERMISSION.	DETAIL 30 Lime Road, Oxford OX2 9EG		CLIENT <b>Co-Living Capital LTD</b>		
STATUS P			SHEET Proposed Site Location & Block Plan	Date 24/09/2024	Project number OXL-27-24-01	Scale (@ A3) As indicated	
		Checked by OF		DRAWING NUMBER OXL-27-24-12		REV B	




Proposed Front Elevation



Proposed Rear Elevation


Proposed windows to match style and colour of existing dwelling

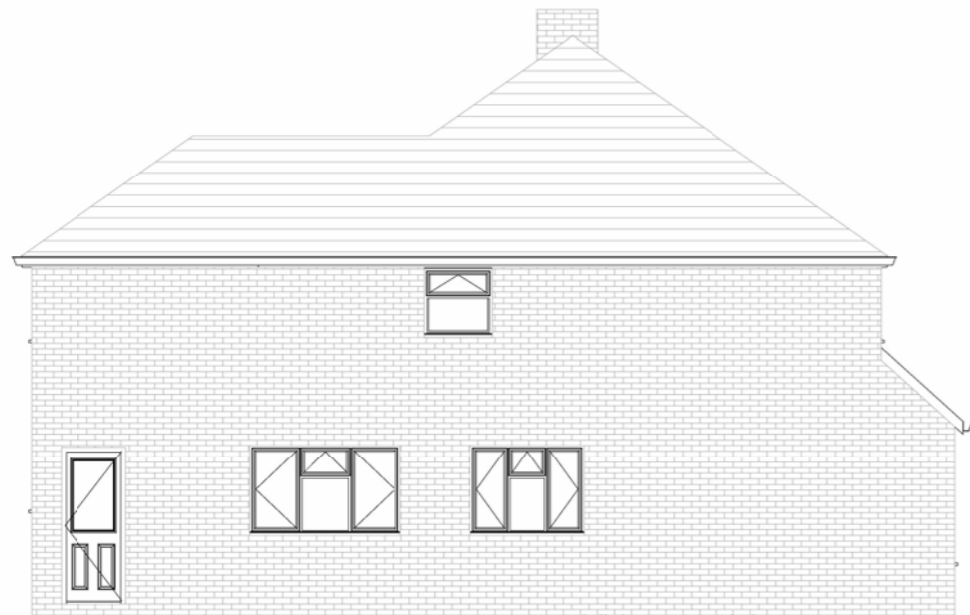

Proposed Side A Elevation



Proposed Side B Elevation

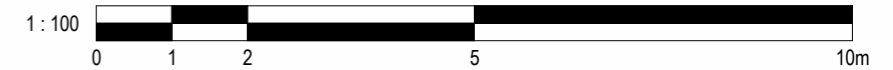

DESCRIPTION PLANNING		GENERAL NOTES: THIS DRAWING IS FOR PLANNING USE ONLY DO NOT USE THIS DRAWING FOR ANY PURPOSE OTHER THAN FOR WHICH IT WAS ISSUED. STRUCTURAL DESIGN AND BUILDING CONTROL APPROVAL IS REQUIRED BEFORE CONSTRUCTION COMMENCES. THIS DRAWING IS SUBJECT TO COPYRIGHT DO NOT REPRODUCE THIS DRAWING WITHOUT PRIOR PERMISSION.	DETAIL 30 Lime Road, Oxford OX2 9EG		CLIENT <b>Co-Living Capital LTD</b>	
STATUS P			SHEET Proposed Elevations		Date 13/09/2024	Project number OXL-27-24-01
				Drawn by OF	DRAWING NUMBER OXL-27-24-08	
				Checked by OF	REV A	




Proposed Front Elevation

Proposed windows to match style and colour of existing dwelling




Proposed Rear Elevation

Proposed extensions to be finished in brickwork to match existing dwelling

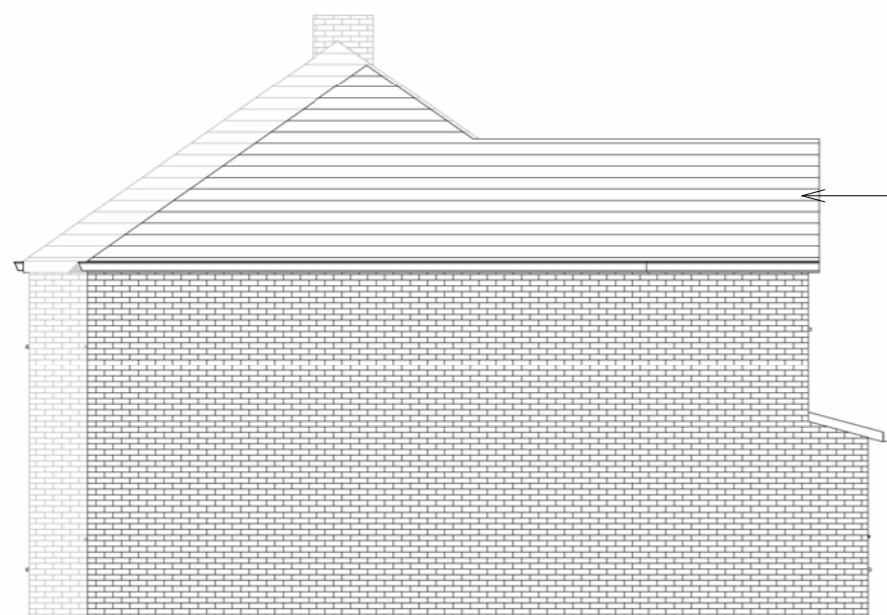


Proposed Side A Elevation

Proposed roof tiles to match style and colour of existing dwelling

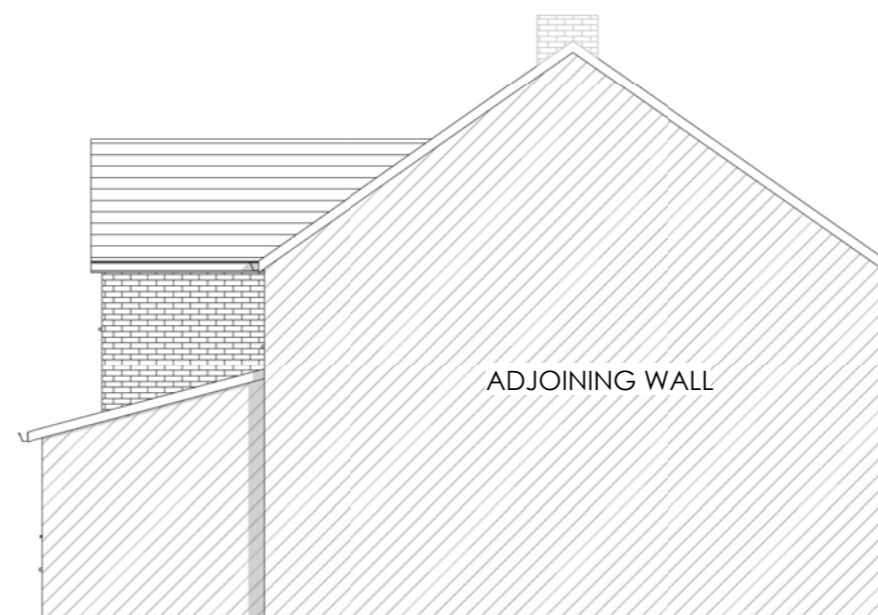


Proposed Side B Elevation

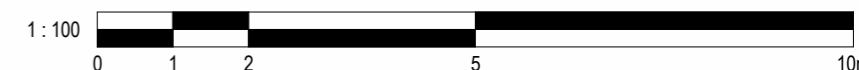


DESCRIPTION PLANNING		GENERAL NOTES: THIS DRAWING IS FOR PLANNING USE ONLY DO NOT USE THIS DRAWING FOR ANY PURPOSE OTHER THAN FOR WHICH IT WAS ISSUED. STRUCTURAL DESIGN AND BUILDING CONTROL APPROVAL IS REQUIRED BEFORE CONSTRUCTION COMMENCES. THIS DRAWING IS SUBJECT TO COPYRIGHT DO NOT REPRODUCE THIS DRAWING WITHOUT PRIOR PERMISSION.	DETAIL 28 Lime Road, Oxford OX2 9EG		CLIENT <b>Co-Living Capital LTD</b>		
STATUS P			SHEET Proposed Elevations	Date 13/09/2024	Project number OXL-27-24-01	Scale (@ A3) 1 : 100	
		Drawn by OF		DRAWING NUMBER OXL-27-24-04		REV A	
		Checked by OF					


Dashed lines indicate wall to be demolished and removed from site

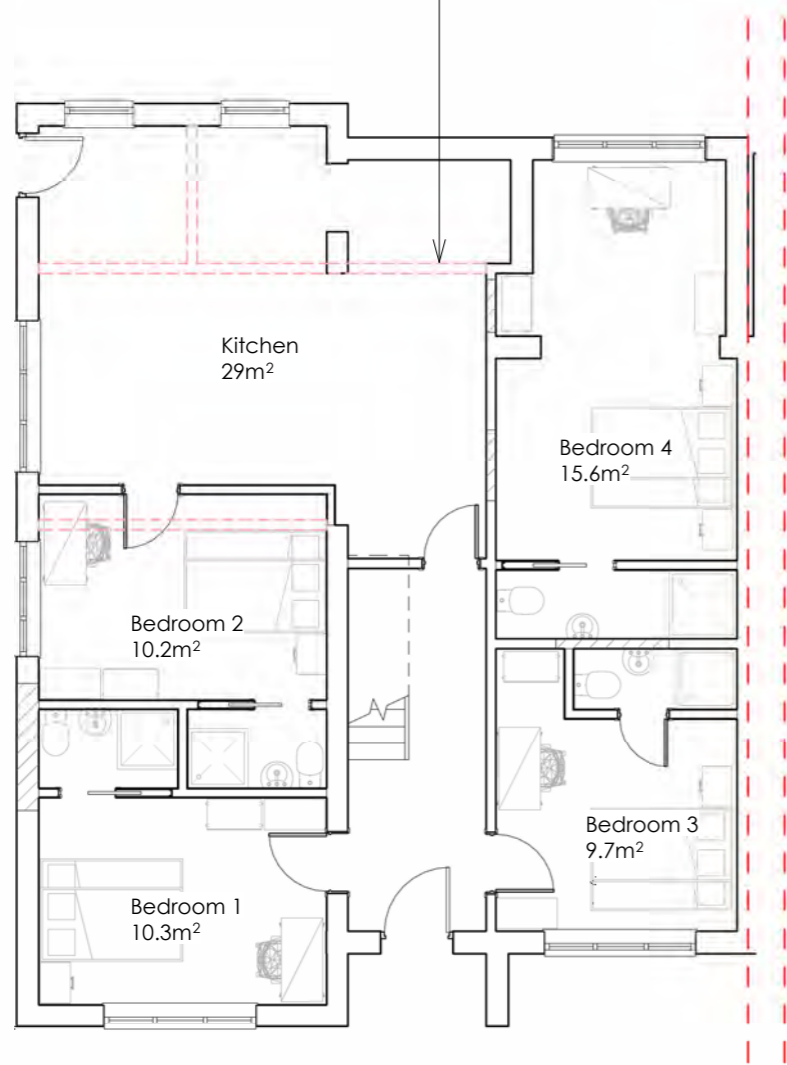


Proposed Ground Floor

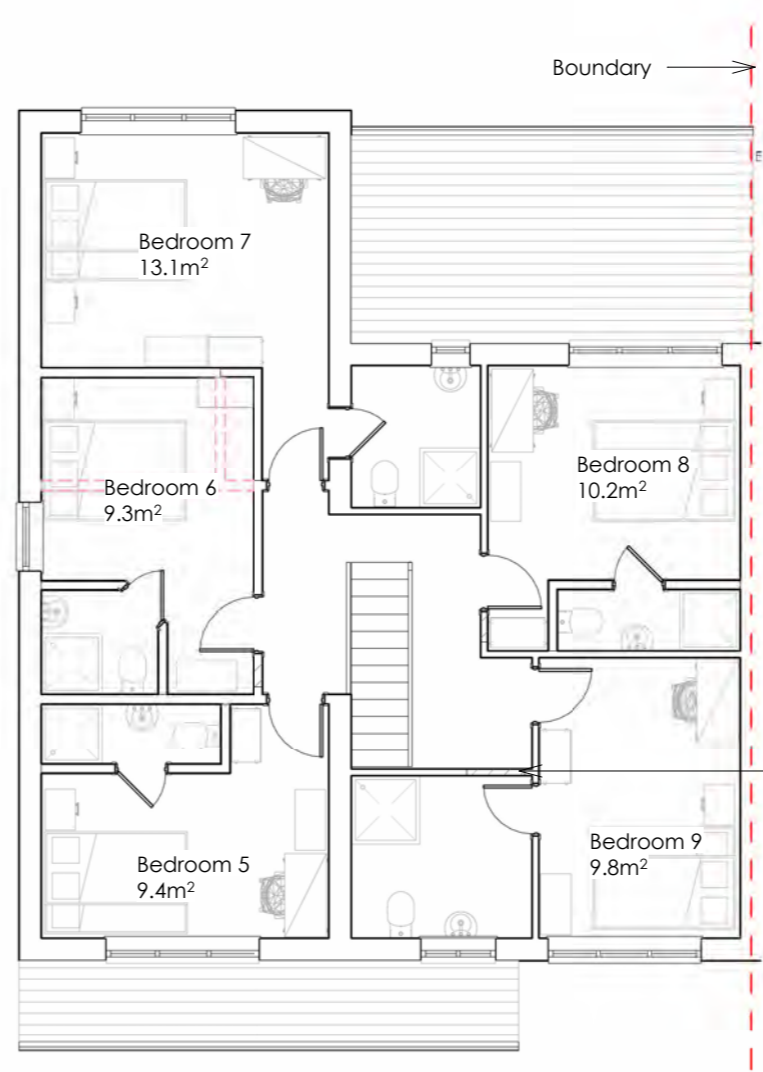

Proposed First Floor

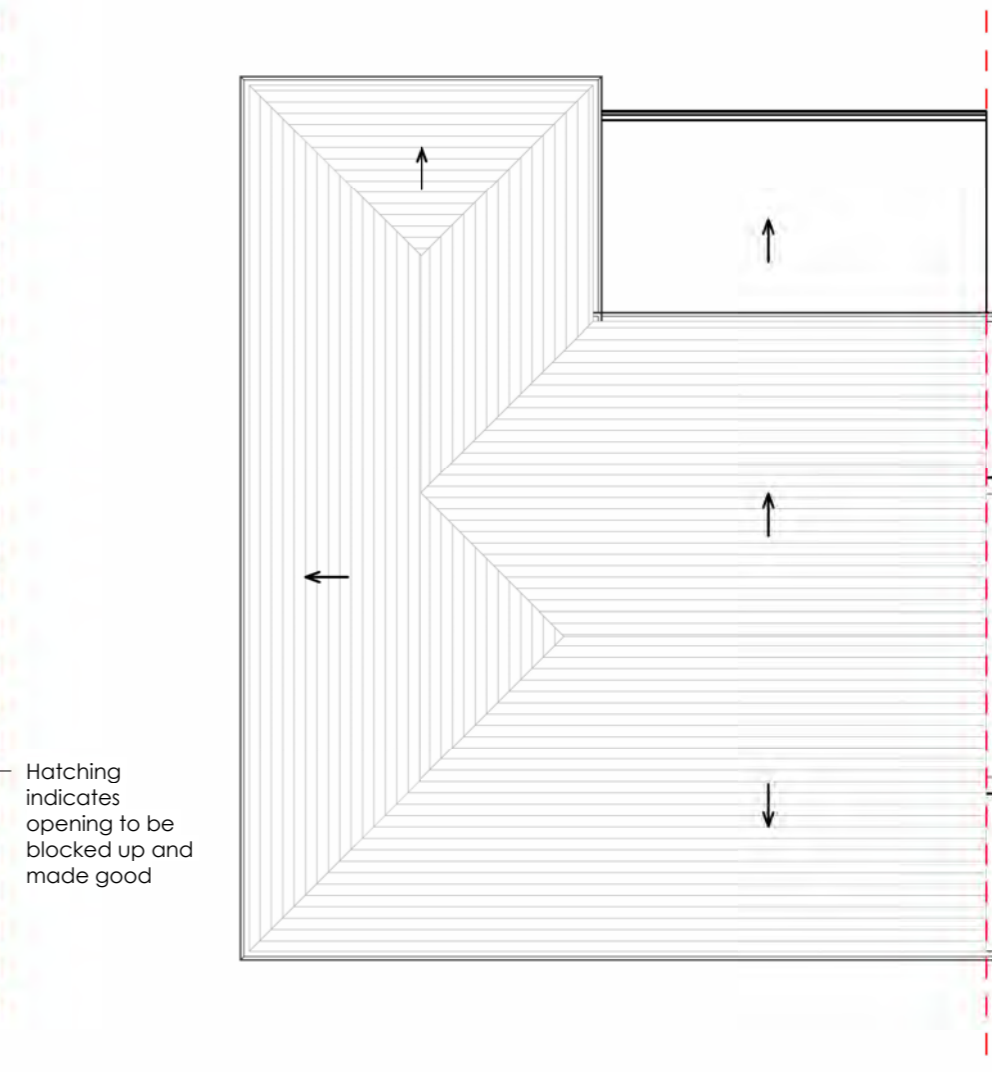

Proposed Roof Plan

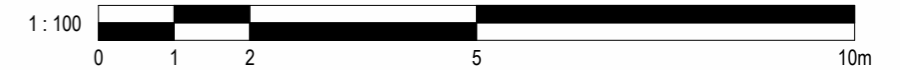


<b>DESCRIPTION</b> PLANNING		<b>GENERAL NOTES:</b> THIS DRAWING IS FOR PLANNING USE ONLY DO NOT USE THIS DRAWING FOR ANY PURPOSE OTHER THAN FOR WHICH IT WAS ISSUED. STRUCTURAL DESIGN AND BUILDING CONTROL APPROVAL IS REQUIRED BEFORE CONSTRUCTION COMMENCES. THIS DRAWING IS SUBJECT TO COPYRIGHT DO NOT REPRODUCE THIS DRAWING WITHOUT PRIOR PERMISSION.	<b>DETAIL</b> 30 Lime Road, Oxford OX2 9EG		<b>CLIENT</b> Co-Living Capital LTD		
<b>STATUS</b> P			<b>SHEET</b> Proposed Floorplans		Date 22/08/2024	Project number OXL-27-24-01	Scale (@ A3) 1 : 100
				Drawn by OF	DRAWING NUMBER OXL-27-24-07		REV
				Checked by OF			

New doors and windows to have a min u-value of 1.4m/kw

Proposed roof tiles to match style and colour of existing dwelling



Boundary

Dashed lines indicate wall to be demolished and removed from site

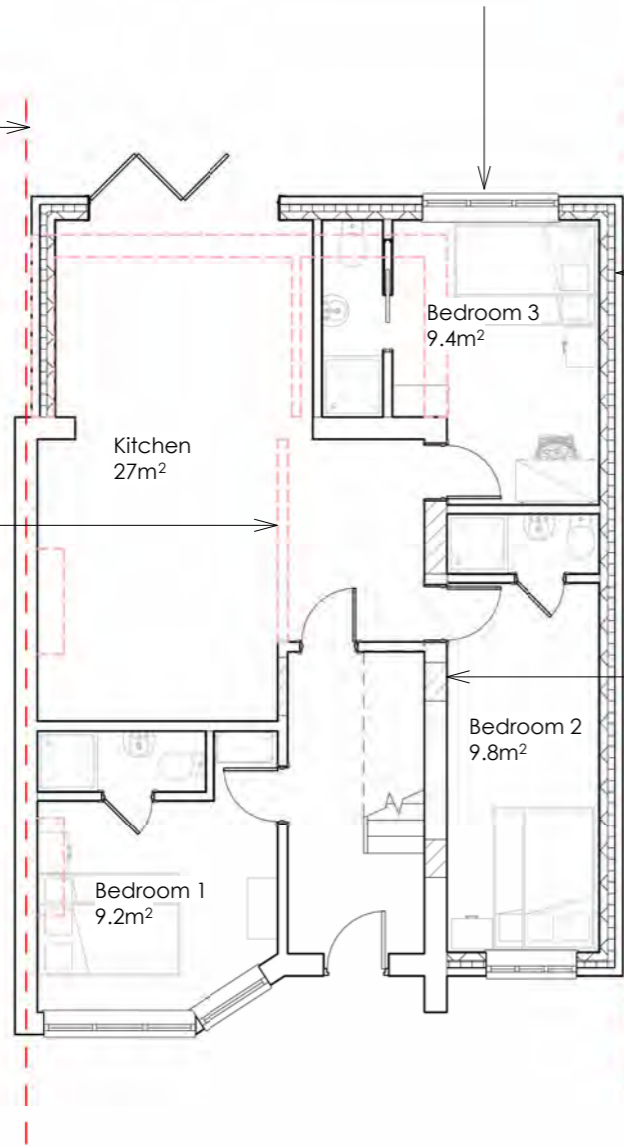

Proposed extensions to be finished in brickwork to match existing dwelling


Hatching indicates opening to be blocked up and made good

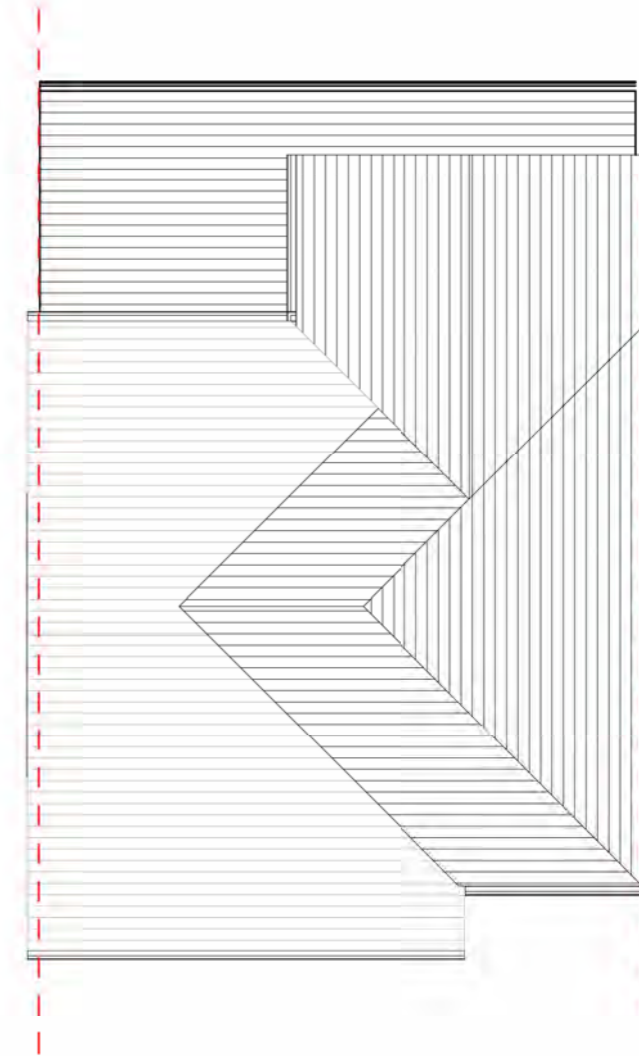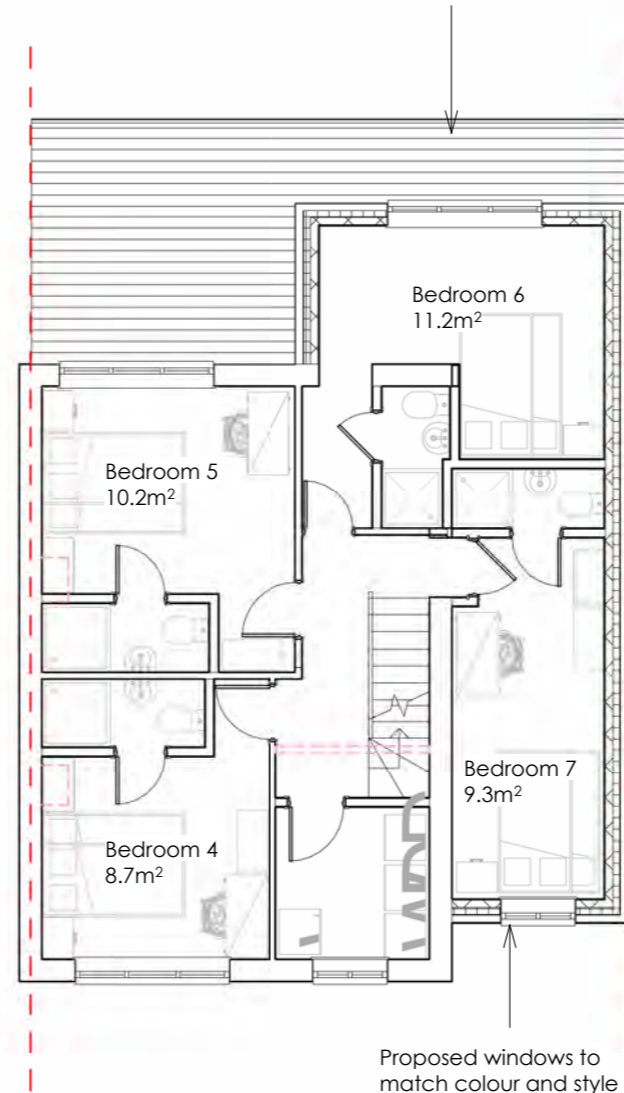

Proposed Ground Floor

Proposed First Floor

Proposed Roof Plan

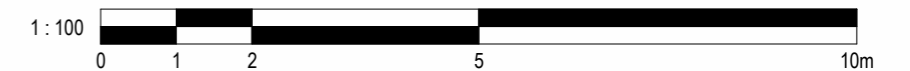

DESCRIPTION		GENERAL NOTES: THIS DRAWING IS FOR PLANNING USE ONLY DO NOT USE THIS DRAWING FOR ANY PURPOSE OTHER THAN FOR WHICH IT WAS ISSUED. STRUCTURAL DESIGN AND BUILDING CONTROL APPROVAL IS REQUIRED BEFORE CONSTRUCTION COMMENCES. THIS DRAWING IS SUBJECT TO COPYRIGHT DO NOT REPRODUCE THIS DRAWING WITHOUT PRIOR PERMISSION.	DETAIL		CLIENT		
PLANNING			28 Lime Road, Oxford OX2 9EG		Co-Living Capital LTD		
STATUS			SHEET		Date	Project number	Scale (@ A3)
P			Proposed Floorplans		22/08/2024	OXL-27-24-01	1 : 100
					Drawn by OF	DRAWING NUMBER	
				Checked by OF	OXL-27-24-03		REV